



This map is reproduced from Ordnance Survey material with the permission of Ordnance Survey on behalf of the Controller of Her Majesty's Stationery Office  
© Crown copyright. Unauthorised reproduction infringes Crown copyright and may lead to prosecution or civil proceedings. Stockport Metropolitan Borough Council 1000195/1 2015

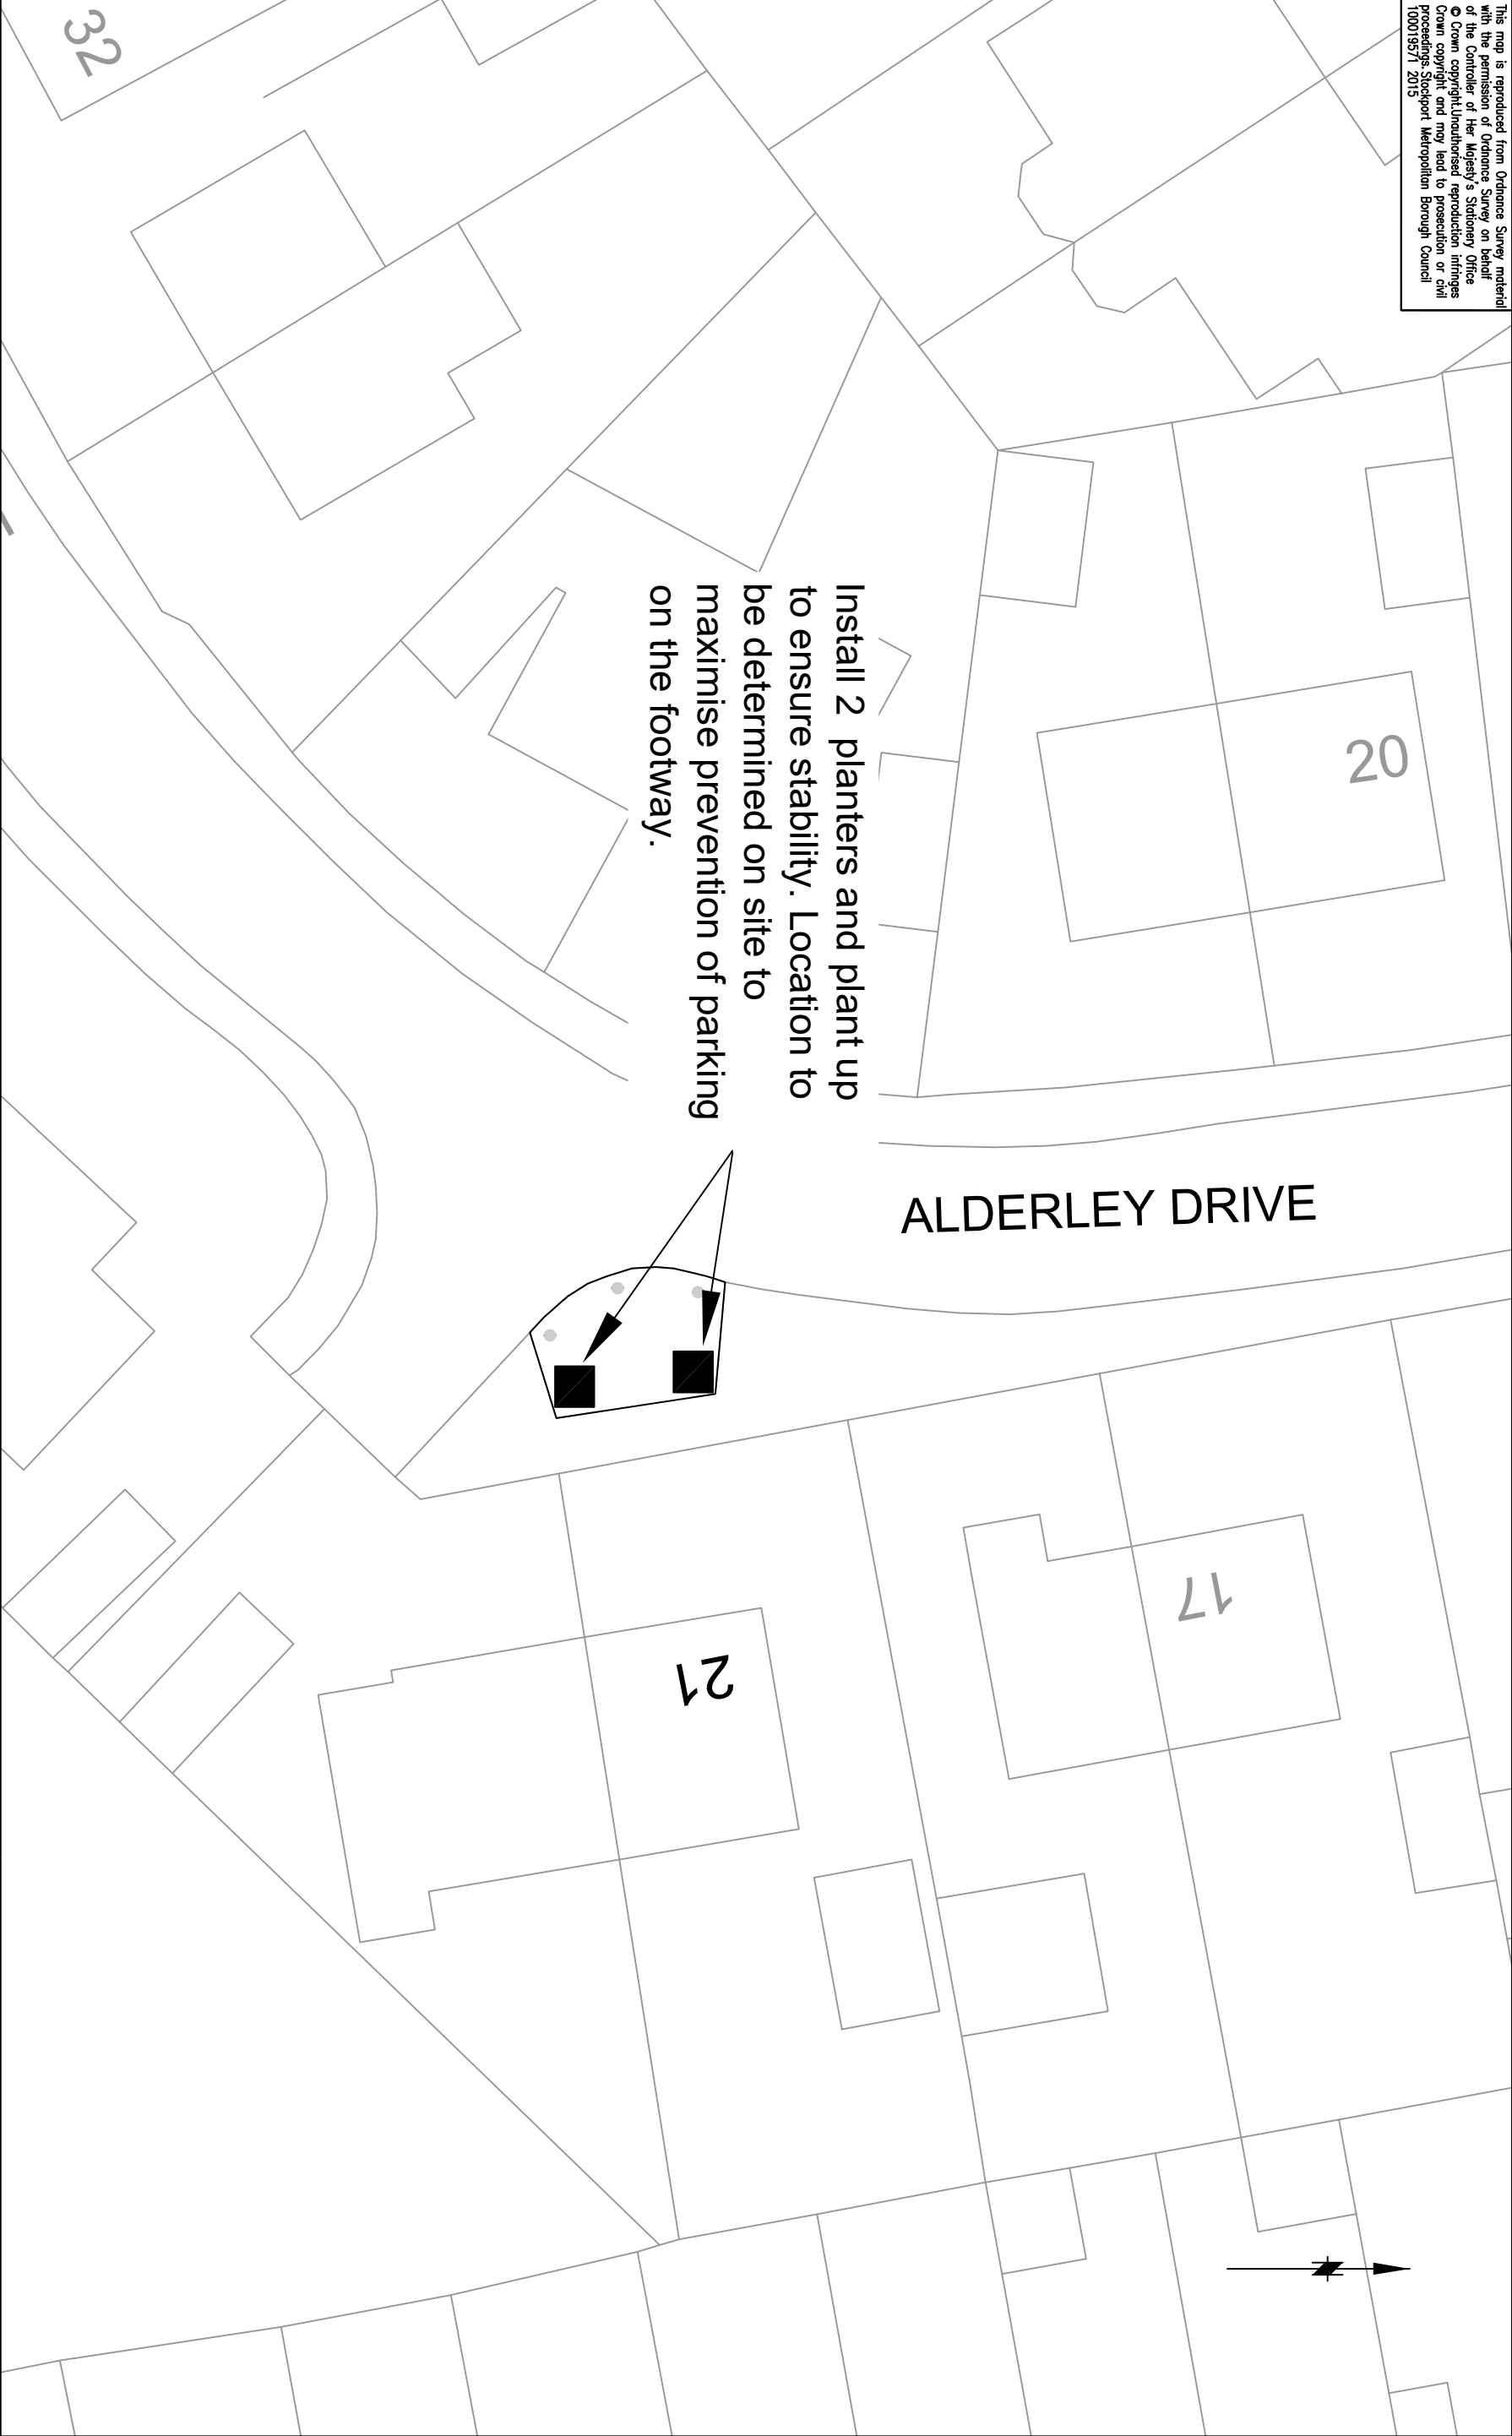

Install 2 planters and plant up to ensure stability. Location to be determined on site to maximise prevention of parking on the footway.

ALDERLEY DRIVE

 <b>STOCKPORT</b> METROPOLITAN BOROUGH COUNCIL		AMENDMENTS		JOB TITLE		Filename			
DRAWN	CHECKED	DATE	No	AMENDMENT	ALDERLEY DRIVE, BREDBURY	Drawn	Engineer	Checked	Approved
						GK	GK	CP	JB
					DRAWING TITLE	Date	Date	Date	Date
					Install 2 planters	28/07/2021	28/07/2021	28/07/2021	28/07/2021
						Scale			
						1:250			
					Drawing No.	Revision			
					NM01-6341-01	planters			

STOPFORD HOUSE  
STOCKPORT, SK1 3XE  
Tel : 0161 474  
Fax : 0161

CORPORATE DIRECTORATE  
PLACE