


This map is reproduced from Ordnance Survey material with the permission of Ordnance Survey on behalf of the Controller of Her Majesty's Stationery Office
© Crown copyright. Unauthorised reproduction infringes Crown copyright and may lead to prosecution or civil proceedings. Stockport Metropolitan Borough Council
100019571 2020

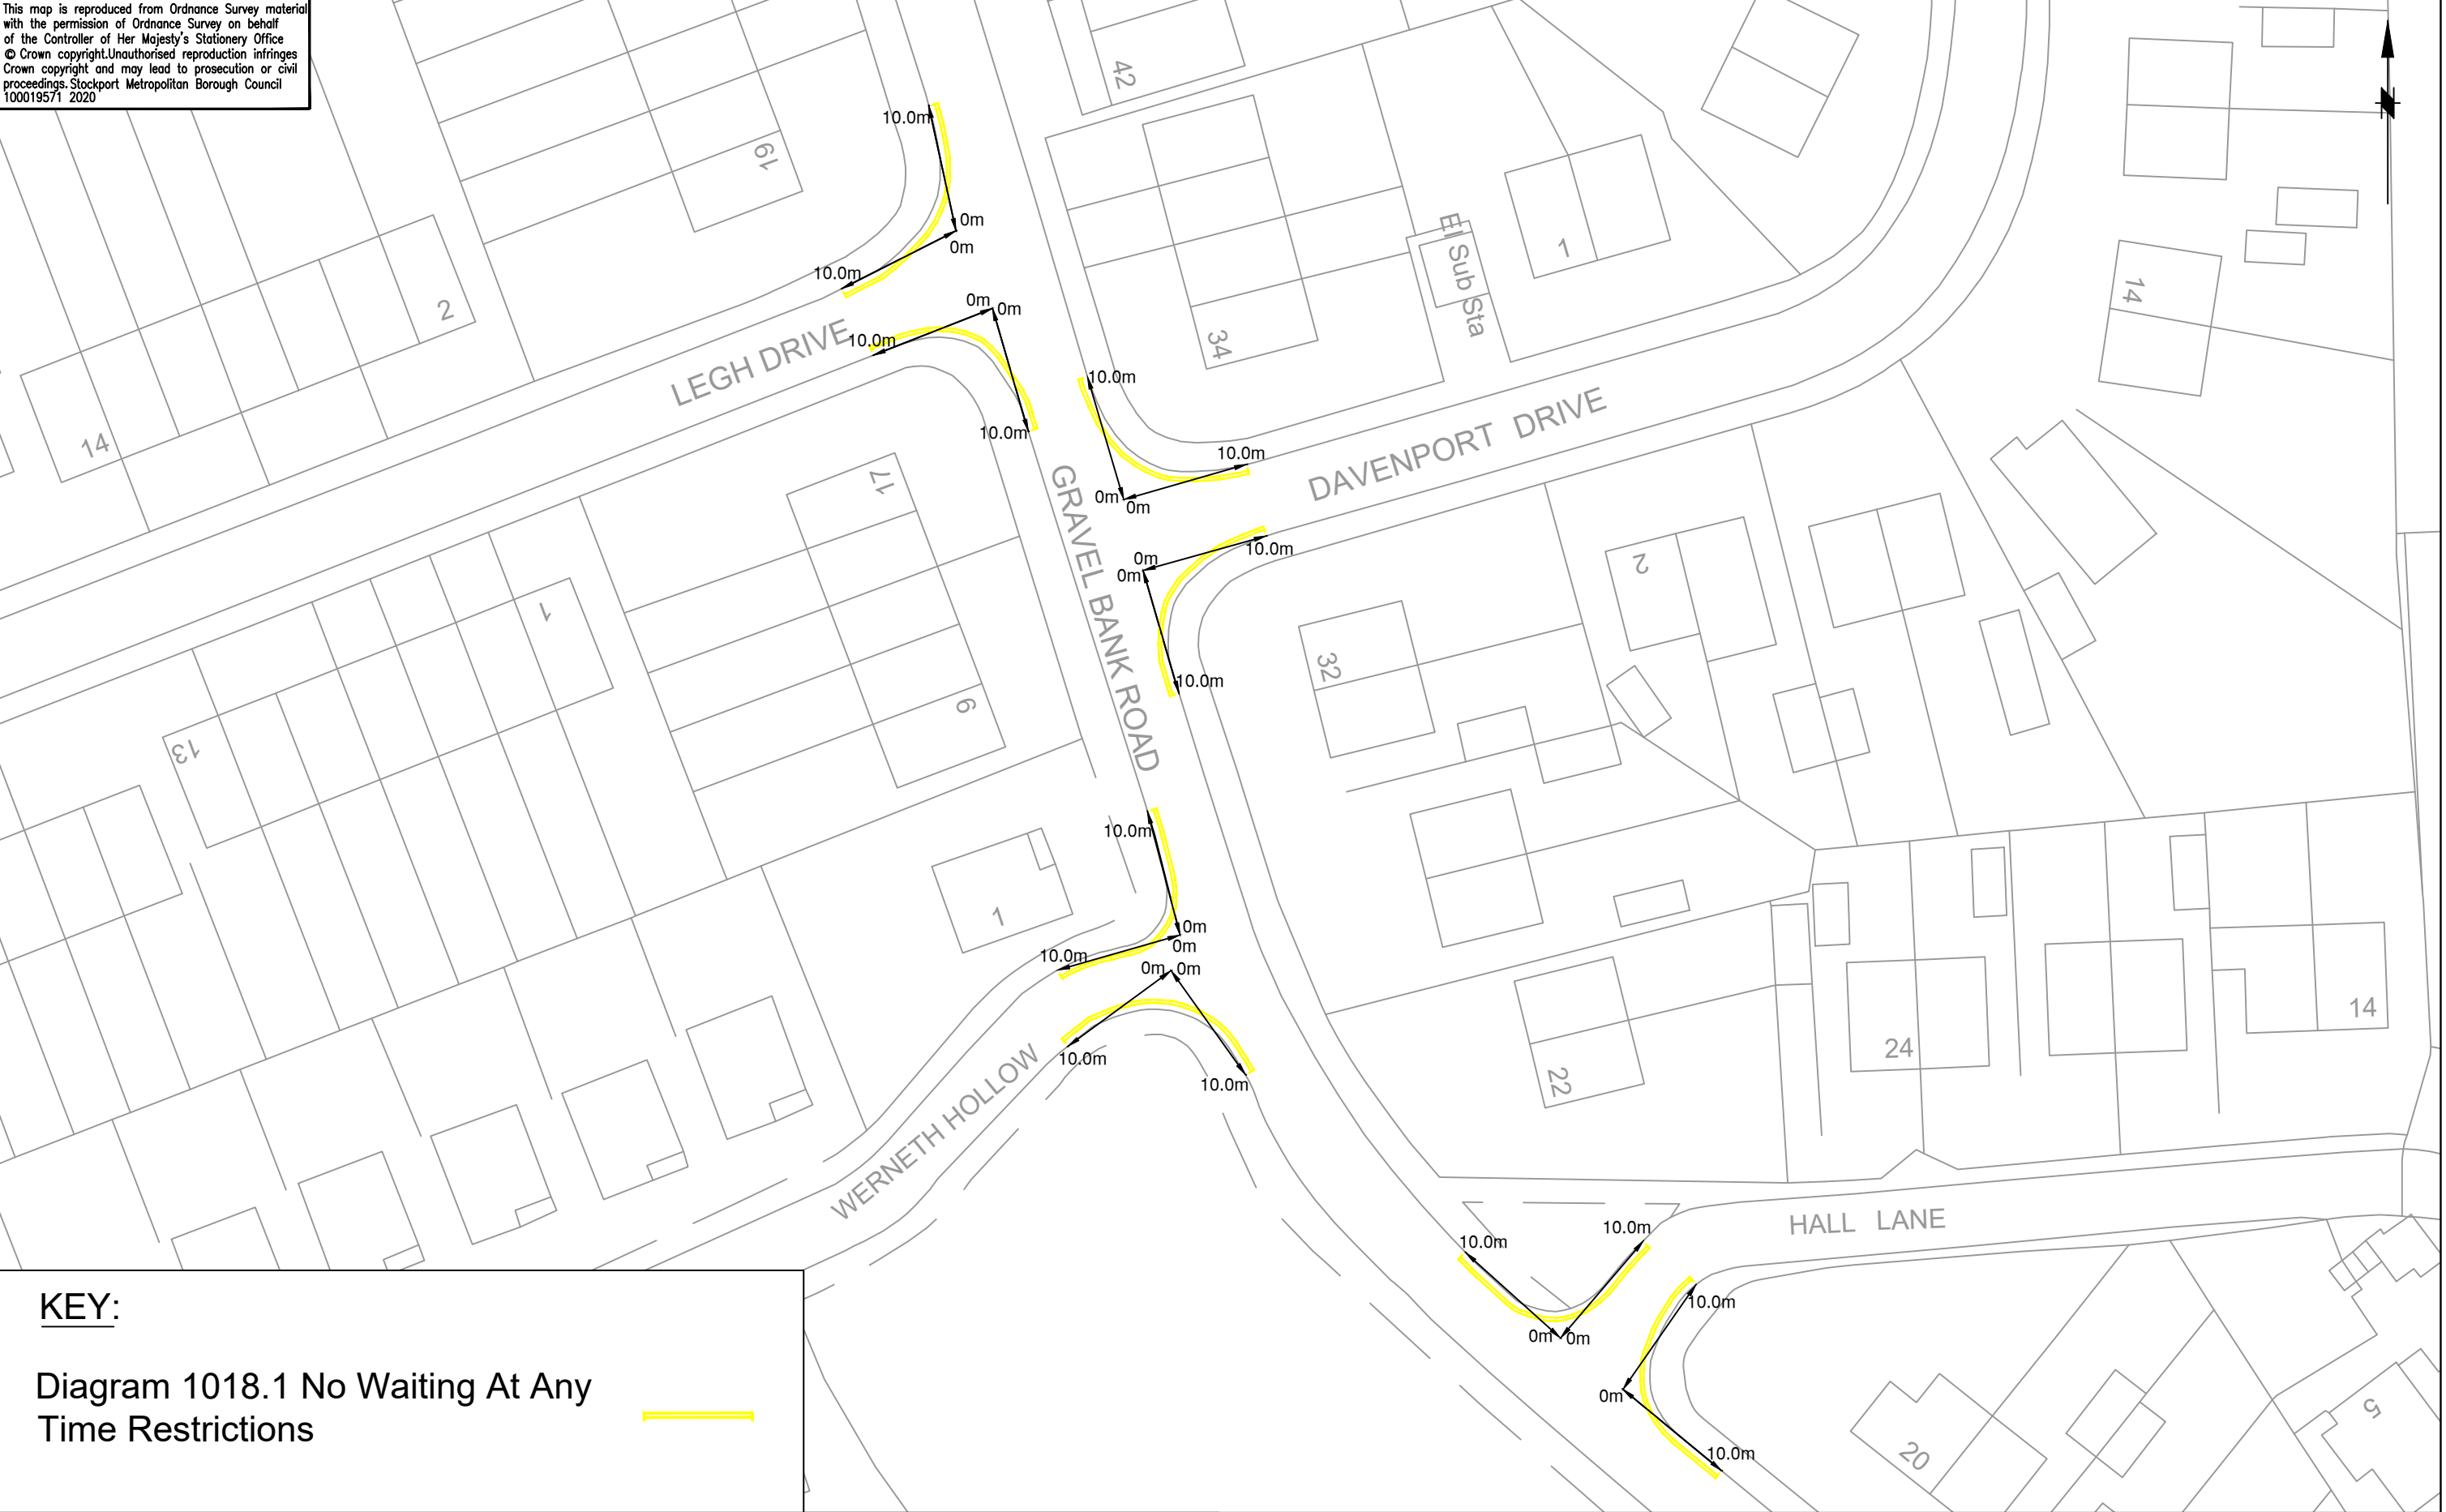

KEY:

Diagram 1018.1 No Waiting At Any Time Restrictions



STOCKPORT
METROPOLITAN BOROUGH COUNCIL
HIGHWAYS AND TRANSPORTATION
STOPFORD HOUSE
STOCKPORT SK1 3XE
Tel : 0161 474

CAROLINE SIMPSON
CORPORATE DIRECTOR
PLACE

AMENDMENTS

DRAWN	CHECKED	DATE	No	AMENDMENT

JOB TITLE

Legh Drive and Surrounding Roads

DRAWING TITLE

Proposed No Waiting At Any Time Restrictions

Drawn AD	Engineer AD	Checked JP	Approved JB
Date 05/20	Date 05/20	Date 05/20	Date 05/20
Scale 1:500 @ A3			
Drawing No. NM8-5162-01			Revision