


This map is reproduced from Ordnance Survey material with the permission of Ordnance Survey on behalf of the Controller of Her Majesty's Stationery Office  
© Crown copyright. Unauthorised reproduction infringes Crown copyright and may lead to prosecution or civil proceedings. Stockport Metropolitan Borough Council  
100019571 2020

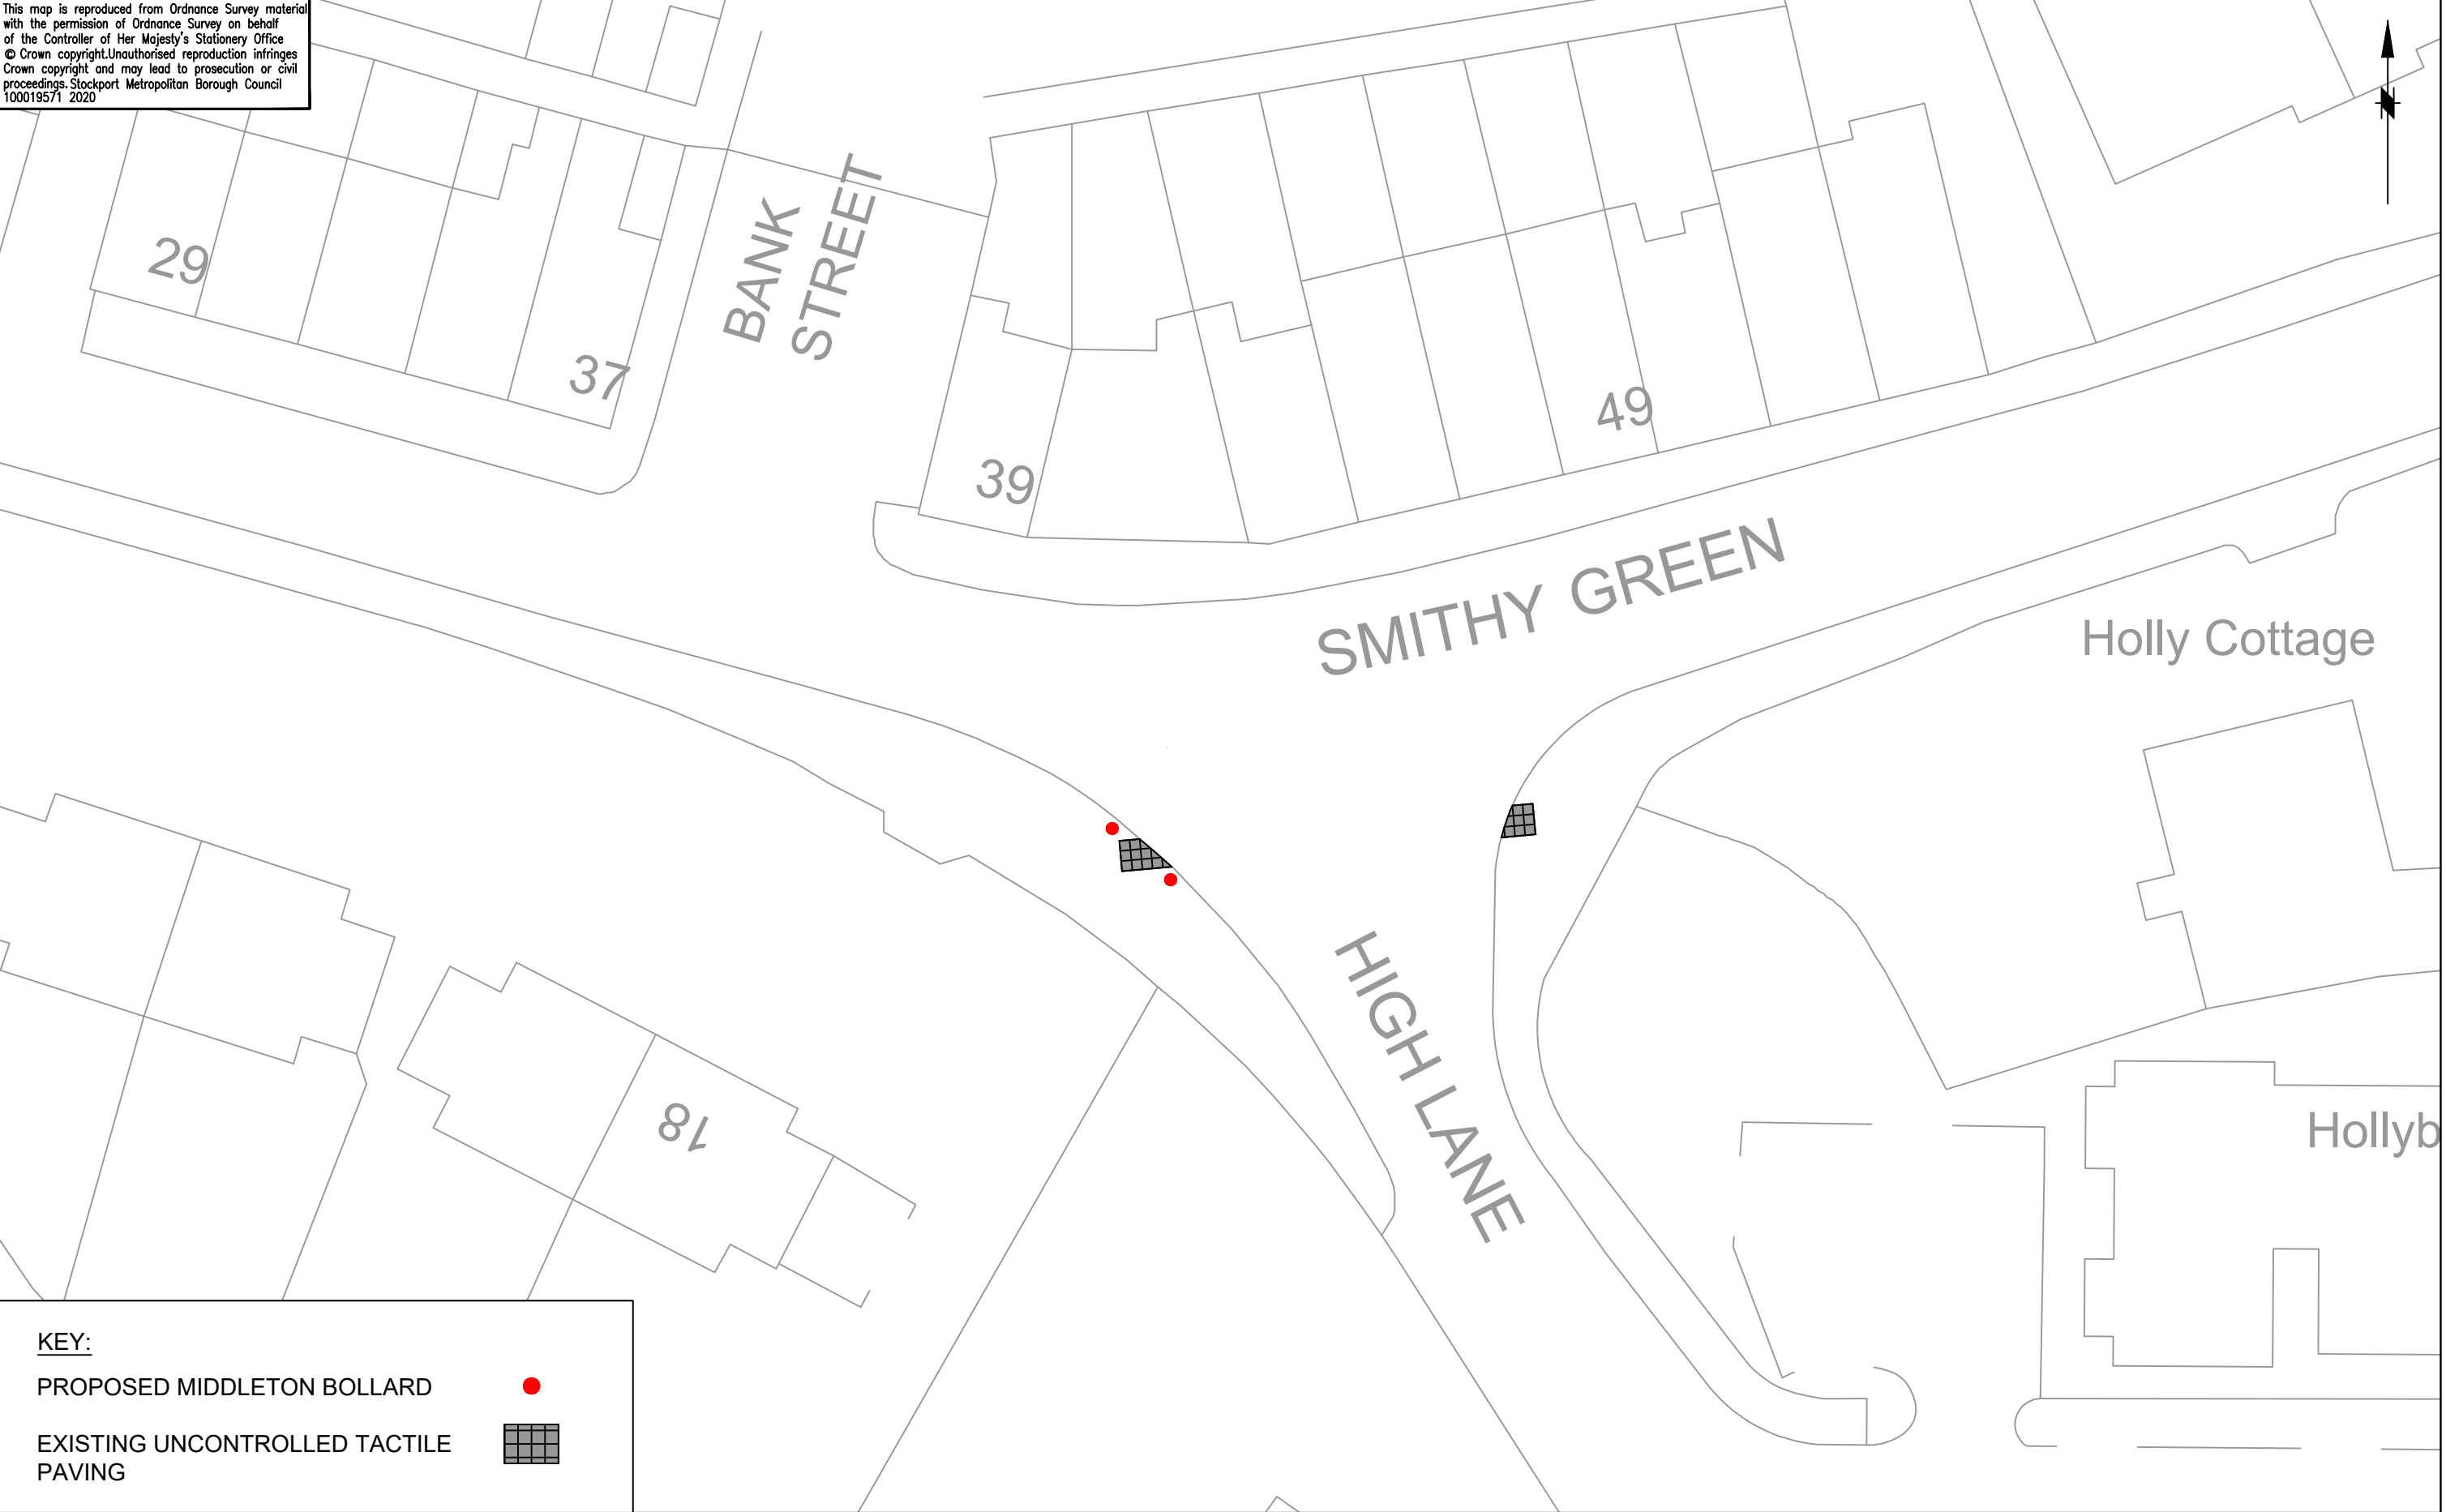

KEY:

- PROPOSED MIDDLETON BOLLARD 
- EXISTING UNCONTROLLED TACTILE PAVING 



**STOCKPORT**  
METROPOLITAN BOROUGH COUNCIL  
HIGHWAYS AND TRANSPORTATION  
STOPFORD HOUSE  
STOCKPORT SK1 3XE  
Tel : 0161 474

AMENDMENTS

| DRAWN | CHECKED | DATE | No | AMENDMENT |
|-------|---------|------|----|-----------|
|       |         |      |    |           |

JOB TITLE

**Smithy Green, Woodley**

DRAWING TITLE

**2 Middleton Bollards**

|                     |                |               |                |
|---------------------|----------------|---------------|----------------|
| Drawn<br>AD         | Engineer<br>AD | Checked<br>ND | Approved<br>JB |
| Date<br>08/21       | Date<br>07/21  | Date<br>07/21 | Date<br>08/21  |
| Scale<br>1:250 @ A3 |                |               |                |
| Drawing No.<br>NM1  |                |               | Revision<br>A  |