



This map is reproduced from Ordnance Survey material with the permission of Ordnance Survey on behalf of the Controller of Her Majesty's Stationery Office © Crown copyright. Unauthorised reproduction infringes Crown copyright and may lead to prosecution or civil proceedings. Stockport Metropolitan Borough Council 100019571 2019

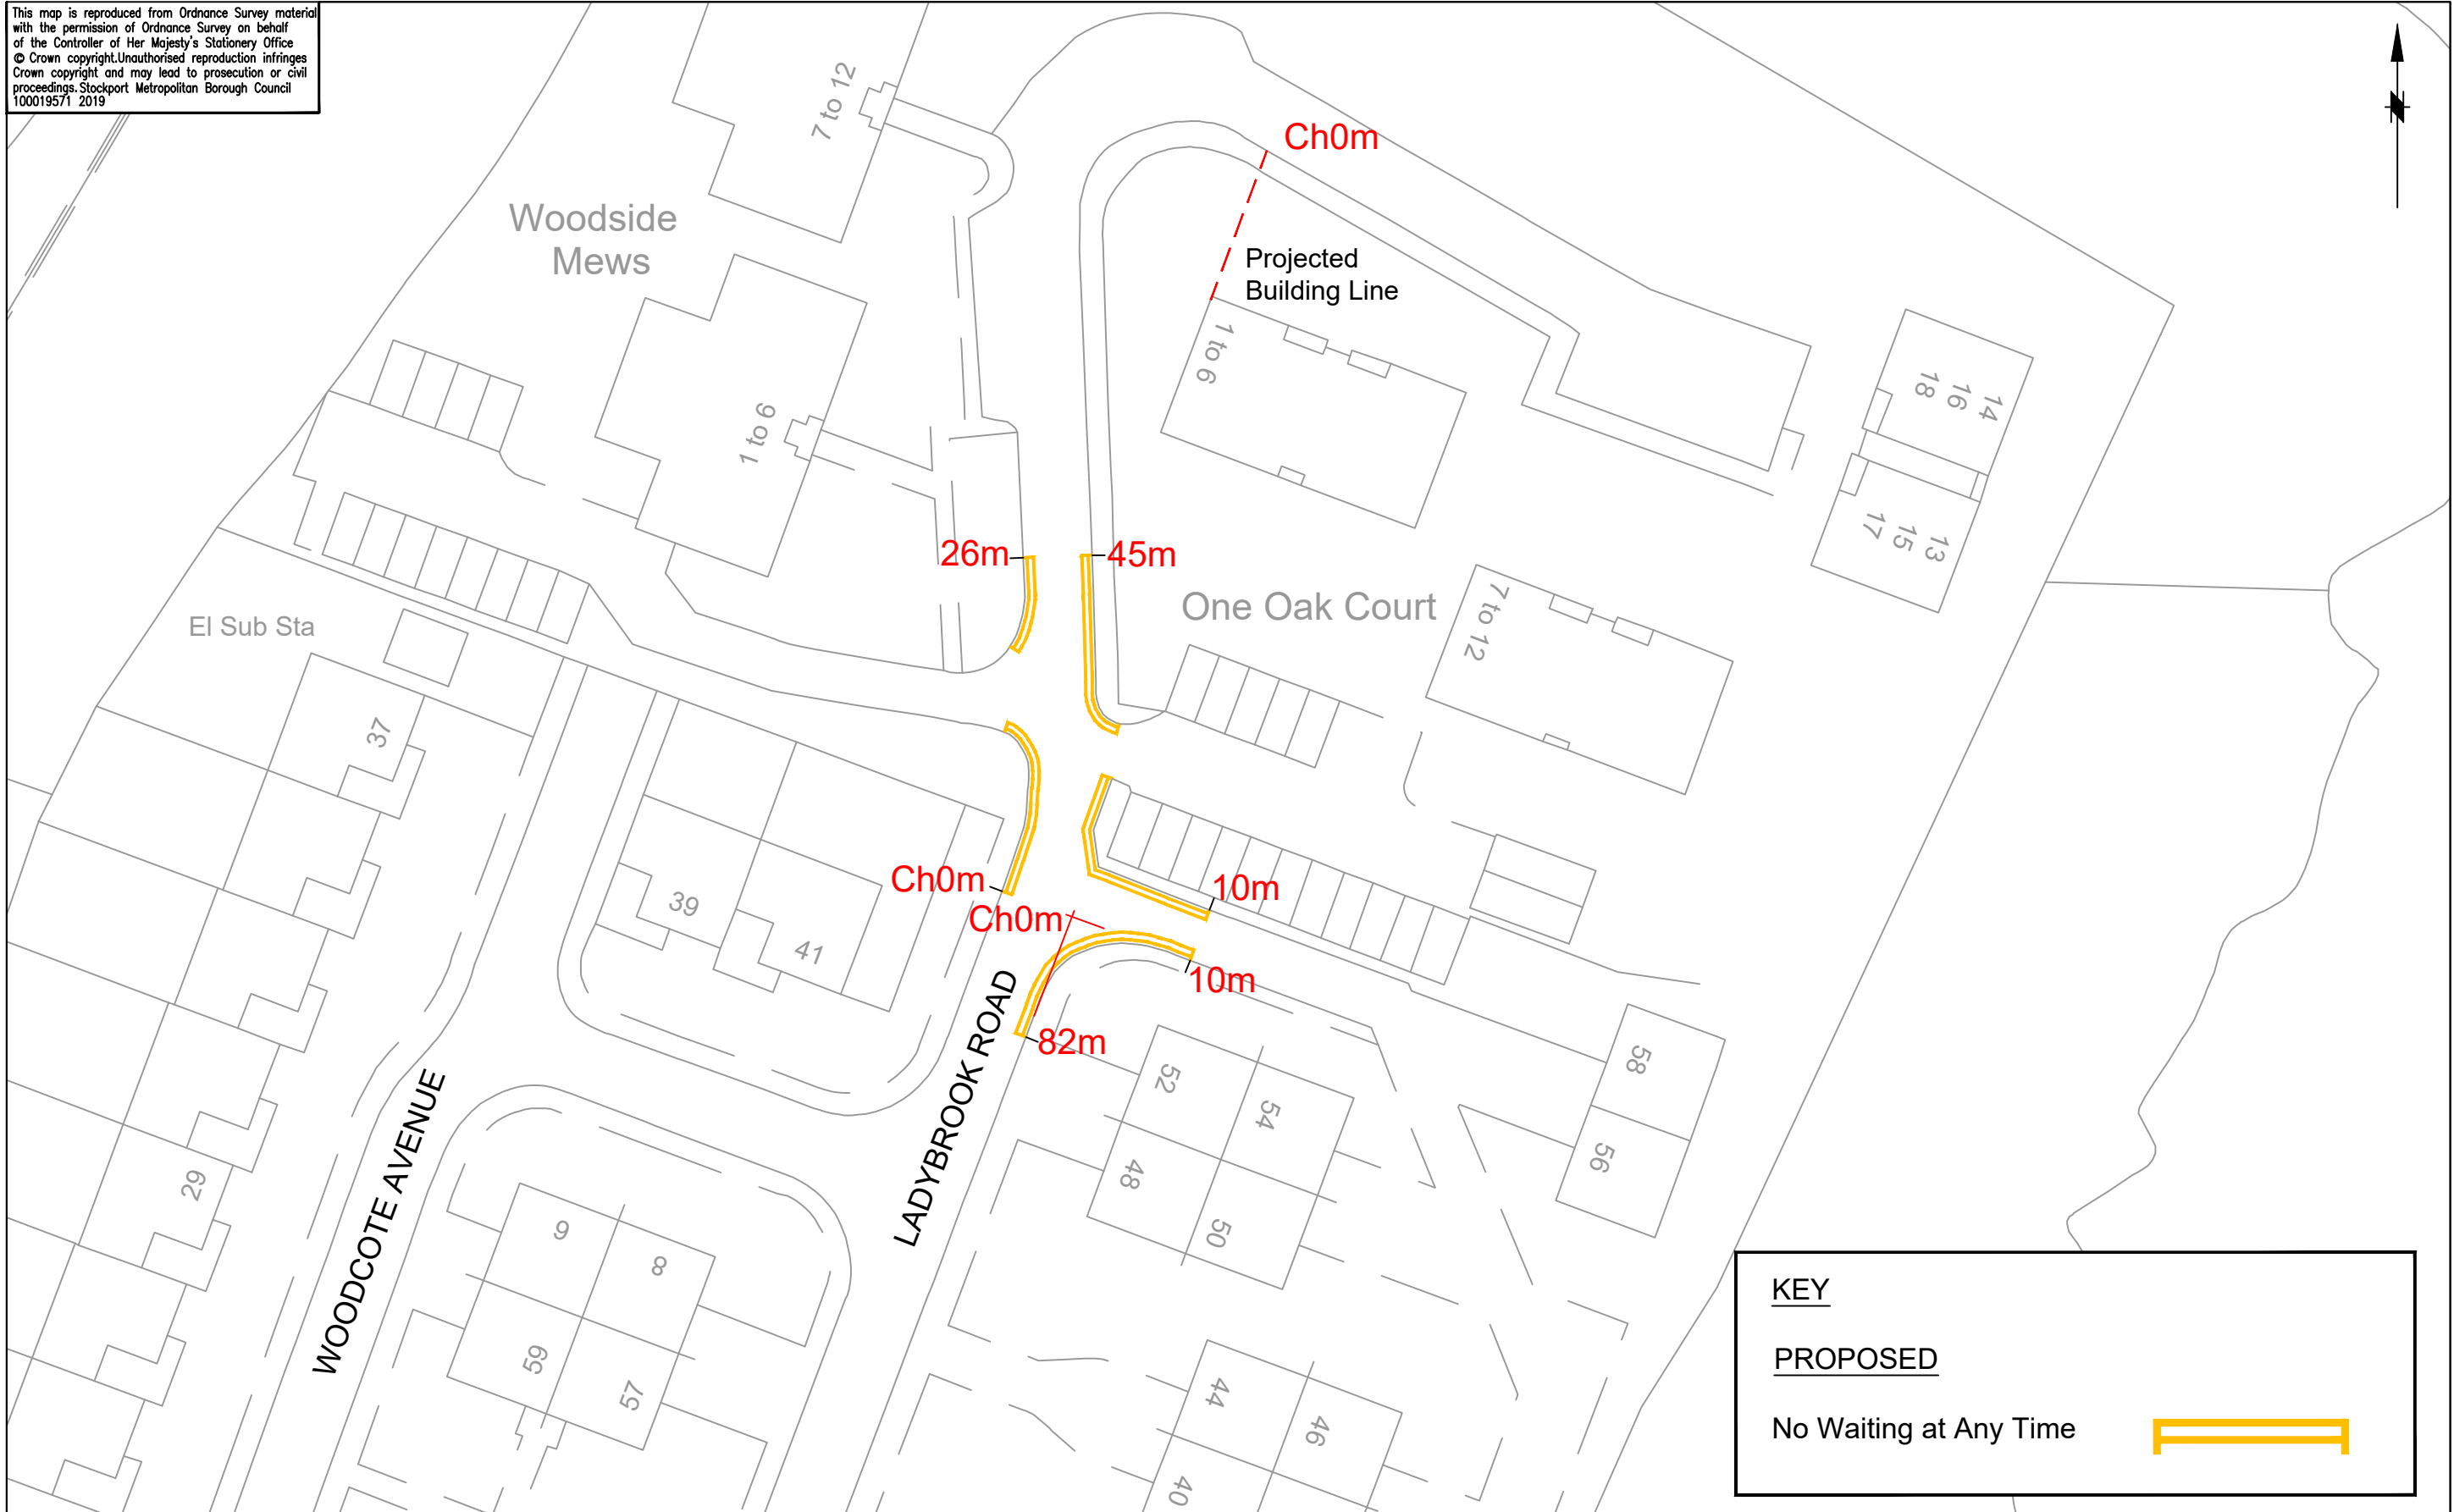

KEY

PROPOSED

No Waiting at Any Time 



STOCKPORT
METROPOLITAN BOROUGH COUNCIL
HIGHWAYS AND TRANSPORTATION
STOPFORD HOUSE
STOCKPORT SK1 3XE
Tel : 0161 474

CAROLINE SIMPSON
CORPORATE DIRECTOR
PLACE

AMENDMENTS					
DRAWN	CHECKED	DATE	No	AMENDMENT	

JOB TITLE
Ladybrook Road, Bramhall

DRAWING TITLE
Proposed TRO - 'No Waiting at Any Time'

Drawn CP	Engineer NR	Checked NR	Approved EPS
Date 24/10/2019	Date 24/10/2019	Date 24/10/2019	Date 24/10/2019
Scale 1:500@A3			
Drawing No. NM8-5122-01			Revision A