


This map is reproduced from Ordnance Survey material with the permission of Ordnance Survey on behalf of the Controller of Her Majesty's Stationery Office © Crown copyright. Unauthorised reproduction infringes Crown copyright and may lead to prosecution or civil proceedings. Stockport Metropolitan Borough Council 100019571 2019

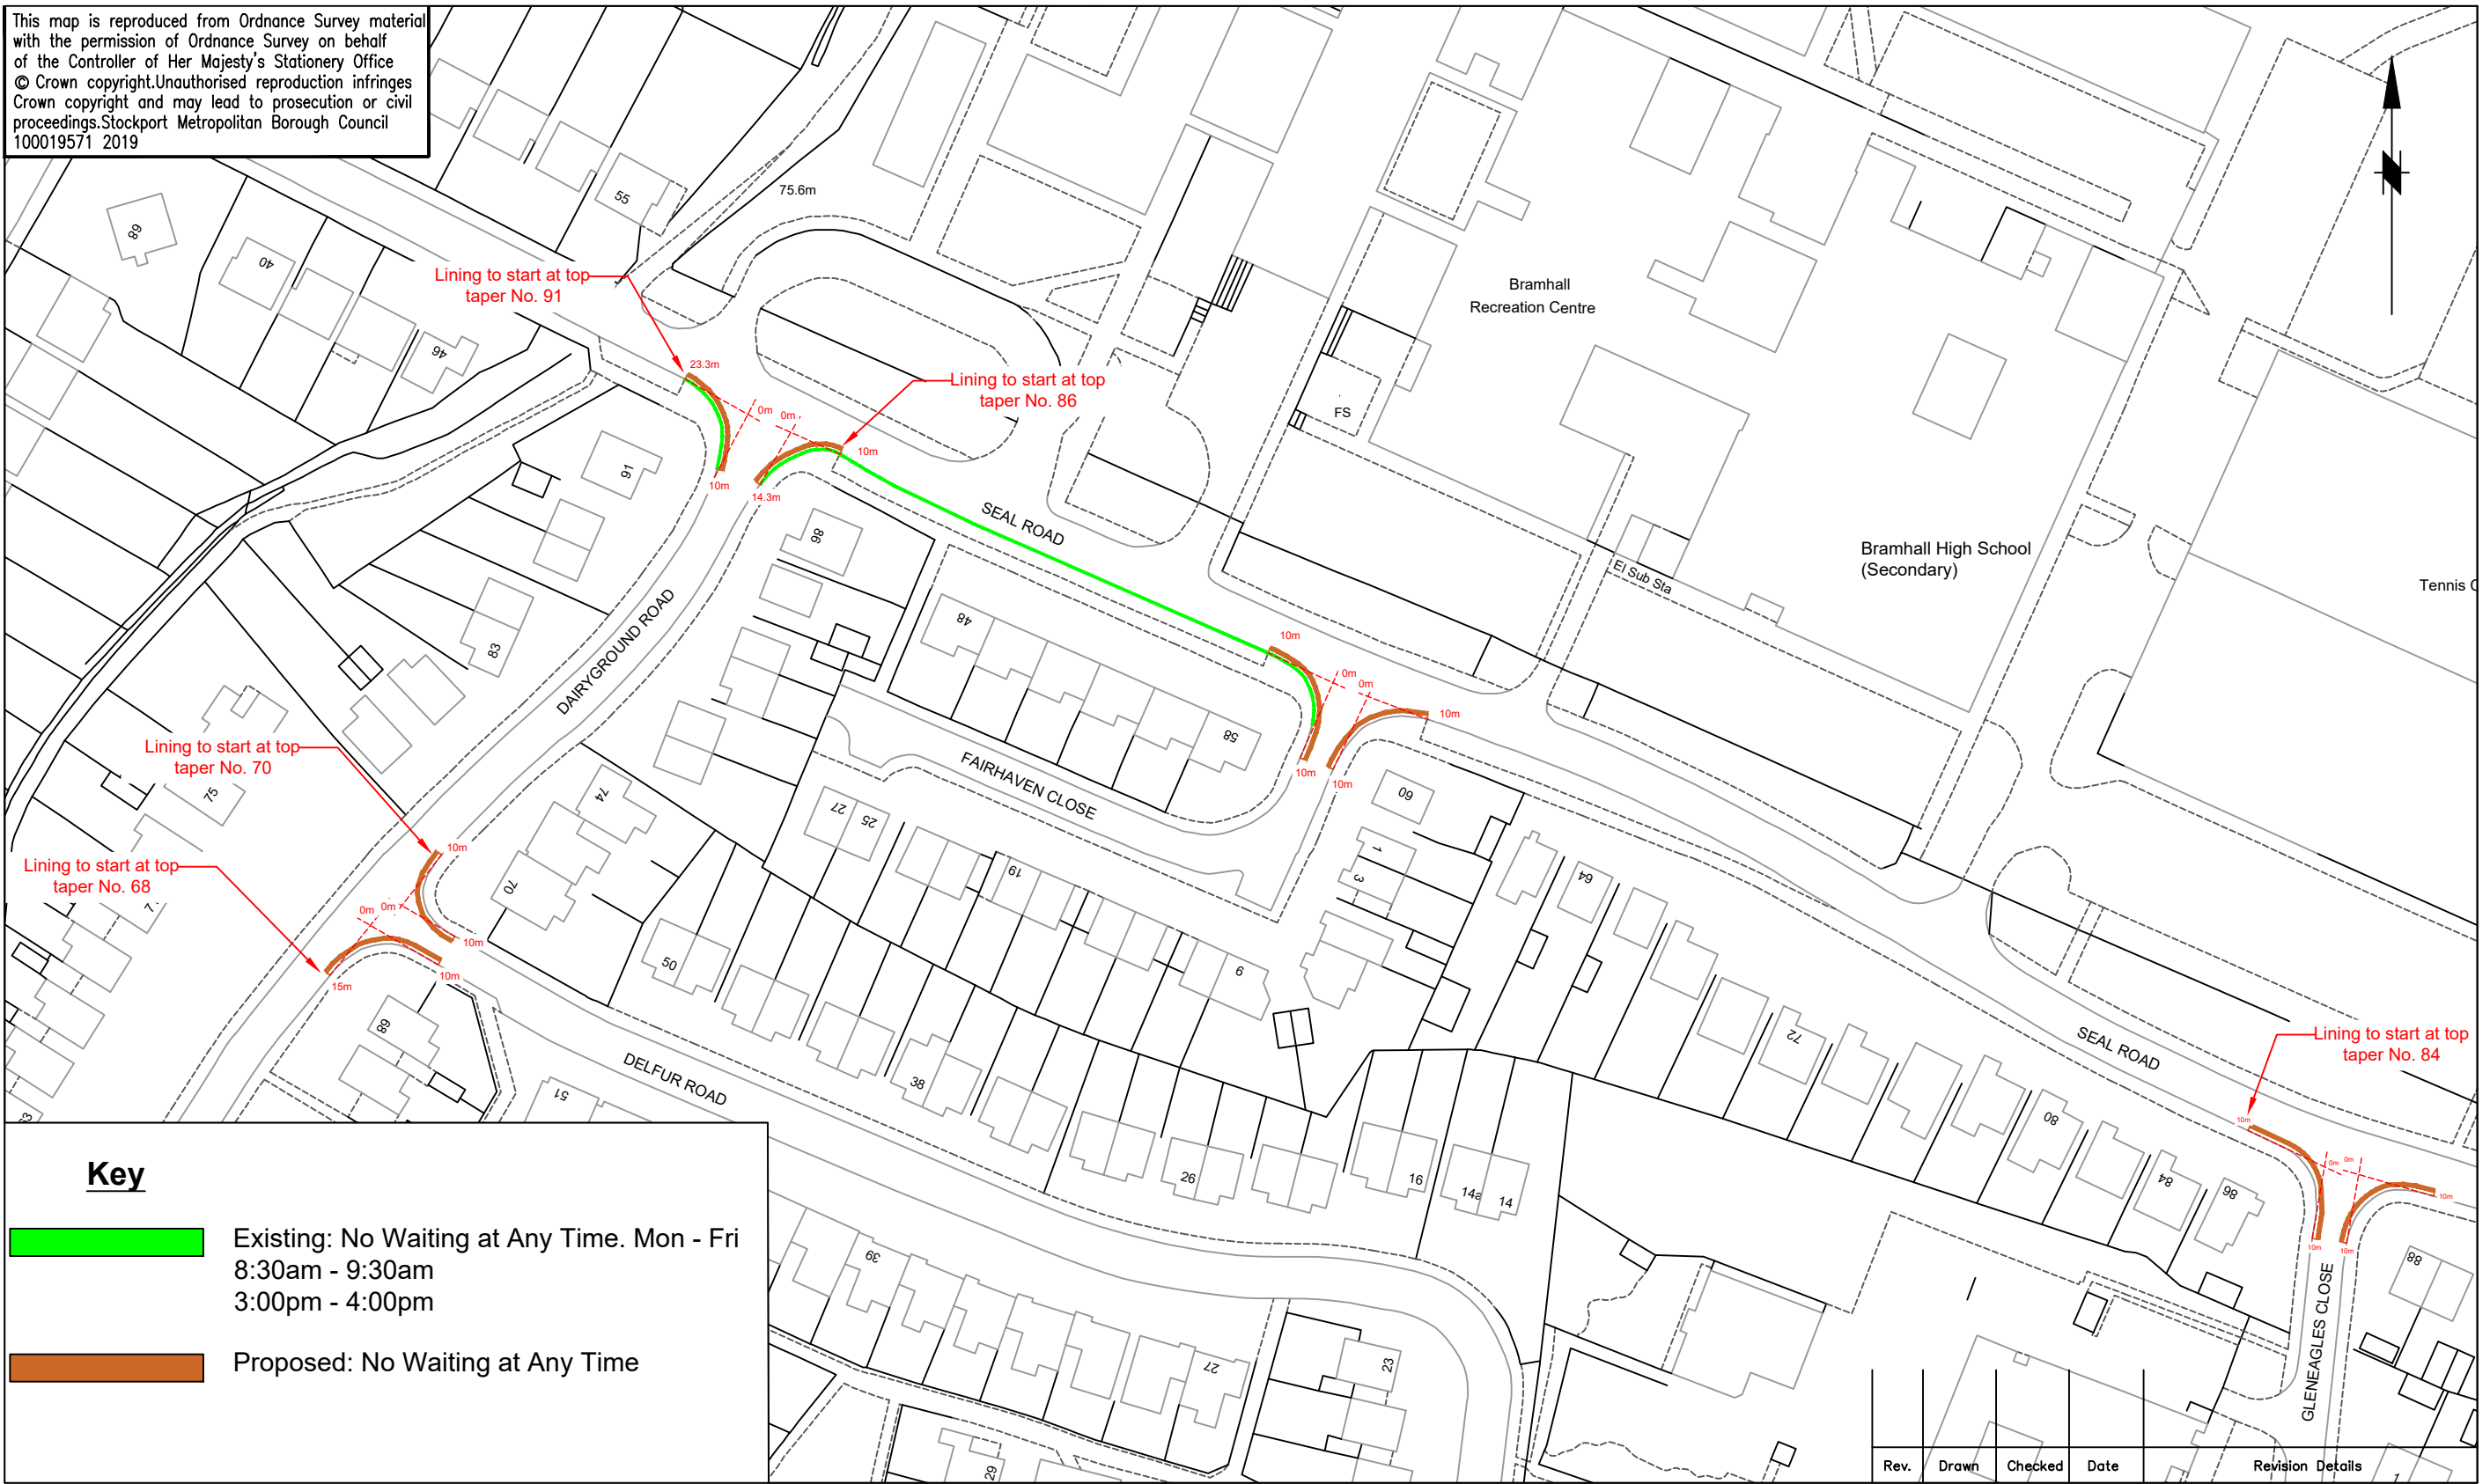

Key

Existing: No Waiting at Any Time. Mon - Fri
8:30am - 9:30am
3:00pm - 4:00pm


Proposed: No Waiting at Any Time

Rev.	Drawn	Checked	Date	Revision Details

SCG JOB No.

JOB TITLE
Seal Road, Bramhall and othe nearby junctions

DRAWING TITLE
Proposed No Waiting At Any Time



STOCKPORT
METROPOLITAN BOROUGH COUNCIL

HIGHWAYS AND TRANSPORTATION
STOPFORD HOUSE
STOCKPORT SK1 3XE
Tel: 0161 474

CAROLINE SIMPSON
CORPORATE DIRECTOR
PLACE

Drawn	Engineer	Checked	Approved
DA	NR	EPS	EPS
Date 16/10/19	Date 16/10/19	Date 16/10/19	Date 16/10/19
Scale	1:500		
Drawing No.	NM8/5103/01		
Revision			