



Produced 30 Sep 2015 from the Ordnance Survey MasterMap (Topography) Database and incorporating surveyed revision available at this date.

The representation of a road, track or path is no evidence of a right of way. The representation of features as lines is no evidence of a property boundary.

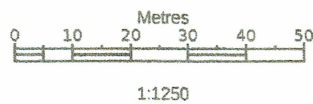


Brook House Farm, Bean Leach Rd,  
Hazel Grove, Stockport  
SK7 4LE


Supplied by: **Stanfords 30 Sep 2015**  
Licence: © Crown Copyright and  
database rights 2015 OS100035409  
Order Licence Reference: OI910779  
Centre coordinates: 392419 387904

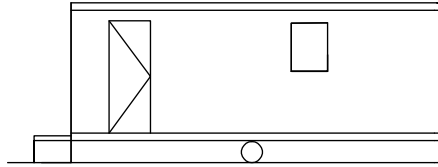


**PROPOSED FRONT VIEW  
1:100**

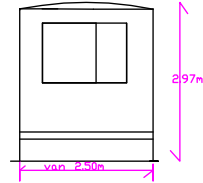


**PROPOSED  
SIDE VIEW  
A  
1:100**

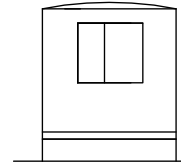


**PROPOSED  
SIDE VIEW  
B  
1:100**

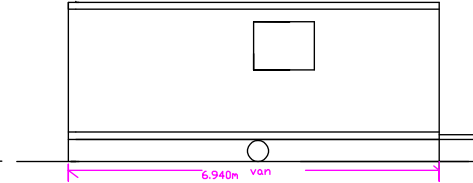

**PROPOSED REAR VIEW  
1:100**

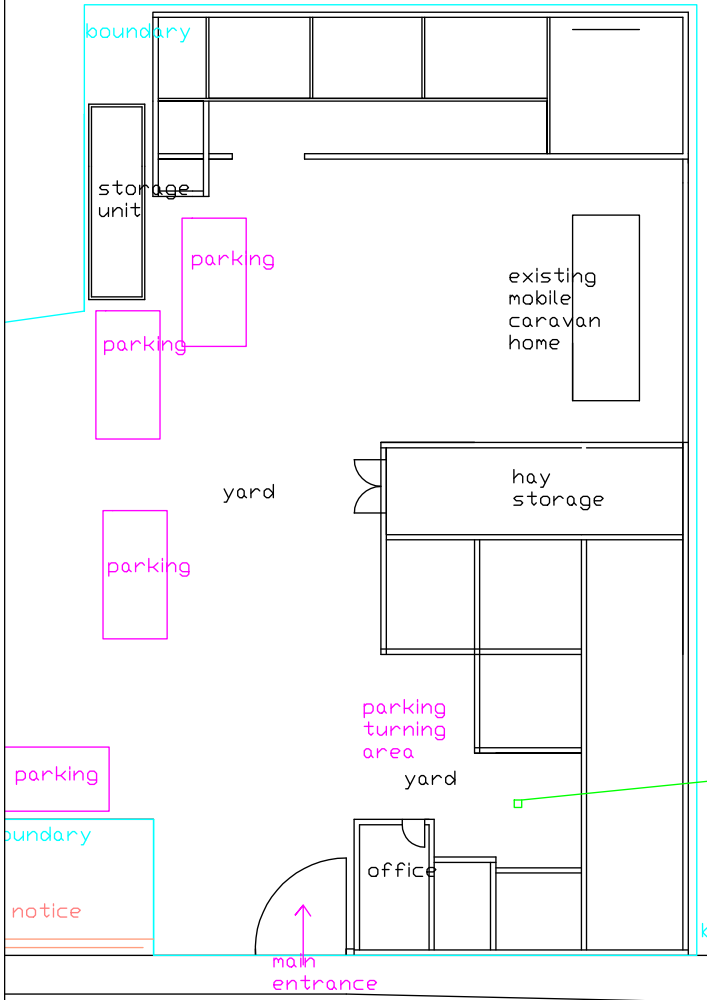


**EXISTING BLOCK PLAN  
1:200**

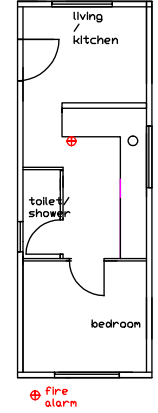


**PROPOSED MOBILE TOURING  
CARVAN AS STATIC  
LAY OUT  
1:100**

Date Rev		project:	
DO NOT SCALE OF THIS DRAWING TAKE ALL DIMENSIONS ON SITE Please do not start any works untill all approvals have been obtained.		<b>STOCKPORT MET BOROUGH COUNCIL PLANNING APPLICATION</b>	
		plans drawn. tel.no.07952934281 07856609593 email Bawinterbottom @aol.com orPlansDrawn01 @aol.com www.plansdrawn.org	
client: <b>BALLY BESWICK, BROOKVALE FARM, BEANLEASH ROAD, HAZEL GROVE, SK7 4BB TEL07929038935 EMAIL-STERLINGLUCINDA @HOTMAIL.COM</b>		date: <b>APR. 2016</b>	drawn: <b>DRW</b>
drawing title: <b>EXTENSION OF TIME FOR DETACHED MOBILE HOME OF THE PROPERTY</b>		project no. <b>BR01</b>	drg. no. <b>30A</b> A3paper

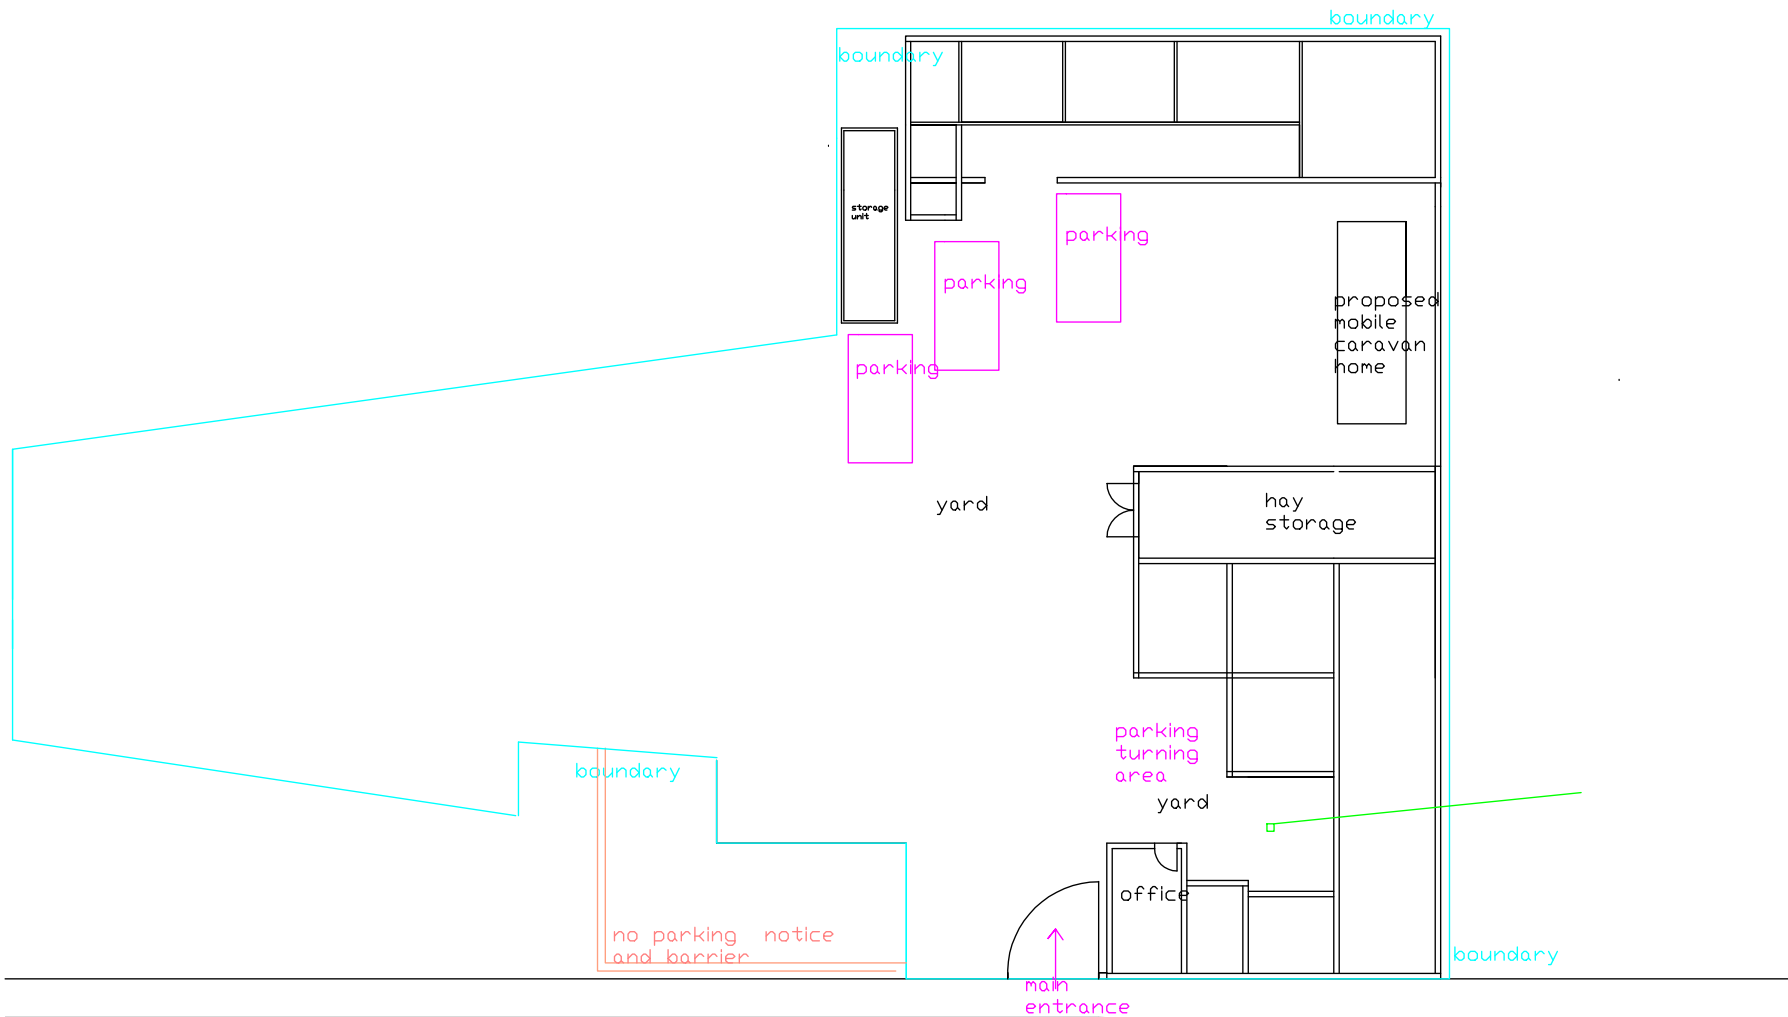


**PROPOSED BLOCK PLAN  
1:500**

Date Rev	project:	
DO NOT SCALE OF THIS DRAWING TAKE ALL DIMENSIONS ON SITE Please do not start any works untill all approvals have been obtained.	STOCKPORT MET BOROUGH COUNCIL PLANNING APPLICATION	
client: BALLY BEEWICK, BROOKVALE FARM, BEANLEASH ROAD, HAZEL GROVE, SK7 4BB TEL07929038935 EMAIL:STERLINGLUCINDA @HOTMAIL.COM	plans drawn: tel.no.07952934281 07856609593 email Bawinterbottom @aol.com orPlansDrawn01 @aol.com www.plansdrawn.org	
drawing title: PROPOSED DETACHED MOBILE HOME TO THE REAR/ MIDDLE OF THE PROPERTY	date: JULY, 2021	drawn: DRW
	project no. BR01	drw. no. 33A
		A3paper

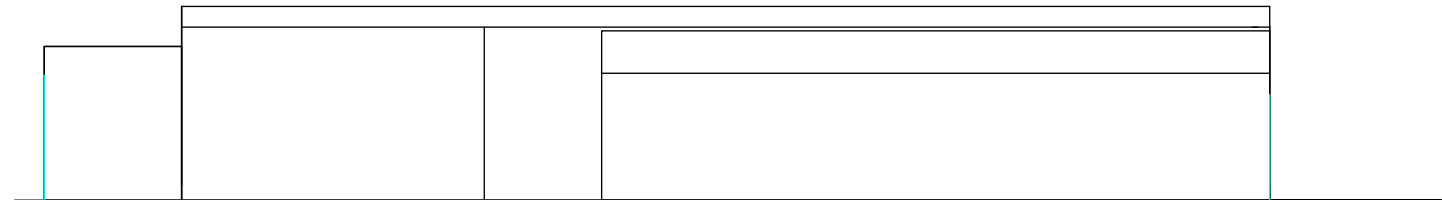


**PROPOSED  
FRONT VIEW  
(FROM ROAD)  
1:100**

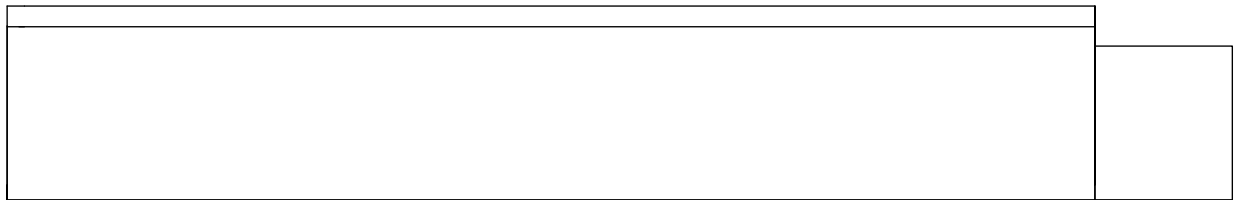

**PROPOSED  
REAR VIEW  
1:100**



**PROPOSED  
SIDE VIEW  
A  
1:100**

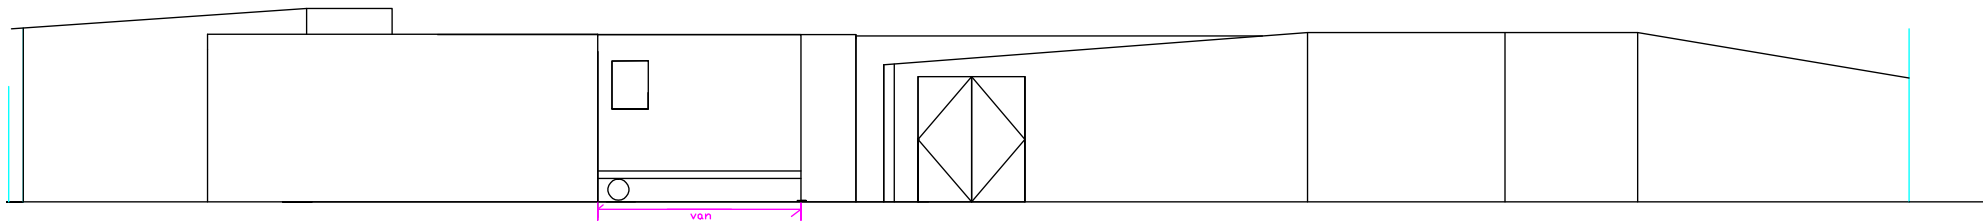

**PROPOSED  
SIDE VIEW  
B  
1:100**

Date Rev	drawn: <b>DRW</b>	project: <b>STOCKPORT MET BOROUGH COUNCIL PLANNING APPLICATION</b>	
DO NOT SCALE OF THIS DRAWING TAKE ALL DIMENSIONS ON SITE (builders Note) Do not start any works until all the approvals have been obtained. Any discrepancy to be reported to Plans Drawn as soon as possible.		<div>PLANS DRAWN</div> <div>tel.no 07952934281 07856609593 email Bawinterbottom @aol.com <a href="http://www.plansdrawn.org">www.plansdrawn.org</a></div>	
client: <b>SALLY BESWICK, BROOKVALE FARM, BEANLEACH ROAD, HAZEL GROVE, SK7 4BB TELE07929038935 EMAIL-STERLINGLUCINDA @HOTMAIL.COM</b>			
drawing title: <b>PROPOSED EXTENSION TO THE MOBILE HOME VAN KEPT ON SITE</b>		date: <b>APR, 2016</b>	A3 paper
		project no. <b>BRO1</b>	drwg. no. <b>34</b> A3paper.