

This map is reproduced from Ordnance Survey material with the permission of Ordnance Survey on behalf of the Controller of Her Majesty's Stationery Office © Crown copyright. Unauthorised reproduction infringes Crown copyright and may lead to prosecution or civil proceedings. Stockport Metropolitan Borough Council 100019571 2020



KEY:



Diag 1018.1 No Waiting At Any Time



STOCKPORT
METROPOLITAN BOROUGH COUNCIL

HIGHWAYS AND TRANSPORTATION
STOPFORD HOUSE
STOCKPORT SK1 3XE
Tel : 0161 474

AMENDMENTS

DRAWN	CHECKED	DATE	No	AMENDMENT

JOB TITLE

Elisabeth Mill S106 Improvements


DRAWING TITLE

No Waiting At Any Time - St Elisabeth's Way

Drawn AD	Engineer AD	Checked RF	Approved RF
Date 09/21	Date 09/21	Date 09/21	Date 09/21
Scale 1:250 @ A3			
Drawing No. F/EM/TRO/001			Revision A

CAROLINE SIMPSON
CORPORATE DIRECTOR
PLACE

This map is reproduced from Ordnance Survey material with the permission of Ordnance Survey on behalf of the Controller of Her Majesty's Stationery Office © Crown copyright. Unauthorised reproduction infringes Crown copyright and may lead to prosecution or civil proceedings. Stockport Metropolitan Borough Council 100019571 2020

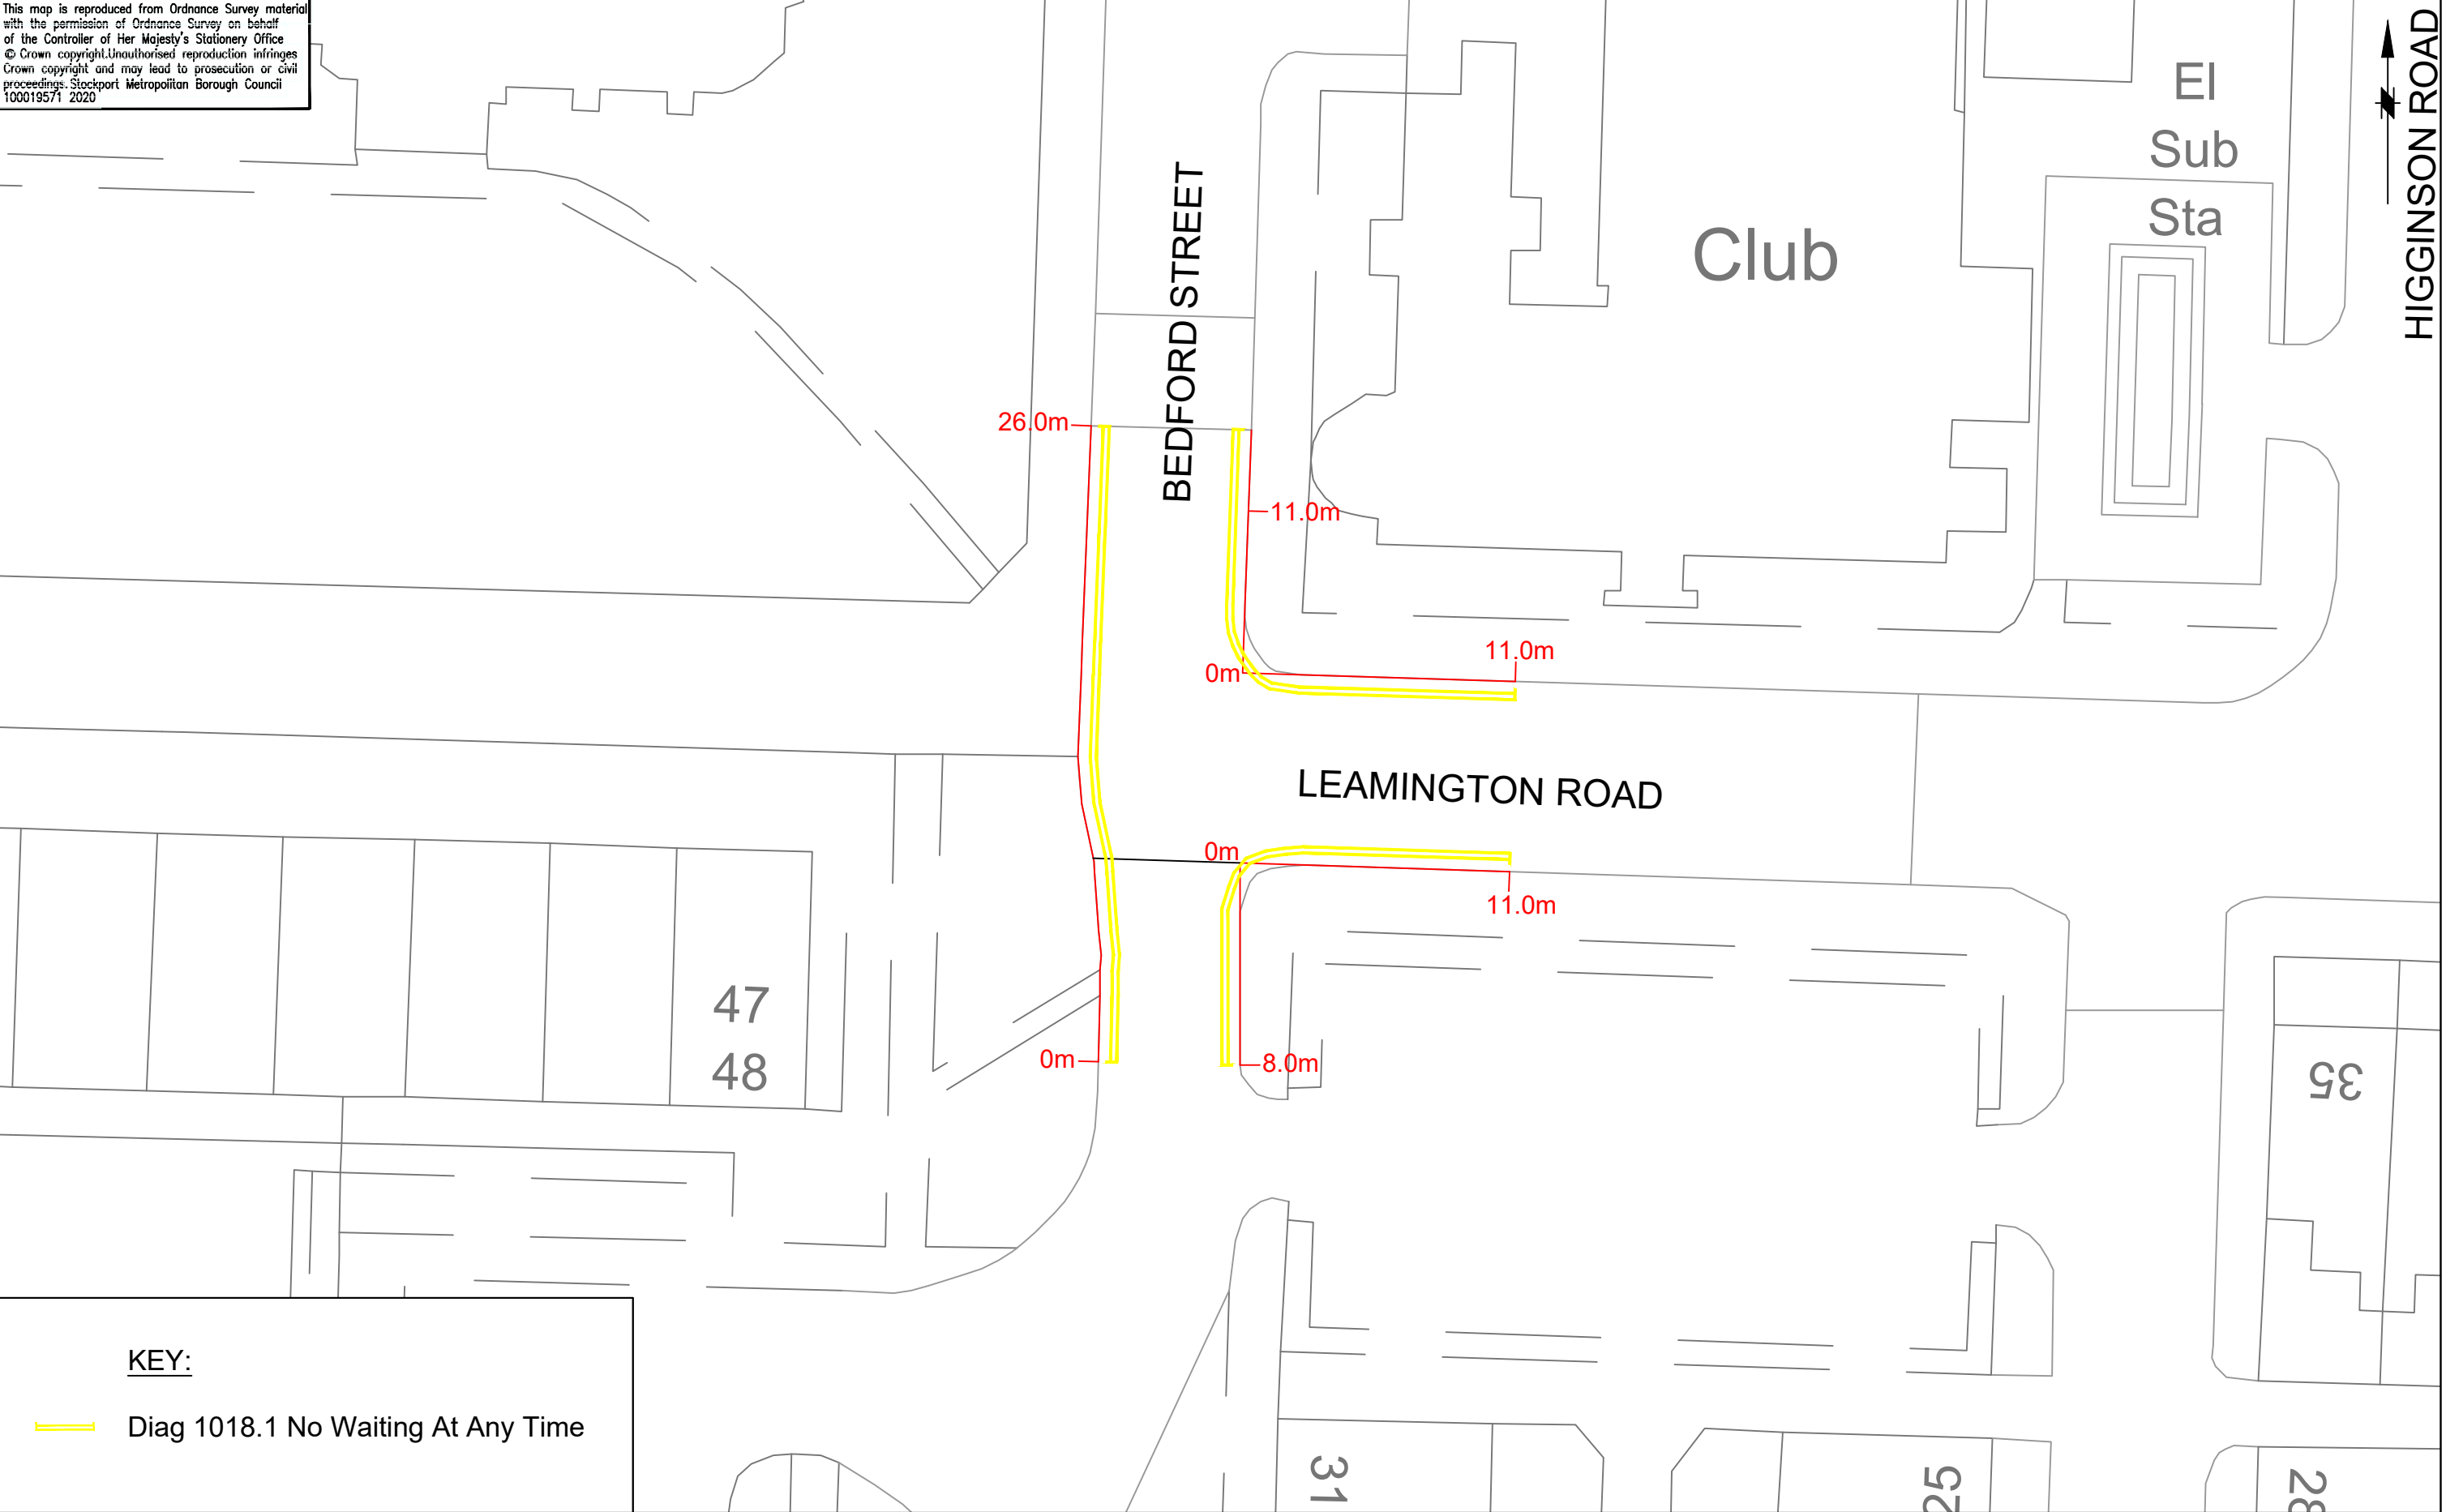

KEY:



Diag 1018.1 No Waiting At Any Time



STOCKPORT
METROPOLITAN BOROUGH COUNCIL

HIGHWAYS AND TRANSPORTATION
STOPFORD HOUSE
STOCKPORT SK1 3XE
Tel : 0161 474

CAROLINE SIMPSON
CORPORATE DIRECTOR
PLACE

AMENDMENTS

DRAWN	CHECKED	DATE	No	AMENDMENT

JOB TITLE


Elisabeth Mill S106 Improvements

DRAWING TITLE

No Waiting At Any Time - Bedford Street

Drawn AD	Engineer AD	Checked RF	Approved RF
Date 09/21	Date 09/21	Date 09/21	Date 09/21
Scale 1:250 @ A3			
Drawing No. F/EM/TRO/002			Revision A

This map is reproduced from Ordnance Survey material with the permission of Ordnance Survey on behalf of the Controller of Her Majesty's Stationery Office © Crown copyright. Unauthorised reproduction infringes Crown copyright and may lead to prosecution or civil proceedings. Stockport Metropolitan Borough Council 100019571 2020

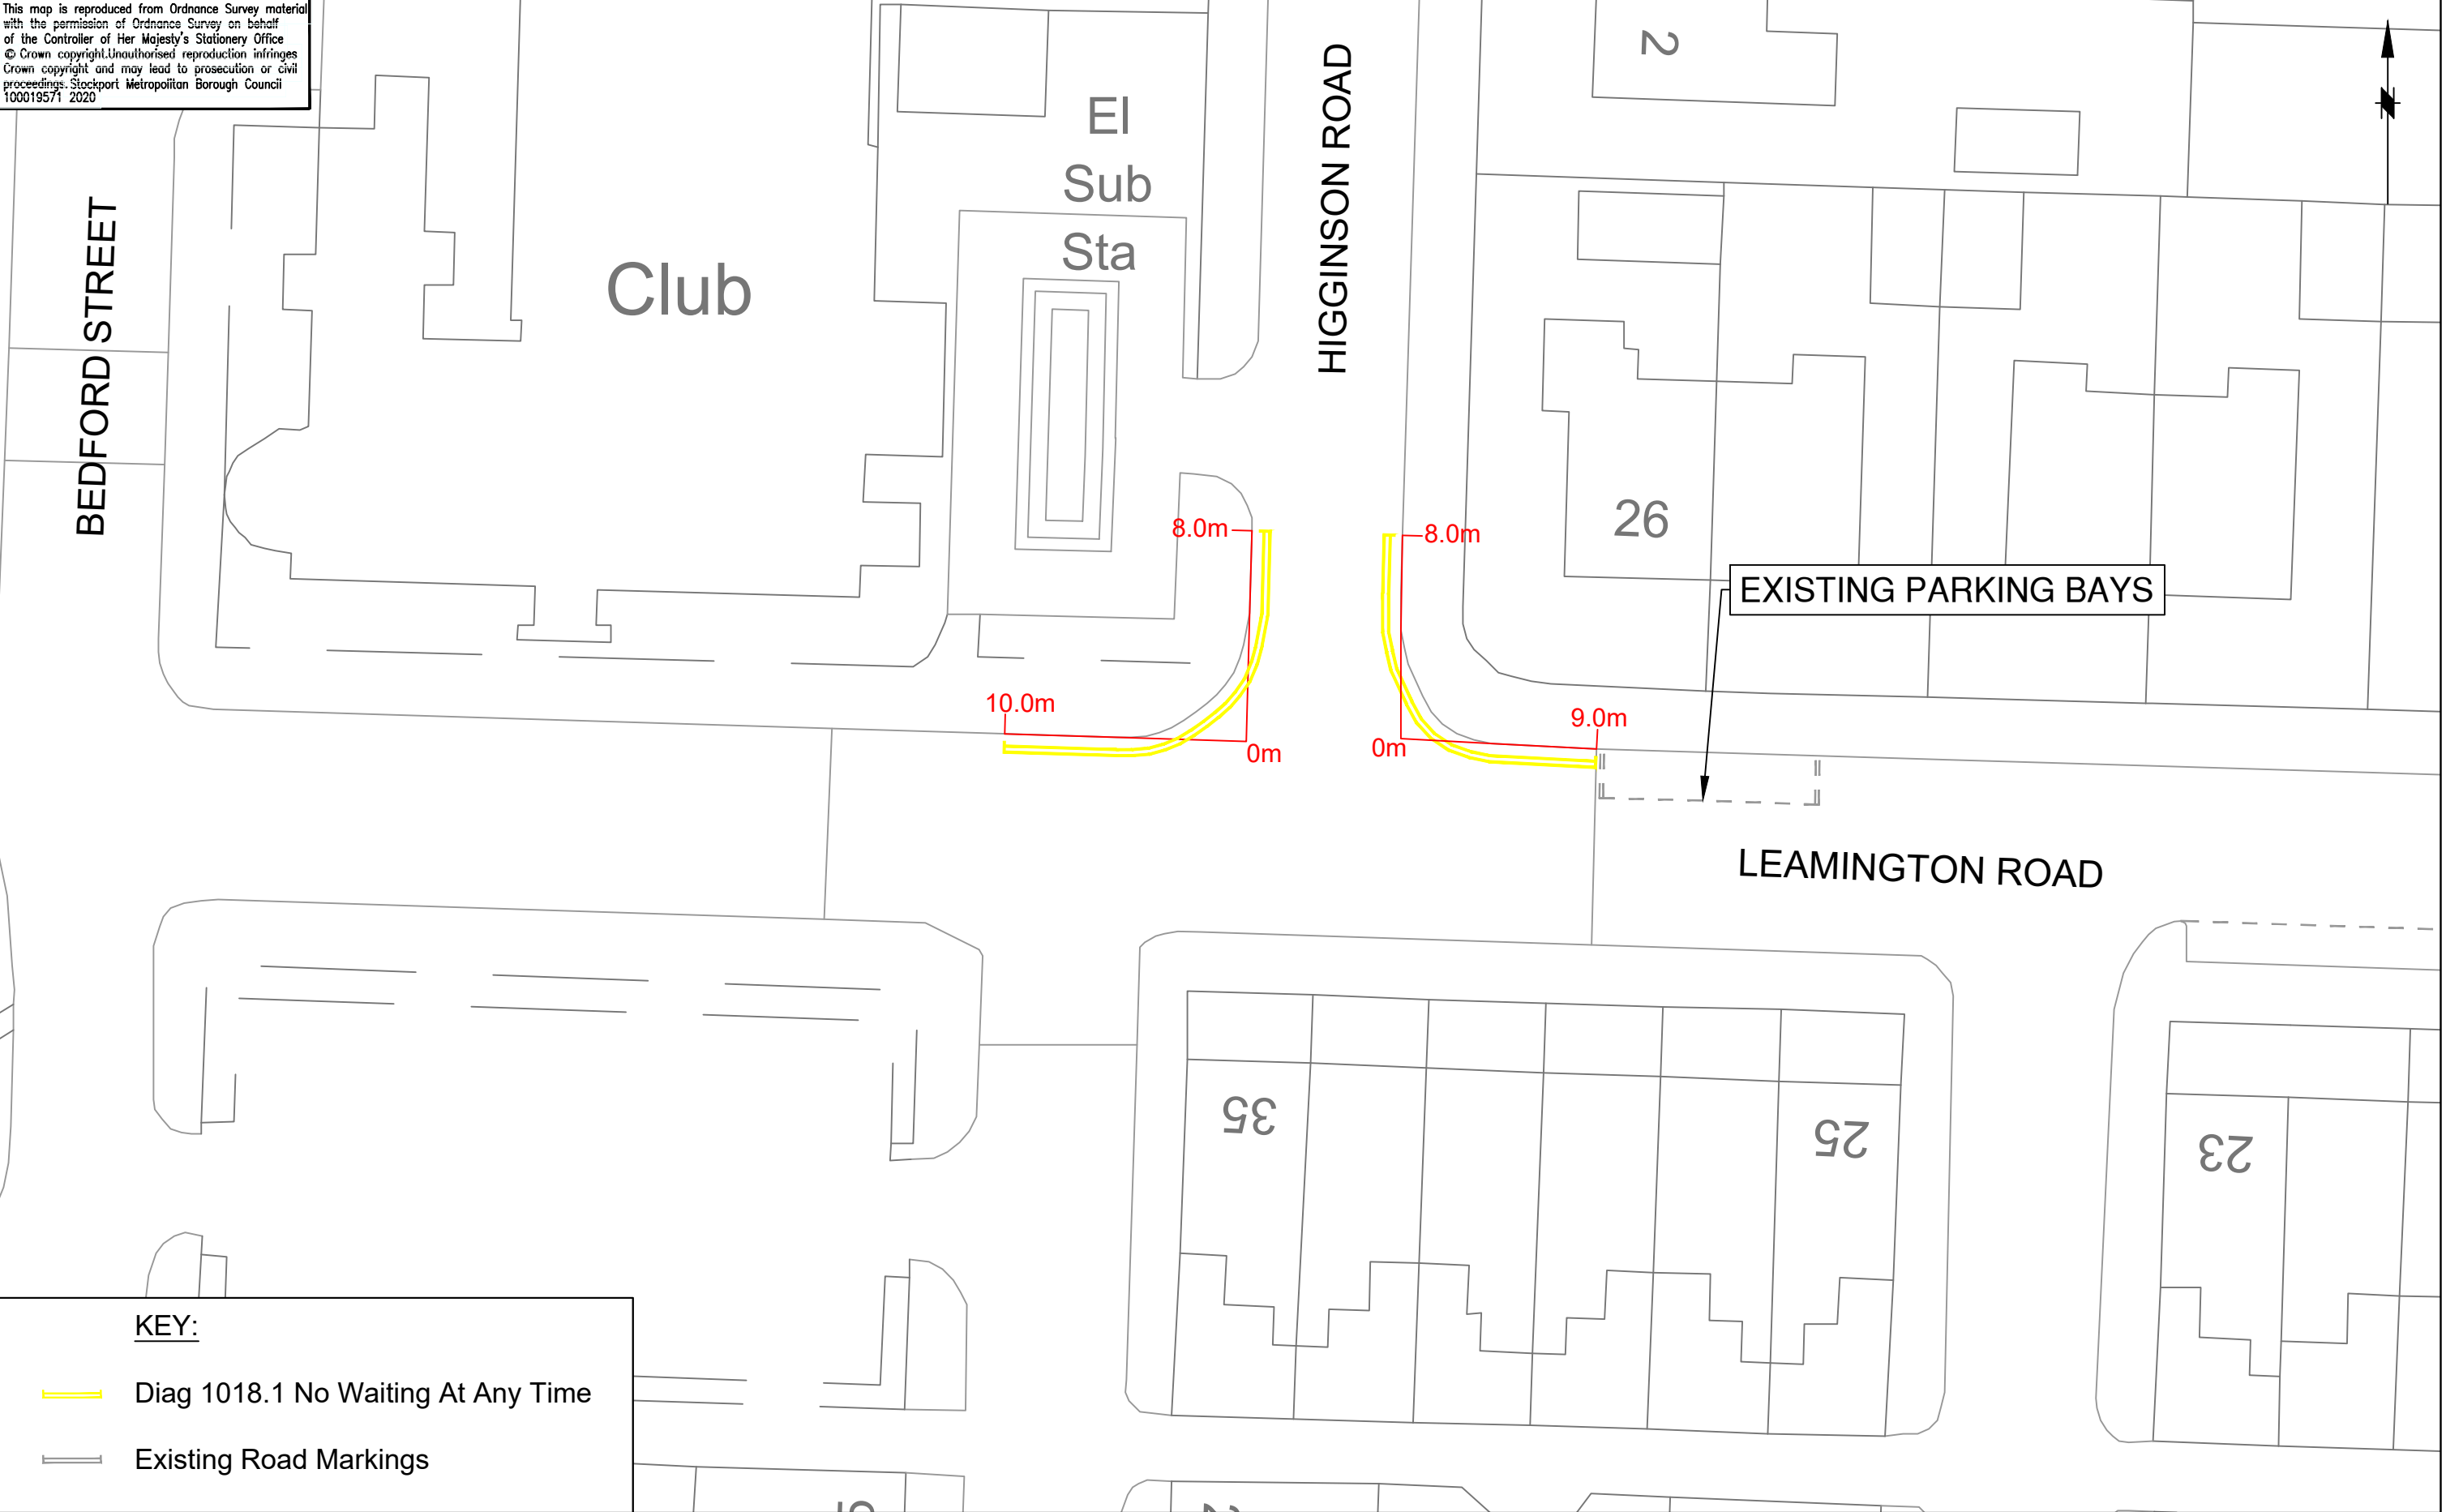

KEY:

-  Diag 1018.1 No Waiting At Any Time
-  Existing Road Markings



STOCKPORT
METROPOLITAN BOROUGH COUNCIL
HIGHWAYS AND TRANSPORTATION
STOPFORD HOUSE
STOCKPORT SK1 3XE
Tel : 0161 474

CAROLINE SIMPSON
CORPORATE DIRECTOR
PLACE

AMENDMENTS

DRAWN	CHECKED	DATE	No	AMENDMENT

JOB TITLE


Elisabeth Mill S106 Improvements

DRAWING TITLE

No Waiting At Any Time - Leamington Road

Drawn AD	Engineer AD	Checked RF	Approved RF
Date 09/21	Date 09/21	Date 09/21	Date 09/21
Scale 1:250 @ A3			
Drawing No. F/EM/TRO/003			Revision A

This map is reproduced from Ordnance Survey material with the permission of Ordnance Survey on behalf of the Controller of Her Majesty's Stationery Office © Crown copyright. Unauthorised reproduction infringes Crown copyright and may lead to prosecution or civil proceedings. Stockport Metropolitan Borough Council 100019571 2020

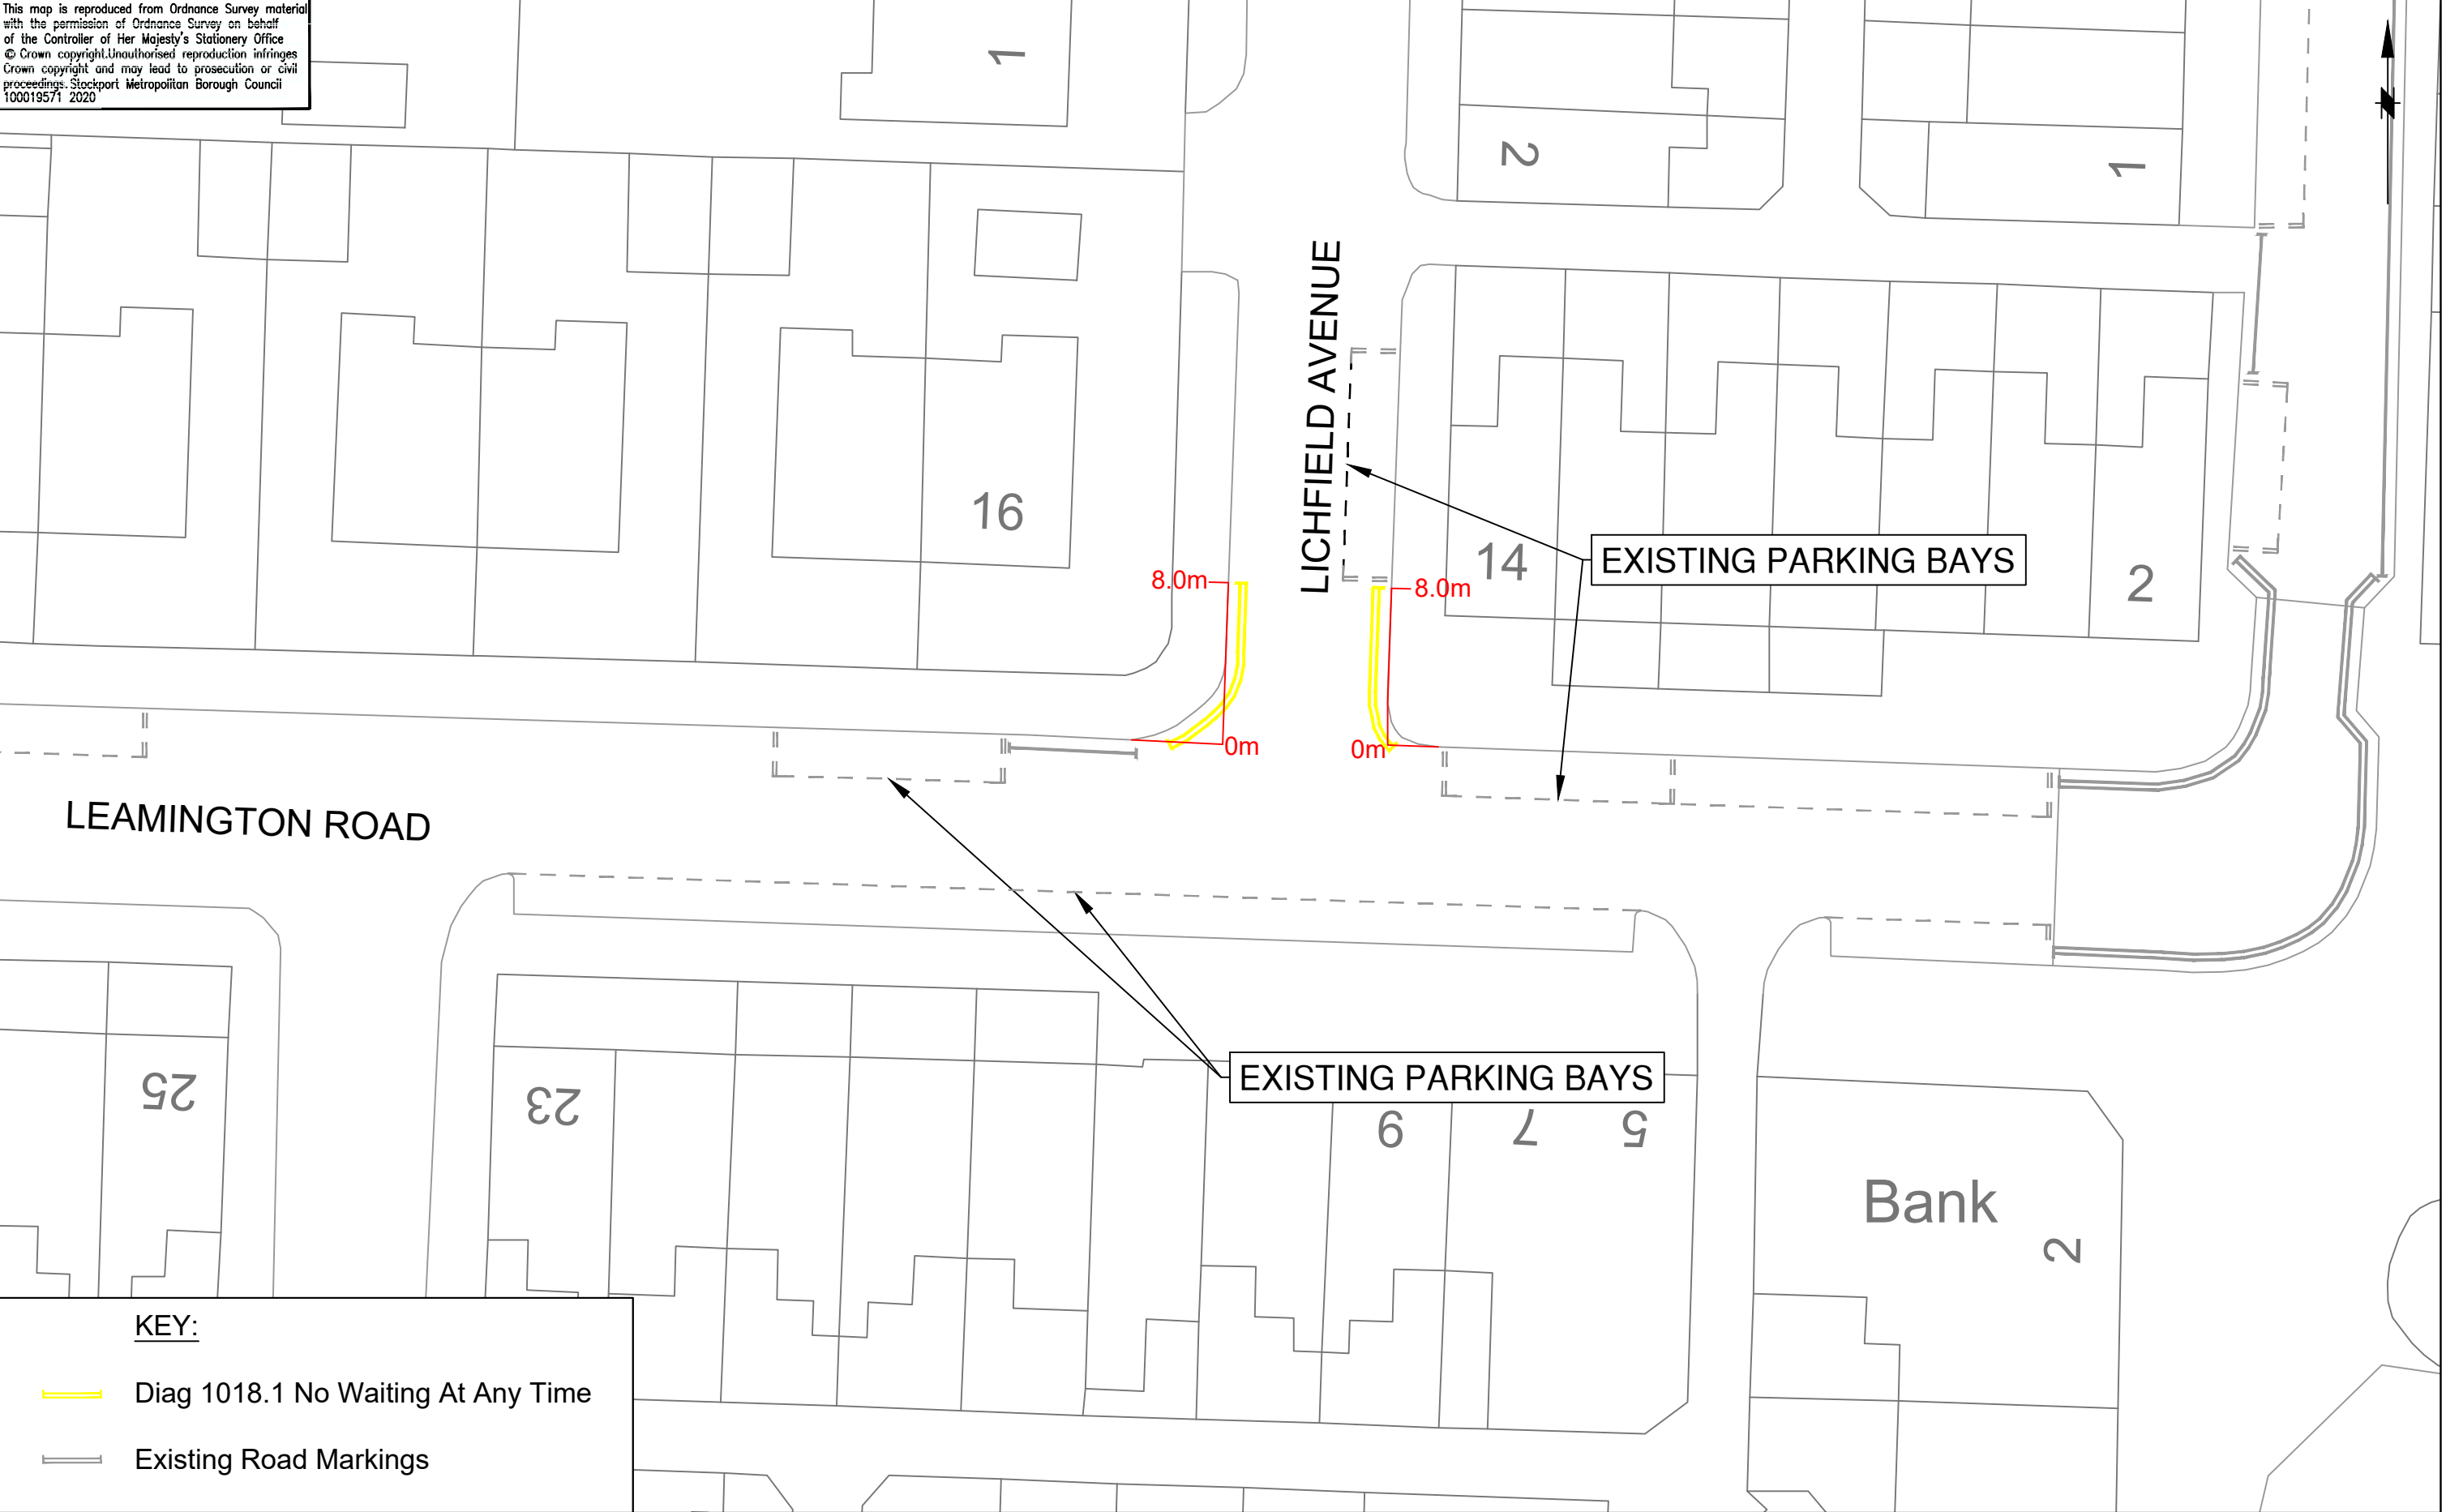

KEY:

- Diag 1018.1 No Waiting At Any Time
- Existing Road Markings



STOCKPORT
METROPOLITAN BOROUGH COUNCIL
HIGHWAYS AND TRANSPORTATION
STOPFORD HOUSE
STOCKPORT SK1 3XE
Tel : 0161 474

AMENDMENTS

DRAWN	CHECKED	DATE	No	AMENDMENT

JOB TITLE

Elisabeth Mill S106 Improvements


DRAWING TITLE

No Waiting At Any Time - Lichfield Avenue

Drawn AD	Engineer AD	Checked RF	Approved RF
Date 09/21	Date 09/21	Date 09/21	Date 09/21
Scale 1:250 @ A3			
Drawing No. F/EM/TRO/004			Revision A

This map is reproduced from Ordnance Survey material with the permission of Ordnance Survey on behalf of the Controller of Her Majesty's Stationery Office © Crown copyright. Unauthorised reproduction infringes Crown copyright and may lead to prosecution or civil proceedings. Stockport Metropolitan Borough Council 100019571 2020

Joseph's
RC Infants' and
Nursery School

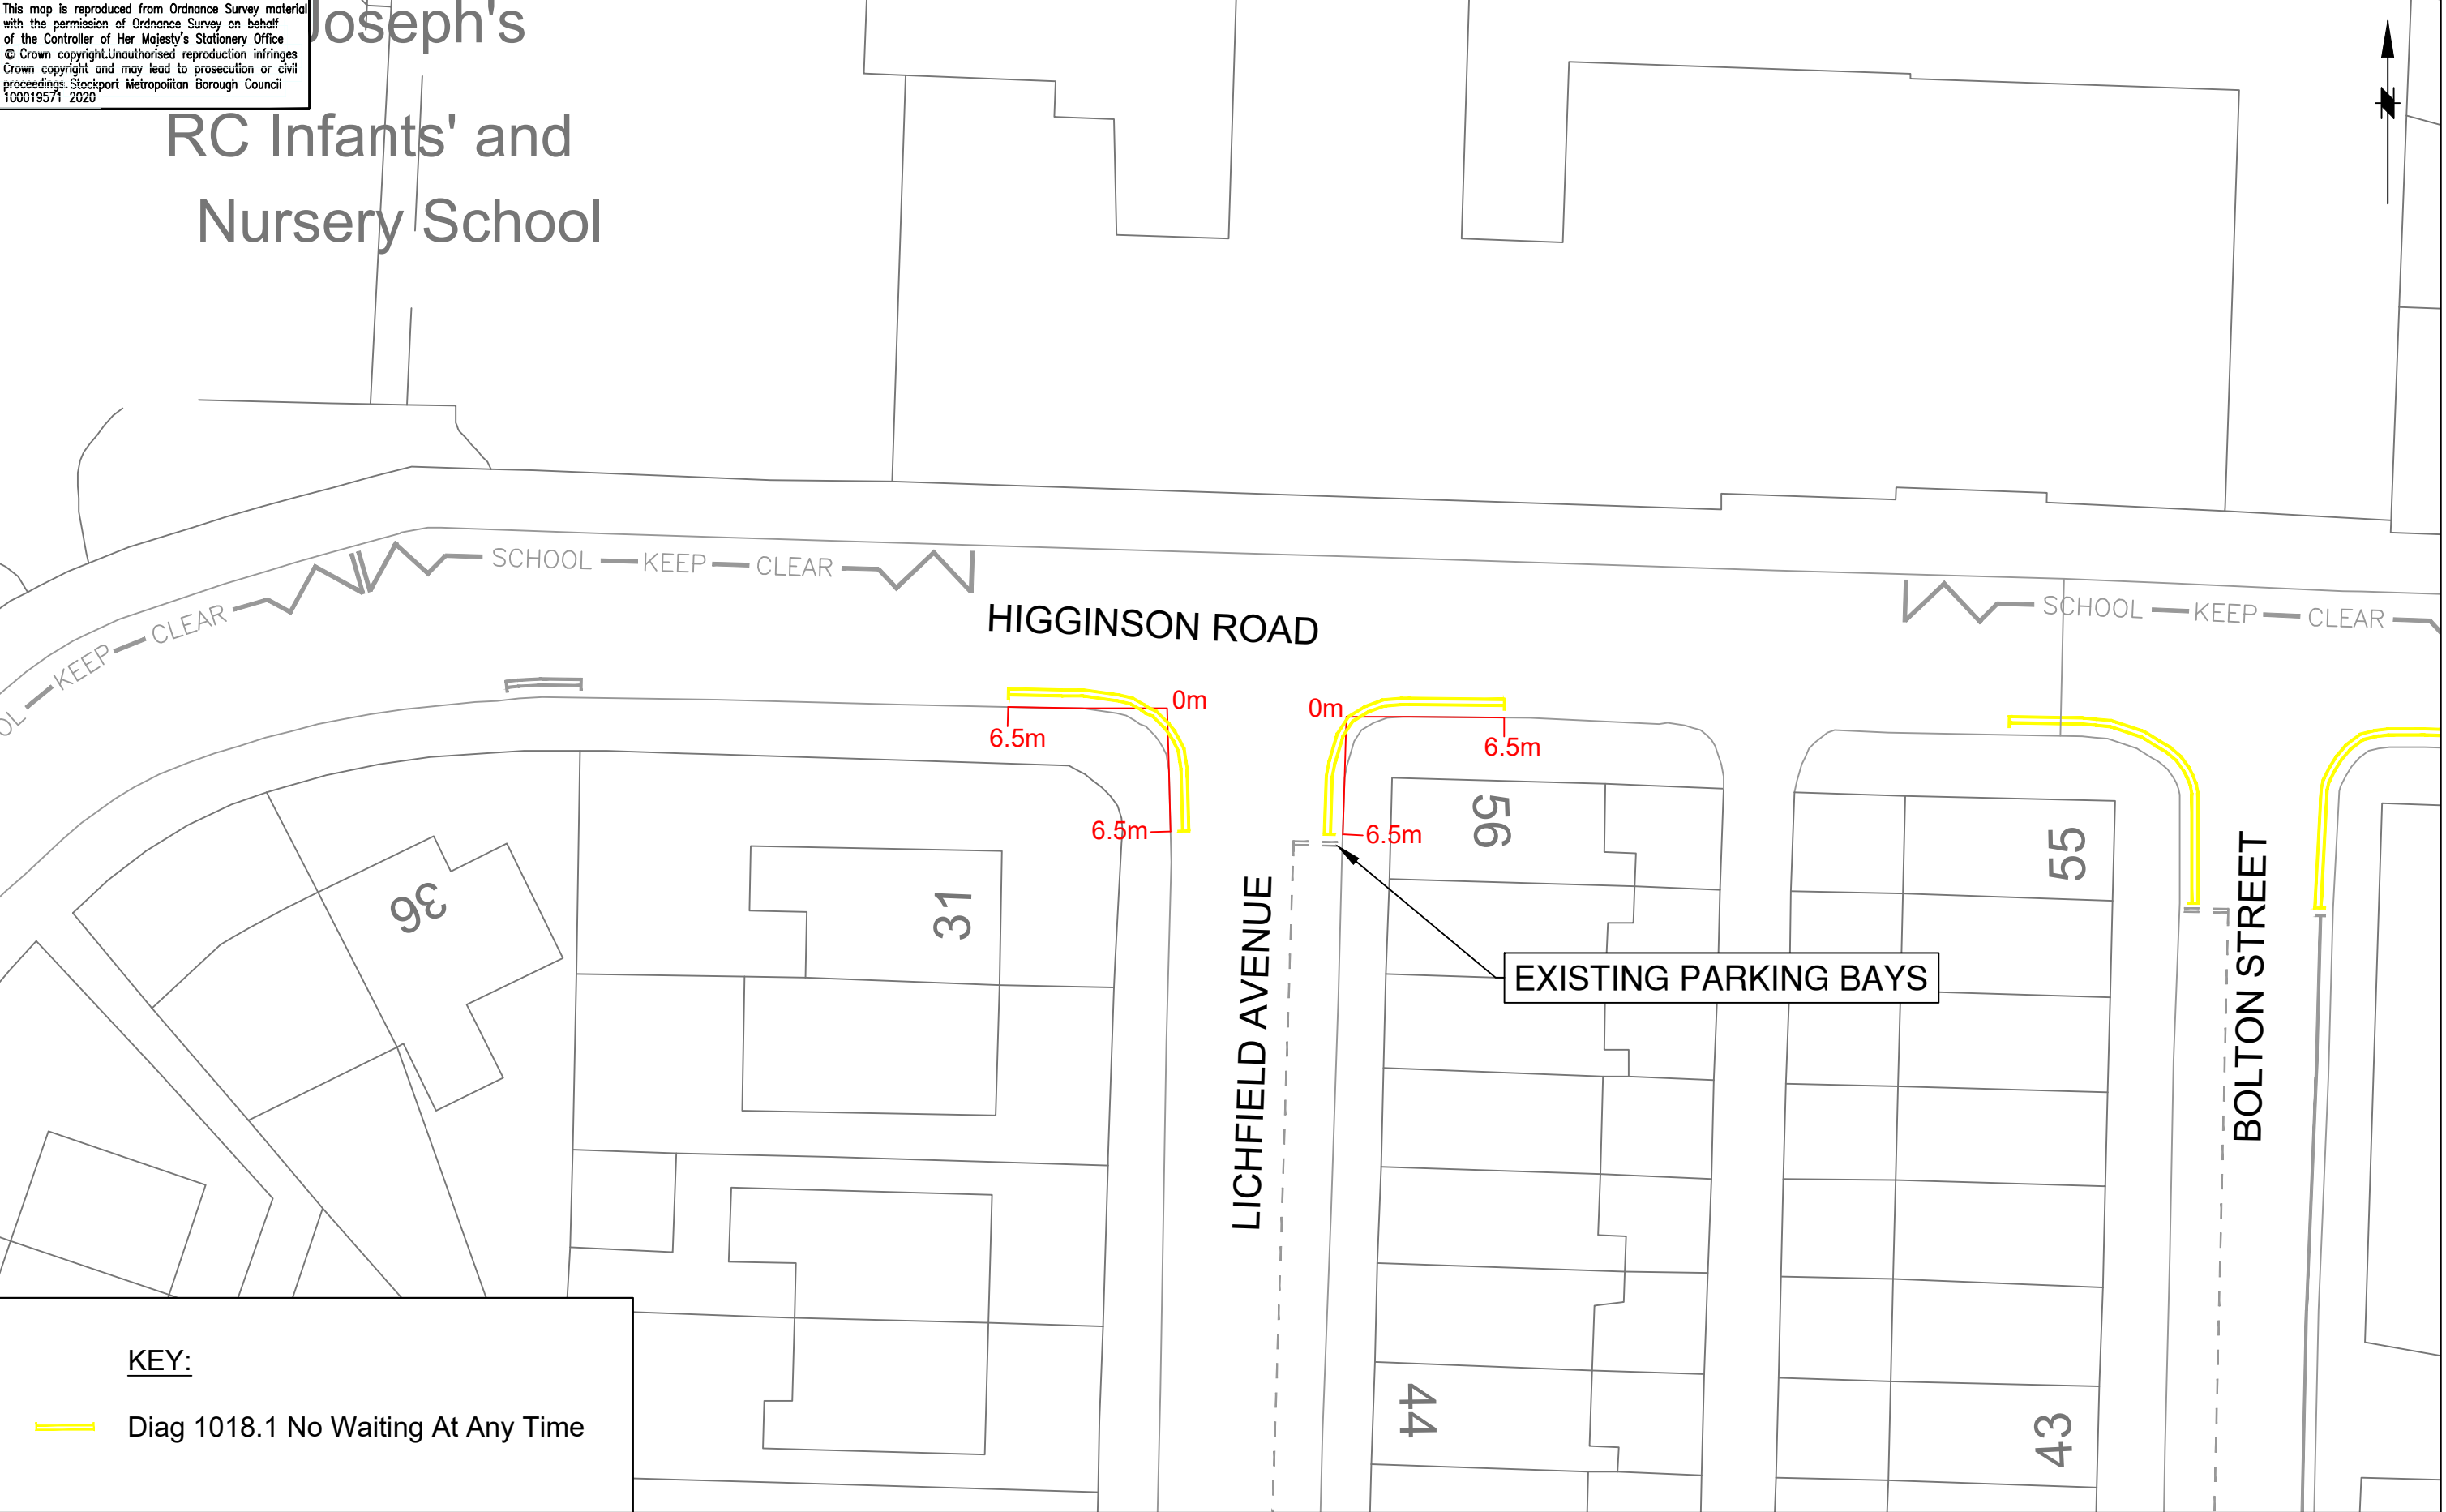



STOCKPORT
METROPOLITAN BOROUGH COUNCIL
HIGHWAYS AND TRANSPORTATION
STOPFORD HOUSE
STOCKPORT SK1 3XE
Tel : 0161 474

CAROLINE SIMPSON
CORPORATE DIRECTOR
PLACE

JOB TITLE


Elisabeth Mill S106 Improvements

DRAWING TITLE

No Waiting At Any Time - Higginson Road

Drawn	Engineer	Checked	Approved
AD	AD	RF	RF
Date 09/21	Date 09/21	Date 09/21	Date 09/21
Scale 1:250 @ A3			
Drawing No. F/EM/TRO/005			Revision A

This map is reproduced from Ordnance Survey material with the permission of Ordnance Survey on behalf of the Controller of Her Majesty's Stationery Office © Crown copyright. Unauthorised reproduction infringes Crown copyright and may lead to prosecution or civil proceedings. Stockport Metropolitan Borough Council 100019571 2020

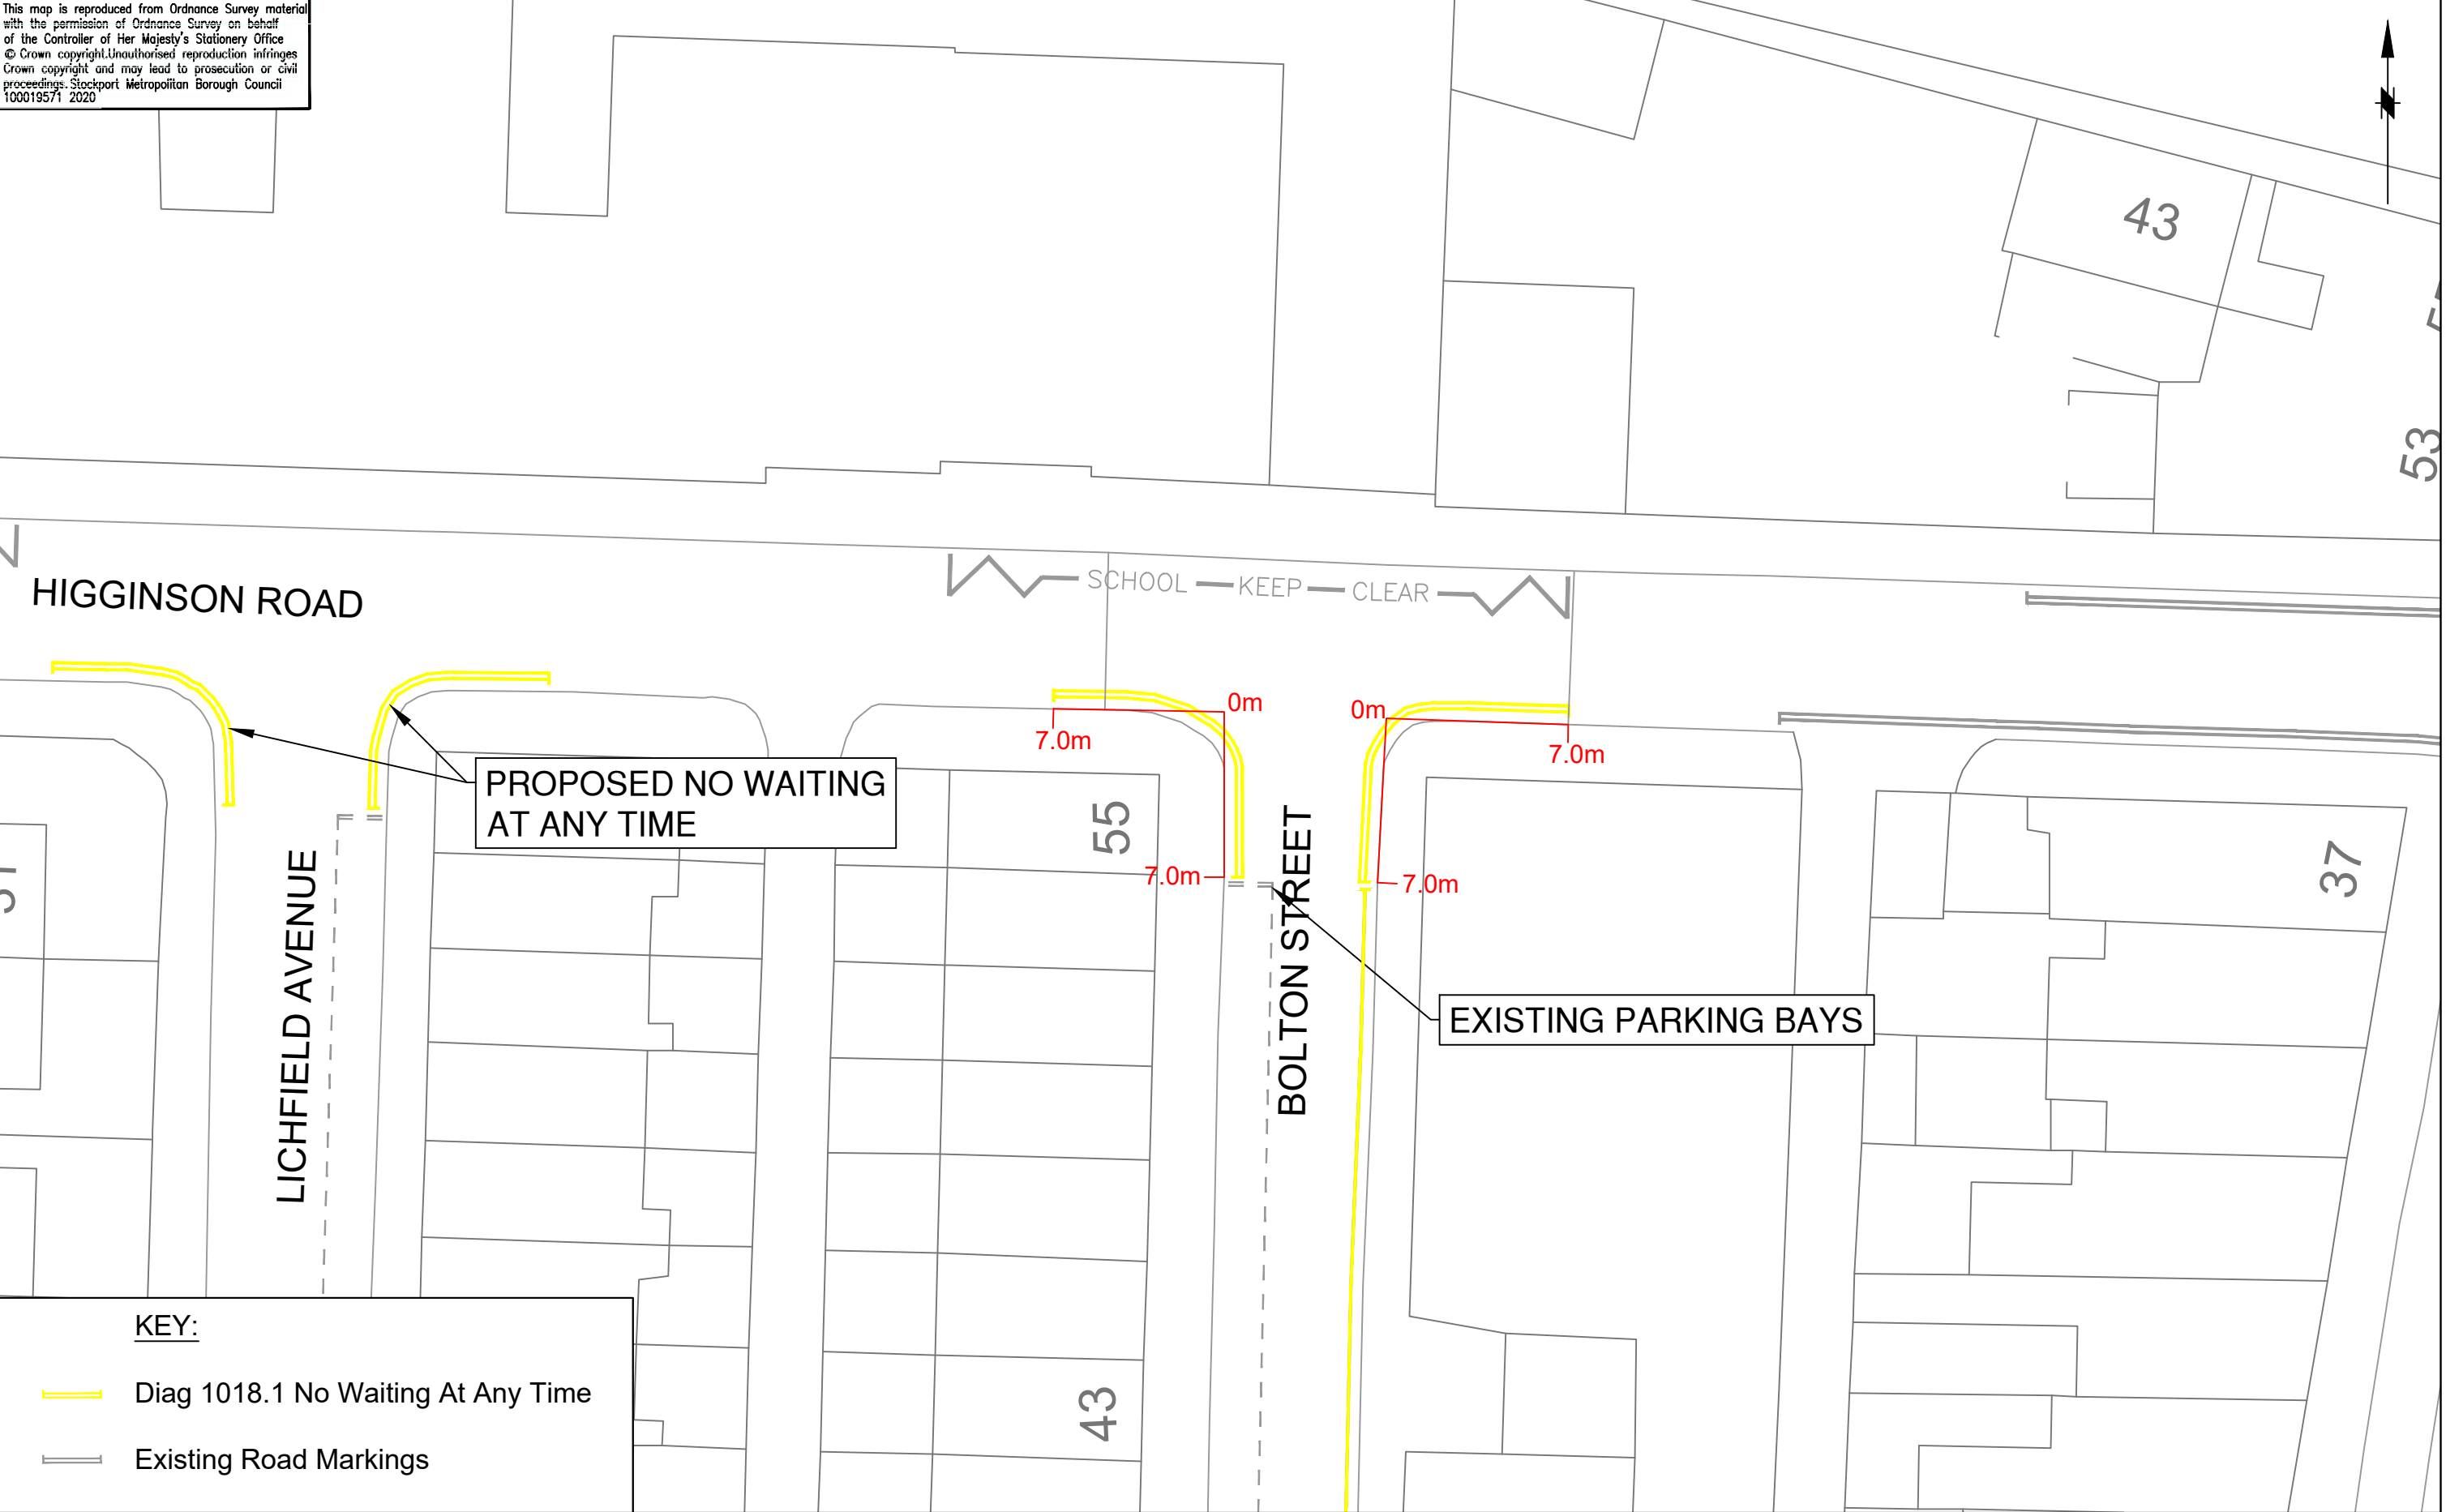

KEY:

Diag 1018.1 No Waiting At Any Time

Existing Road Markings



STOCKPORT
METROPOLITAN BOROUGH COUNCIL
HIGHWAYS AND TRANSPORTATION
STOPFORD HOUSE
STOCKPORT SK1 3XE
Tel : 0161 474

CAROLINE SIMPSON
CORPORATE DIRECTOR
PLACE

AMENDMENTS				
DRAWN	CHECKED	DATE	No	AMENDMENT

JOB TITLE


Elisabeth Mill S106 Improvements

DRAWING TITLE

No Waiting At Any Time - Higginson Road

Drawn AD	Engineer AD	Checked RF	Approved RF
Date 09/21	Date 09/21	Date 09/21	Date 09/21
Scale 1:250 @ A3			
Drawing No. F/EM/TRO/006			Revision A

This map is reproduced from Ordnance Survey material with the permission of Ordnance Survey on behalf of the Controller of Her Majesty's Stationery Office © Crown copyright. Unauthorised reproduction infringes Crown copyright and may lead to prosecution or civil proceedings. Stockport Metropolitan Borough Council 100019571 2020

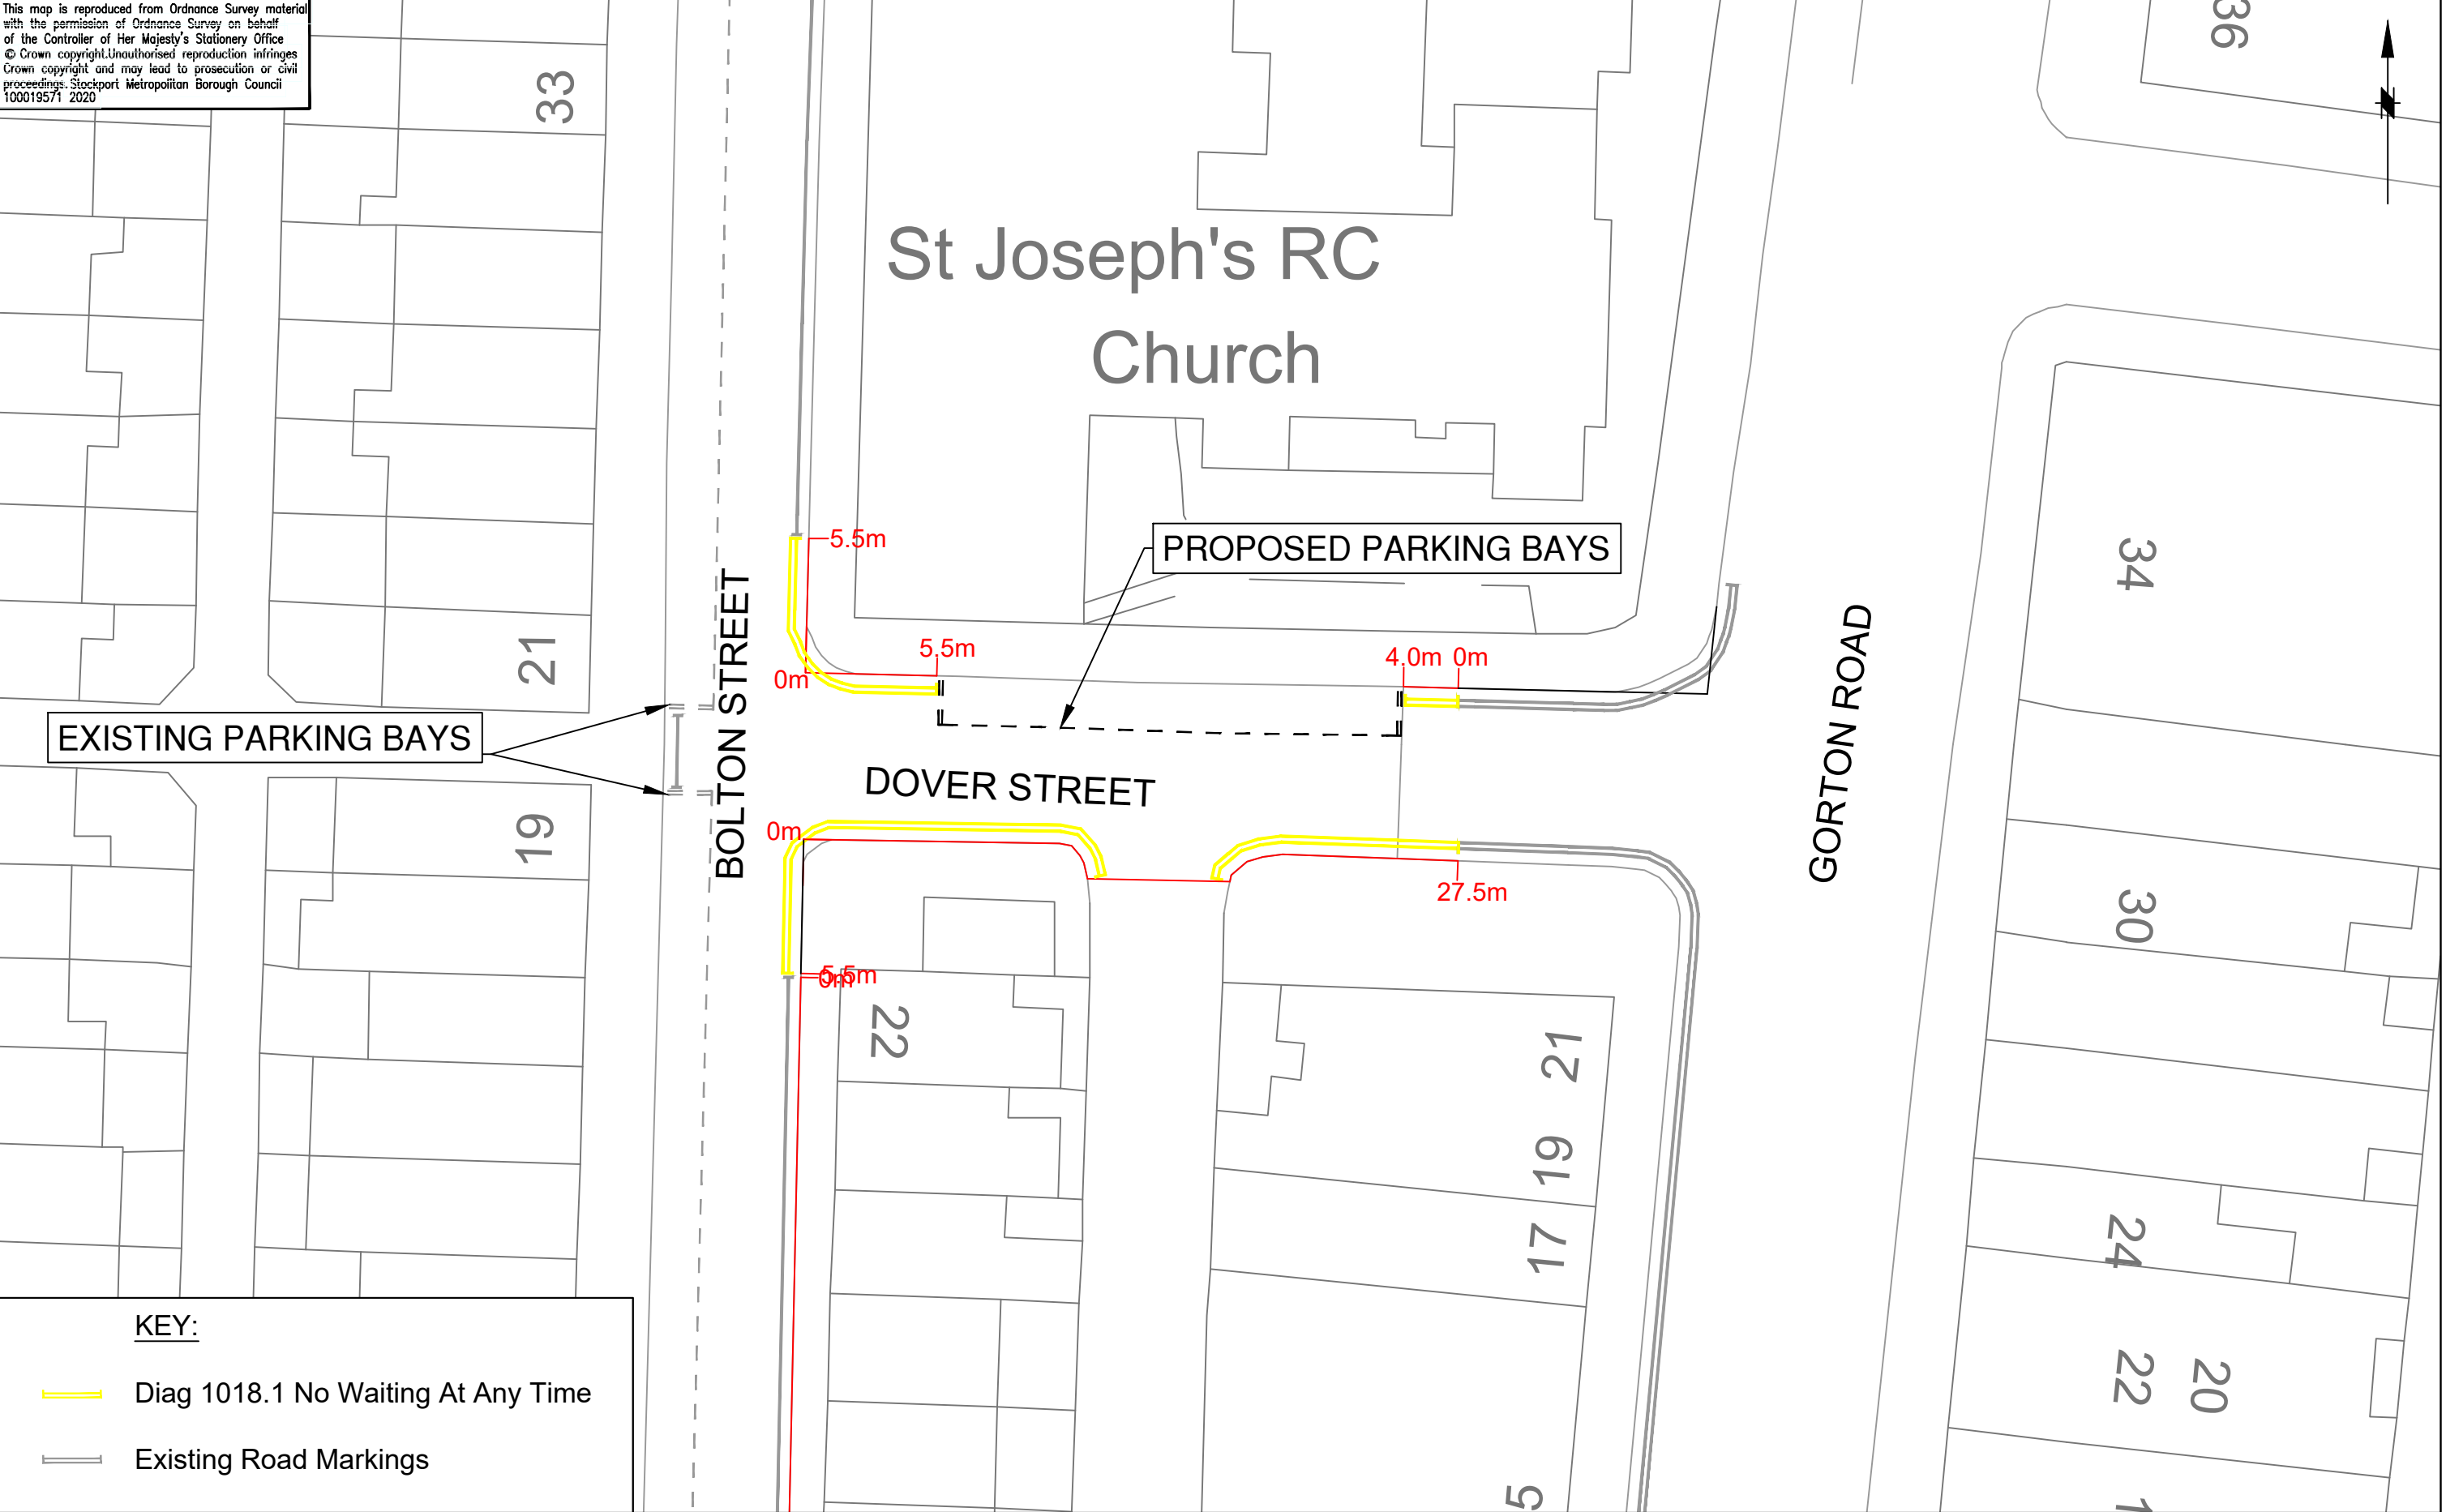

KEY:

Diag 1018.1 No Waiting At Any Time

Existing Road Markings



STOCKPORT


METROPOLITAN BOROUGH COUNCIL

HIGHWAYS AND TRANSPORTATION
STOPFORD HOUSE
STOCKPORT SK1 3XE
Tel : 0161 474

CAROLINE SIMPSON
CORPORATE DIRECTOR
PLACE

AMENDMENTS					JOB TITLE Elisabeth Mill S106 Improvements				
DRAWN	CHECKED	DATE	No	AMENDMENT		Drawn AD	Engineer AD	Checked RF	Approved RF
						Date 09/21	Date 09/21	Date 09/21	Date 09/21
						Scale 1:250 @ A3			
					DRAWING TITLE No Waiting At Any Time - Dover Street			Drawing No. F/EM/TRO/007	Revision A

This map is reproduced from Ordnance Survey material with the permission of Ordnance Survey on behalf of the Controller of Her Majesty's Stationery Office © Crown copyright. Unauthorised reproduction infringes Crown copyright and may lead to prosecution or civil proceedings. Stockport Metropolitan Borough Council 100019571 2020

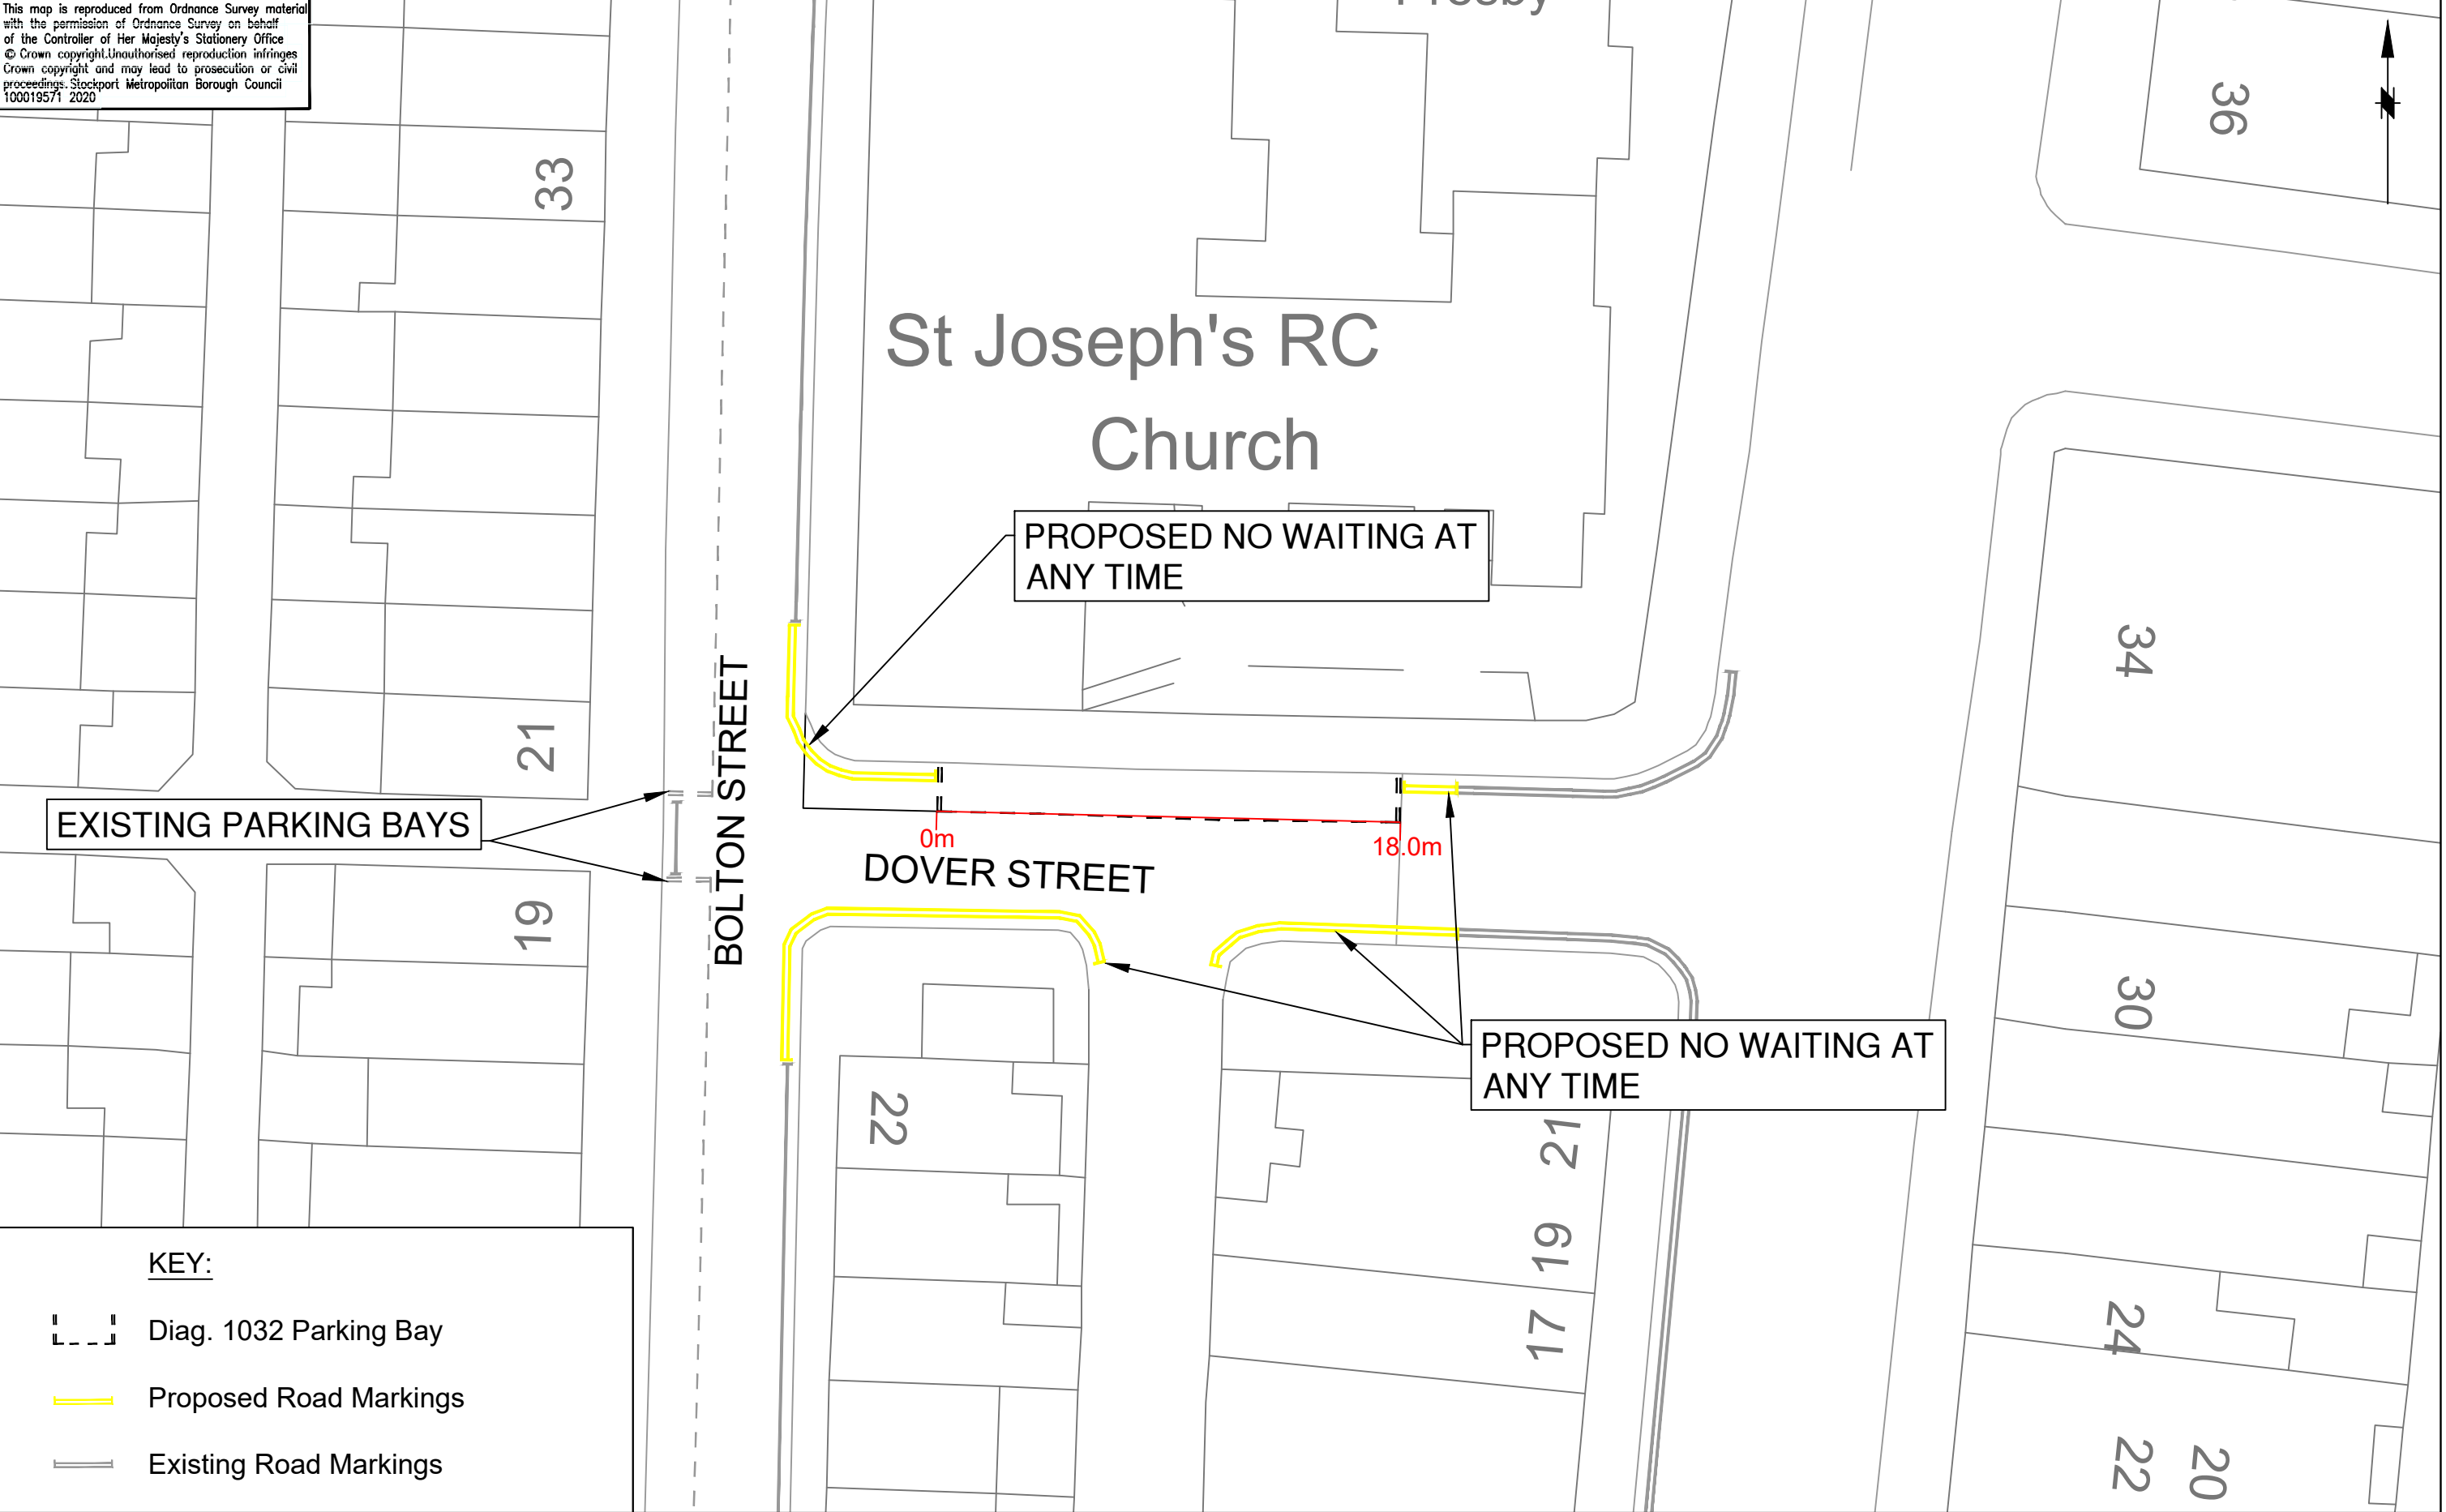

KEY:

- Diag. 1032 Parking Bay
- Proposed Road Markings
- Existing Road Markings



STOCKPORT

METROPOLITAN BOROUGH COUNCIL

HIGHWAYS AND TRANSPORTATION
STOPFORD HOUSE
STOCKPORT SK1 3XE
Tel : 0161 474

CAROLINE SIMPSON
CORPORATE DIRECTOR
PLACE

AMENDMENTS					JOB TITLE Elisabeth Mill S106 Improvements				
DRAWN	CHECKED	DATE	No	AMENDMENT		Drawn AD	Engineer AD	Checked RF	Approved RF
						Date 09/21	Date 09/21	Date 09/21	Date 09/21
						Scale 1:250 @ A3			
					DRAWING TITLE Parking Bay - Dover Street			Drawing No. F/EM/TRO/008	Revision A

This map is reproduced from Ordnance Survey material with the permission of Ordnance Survey on behalf of the Controller of Her Majesty's Stationery Office © Crown copyright. Unauthorised reproduction infringes Crown copyright and may lead to prosecution or civil proceedings. Stockport Metropolitan Borough Council 100019571 2020



KEY:



Diag 1018.1 No Waiting At Any Time



STOCKPORT
METROPOLITAN BOROUGH COUNCIL

HIGHWAYS AND TRANSPORTATION
STOPFORD HOUSE
STOCKPORT SK1 3XE
Tel : 0161 474

CAROLINE SIMPSON
CORPORATE DIRECTOR
PLACE

AMENDMENTS

DRAWN	CHECKED	DATE	No	AMENDMENT

JOB TITLE


Elisabeth Mill S106 Improvements

DRAWING TITLE

No Waiting At Any Time - Naseby Road

Drawn AD	Engineer AD	Checked RF	Approved RF
Date 09/21	Date 09/21	Date 09/21	Date 09/21
Scale 1:500 @ A3			
Drawing No. F/EM/TRO/009			Revision A

This map is reproduced from Ordnance Survey material with the permission of Ordnance Survey on behalf of the Controller of Her Majesty's Stationery Office © Crown copyright. Unauthorised reproduction infringes Crown copyright and may lead to prosecution or civil proceedings. Stockport Metropolitan Borough Council 100019571 2020

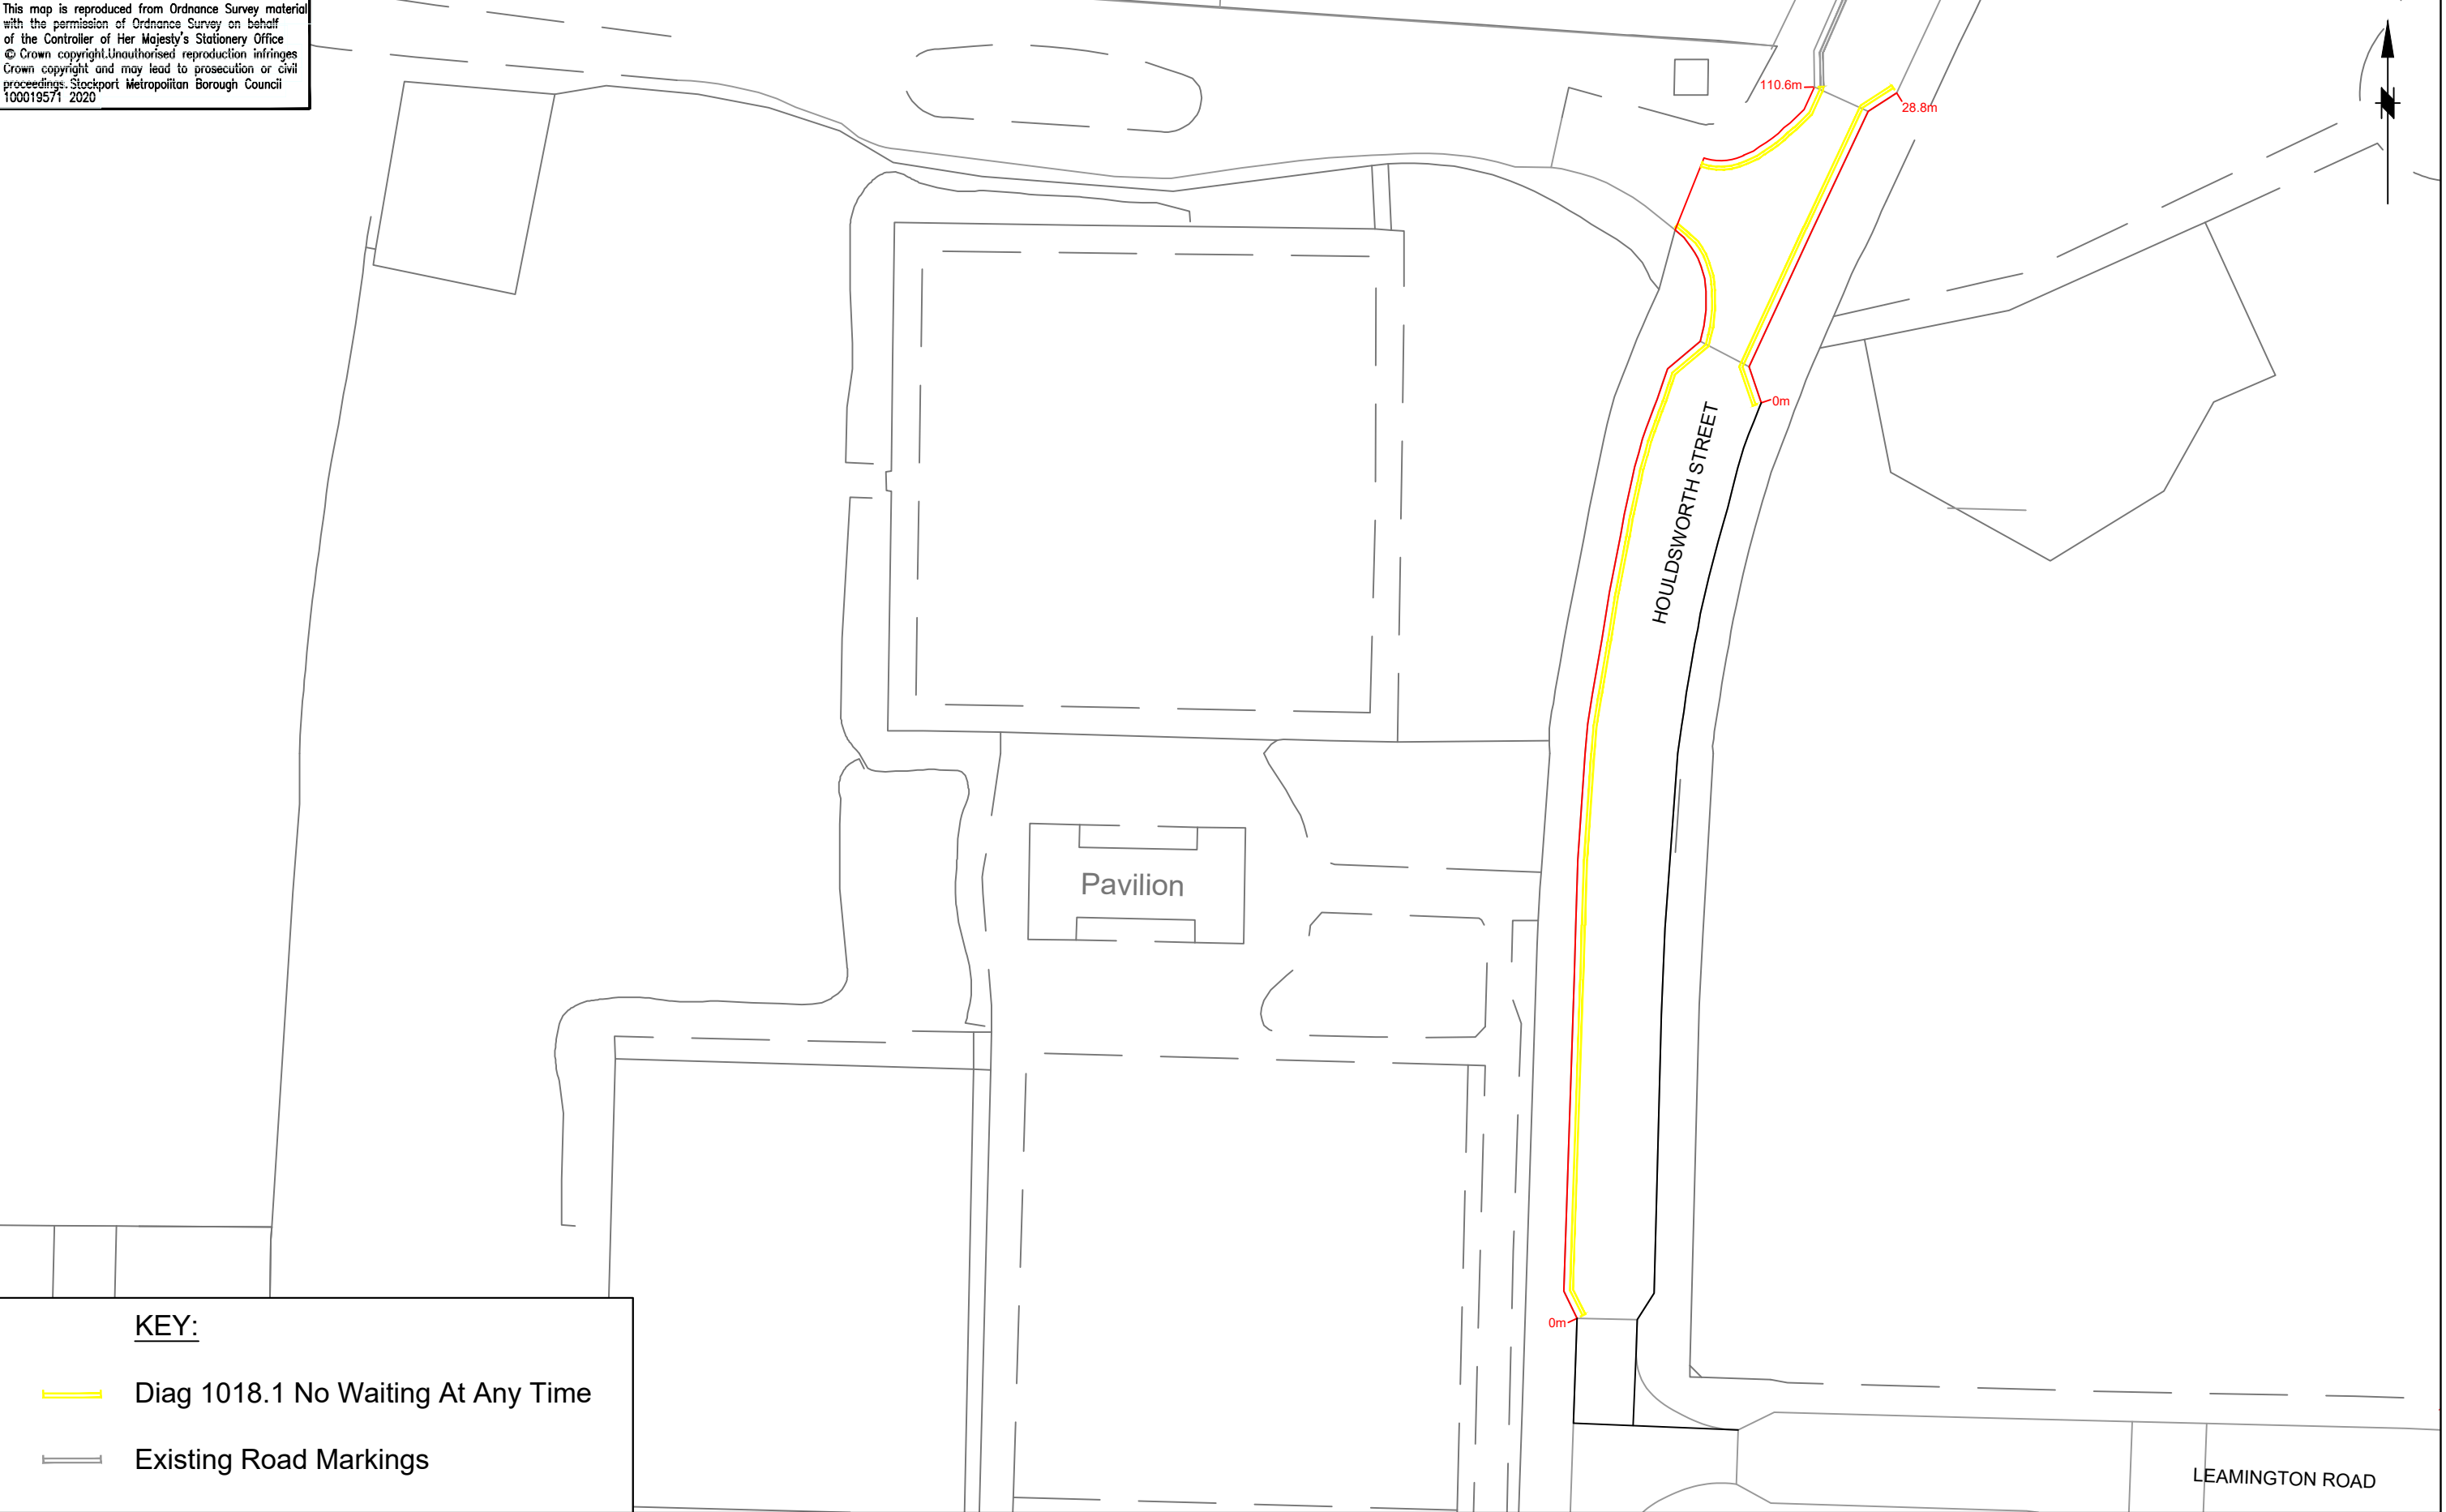


KEY:

Diag 1018.1 No Waiting At Any Time

Existing Road Markings

 STOCKPORT METROPOLITAN BOROUGH COUNCIL HIGHWAYS AND TRANSPORTATION STOPFORD HOUSE STOCKPORT SK1 3XE Tel : 0161 474 CAROLINE SIMPSON CORPORATE DIRECTOR PLACE	AMENDMENTS					JOB TITLE					
	DRAWN	CHECKED	DATE	No	AMENDMENT	Elisabeth Mill S106 Improvements		Drawn	Engineer	Checked	Approved
								AD	AD	RF	RF
						DRAWING TITLE		Date	Date	Date	Date
						No Waiting At Any Time - Houldsworth Street		09/21	09/21	09/21	09/21
								Scale 1:500 @ A3			
							Drawing No. F/EM/TRO/010				Revision A

This map is reproduced from Ordnance Survey material with the permission of Ordnance Survey on behalf of the Controller of Her Majesty's Stationery Office © Crown copyright. Unauthorised reproduction infringes Crown copyright and may lead to prosecution or civil proceedings. Stockport Metropolitan Borough Council 100019571 2020

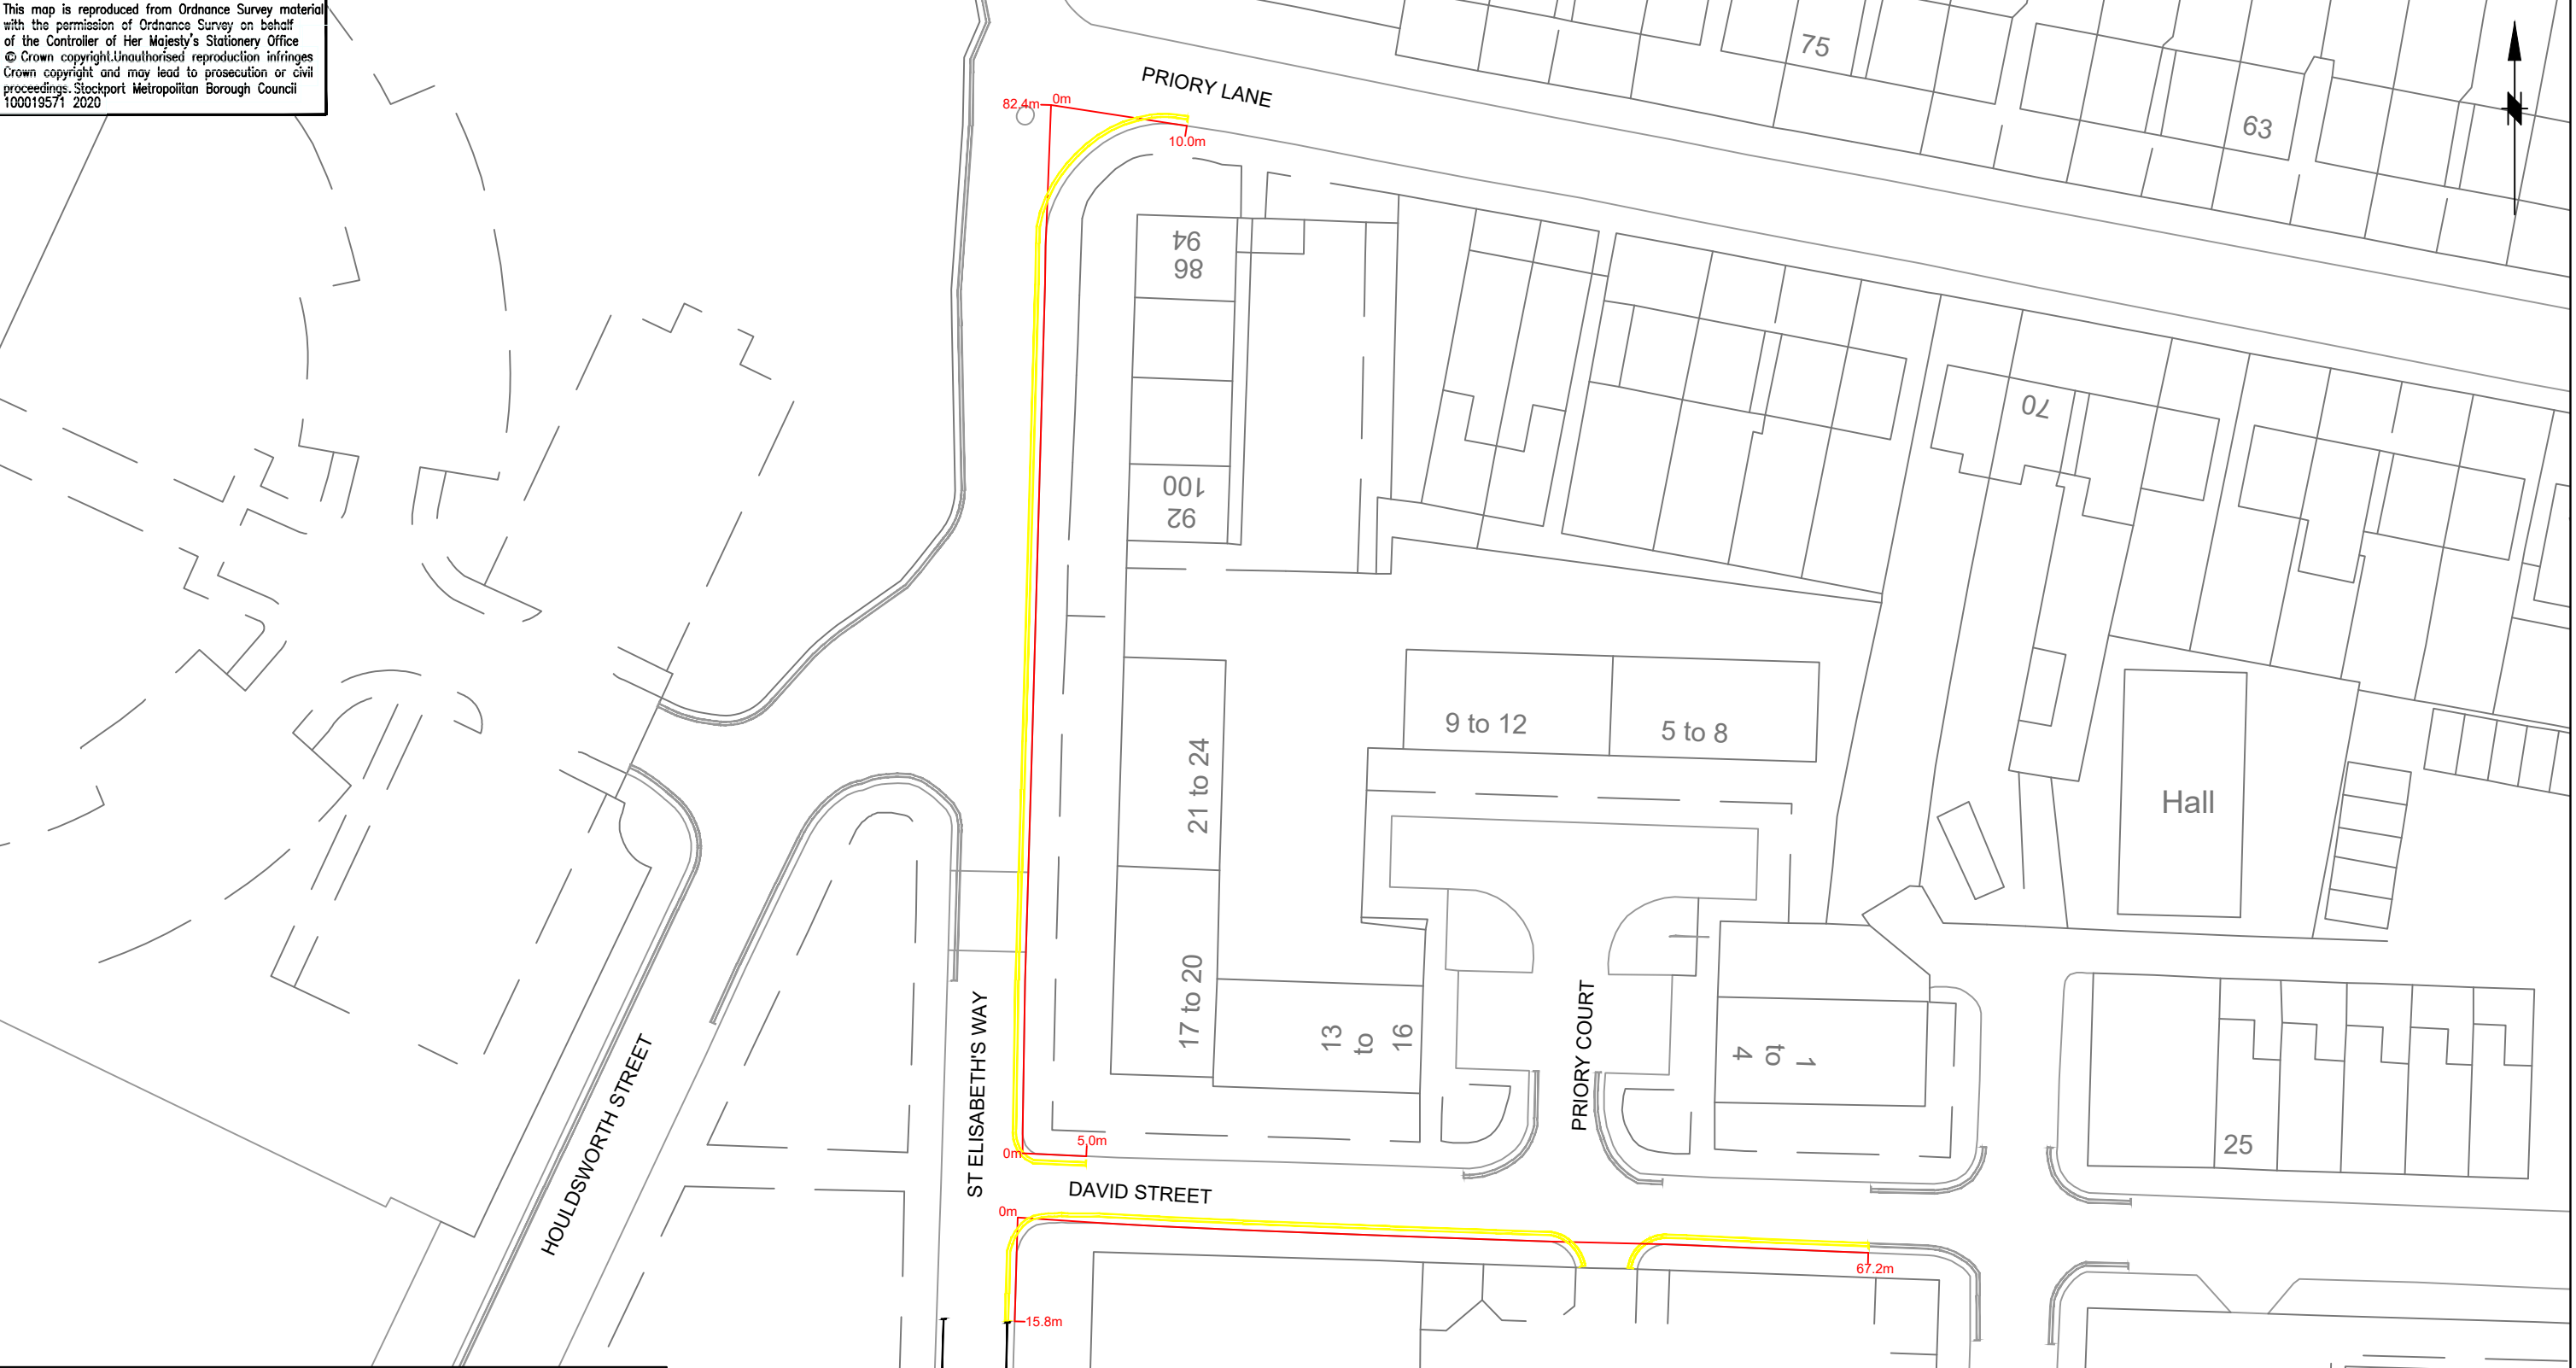

KEY:

-  Diag 1018.1 No Waiting At Any Time
-  Existing Road Markings



STOCKPORT
METROPOLITAN BOROUGH COUNCIL
HIGHWAYS AND TRANSPORTATION
STOPFORD HOUSE
STOCKPORT SK1 3XE
Tel : 0161 474

CAROLINE SIMPSON
CORPORATE DIRECTOR
PLACE

AMENDMENTS

DRAWN	CHECKED	DATE	No	AMENDMENT

JOB TITLE

Elisabeth Mill S106 Improvements

DRAWING TITLE

No Waiting At Any Time - David Street

Drawn AD	Engineer AD	Checked RF	Approved RF
Date 09/21	Date 09/21	Date 09/21	Date 09/21
Scale 1:500 @ A3			
Drawing No. F/EM/TRO/011			Revision A

This map is reproduced from Ordnance Survey material with the permission of Ordnance Survey on behalf of the Controller of Her Majesty's Stationery Office © Crown copyright. Unauthorised reproduction infringes Crown copyright and may lead to prosecution or civil proceedings. Stockport Metropolitan Borough Council 100019571 2020



KEY:

- Diag 1017 No Waiting At Any Times Shown
- Existing Road Markings



STOCKPORT
METROPOLITAN BOROUGH COUNCIL
HIGHWAYS AND TRANSPORTATION
STOPFORD HOUSE
STOCKPORT SK1 3XE
Tel : 0161 474

CAROLINE SIMPSON
CORPORATE DIRECTOR
PLACE

AMENDMENTS

DRAWN	CHECKED	DATE	No	AMENDMENT

JOB TITLE

Elisabeth Mill S106 Improvements

DRAWING TITLE

No Waiting At Any Times Shown - Bolton Street

Drawn AD	Engineer AD	Checked RF	Approved RF
Date 09/21	Date 09/21	Date 09/21	Date 09/21
Scale 1:250 @ A3			
Drawing No. F/EM/TRO/012			Revision A

This map is reproduced from Ordnance Survey material with the permission of Ordnance Survey on behalf of the Controller of Her Majesty's Stationery Office © Crown copyright. Unauthorised reproduction infringes Crown copyright and may lead to prosecution or civil proceedings. Stockport Metropolitan Borough Council 100019571 2020



KEY:

- Diag 1017 No Waiting At Any Times Shown
- Existing Road Markings



STOCKPORT
METROPOLITAN BOROUGH COUNCIL
HIGHWAYS AND TRANSPORTATION
STOPFORD HOUSE
STOCKPORT SK1 3XE
Tel : 0161 474

CAROLINE SIMPSON
CORPORATE DIRECTOR
PLACE

AMENDMENTS

DRAWN	CHECKED	DATE	No	AMENDMENT

JOB TITLE

Elisabeth Mill S106 Improvements

DRAWING TITLE

No Waiting At Any Times Shown - Bolton Street

Drawn AD	Engineer AD	Checked RF	Approved RF
Date 09/21	Date 09/21	Date 09/21	Date 09/21
Scale 1:250 @ A3			
Drawing No. F/EM/TRO/013			Revision A