

This map is reproduced from Ordnance Survey material with the permission of Ordnance Survey on behalf of the Controller of Her Majesty's Stationary Office
© Crown copyright/unauthorised reproduction infringes Crown copyright and may lead to prosecution or civil proceedings. Stockport Metropolitan Borough Council
1000135/1 2019



STOCKPORT

METROPOLITAN BOROUGH COUNCIL

HIGHWAYS AND TRANSPORTATION

STOCKPORT SKI 3XE

SICKPORT SKI 3XE
Tel : 0161 474

CAROLINE SIMPSON
CORPORATE DIRECTOR
PLACÉ

KEY:


PROPOSED:

NEW SIGN ON EXISTING LIGHTING COLUMN

20mph ROUNDEL ROAD MARKING

EXISTING:

EXISTING SIGN ON EXISTING LIGHTING COLUMN

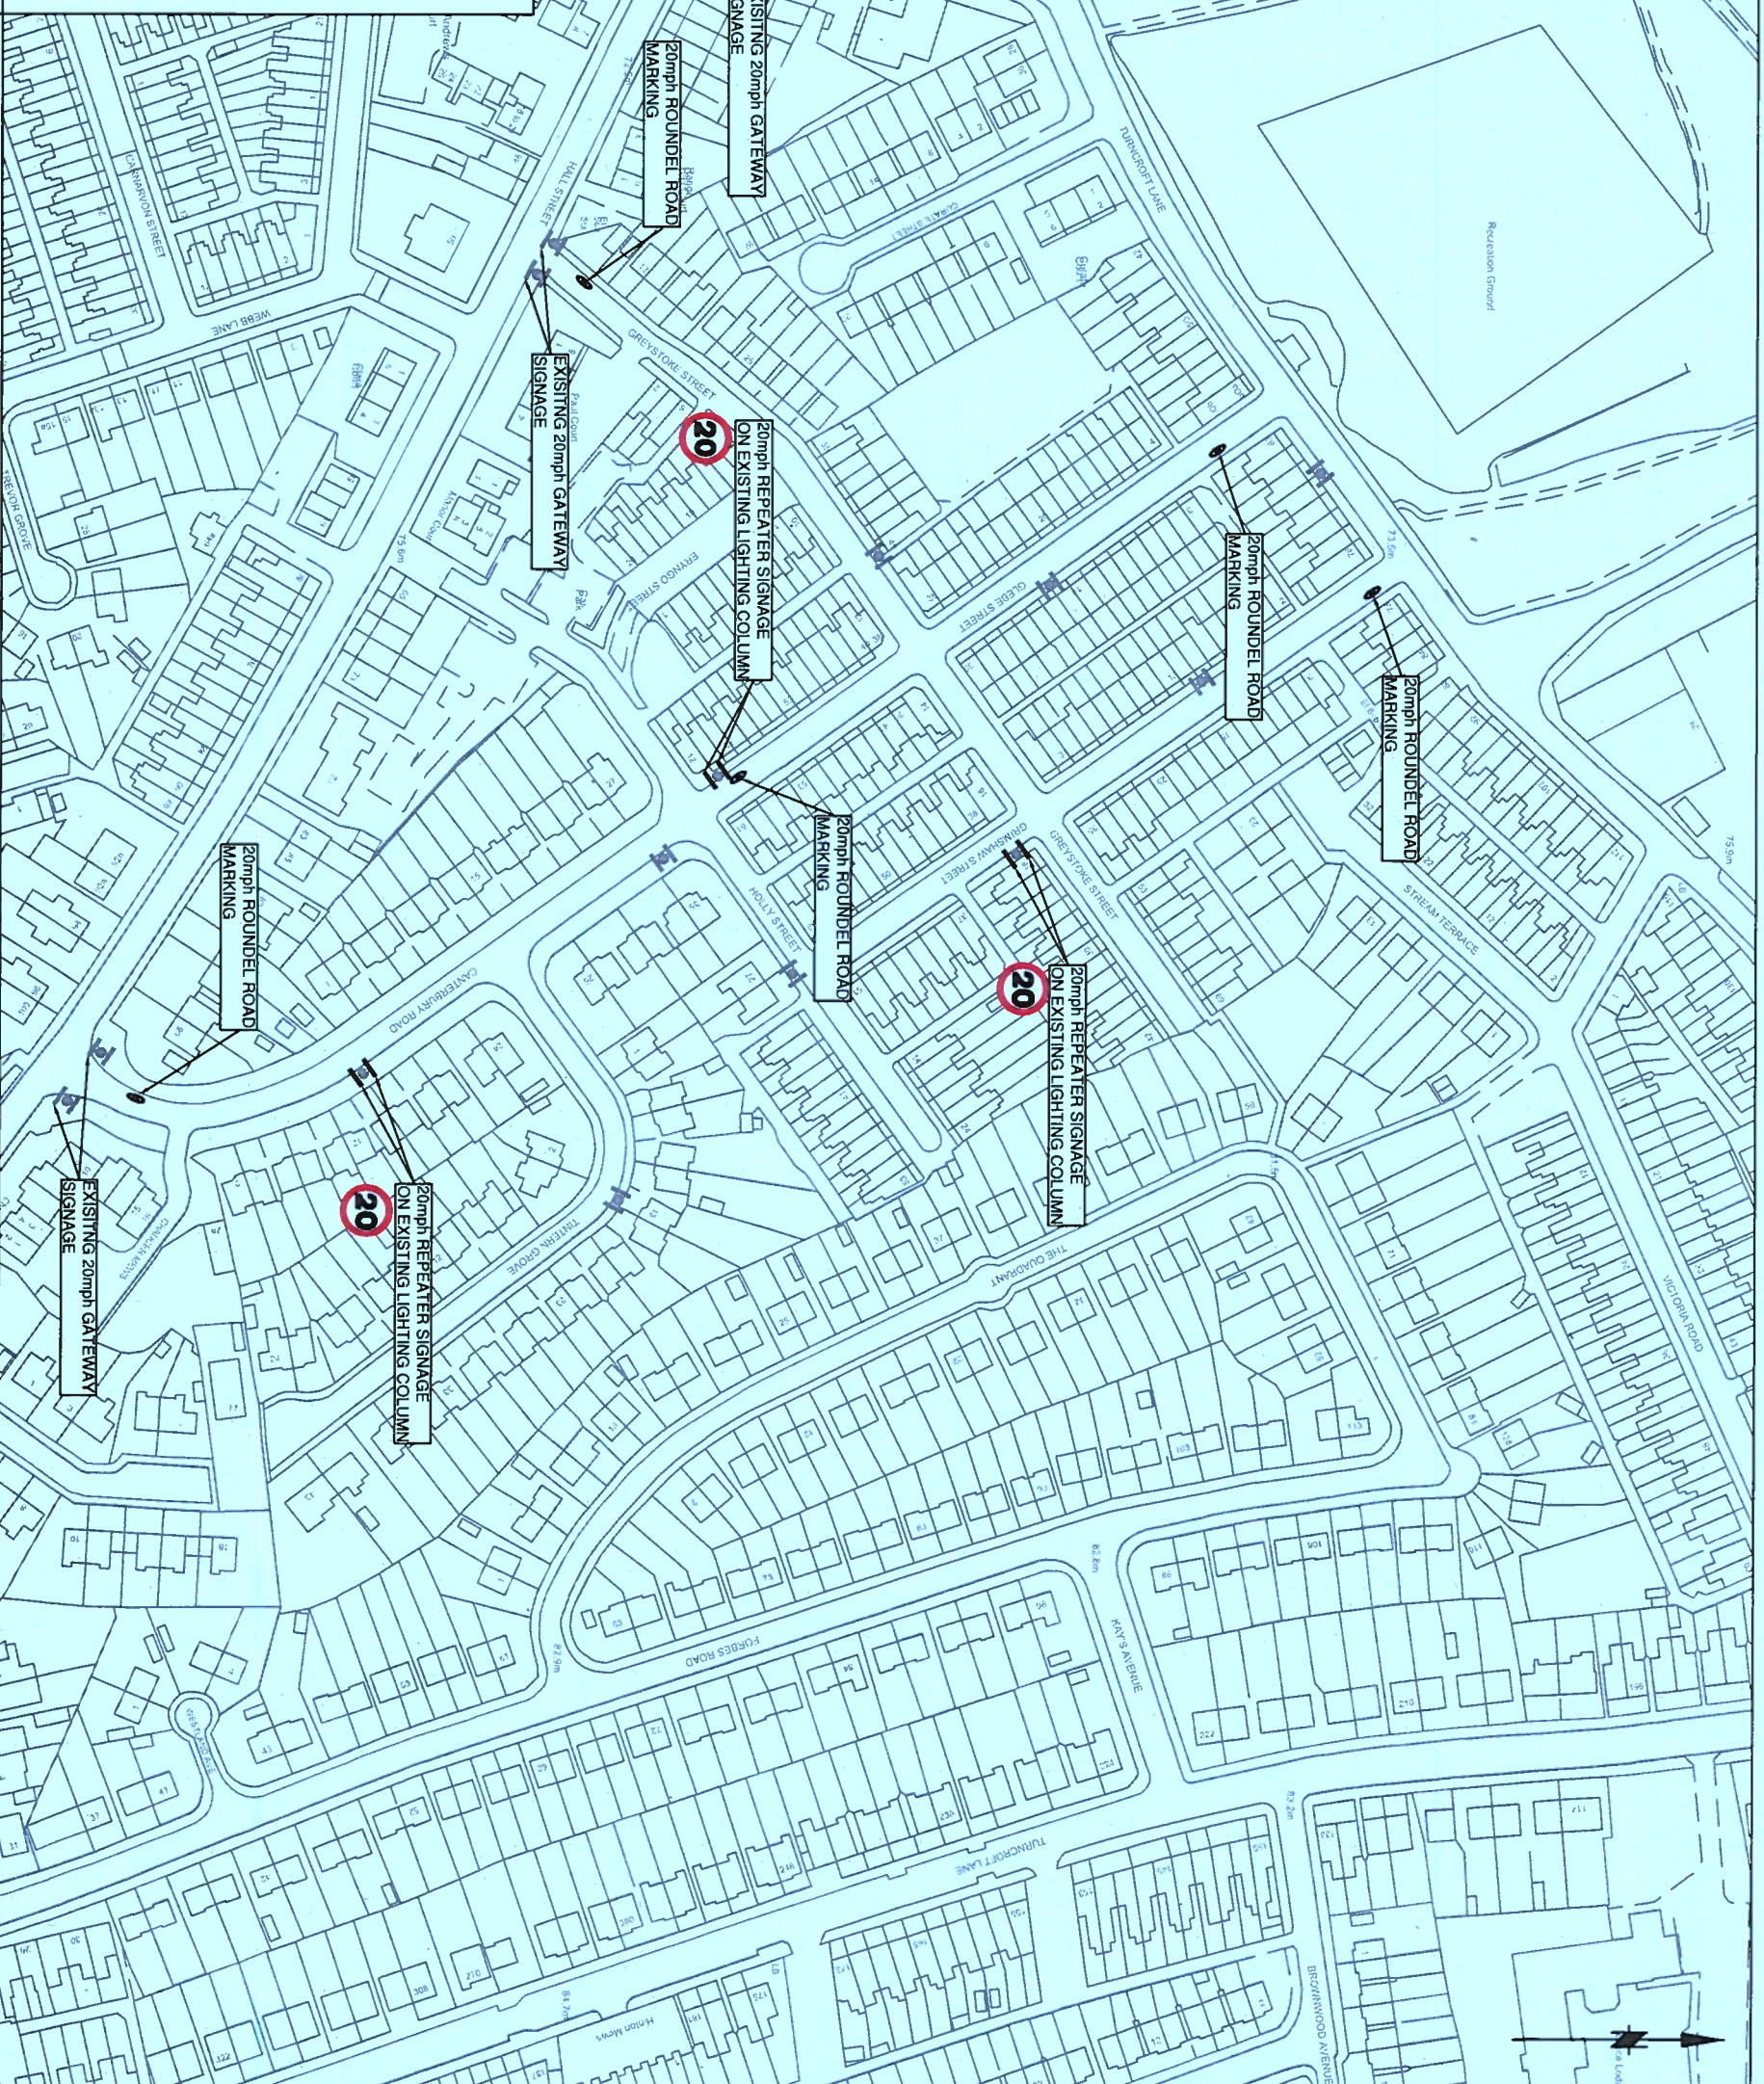

AMENDMENTS

[illegible]

Minor Traffic Improvements - Greystoke Street

DRAWING TITLE

20mph Signage & Road Marking Locations

Drawn	AD	Engineer	AD	Checked	MT	Approved	JB
Date	10/21	Date	10/21	Date	10/21	Date	10/21
Scale							
NTS @ A3							
Drawing No.				Revision			
NM18 - 6359				A			