



This map is reproduced from Ordnance Survey material with the permission of Ordnance Survey on behalf of the Controller of Her Majesty's Stationary Office. © Crown copyright. Unauthorised reproduction infringes Crown copyright and may lead to prosecution or civil proceedings. Stockport Metropolitan Borough Council 100019571 2014

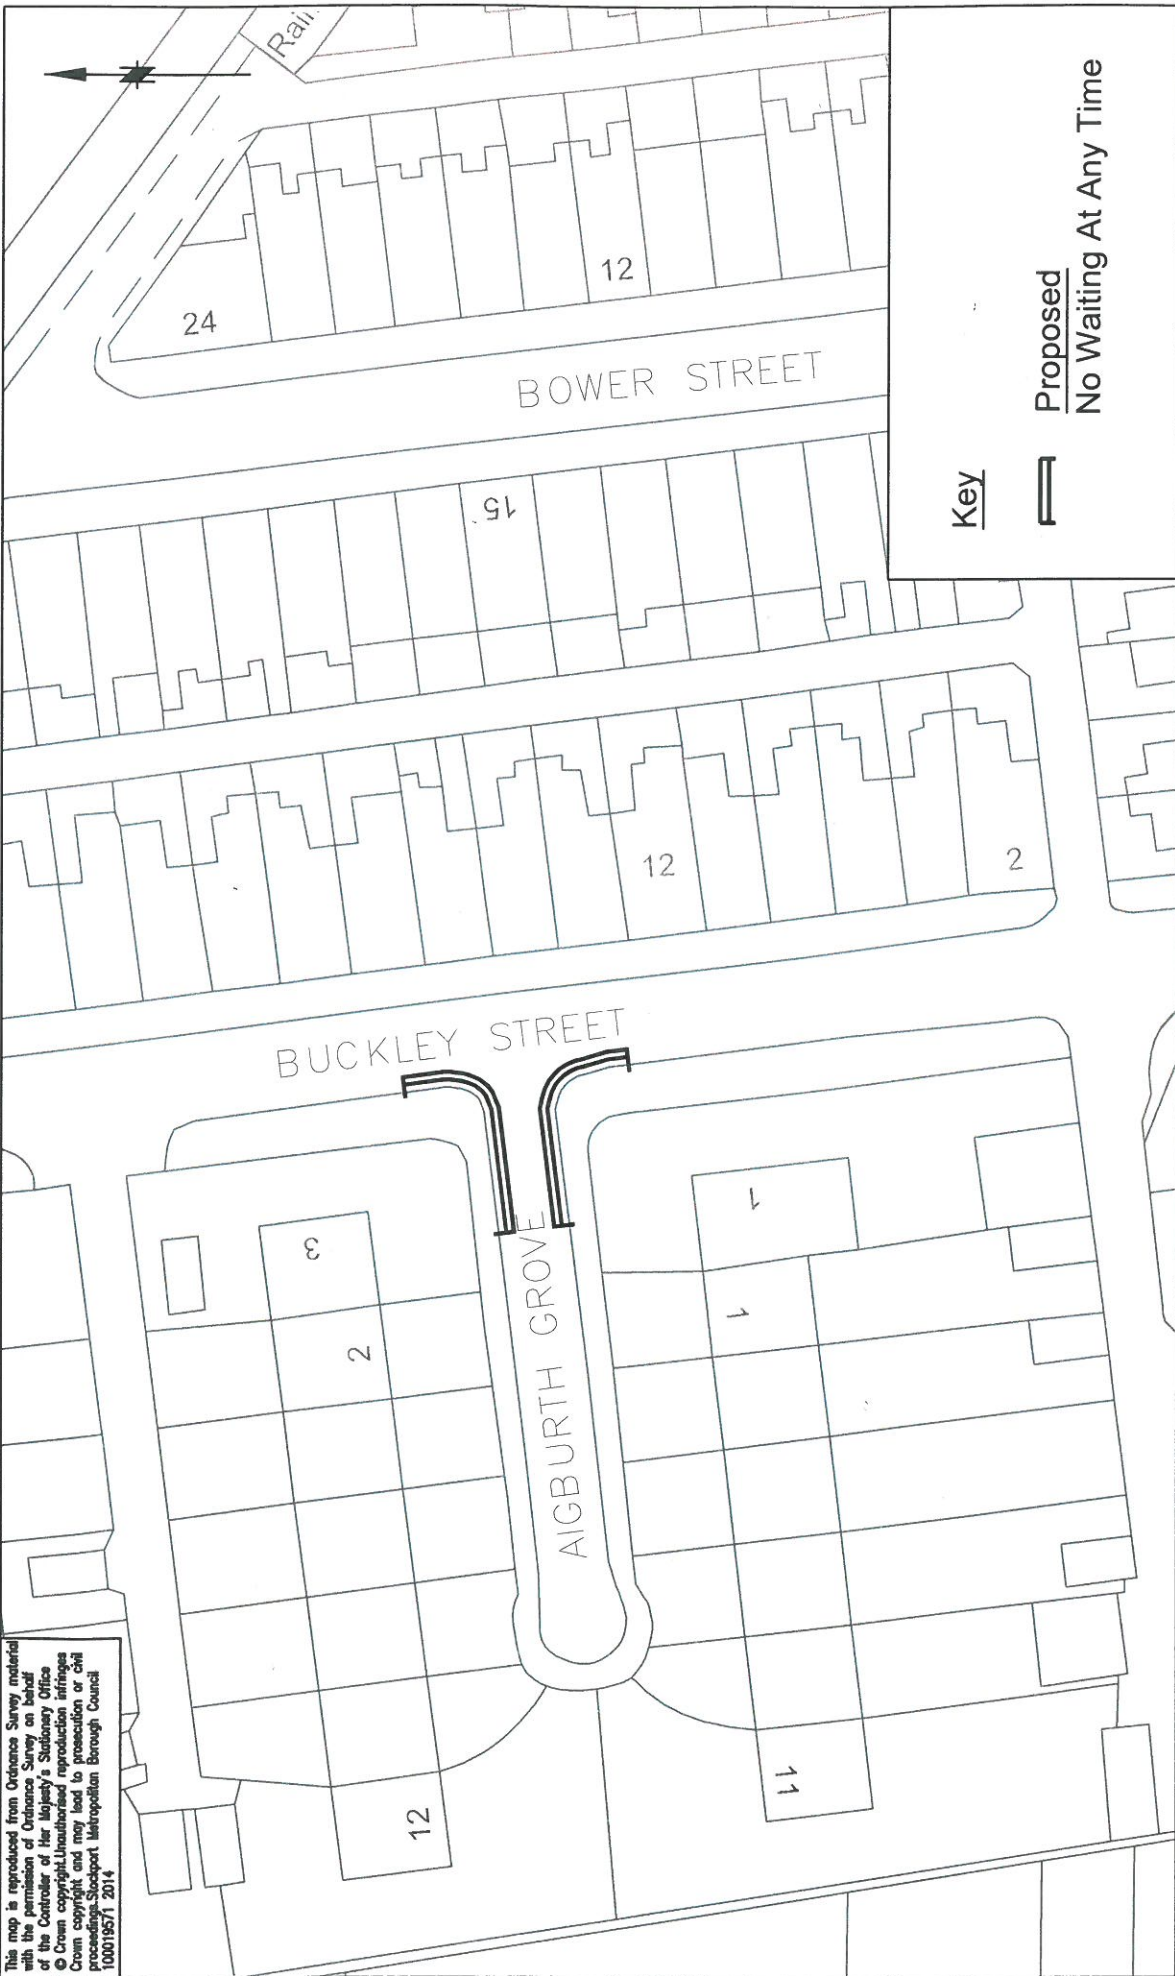

D788

Key  
 **Proposed**  
**No Waiting At Any Time**

FILENAME		Engineer	Checked	Approved
Drawn	JB	MT		
Date	11/08/14	Date	Date	Date
Scale	1:500			
Drawing No.	NM8/4746/02			
Revision				

**STOCKPORT**  
 METROPOLITAN BOROUGH COUNCIL  
  
 TRAFFIC SERVICES  
 STOCKPORT HOUSE  
 STOCKPORT SK1 3XZ  
 Tel: 0161 474 4891  
 Fax: 0161 474 4833  
 PAUL LAWRENCE  
 CORPORATE DIRECTOR  
 PLACE

**JOB TITLE**  
 BUCKLEY ST & AIGBURTH GROVE, REDDISH

**DRAWING TITLE**  
 PROPOSED NO WAITING RESTRICTIONS