

 Site boundary

Location plan

Stockport
LSH Auto



Dwg no/252402/001	Revision	
21 June 2017	Drawn by: JC	Checked by: BP
Scale: 1:2,500 @A3		

Based upon the 2017 Ordnance Survey Mastermap data with the permission of the Ordnance Survey on behalf of Her Majesty's Stationery Office, © Crown copyright. Terence O'Rourke Ltd. Licence No. 100019980.

Copyright Terence O'Rourke Ltd, 2017




TERENCE O'ROURKE

LONDON
Linen Hall
162-168 Regent St
London
W1B 5TE

BOURNEMOUTH
Everdene House
Deansleigh Road
Bournemouth
BH7 7DU

TELEPHONE
020 3664 6755
www.torltd.co.uk

**NEW
SMOKING
SHELTER**

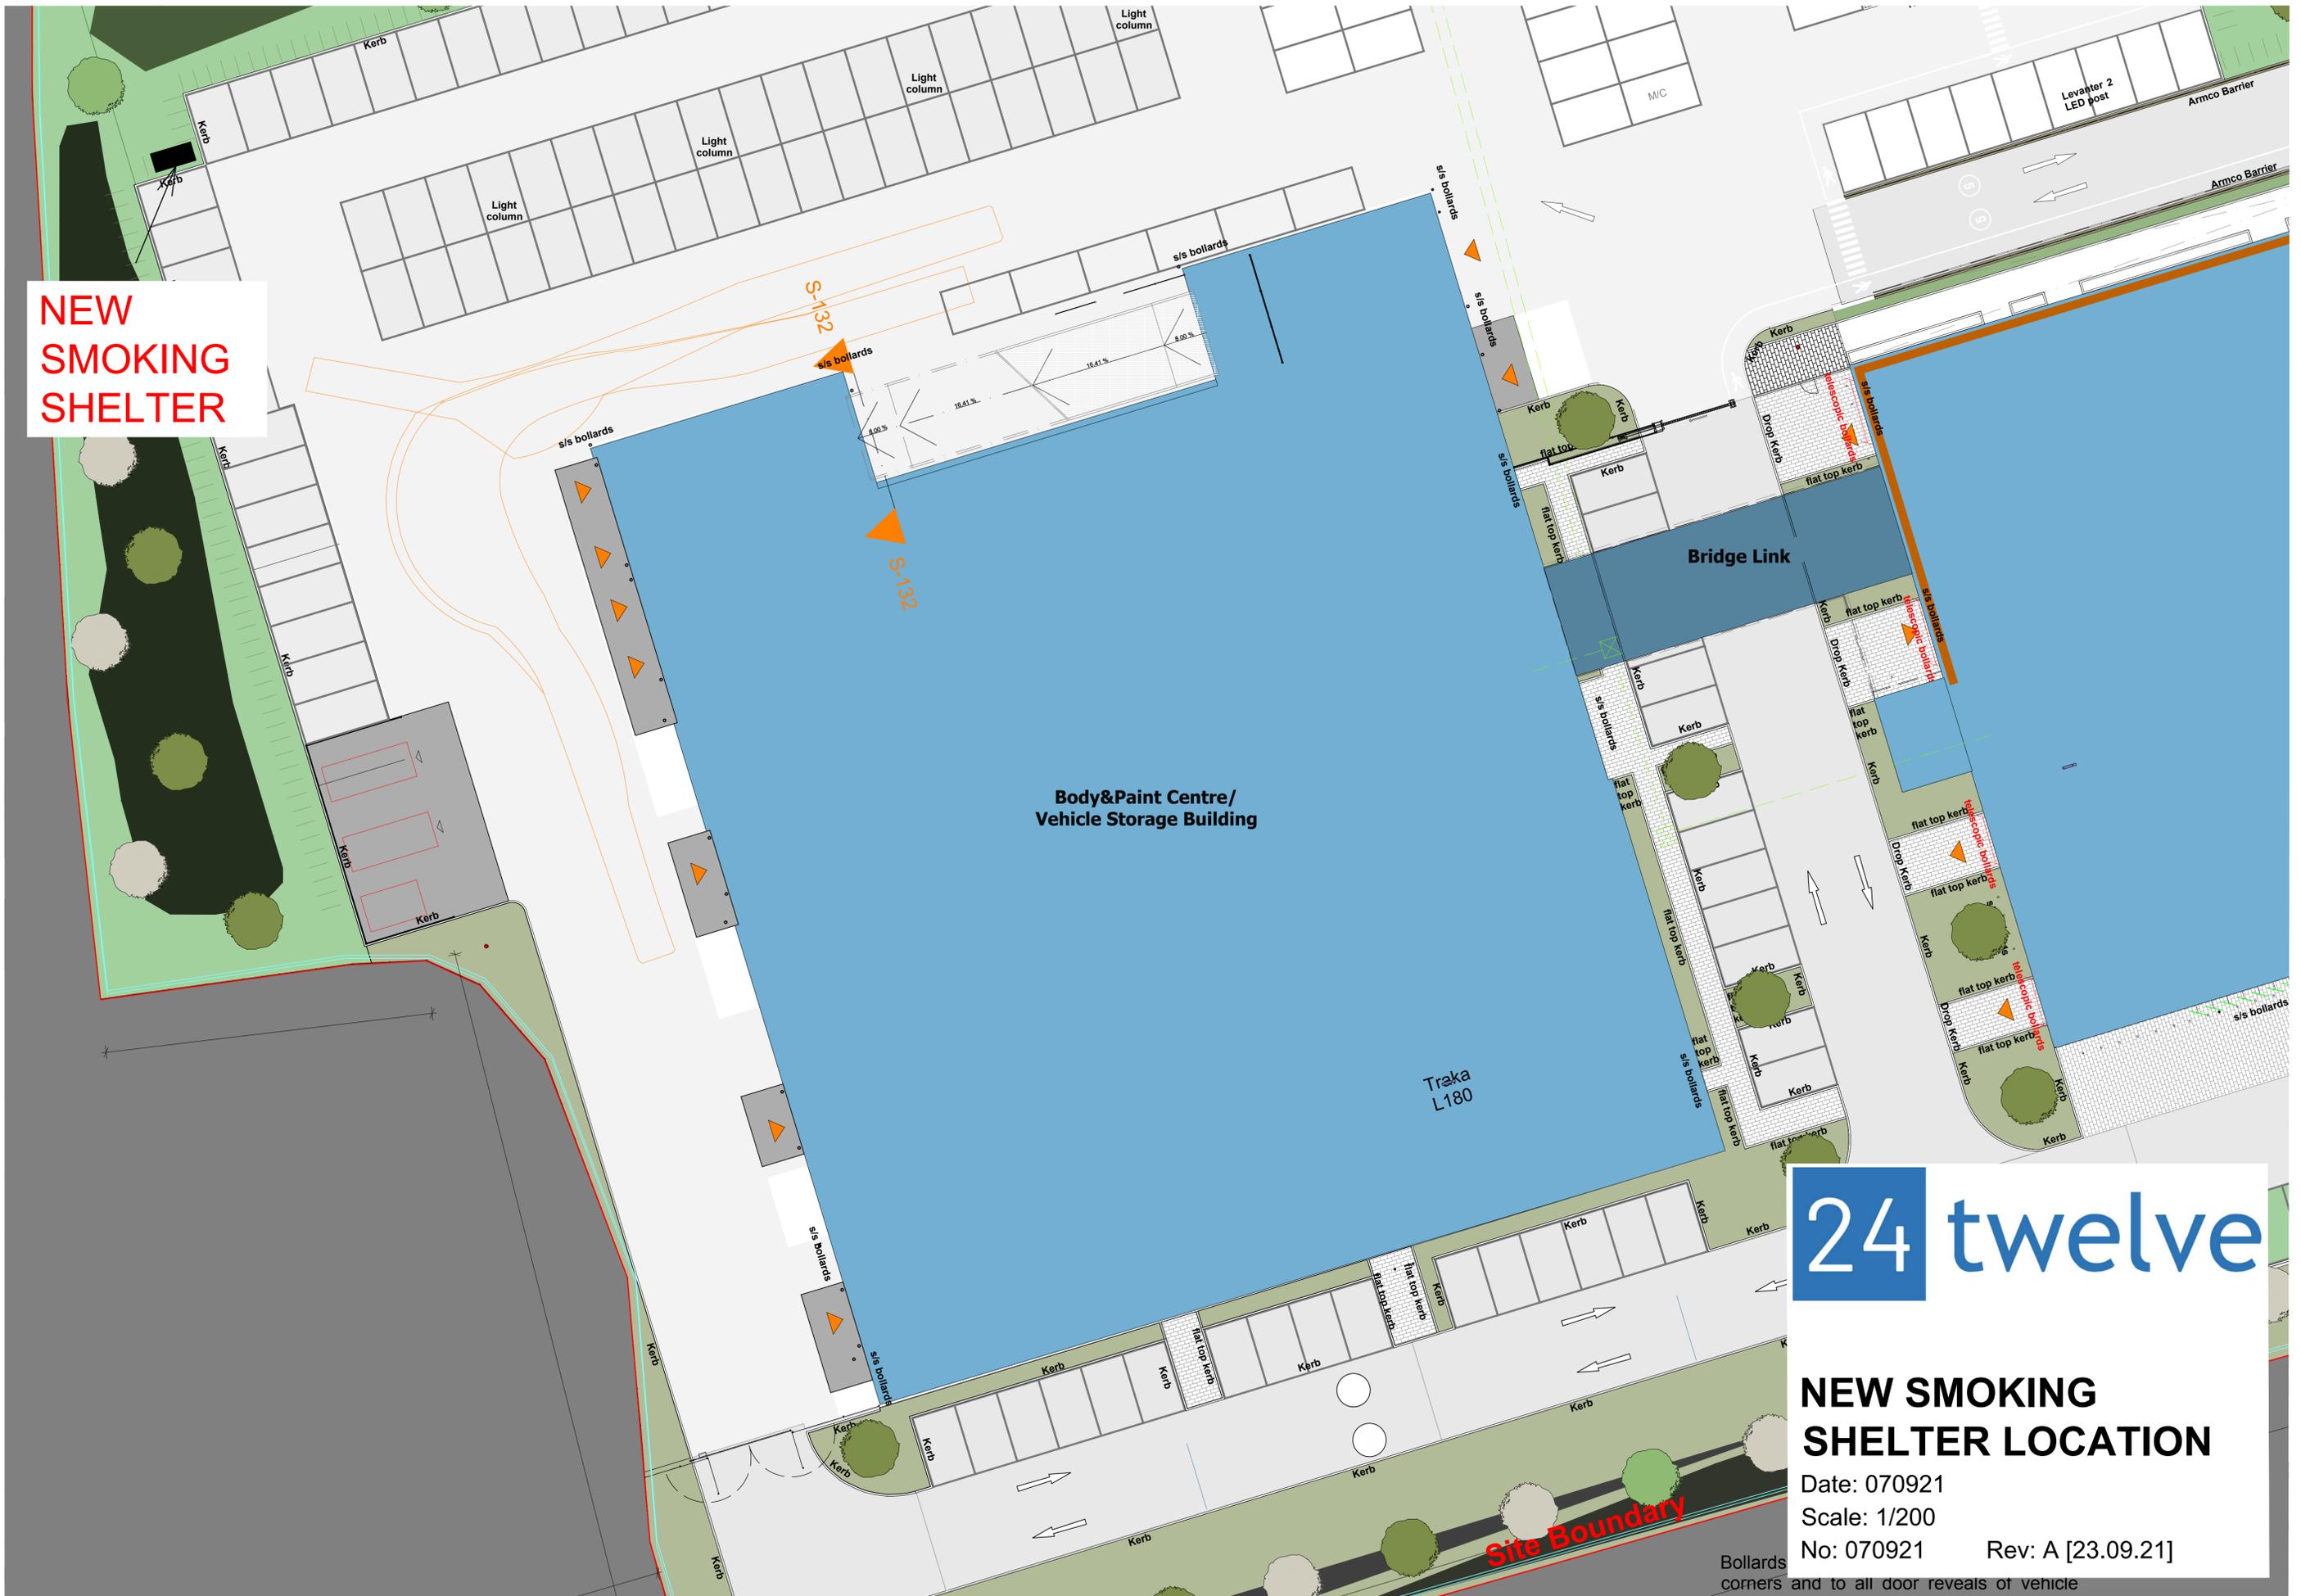

**NEW SMOKING
SHELTER LOCATION**

Date: 070921
Scale: 1/200
No: 070921 Rev: A [23.09.21]

Bollards
corners and to all door reveals of vehicle