

© The copyright in this drawing is vested in CodaStudios and no license or assignment of any kind has been, or is, granted to any third party whether by provision of copies or originals or otherwise unless agreed in writing.

**DO NOT SCALE FROM THIS DRAWING**  
The contractor shall check and verify all dimensions on site and report any discrepancies in writing to CodaStudios before proceeding work

Revision	Date	Drawn	Checked
A	FIRST ISSUE	22.01.2021	LC JH



**EXISTING SITE PLAN**  
1:500



**SITE LOCATION PLAN**  
1:1250



CLIENT



CODA Studios Ltd. 18 Lloyd Street, Manchester, M25WA  
T: 0114 279 6003 E: information@codastudios.co.uk

PROJECT  
**NORFOLK AVENUE**

Drawn	Checked	Date	Scale @A1
LC	JH	10/02/2021	1:500


Title  
**EXISTING SITE PLAN AND SITE LOCATION PLAN**  
Description

Purpose for issue  
**PLANNING**

Drawing No  
**2958 - PL - 0201 - A**

# Norfolk Ave

Revision	Date	Drawn	Checked
FIRST ISSUE	21-10-15	AA	JH

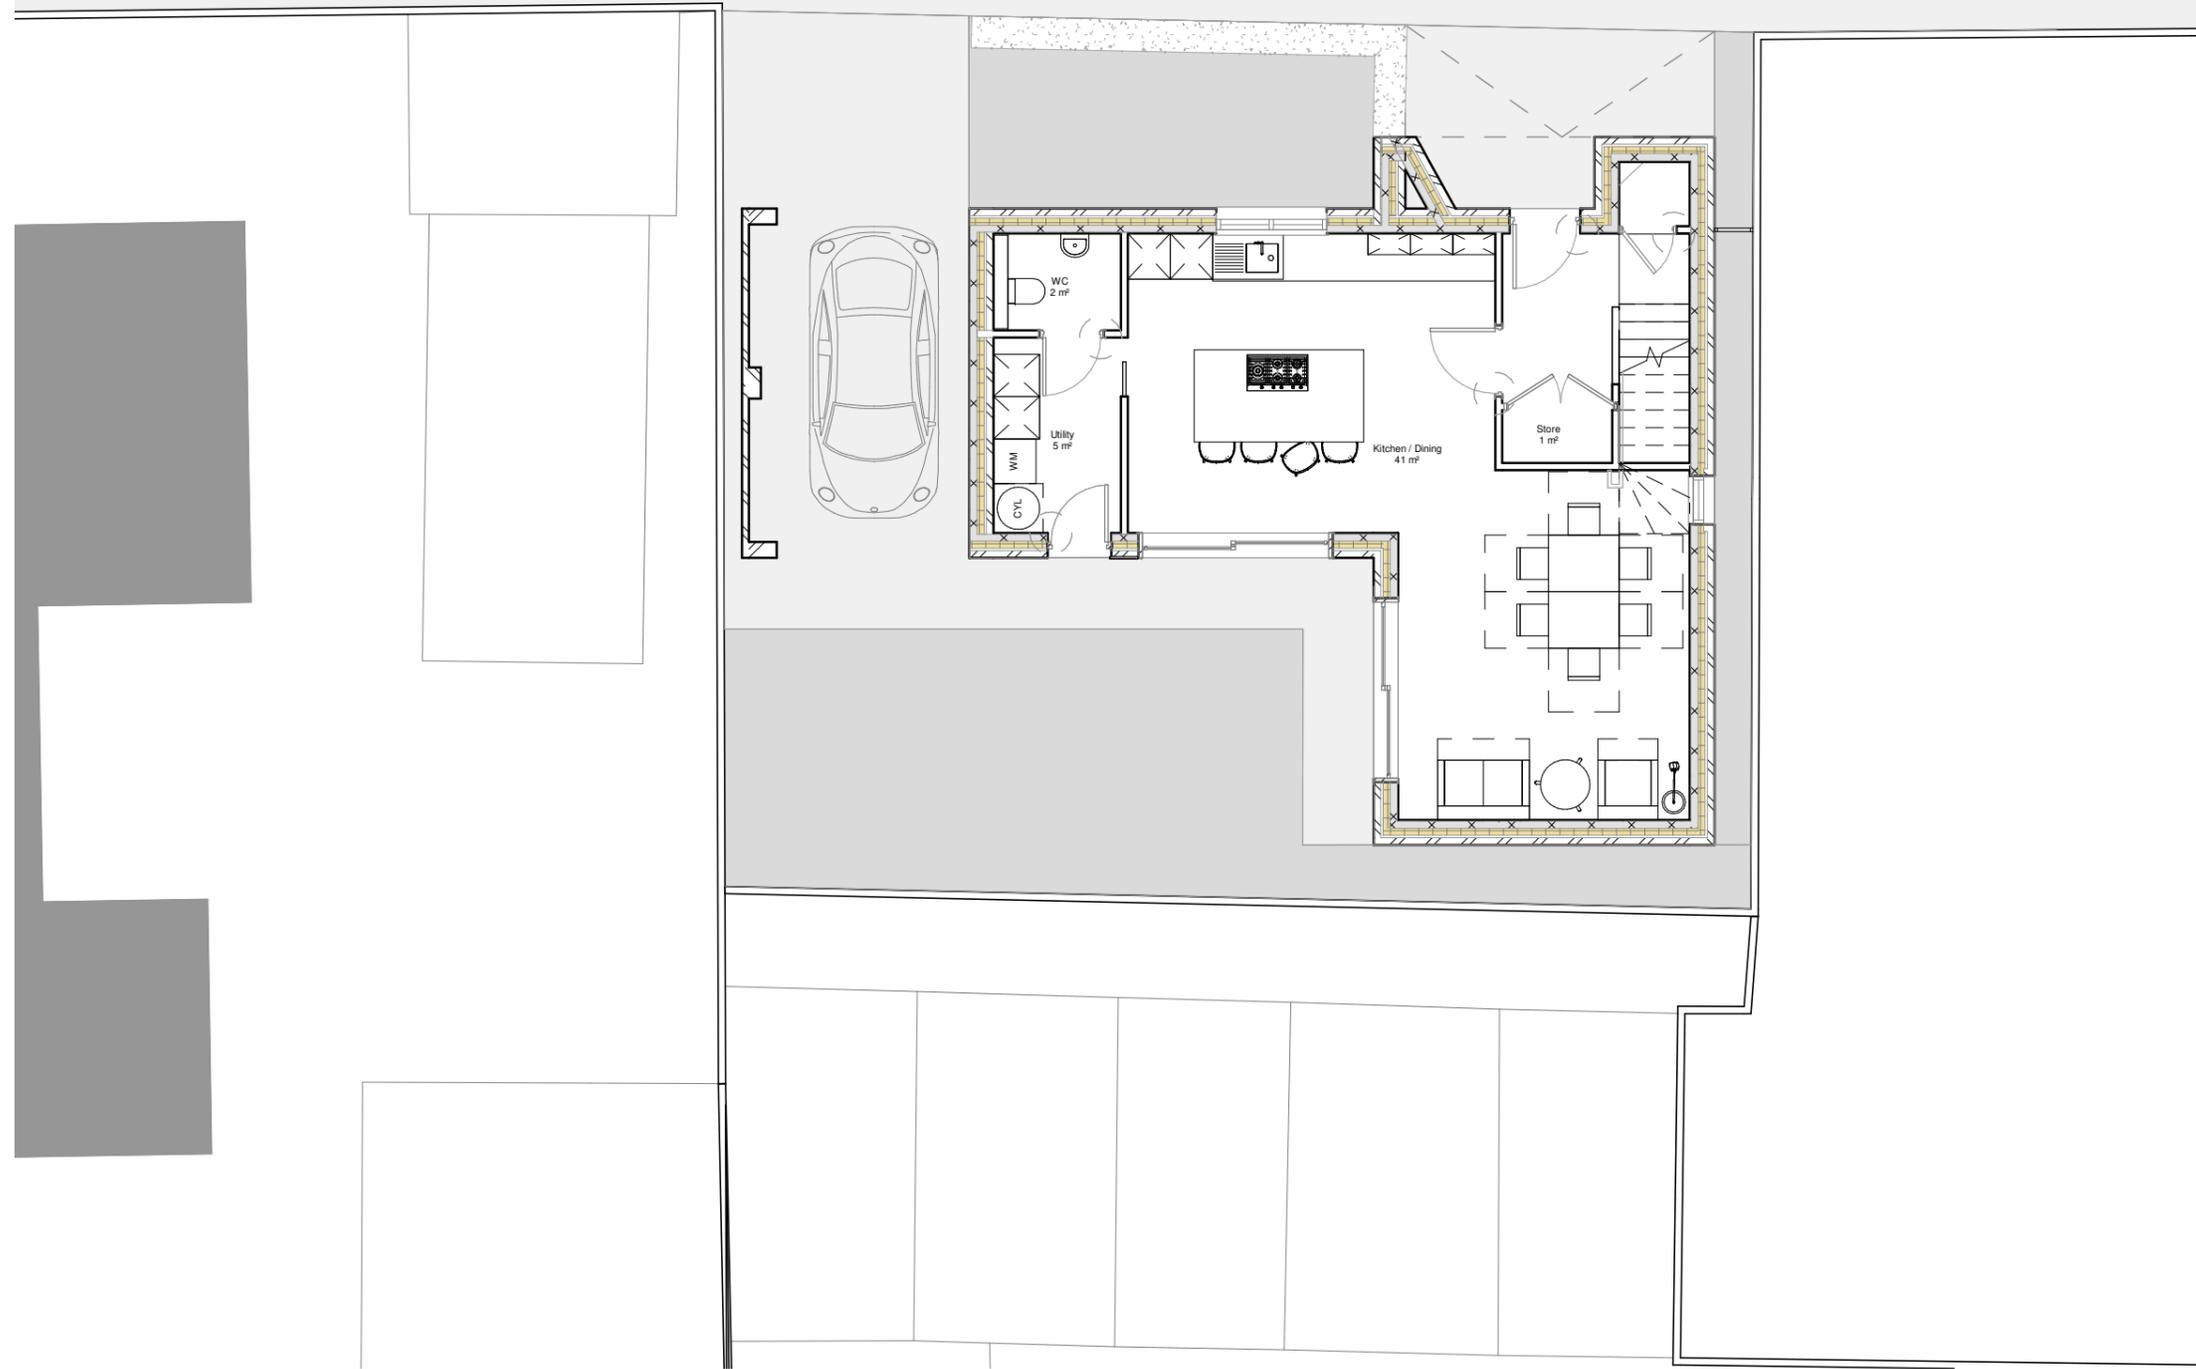

**CODA Bespoke**


CODA Studios Ltd. 18 Lloyd Street, Manchester, M5 2WA  
 T: 0114 279 6003 E: information@codastudios.co.uk

Drawn	Checked	Date	Scale	Revision
AA	JH	05/26/21	1 : 100@A3	-

Client	STOCKPORT
Project	Norfolk Ave
Title	Proposed Site Plan
Dwg No.	2958 - PLANNING - 0500

© COPYRIGHT EXISTS ON THE DESIGNS AND INFORMATION SHOWN ON THIS DRAWING.

The Contractor must verify all dimensions on site before making shop drawings or commencing work of any kind. No dimensions to be scaled from this drawing. Architect to be notified of any discrepancies in dimensions immediately.

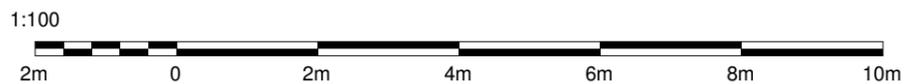

1 Proposed Ground Floor Plan  
1 : 100



Revision	Date	Drawn	Checked
FIRST ISSUE	21-10-15	AA	JH

KEY

- GRASS LAWN
- PLANTING/SHRUBS/HEDGE
- TOBERMORE PERMEABLE BLOCK PAVING - HYDROPAVE TEGULA DUO

CODA  
Bespoke

CODA Studios Ltd. 18 Lloyd Street, Manchester, M5 2WA  
T: 0114 279 6003 E: [information@codastudios.co.uk](mailto:information@codastudios.co.uk)

Drawn	Checked	Date	Scale	Revision
AA	JH	05/26/21	As indicated@A3	-

Client	STOCKPORT
Project	Norfolk Ave
Title	Proposed Ground Floor Plan
Dwg No.	2958 - PLANNING - 0600

© COPYRIGHT EXISTS ON THE DESIGNS AND INFORMATION SHOWN ON THIS DRAWING.

The Contractor must verify all dimensions on site before making shop drawings or commencing work of any kind. No dimensions to be scaled from this drawing. Architect to be notified of any discrepancies in dimensions immediately.



1 Proposed Ground Floor Plan  
1 : 100



Revision	Date	Drawn	Checked
FIRST ISSUE	21-10-15	AA	JH

**CODA Bespoke**

*CODA Studios Ltd. 18 Lloyd Street, Manchester, M5 2WA  
T: 0114 279 6003 E: information@codastudios.co.uk*

Drawn	Checked	Date	Scale	Revision
AA	JH	05/26/21	1 : 100@A3	-


Client	STOCKPORT
Project	Norfolk Ave
Title	Proposed First Floor Plan
Dwg No.	2958 - PLANNING - 0601

© COPYRIGHT EXISTS ON THE DESIGNS AND INFORMATION SHOWN ON THIS DRAWING.

The Contractor must verify all dimensions on site before making shop drawings or commencing work of any kind. No dimensions to be scaled from this drawing. Architect to be notified of any discrepancies in dimensions immediately.



1 Proposed 1st Floor Plan  
1 : 100

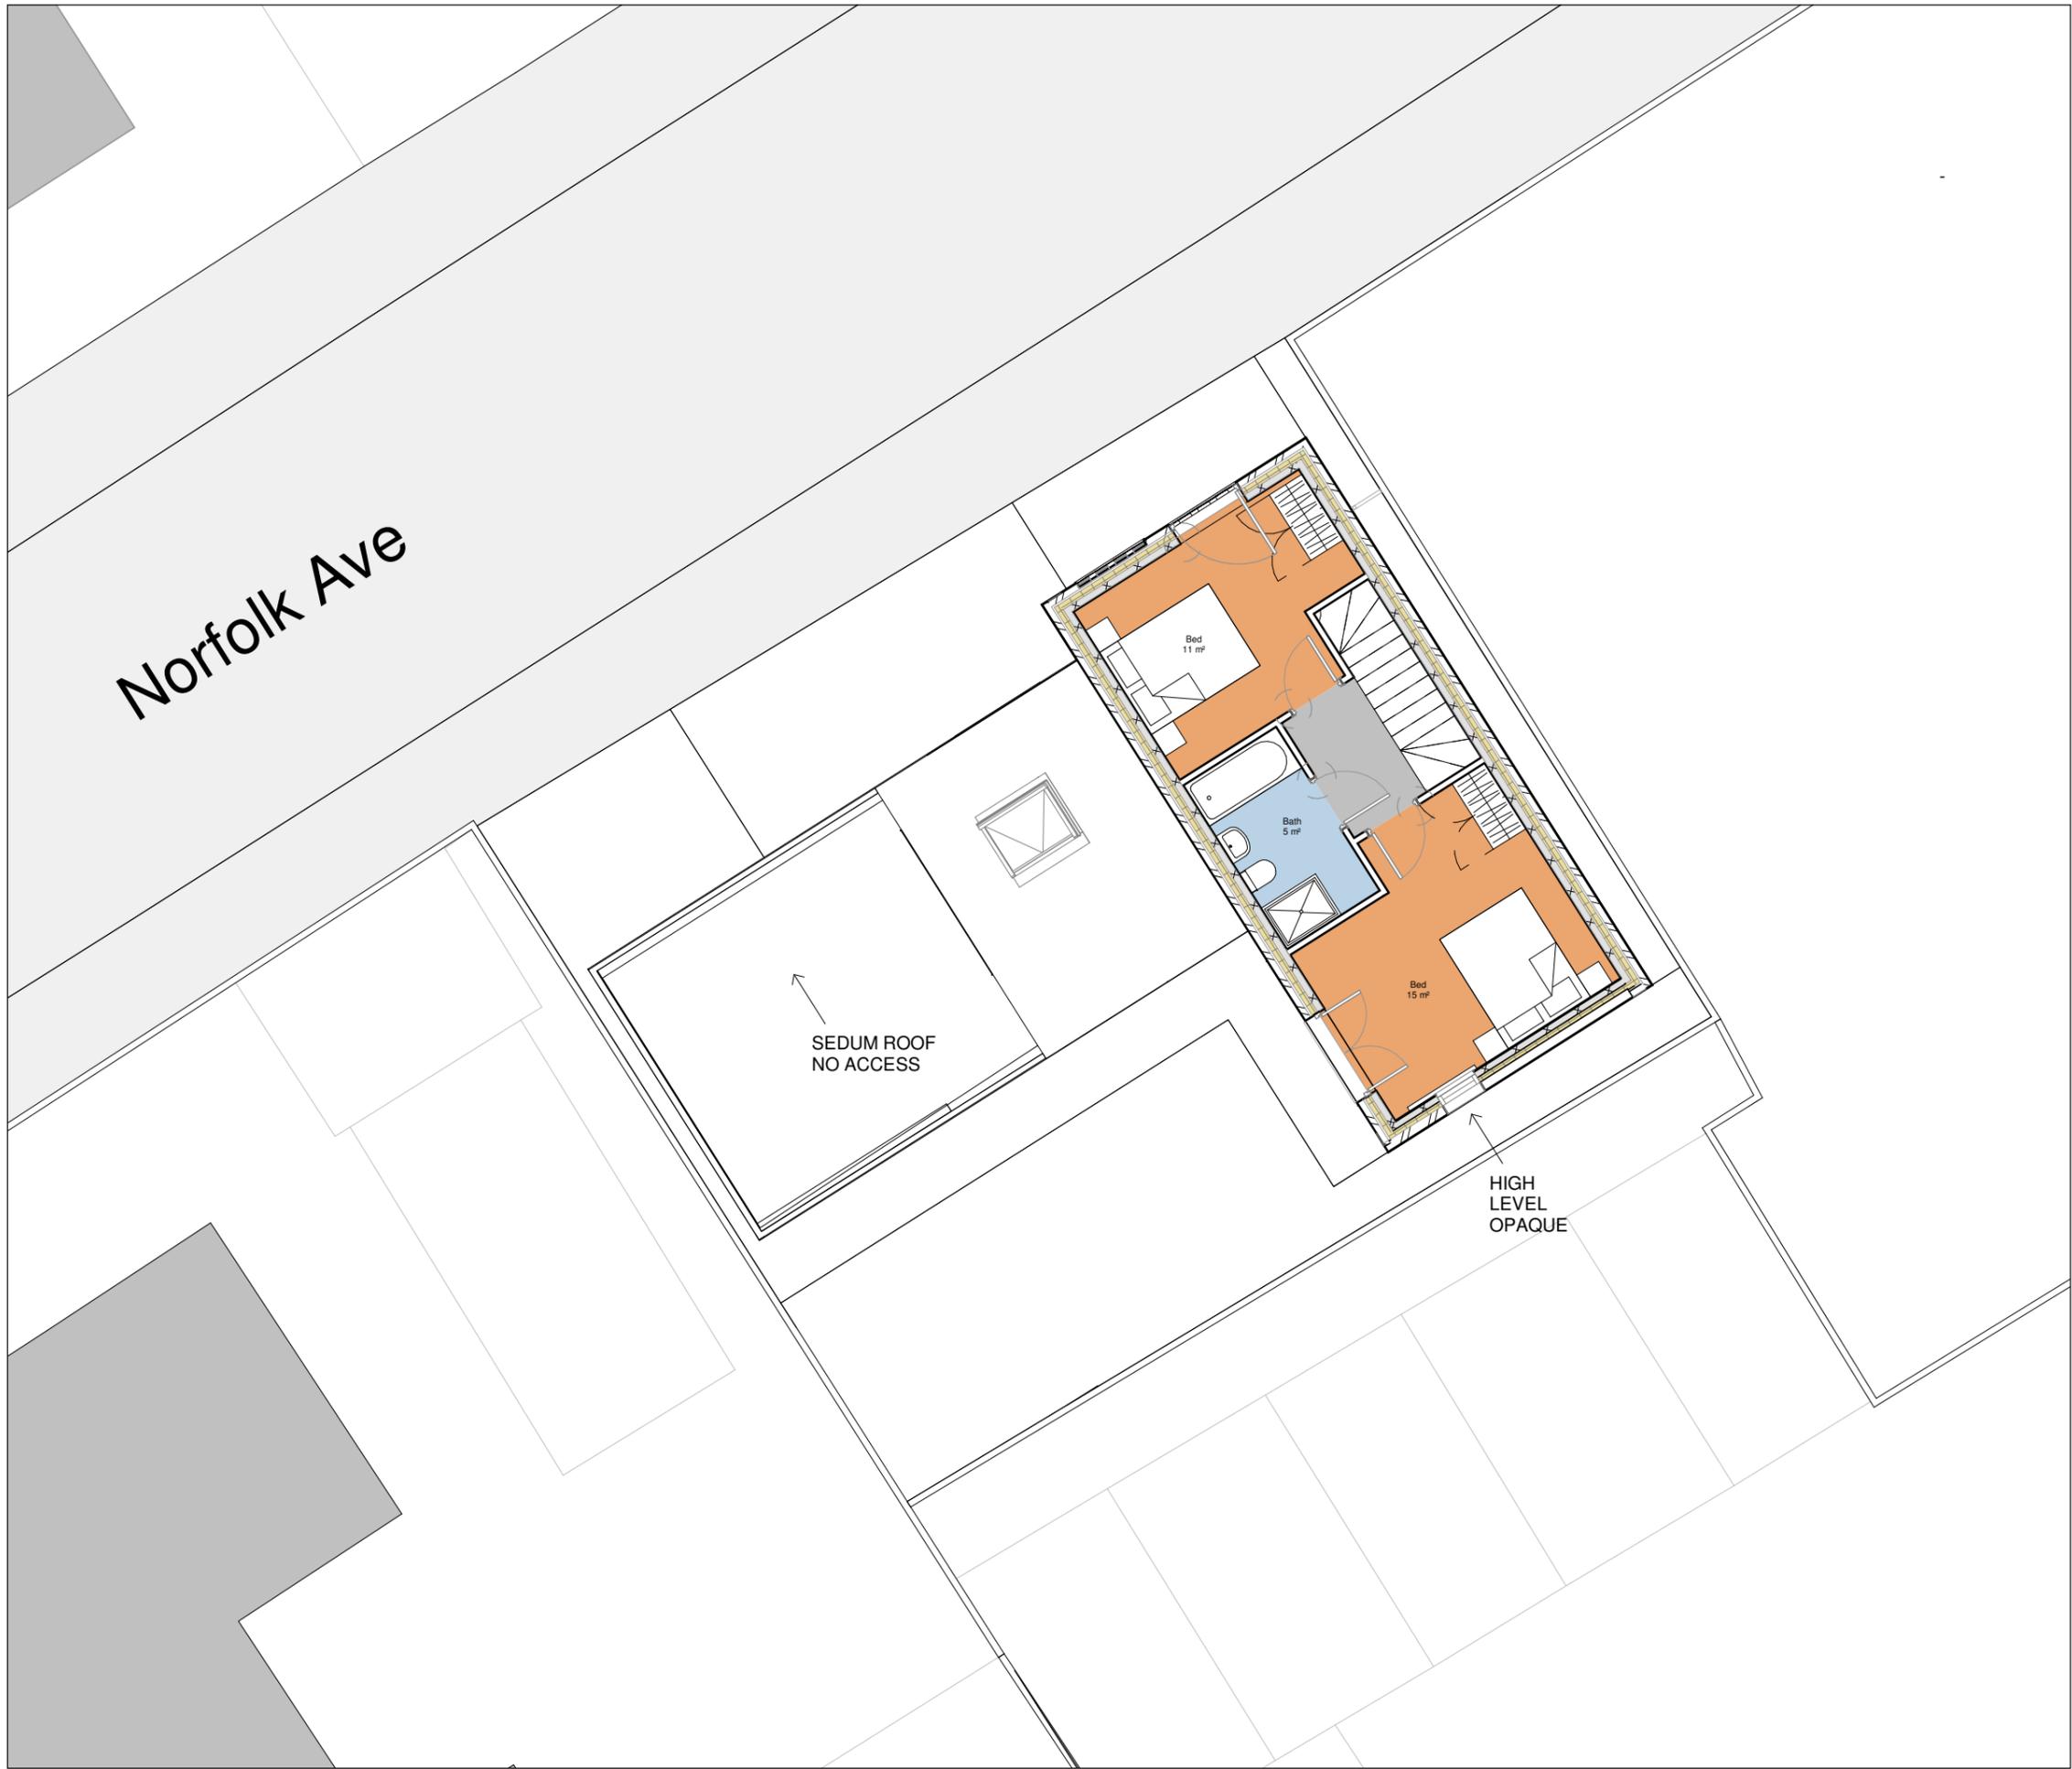

Revision	Date	Drawn	Checked
FIRST ISSUE	21-10-15	AA	JH

**CODA Bespoke**


*CODA Studios Ltd. 18 Lloyd Street, Manchester, M5 2WA  
T: 0114 279 6003 E: information@codastudios.co.uk*

Drawn	Checked	Date	Scale	Revision
AA	JH	05/26/21	1 : 100@A3	-

Client	STOCKPORT
Project	Norfolk Ave
Title	Proposed Second Floor Plan
Dwg No.	2958 - PLANNING - 0602

© COPYRIGHT EXISTS ON THE DESIGNS AND INFORMATION SHOWN ON THIS DRAWING.

The Contractor must verify all dimensions on site before making shop drawings or commencing work of any kind. No dimensions to be scaled from this drawing. Architect to be notified of any discrepancies in dimensions immediately.

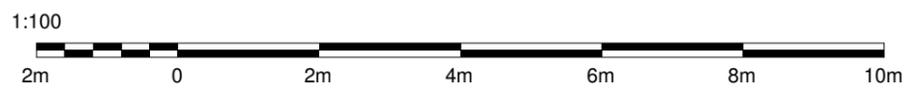

1 **Proposed 2nd Floor Plan**  
1 : 100



1 **Front Elevation**  
1 : 150



2 **East Elevation**  
1 : 150



3 **West Elevation**  
1 : 150



4 **Rear Elevation**  
1 : 150

Revision	Date	Drawn	Checked
FIRST ISSUE	21-10-15	AA	JH

**CODA**  
**Bespoke**

CODA Studios Ltd. 18 Lloyd Street, Manchester, M5 2WA  
T: 0114 279 6003 E: information@codastudios.co.uk

Drawn	Checked	Date	Scale	Revision
AA	JH	05/26/21	1 : 150@A3	-

Client | STOCKPORT

Project | Norfolk Ave

Title | Proposed Elevations

Dwg No. | 2958 - PLANNING - 0700

© COPYRIGHT EXISTS ON THE DESIGNS AND INFORMATION SHOWN ON THIS DRAWING.

The Contractor must verify all dimensions on site before making shop drawings or commencing work of any kind. No dimensions to be scaled from this drawing. Architect to be notified of any discrepancies in dimensions immediately.