


This map is reproduced from Ordnance Survey material with the permission of Her Majesty's Stationery Office © Crown copyright. Unauthorised reproduction infringes Crown copyright and may lead to prosecution or civil proceedings. Stockport Metropolitan Borough Council 100019571 2020

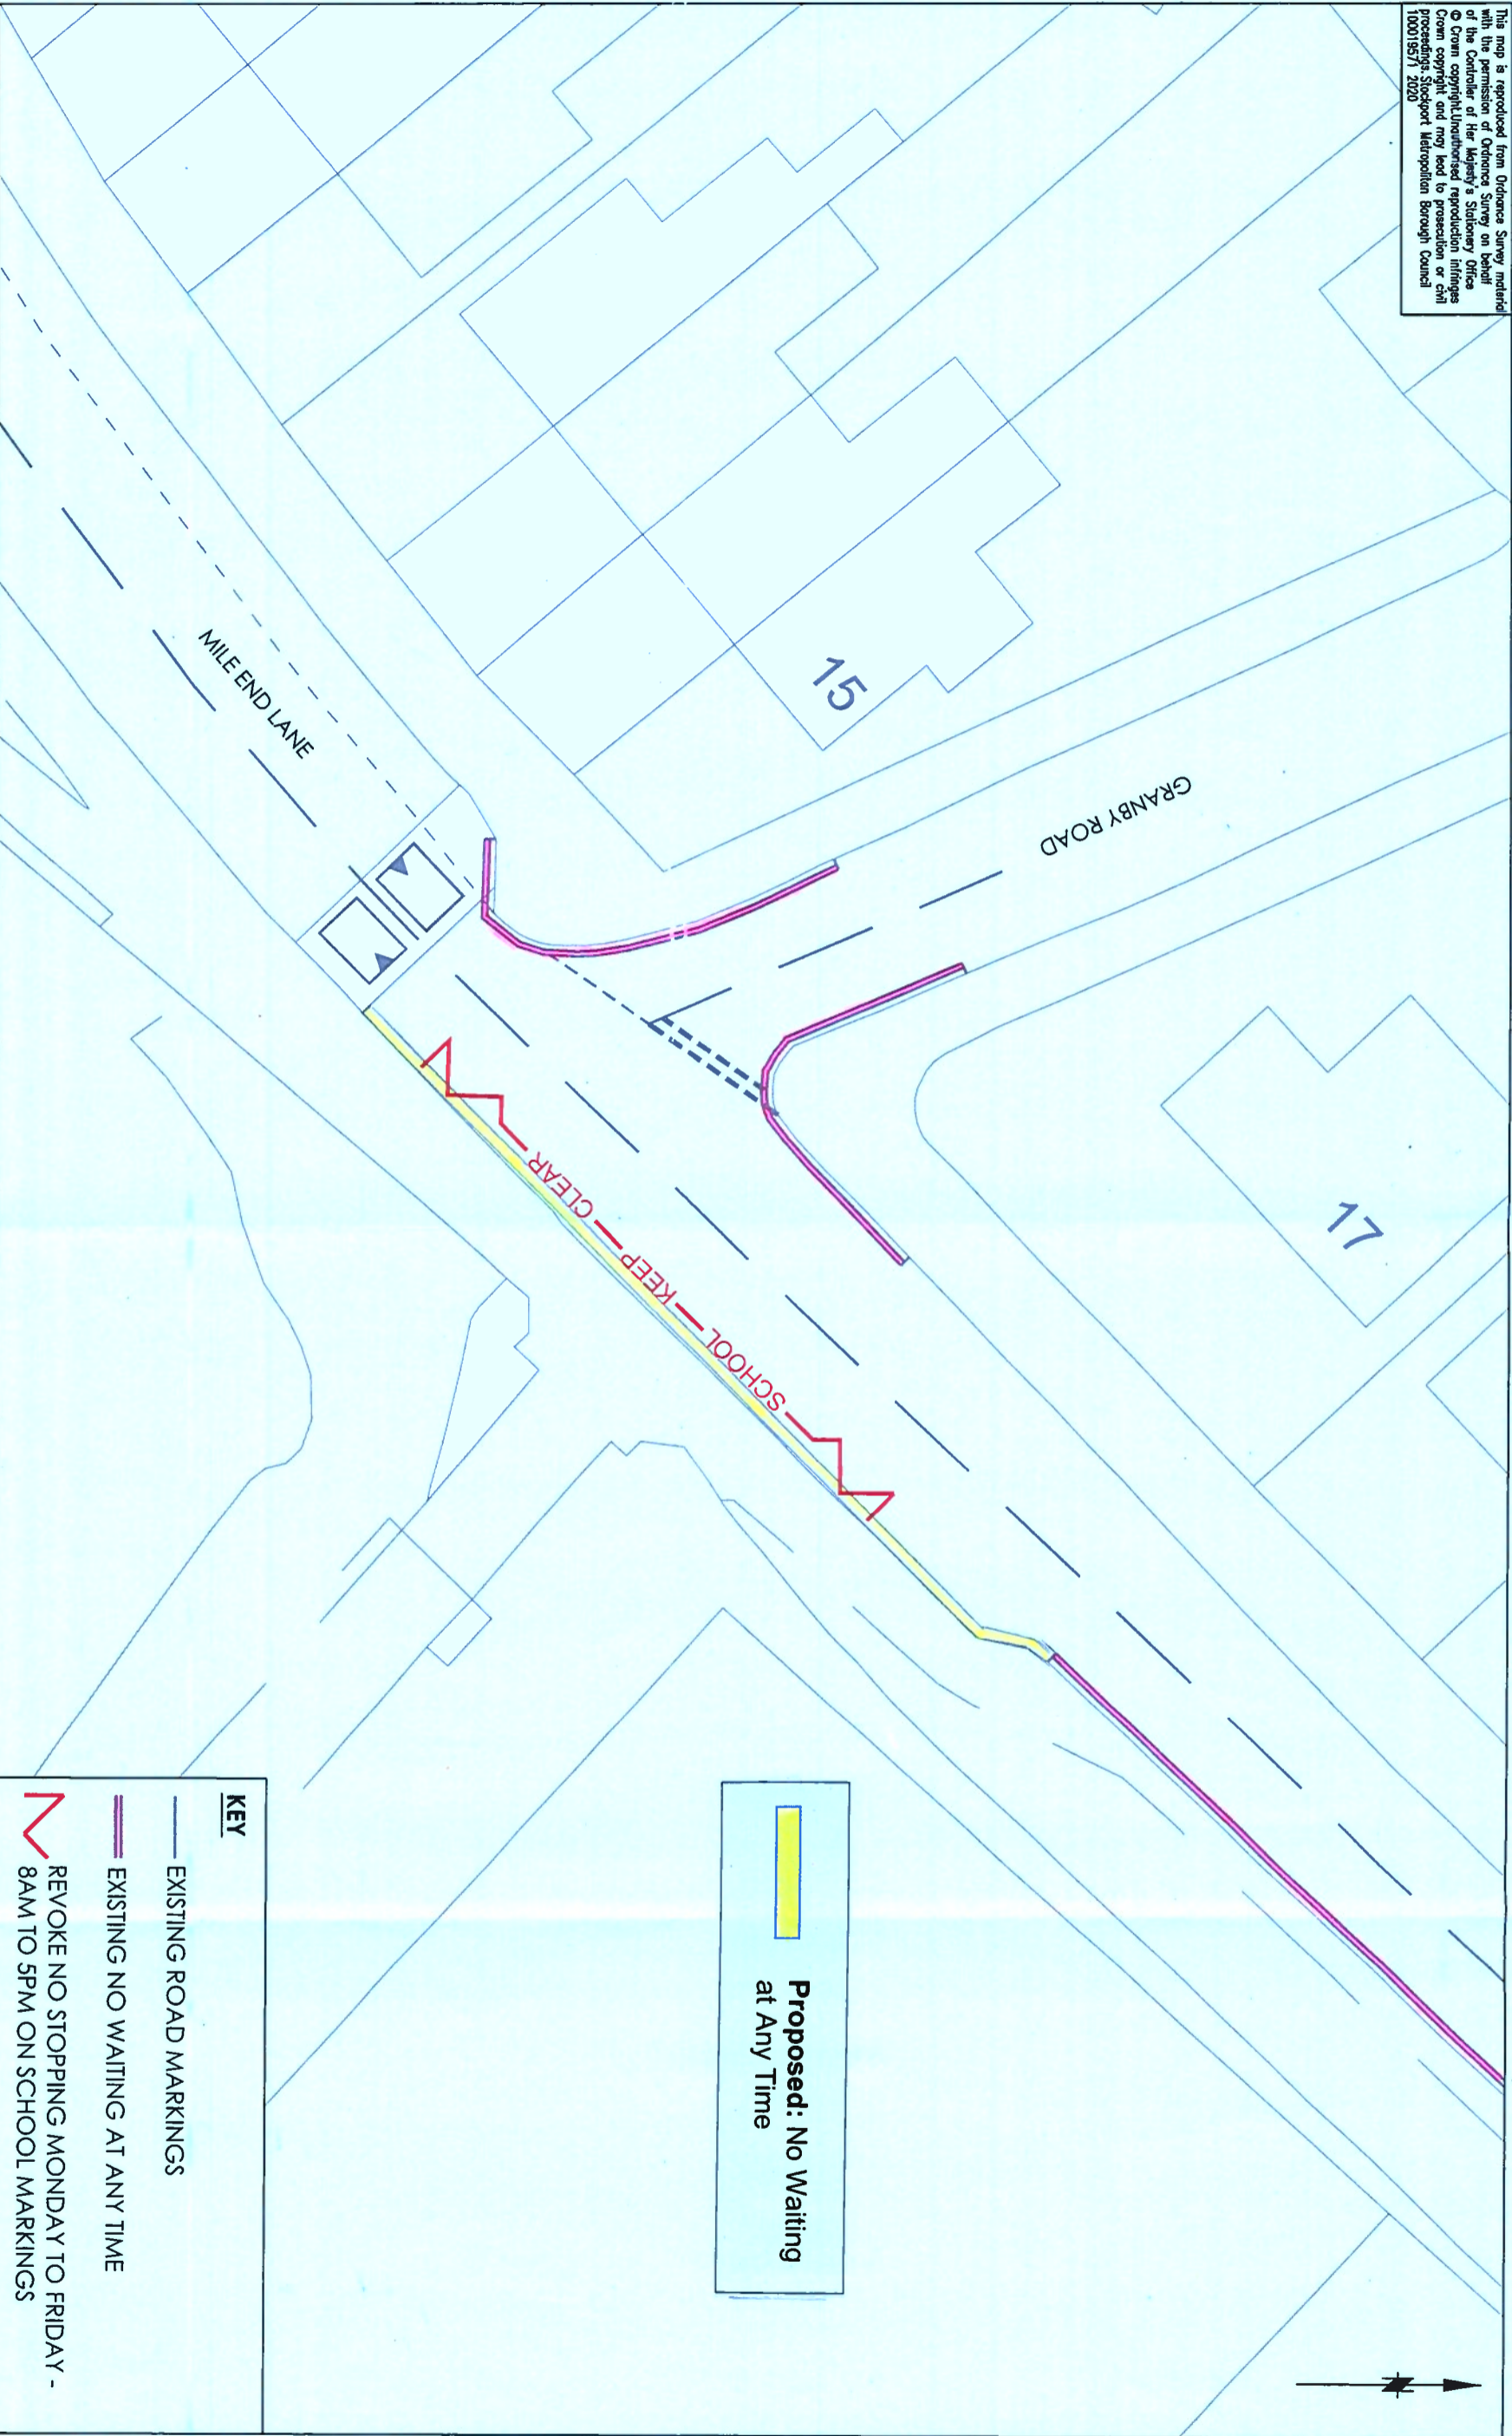

Proposed: No Waiting at Any Time

KEY

- EXISTING ROAD MARKINGS
- EXISTING NO WAITING AT ANY TIME
- REVOKE NO STOPPING MONDAY TO FRIDAY - 8AM TO 5PM ON SCHOOL MARKINGS

AMENDMENTS

DRAWN	CHECKED	DATE	No	AMENDMENT

JOB TITLE

STOCKPORT SCHOOL, GREAT MOOR

DRAWING TITLE

PROPOSED TROIS - 2 OF 3

Drawn	Engineer	Checked	Approved
DL	DL	DJL	
Date	Date	Date	Date
08/10/21	08/10/21	08/10/21	

Scale 1:250

Drawing No. NMB-5173-002

Revision P01

STOCKPORT

METROPOLITAN BOROUGH COUNCIL

HIGHWAYS AND TRANSPORTATION
STOCKPORT SKI 23/2
TEL : 0161 474

CAROLINE SIMPSON
DEPUTY CHIEF EXECUTIVE