


This map is reproduced from Ordnance Survey material with the permission of Ordnance Survey on behalf of the Controller of Her Majesty's Stationery Office © Crown copyright. Unauthorised reproduction infringes Crown copyright and may lead to prosecution or civil proceedings. Stockport Metropolitan Borough Council 100019571 2020

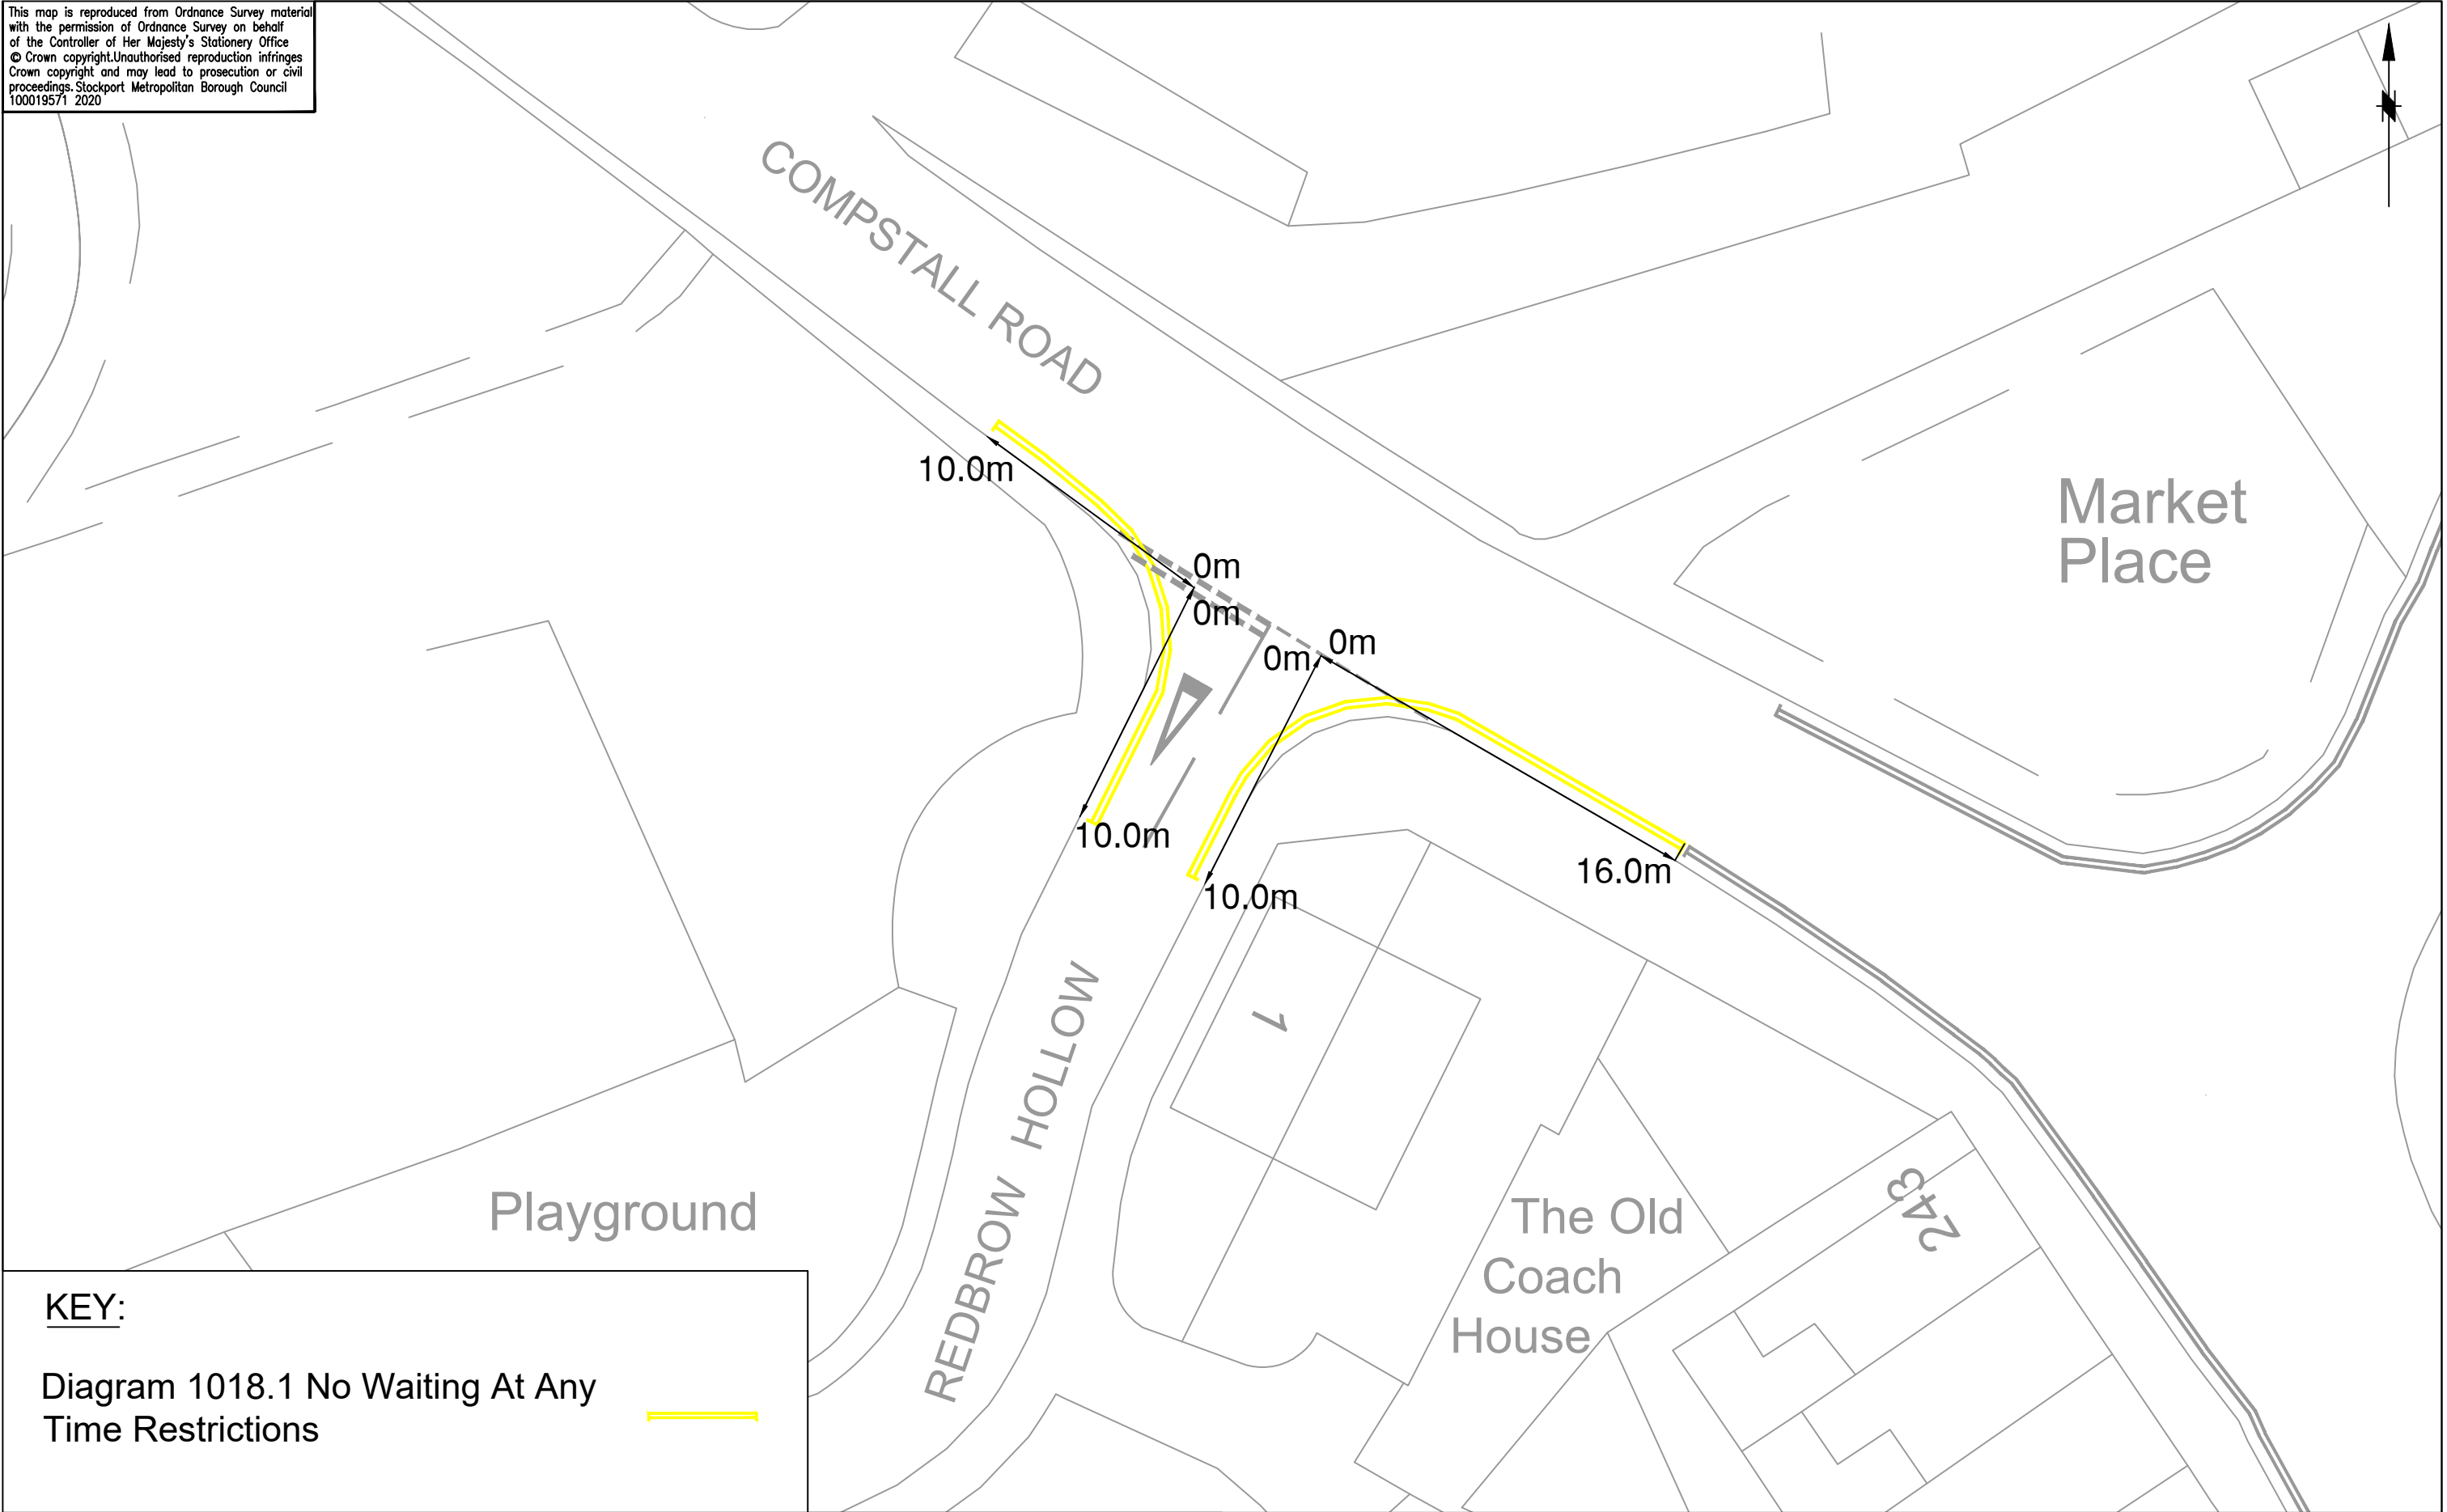

KEY:

Diagram 1018.1 No Waiting At Any Time Restrictions



STOCKPORT
 METROPOLITAN BOROUGH COUNCIL
 HIGHWAYS AND TRANSPORTATION
 STOPFORD HOUSE
 STOCKPORT SK1 3XE
 Tel : 0161 474

CAROLINE SIMPSON
 CORPORATE DIRECTOR
 PLACE

AMENDMENTS				
DRAWN	CHECKED	DATE	No	AMENDMENT

JOB TITLE	Redbrow Hollow
DRAWING TITLE	No Waiting At Any Time Restrictions

Drawn	AD	Engineer	AD	Checked	JP	Approved	JB
Date	05/20	Date	05/20	Date	05/20	Date	05/20
Scale	1:250 @ A3						Revision
Drawing No.	NM8-5150-01						