


- KEY:**
- PROPOSED:**
- UNCONTROLLED TACTILE PAVING
 - SIGN
 - SINGLE YELLOW LINE
 - DOUBLE YELLOW LINE
 - PENCIL BOLLARD
 - DROPPED KERB
 - BLIPS
- EXISTING:**
- ROAD MARKINGS
 - GUARD RAIL

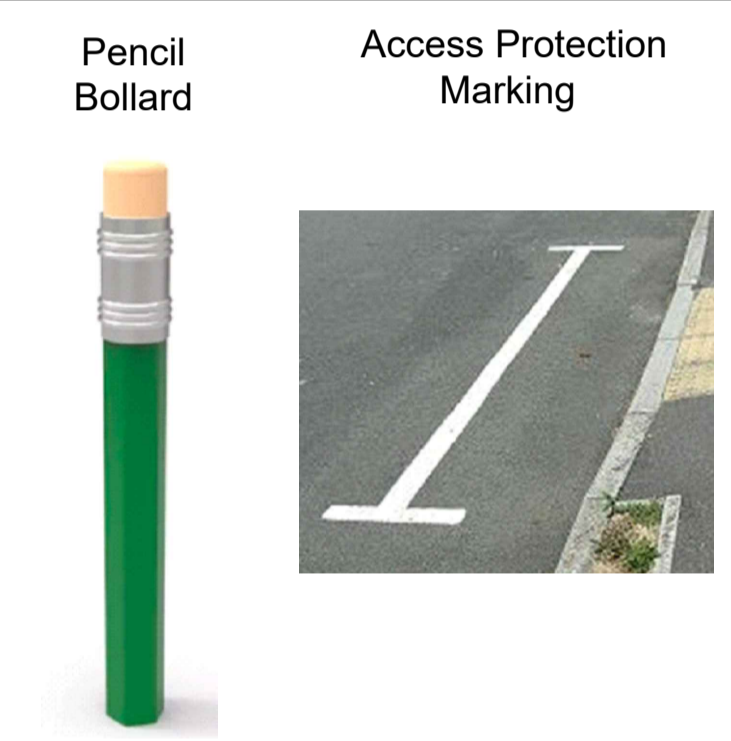

Rev.	Drawn	Checked	Date	Revision Details

AMENDMENTS

STOCKPORT
METROPOLITAN BOROUGH COUNCIL
HIGHWAYS AND TRANSPORTATION
STAFFORD HOUSE
STOCKPORT SK1 3SE
TEL 0161 474

CAROLINE SIMPSON
CORPORATE DIRECTOR
Job Title

**ROAD SAFETY
AROUND SCHOOLS**

**CALE GREEN
PRIMARY SCHOOL**

Drawn	Engineer	Checked	Approved
AD	AD	CAS	AM
Date 11/21	Date 11/21	Date 11/21	Date 11/21
Size A1	Scale 1:500		
Drawing No. 0305/53/CG/001			Revision B