

WORK IN
PROGRESS

A PLACE OF
“JOY & HAPPINESS”



STOCKROOM

General Arrangements and CGI's - November 2021




GROUND FLOOR

General Arrangement

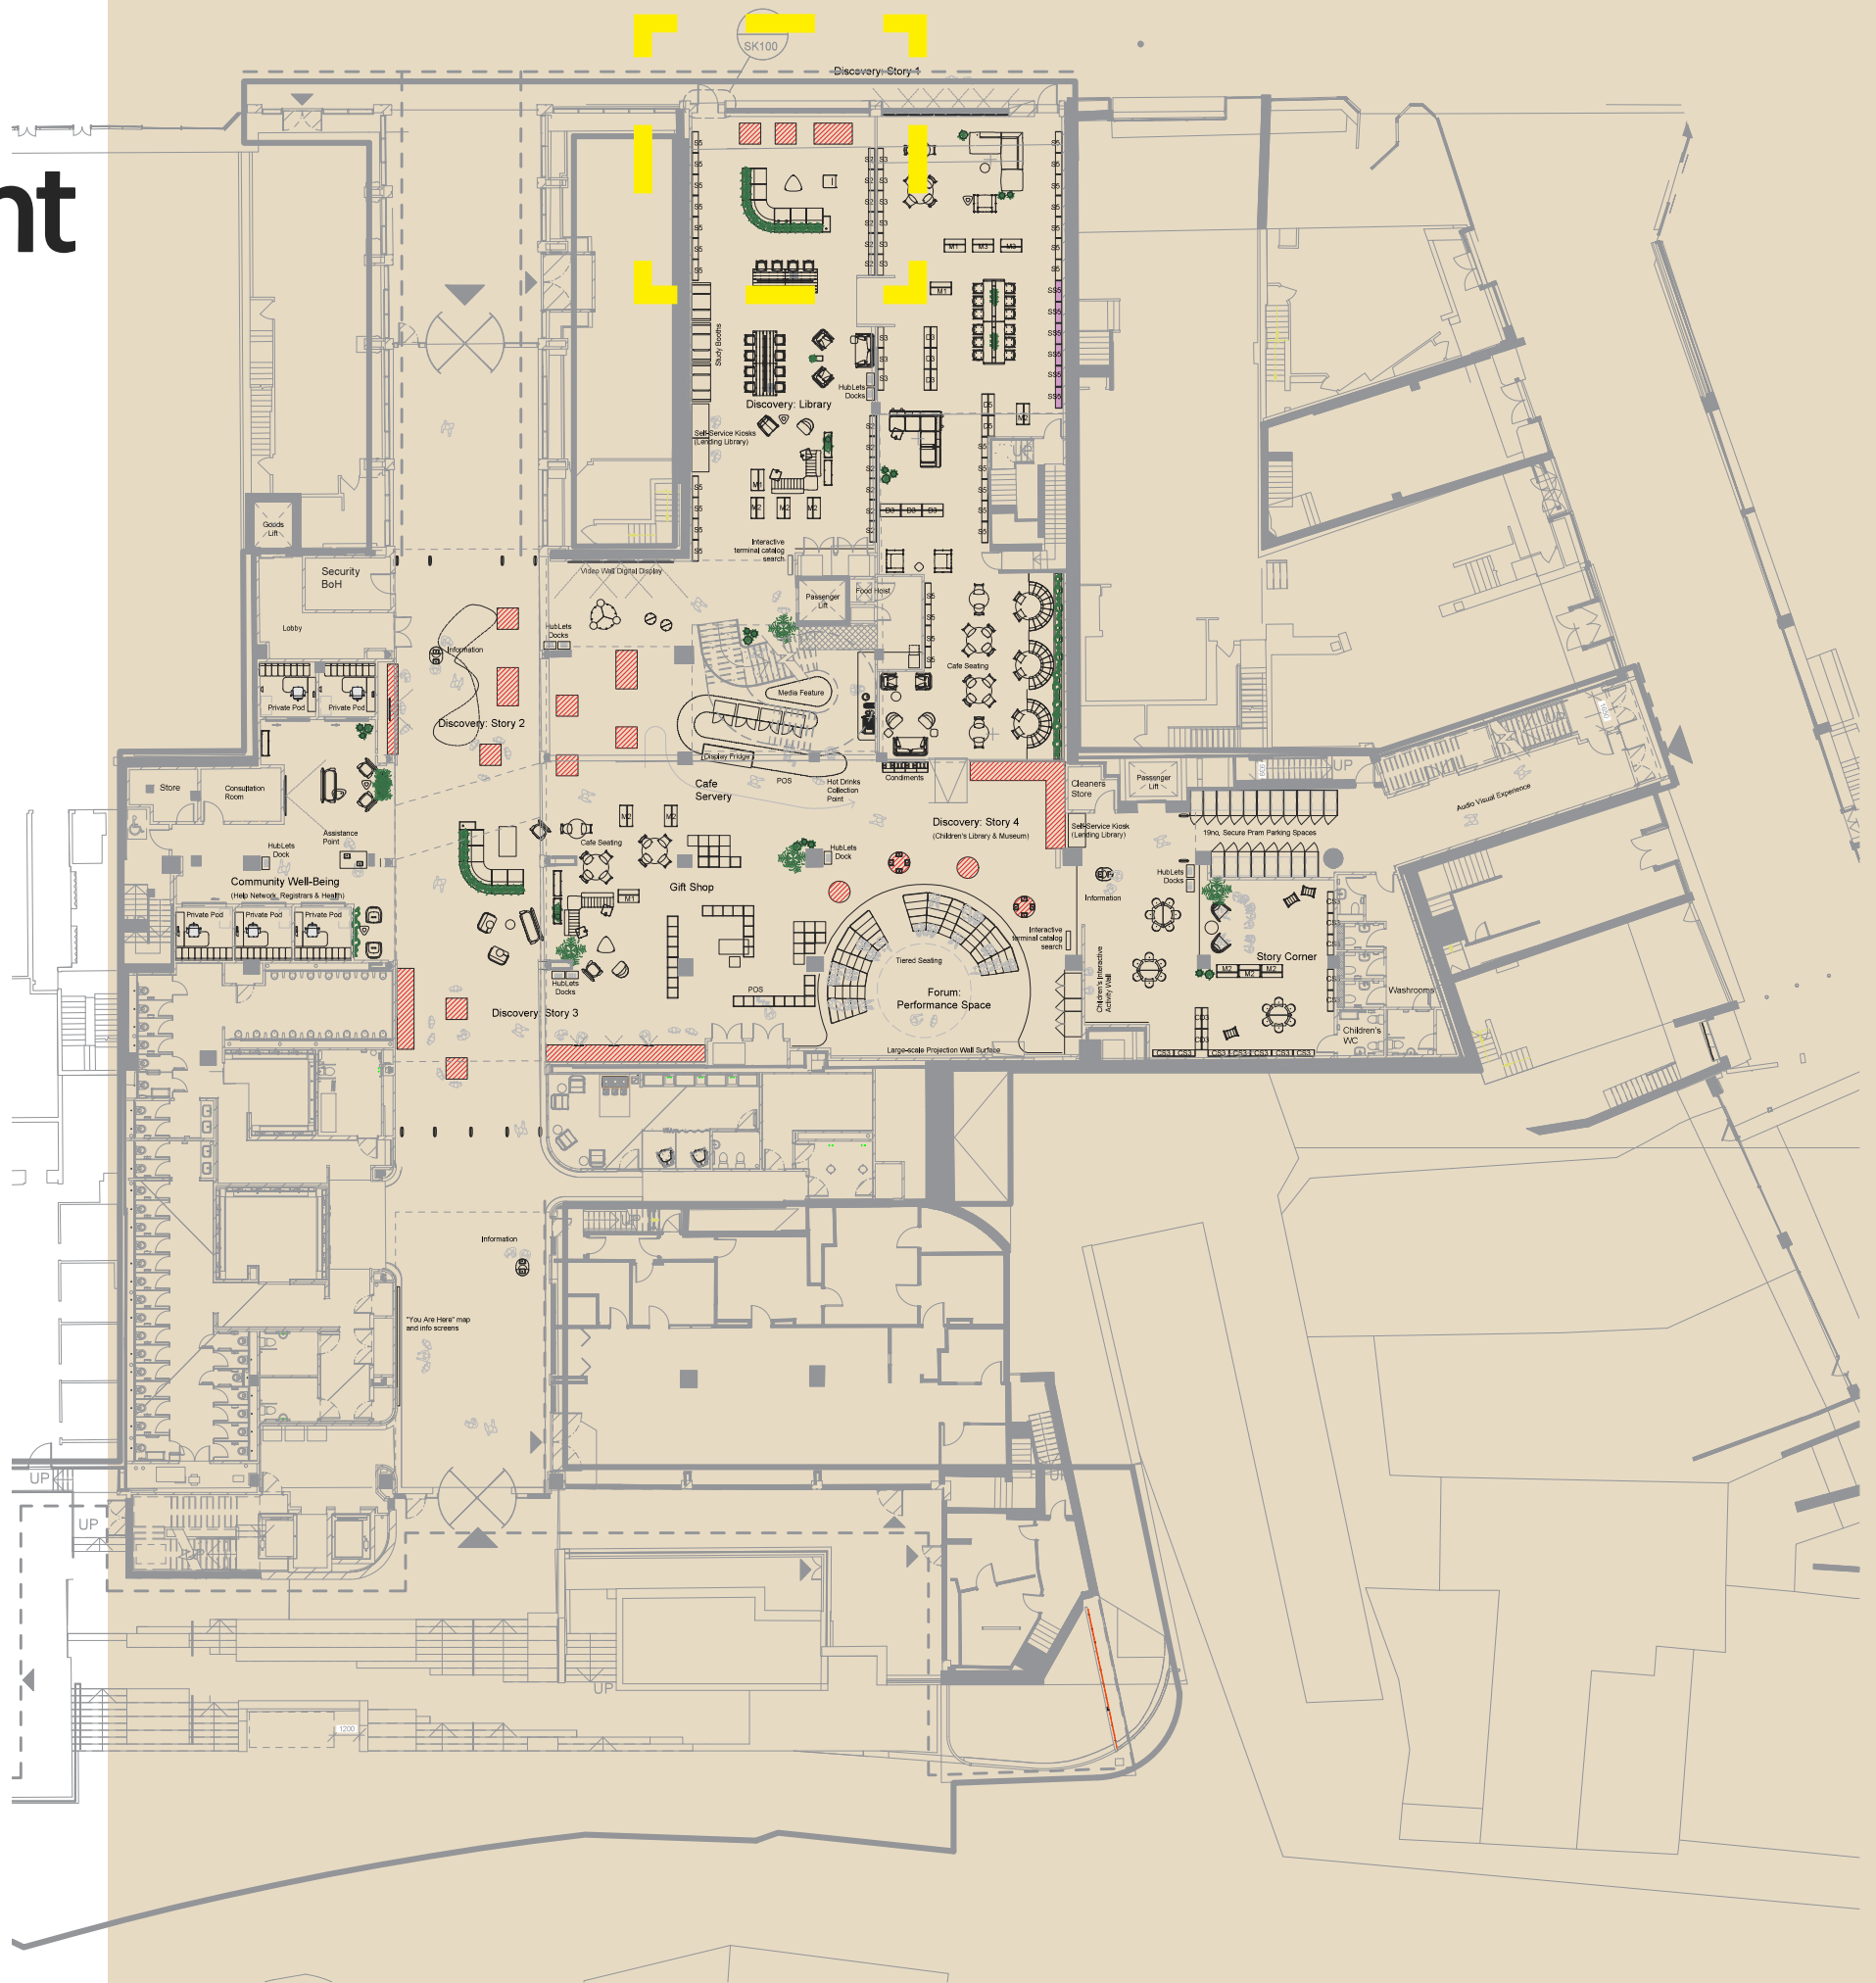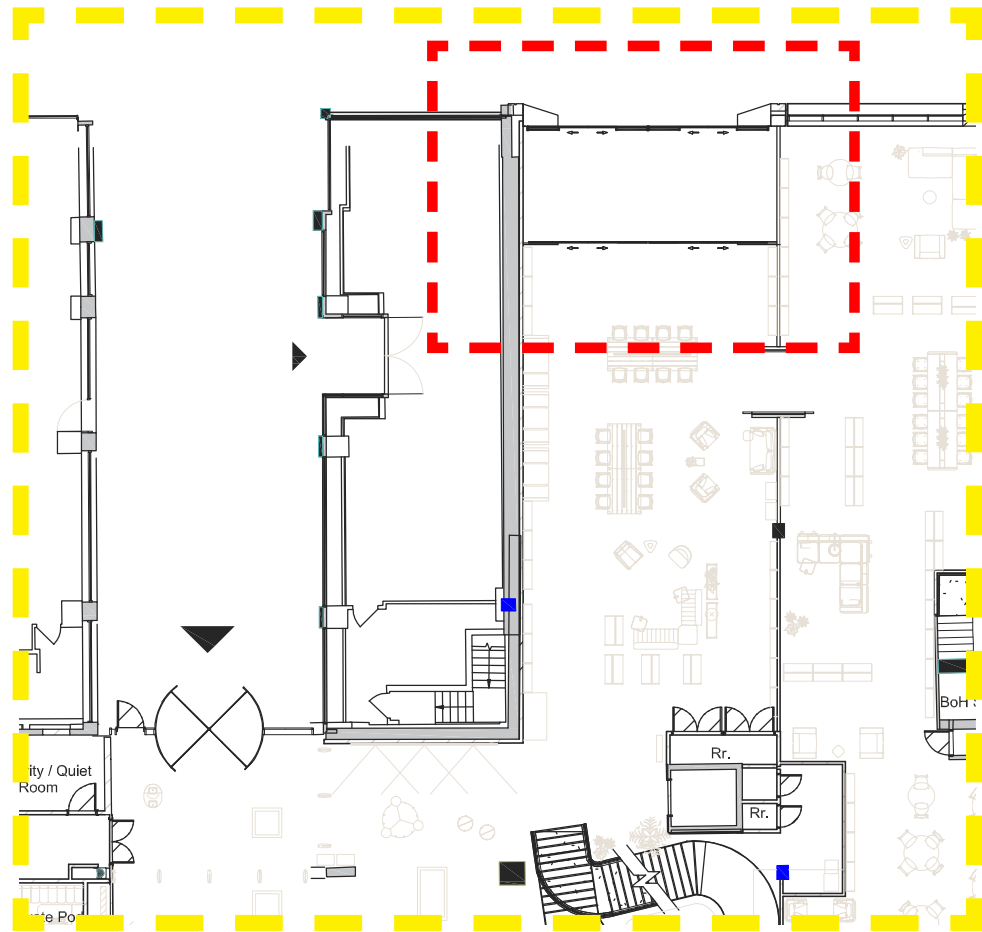

FIRST FLOOR

General Arrangement

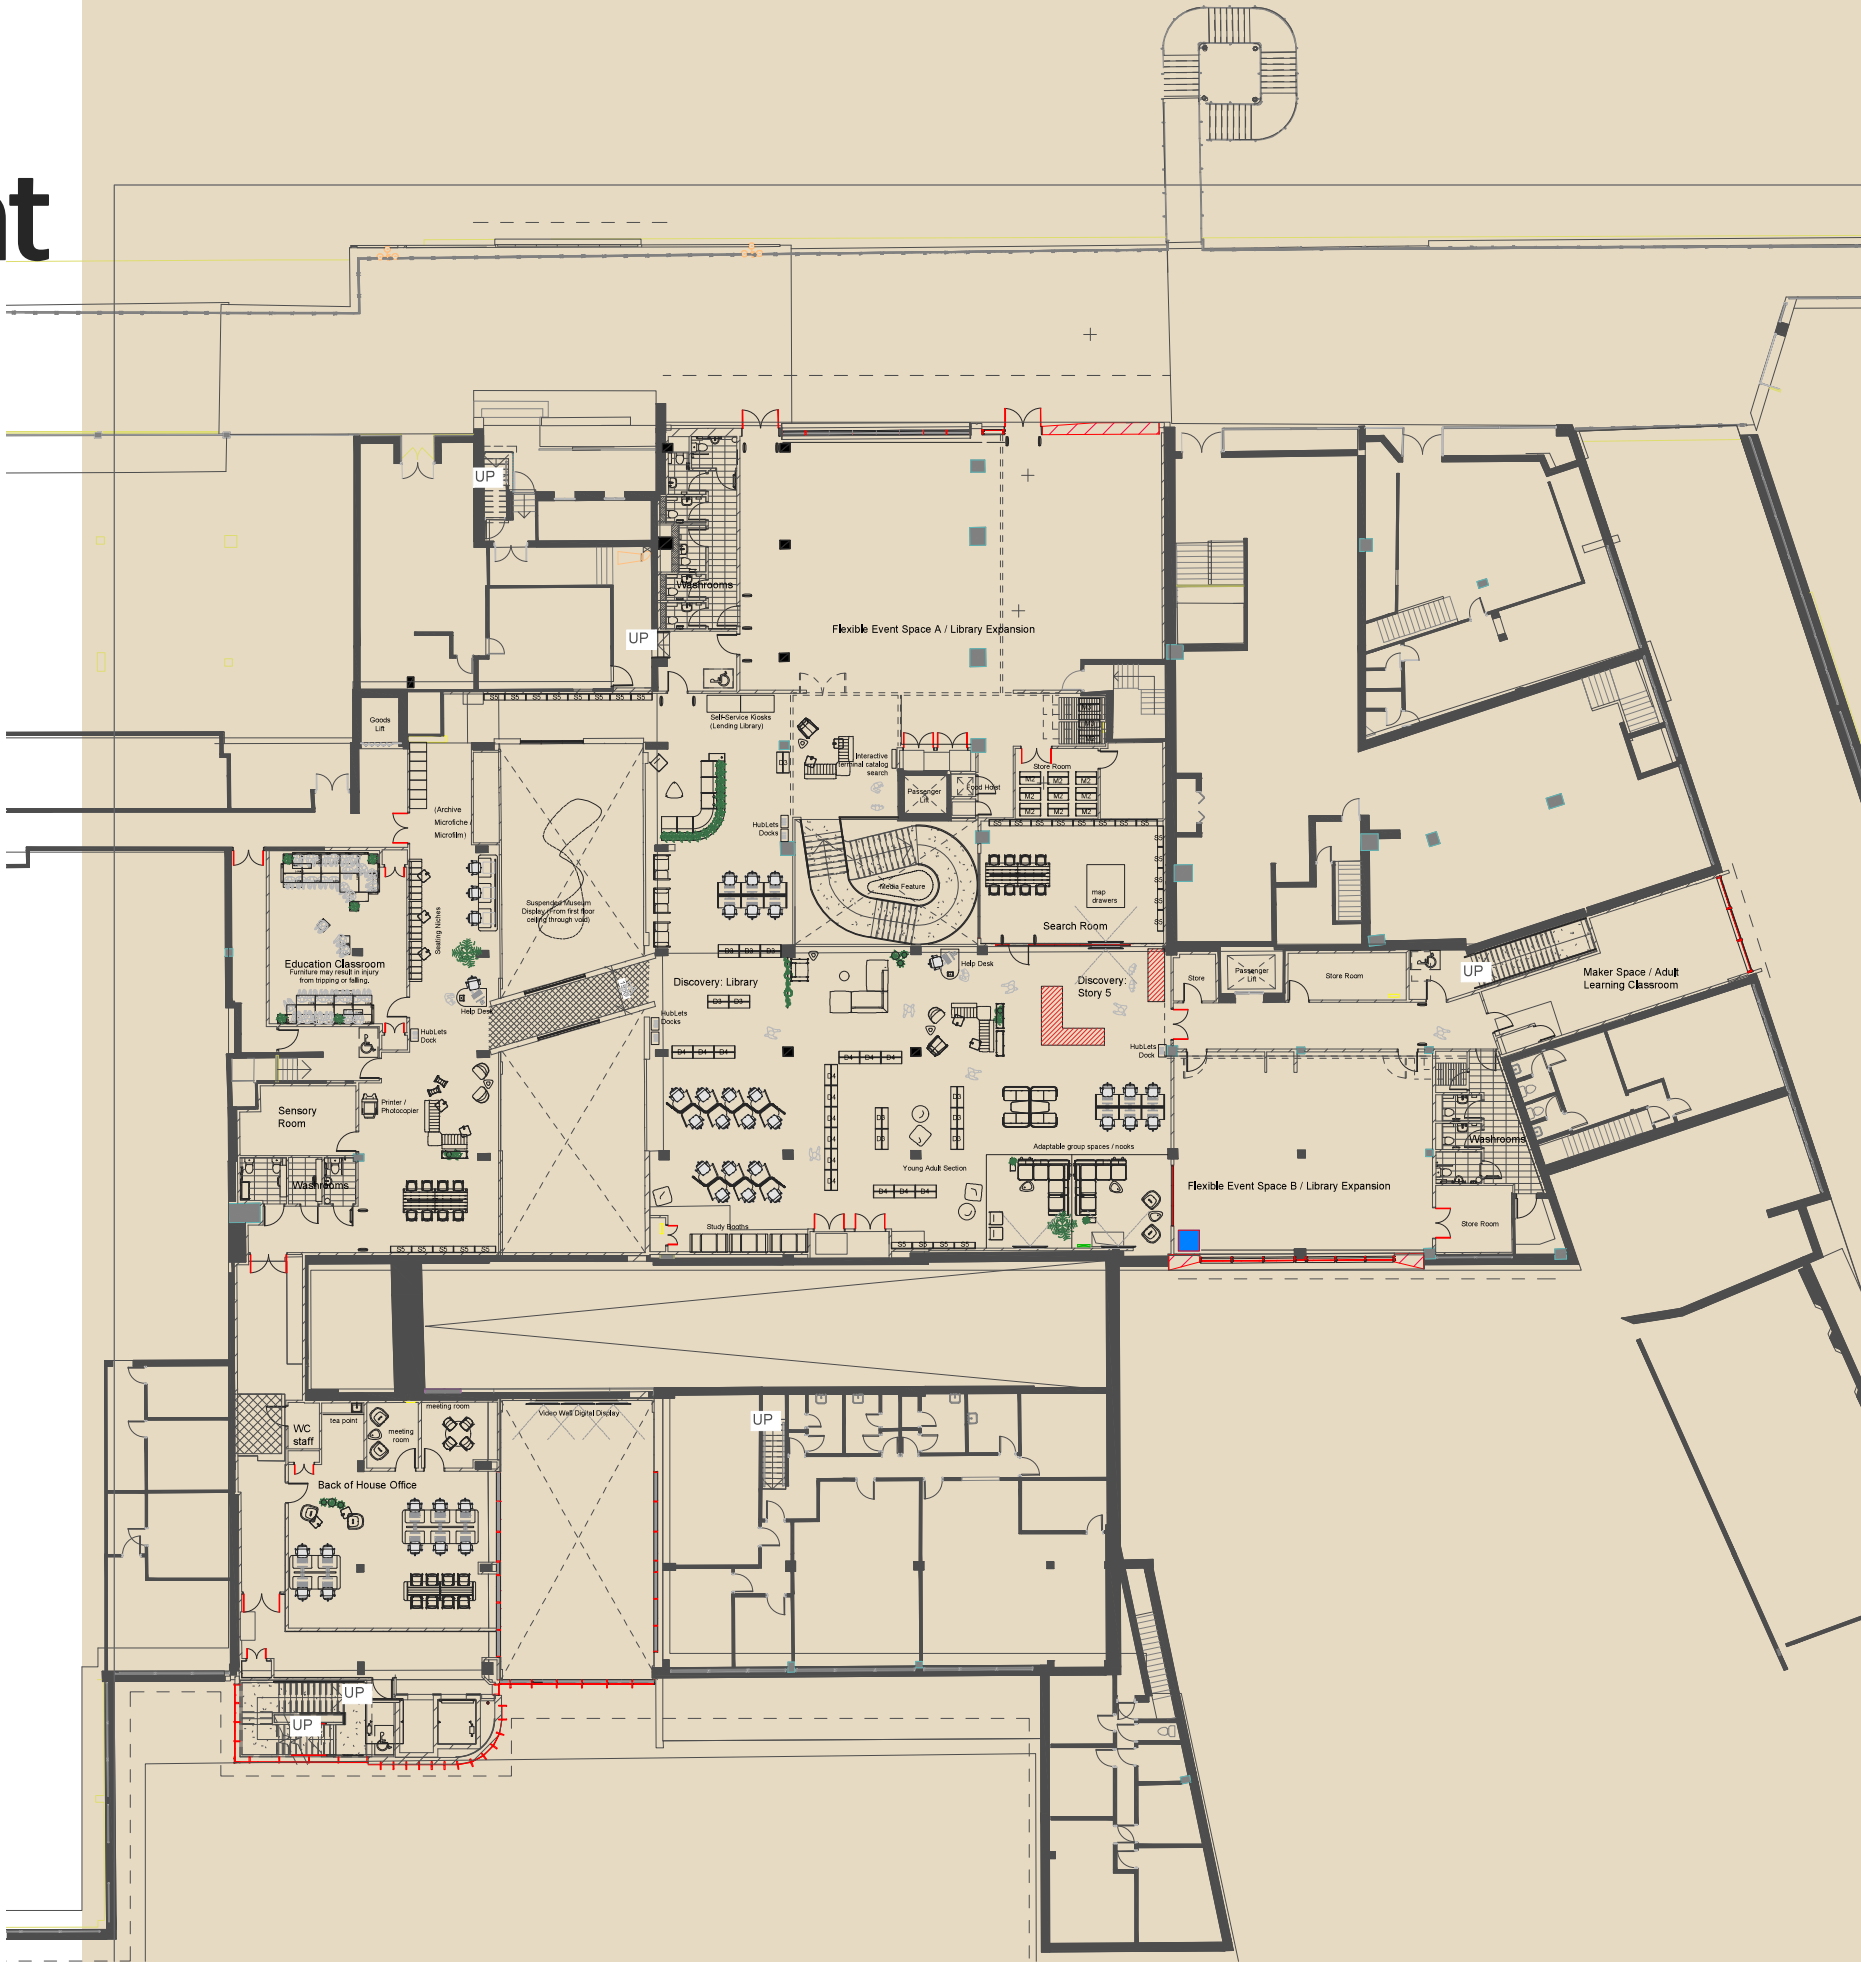

BASEMENT

General Arrangement





Adlington Walk

artist impression



Community Well-Being

artist impression




Cafe Bar

artist impression



Cafe Lounge

artist impression

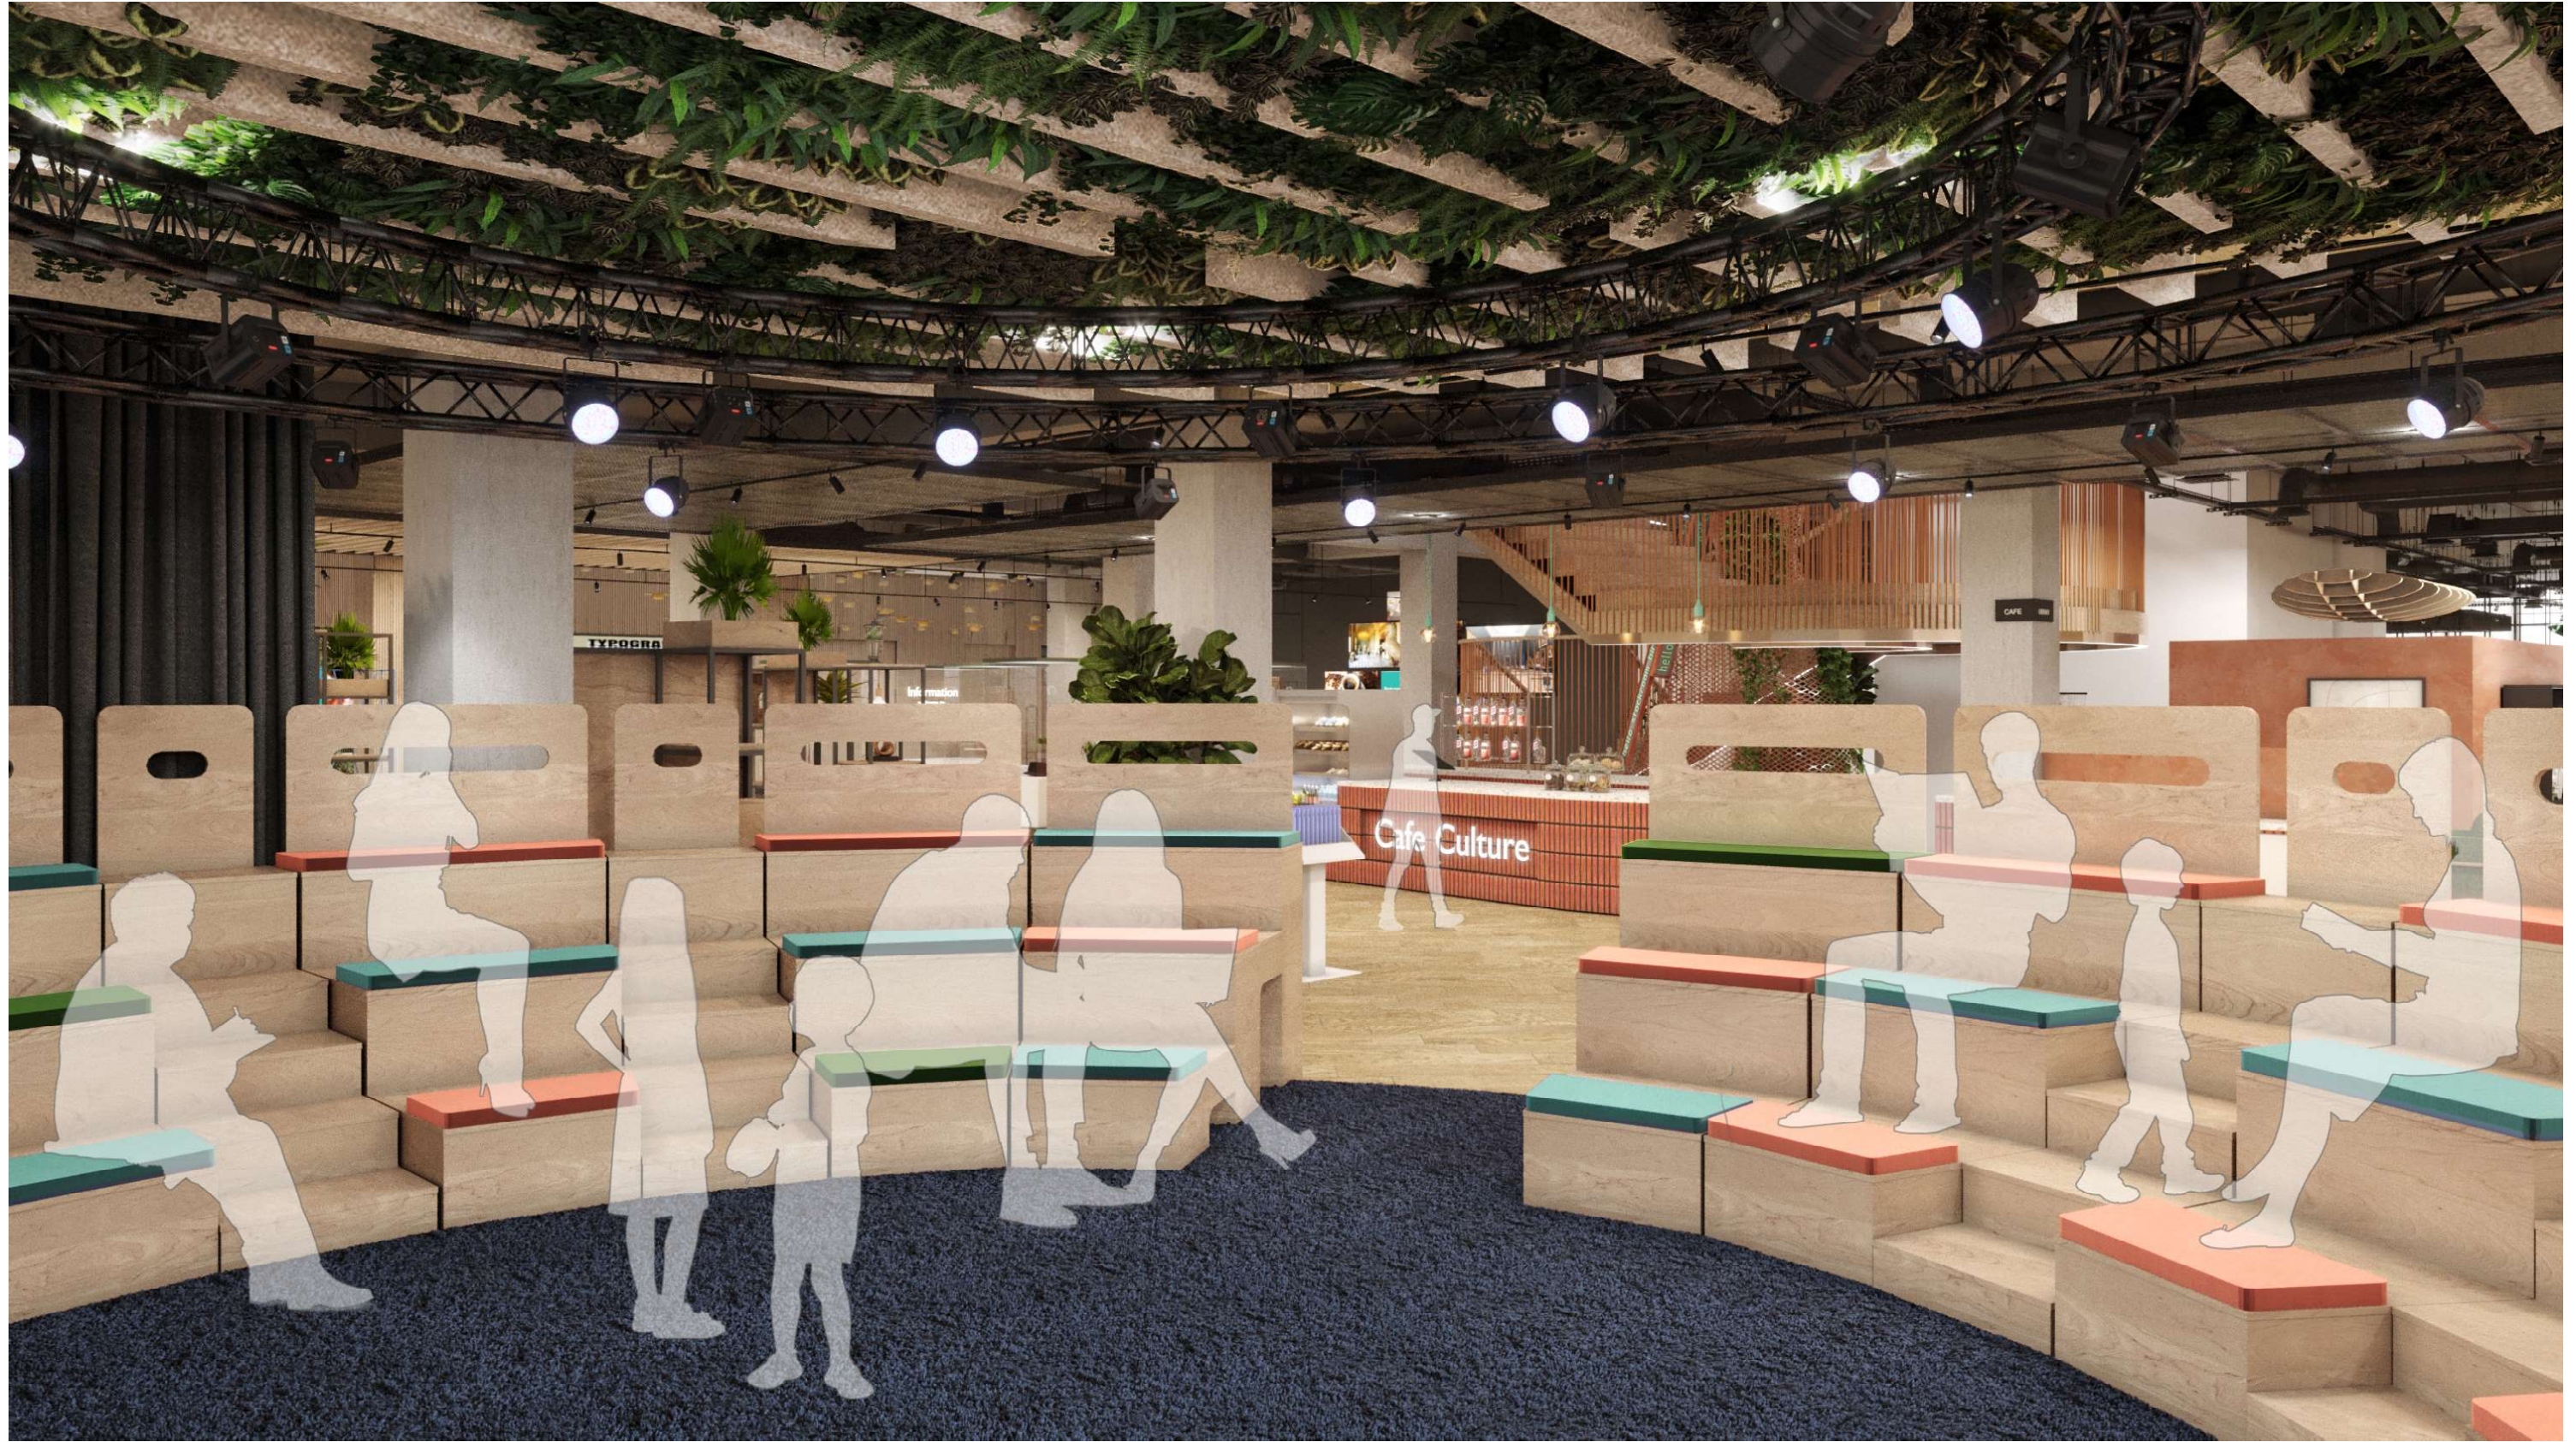

Performance Space

artist impression



Children's Area

artist impression



Study Spaces

artist impression



Merseyway Events

artist impression

Thank you

Prepared by
SPACE—INVADER

John Williams - Managing Director
john.williams@spaceinvaderdesign.co.uk

Sarah Dabbs - Associate
sarah.dabbs@spaceinvaderdesign.co.uk

Bethany Gibson - Interior Designer
bethany.gibson@spaceinvaderdesign.co.uk





DRAFT

REV: | DATE: | DETAILS:



5plus architects

Manchester, 0161 228 0211
Fourth Floor, The Hive, 47 Lever Street,
Manchester M1 1FN
London, 0207 253 7644
The Leather Market, Weston Street,
London SE1 3ER
5plusarchitects.com

PROJECT:
Merseyway Innovation Centre
Stockport

TITLE:
Proposed General Arrangement

First Floor

SCALE: 1:200 @ A1 ORIGIN DATE: 23/09/21 DRAWN: ND CHECKED: PD

STATUS:

Information

PROJECT: 05963 DRAWING NO: B1_02_2201_SK006

REV:

-