


This map is reproduced from Ordnance Survey material with the permission of Ordnance Survey on behalf of the Controller of Her Majesty's Stationery Office. Crown copyright and reproduction in any form is prohibited. Stockport Metropolitan Borough Council 10001957 2019

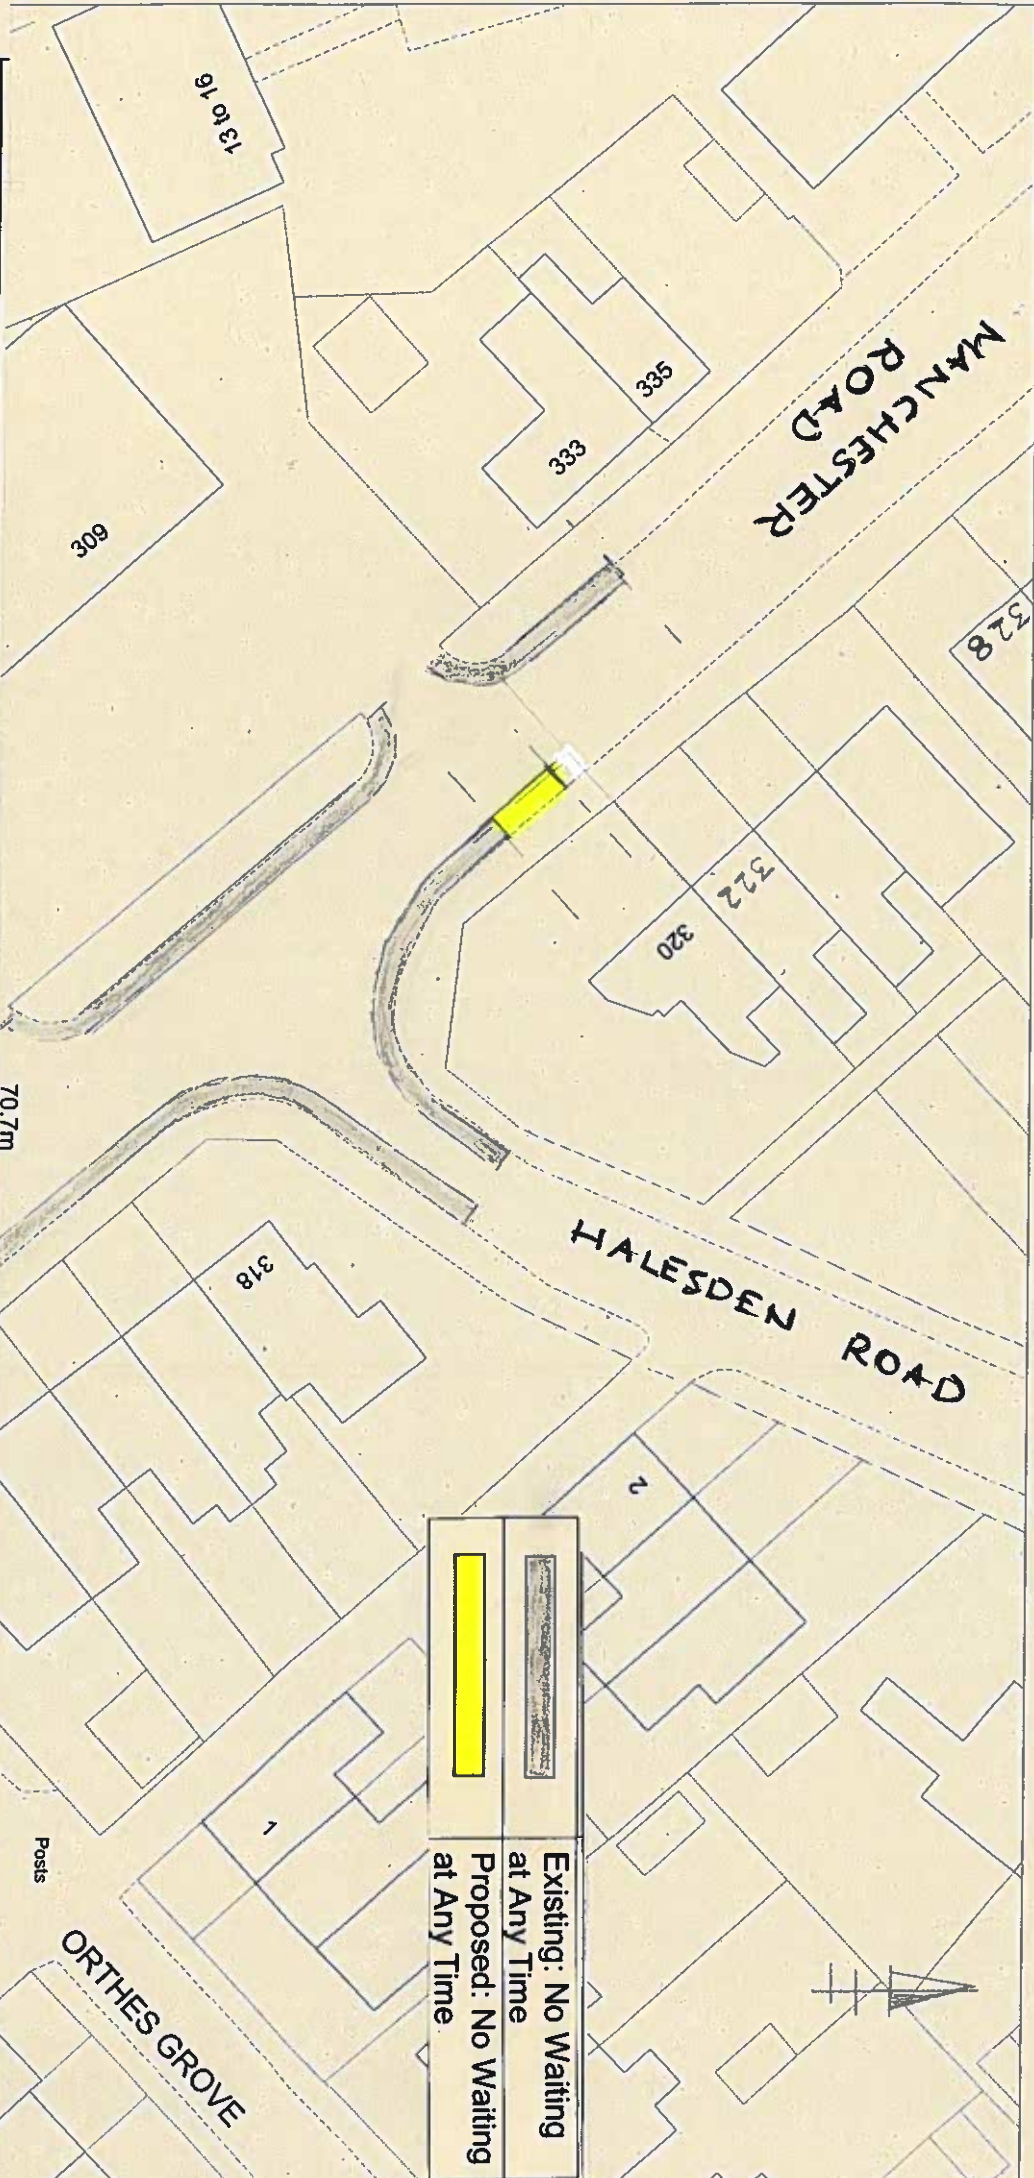

	Existing: No Waiting at Any Time
	Proposed: No Waiting at Any Time

JOB TITLE	Manchester Road, Heaton Chapel
DRAWING TITLE	Proposed No Waiting Restrictions

STOCKPORT
METROPOLITAN BOROUGH COUNCIL
HIGHWAYS AND TRANSPORTATION
STOCKPORT SKT. 322
CAROLINE SIMPSON
PLANNING DIRECTOR

Drawn	Engineer	Checked	Approved
MT	MT		
Date	Date	Date	Date
July 2021	July 2021		
Scale	1:500		
Drawing No.	NM8-5169-001		
Revision			