

Do not scale this drawing
All given dimensions are in millimetres
Contractors must check all dimensions from site

This drawing is copyright and is for use on this site only


| | |
|----------|------|
| | |
| No | Date |
| Revision | |

| |
|-----------------------|
| Project |
| 5 Heswall Road |
| Stockport |


| |
|----------------------|
| Title |
| Location Plan |

| | | | |
|----------|----------|------------|------|
| Project. | Drawing. | Scale @A3. | Rev. |
| 2009 | 001 | 1/1250 | |

| |
|-----------------|
| Drawing Status |
| PLANNING |

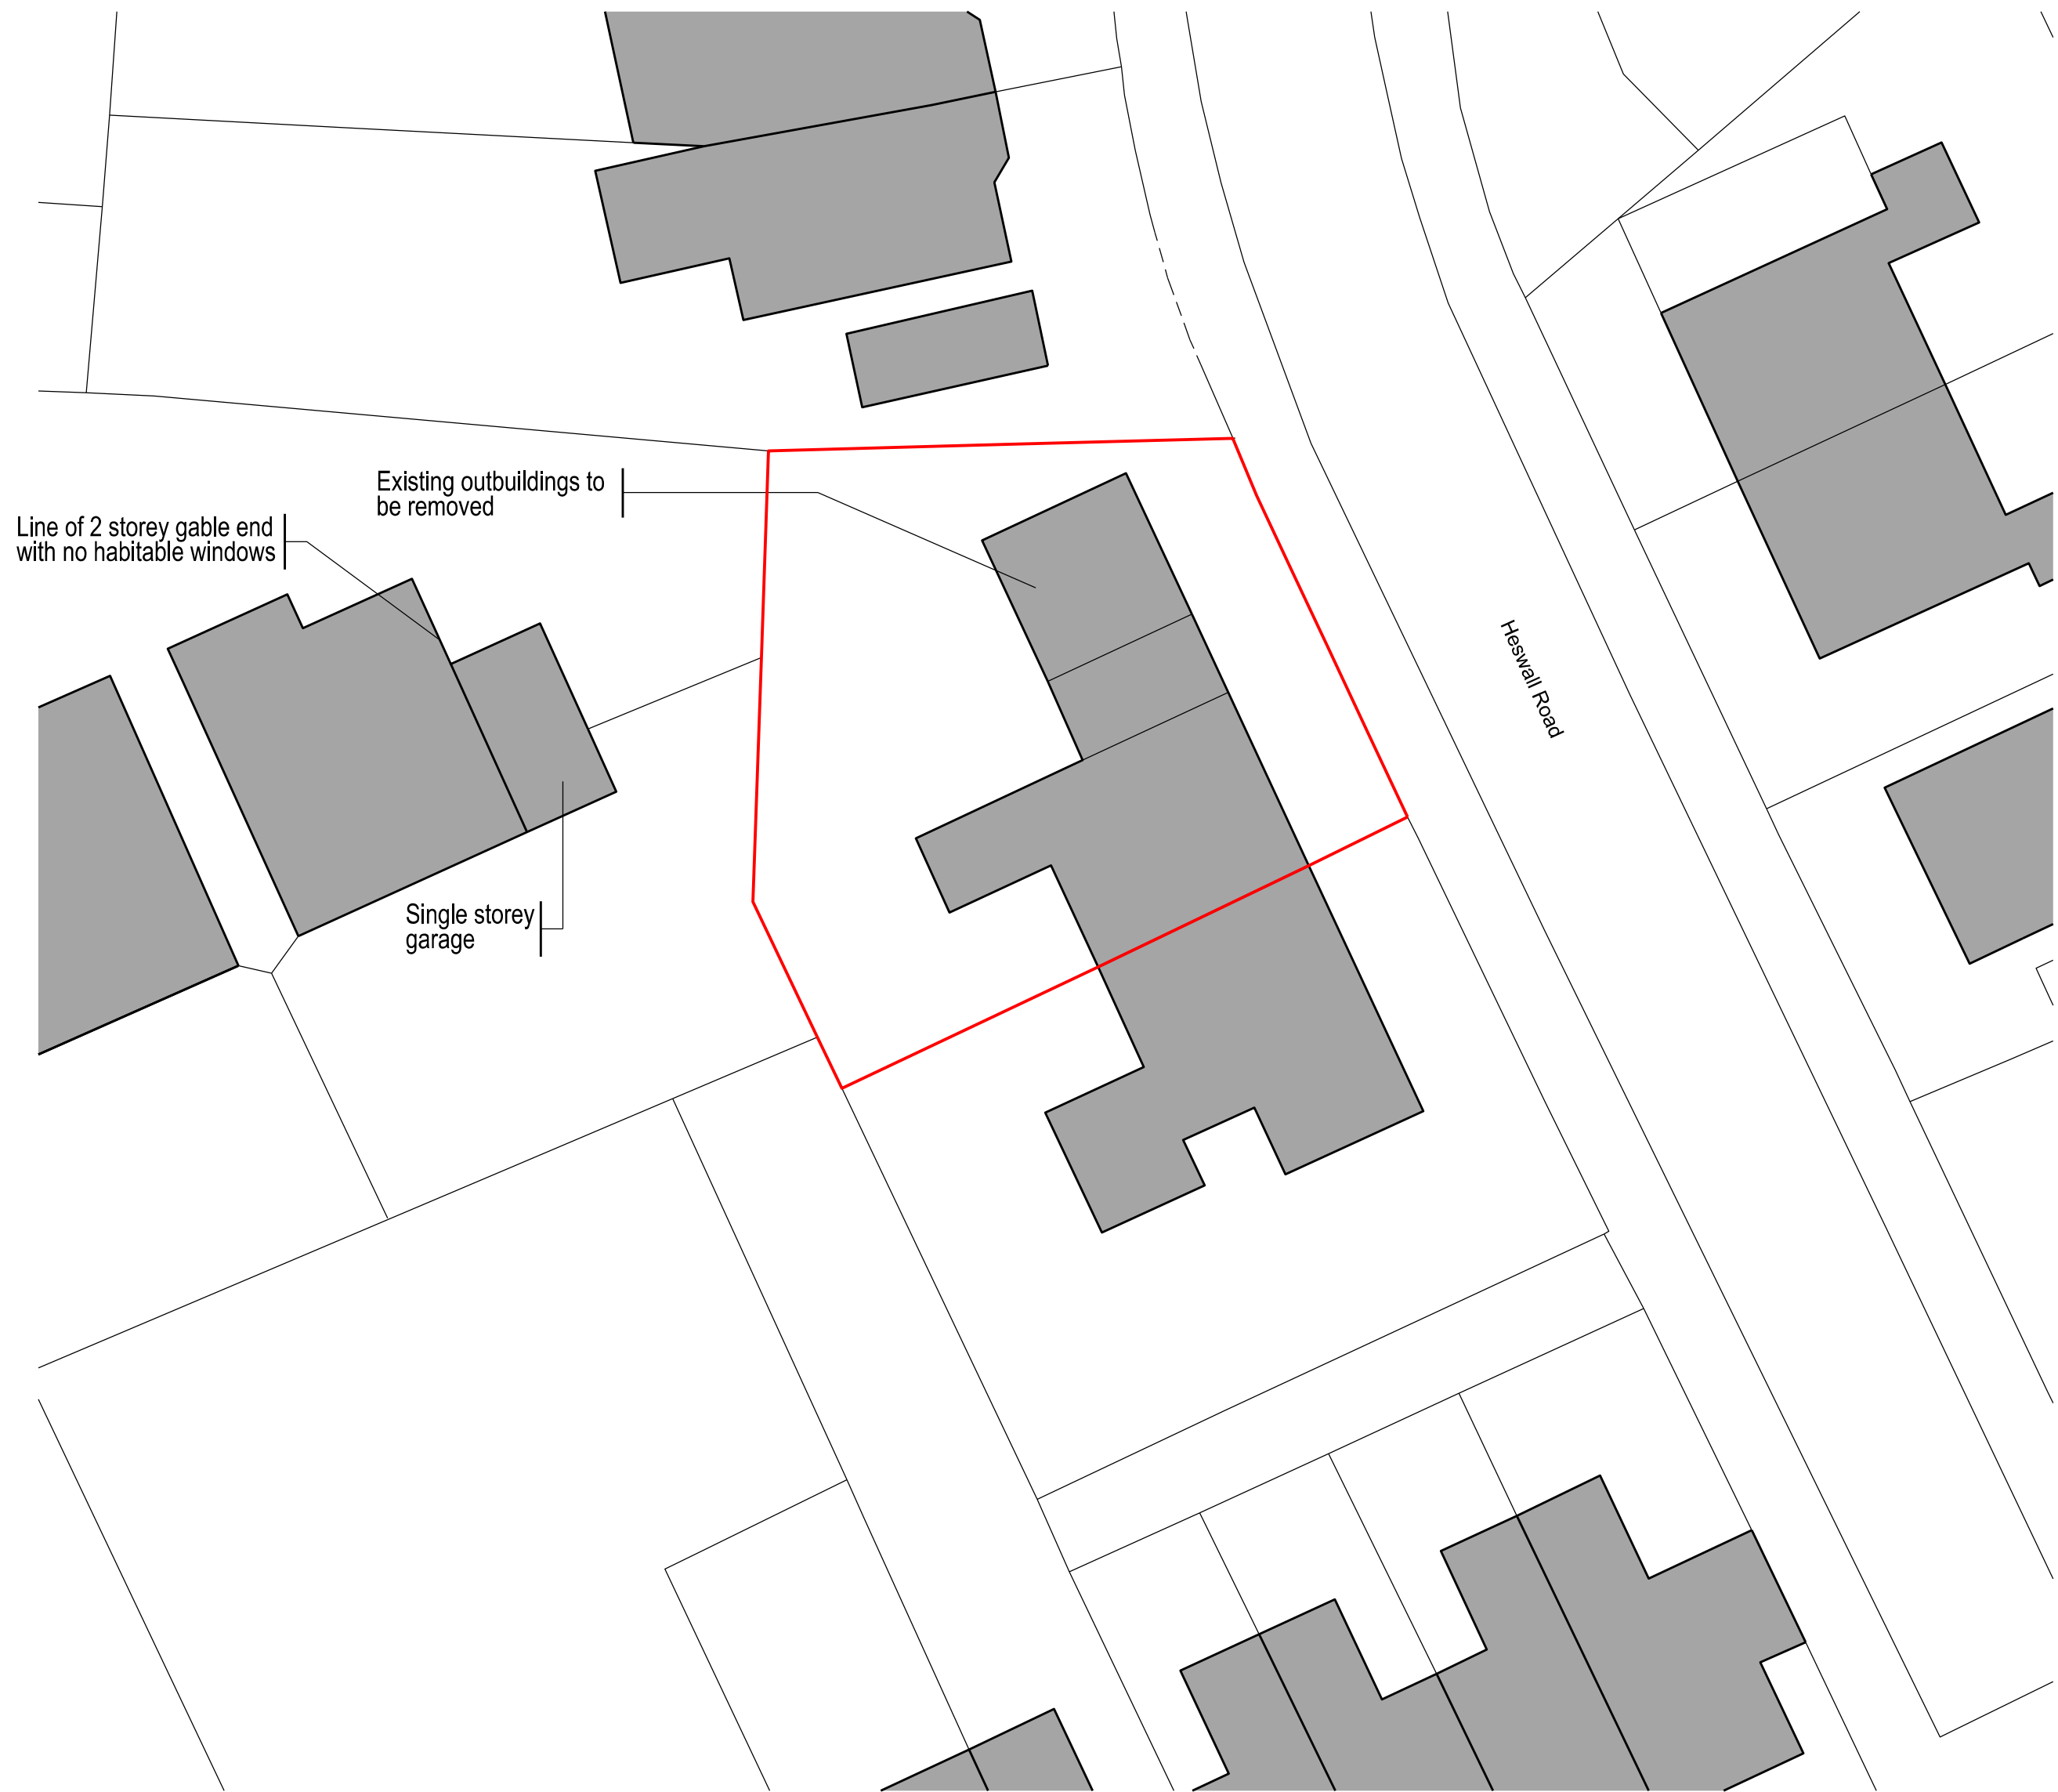


Existing Site Plan

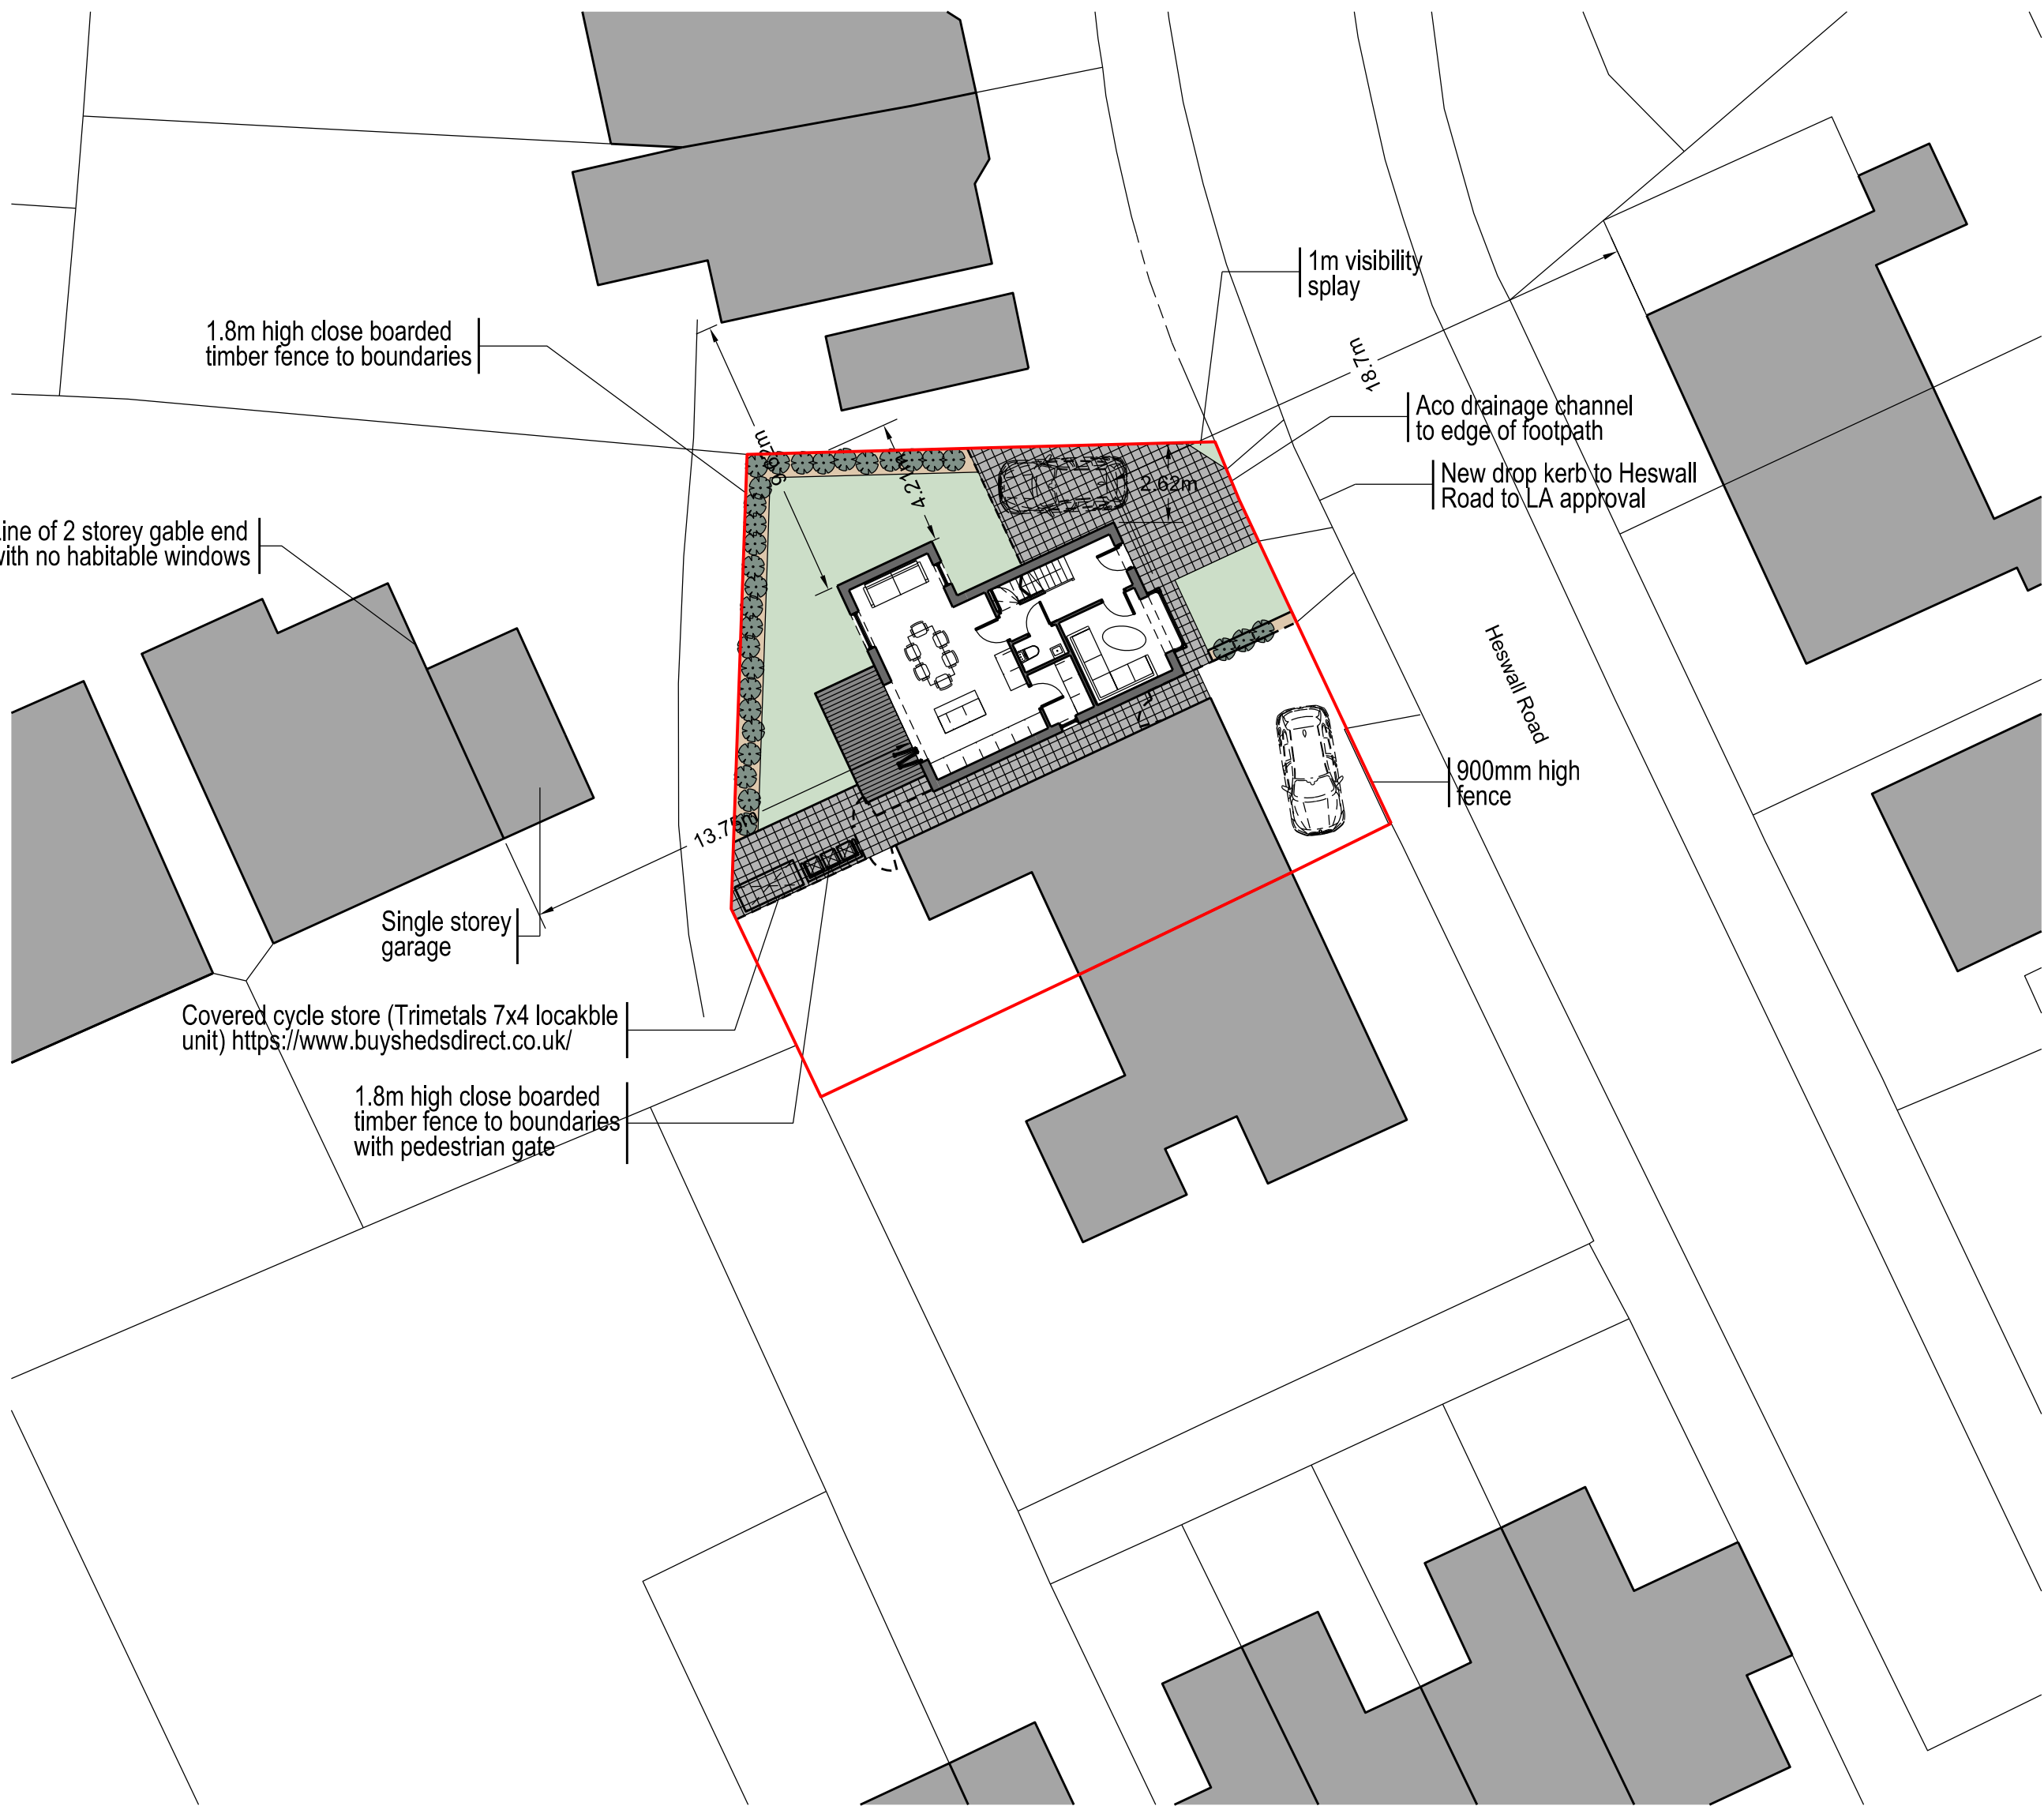

Proposed Site Plan


| Materials Key | |
|---------------|-------------------------------------------------------------------------------------|
| | New low level planting to areas of topsoil |
| | Topsoil for soft landscaping |
| | Timber decking, colour natural |
| | 200x100mm concrete block paving , colour charcoal |
| | Grassed areas |
| | Covered cycle store (Trimetals 6x3 locakble unit) https://www.buyshedsdirect.co.uk/ |
| | Timber covered bin storage area |

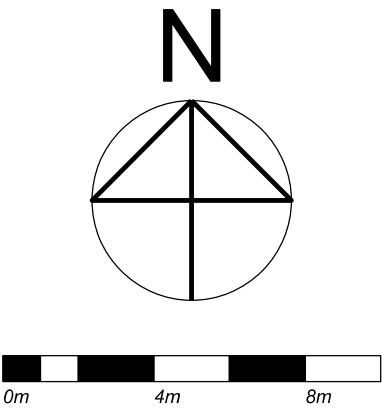


Do not scale this drawing
All given dimensions are in millimetres
Contractors must check all dimensions from site
This drawing is copyright and is for use on this site only

| | |
|-----------------------------|----------|
| 4 - Client amendments | 11.11.21 |
| 3 - Client amendments | 10.11.21 |
| 2 - Client amendments | 07.11.21 |
| 1 - Planners comments added | 03.11.21 |
| No Revision | Date |


| | | | |
|----------------------------------------------|-----------------|---------------------|-----------|
| Project 5 Heswall Road Stockport | | | |
| Title Existing and Proposed Site Plans | | | |
| Project. 2009 | Drawing. 002 | Scale @A1. 1/200 | Rev. 4 |
| Drawing Status PLANNING | | | |

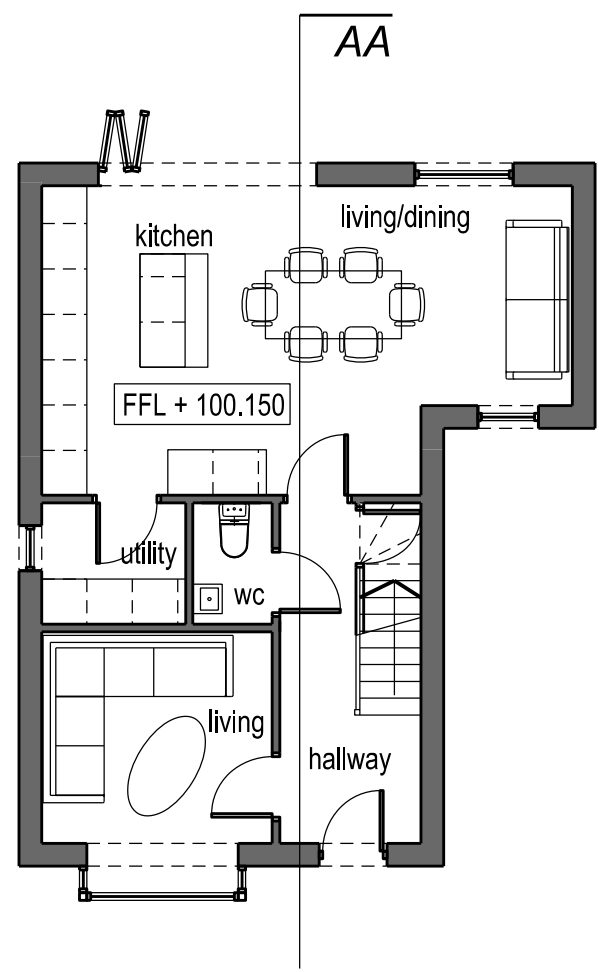


Proposed Ground Floor Plan

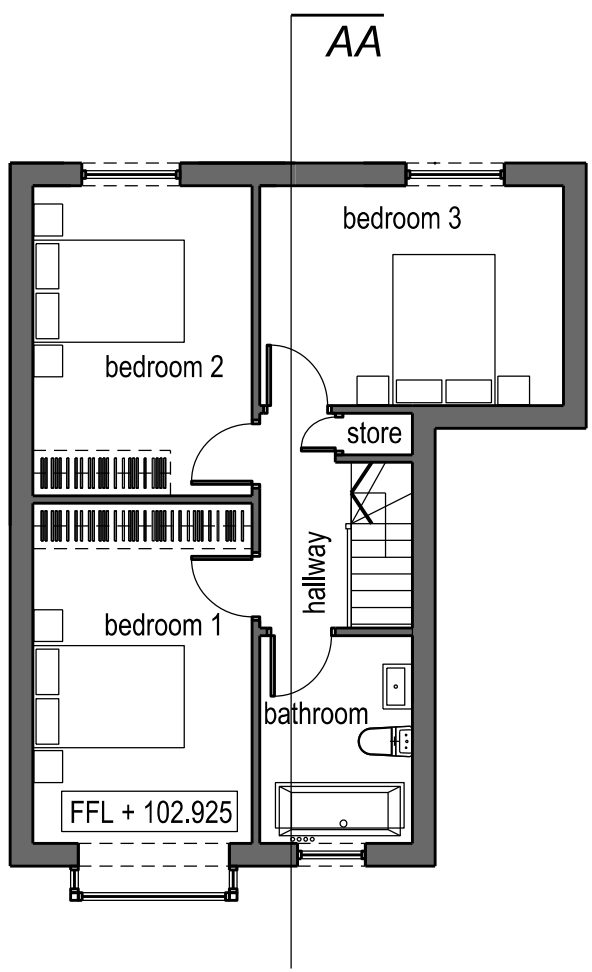

Proposed First Floor Plan

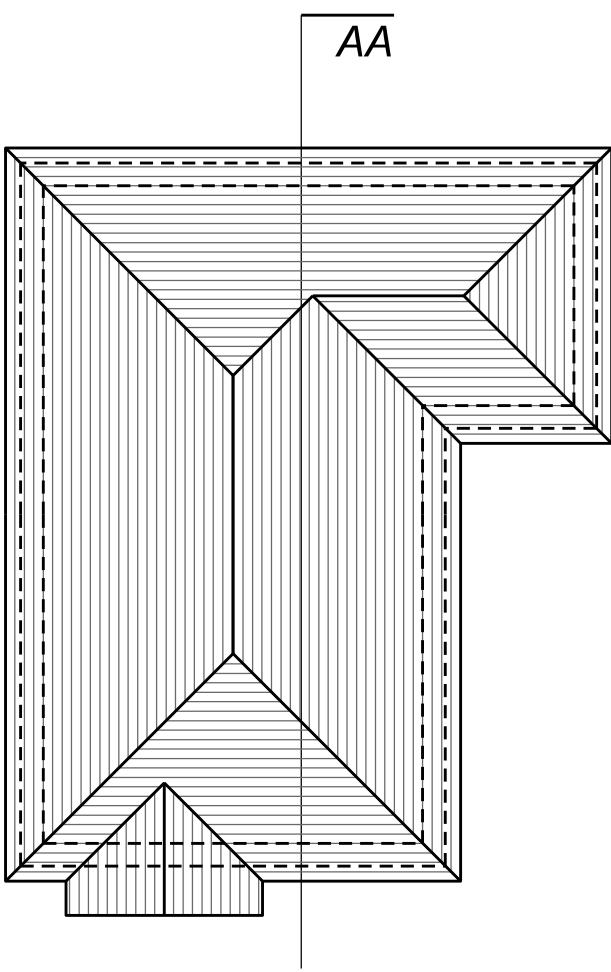

Proposed Loft Floor Plan

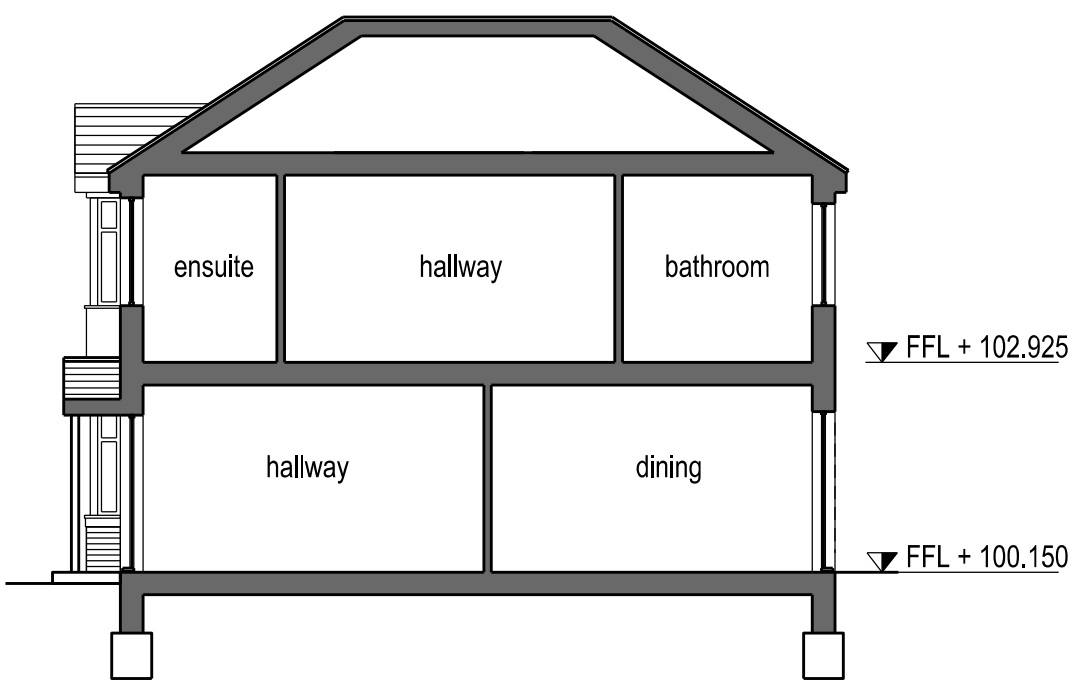


Proposed Section AA




Proposed East Elevation



Proposed West Elevation

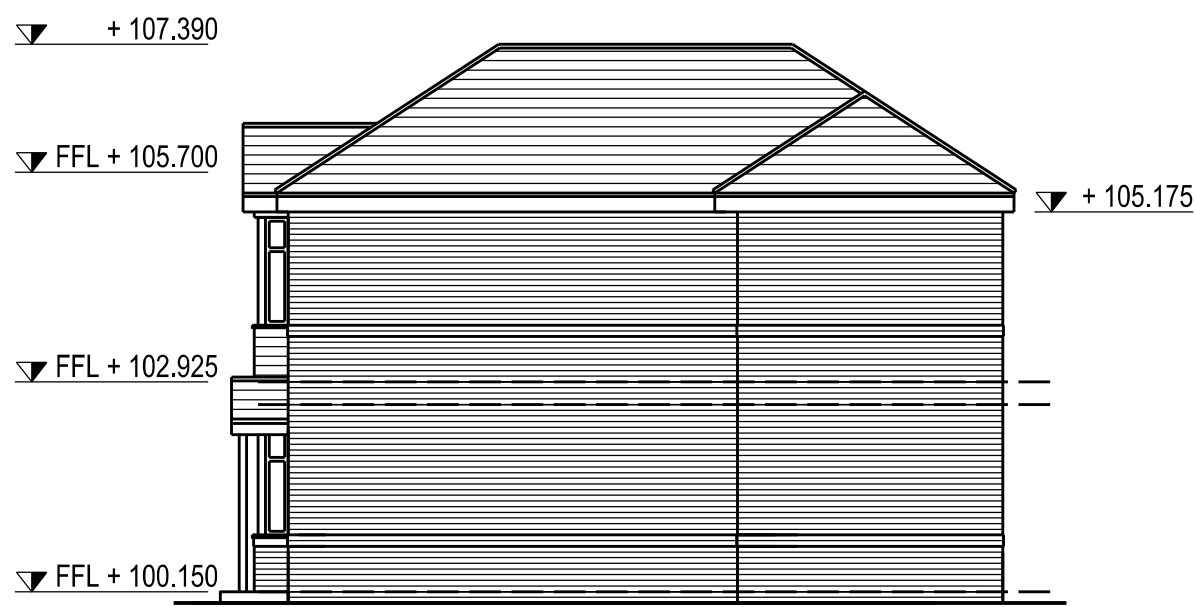

Proposed North Elevation

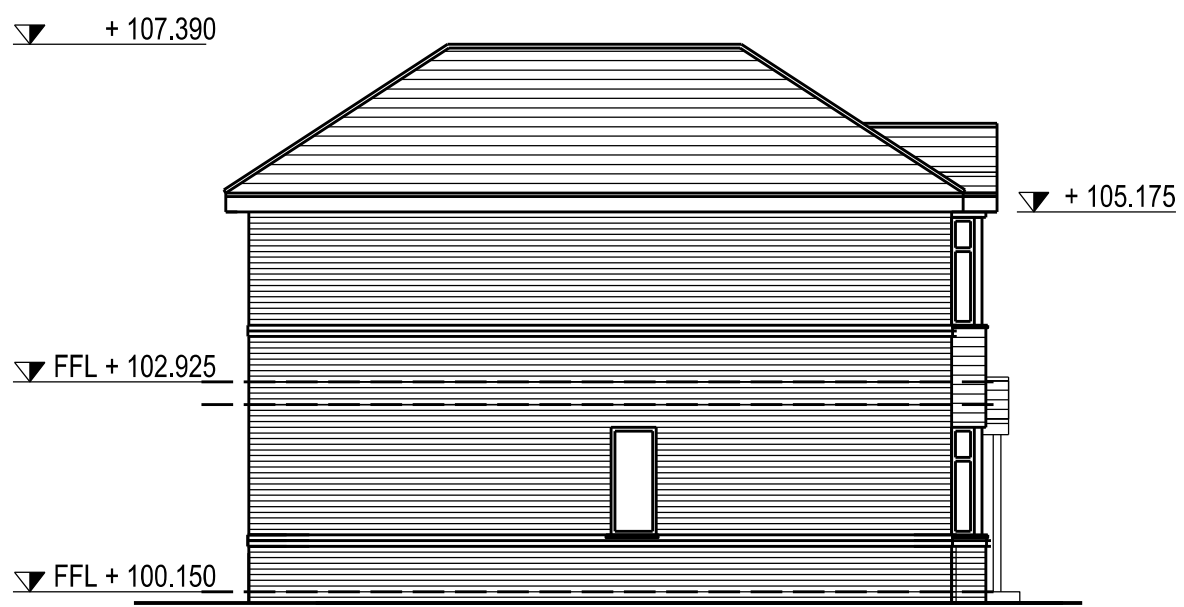

Proposed South Elevation

| Materials Key | |
|---------------------|---------------------------------------------|
| External Walls | Red/orange brickwork |
| External Walls | White render feature panels |
| Pitched Roof | Grey roof tiles |
| Flat Roof to Dormer | Grey single ply membrane with stone capping |
| Fascias | Grey |
| External Windows | Grey double glazed UPVC |
| External Doors | Grey PPC aluminium bifold doors |
| External Doors | Grey composite door |
| Canopy | Grey fascia |



No.05 Heswall Road Existing East Elevation



No.05 Heswall Road Existing West Elevation



No.05 Heswall Road Existing North Elevation



No.05 Heswall Road Proposed East Elevation



No.05 Heswall Road Proposed West Elevation



No.05 Heswall Road Proposed North Elevation

Do not scale this drawing
All given dimensions are in millimetres
Contractors must check all dimensions from site
This drawing is copyright and is for use on this site only


| | |
|------------------------------------------------------|----------------------|
| 2 - Client amendments 1 - Planners comments added | 07.11.21 03.11.21 |
| No Revision | Date |


| |
|----------------------------------------|
| Project 5 Heswall Road Stockport |
|----------------------------------------|

| |
|------------------------------------------------------------------|
| Title Existing and Proposed Plans/ Elevations/ Sections |
|------------------------------------------------------------------|

| | | | |
|------------------|-----------------|---------------------|-----------|
| Project. 2009 | Drawing. 003 | Scale @A1. 1/100 | Rev. 2 |
|------------------|-----------------|---------------------|-----------|

| |
|----------------------------|
| Drawing Status PLANNING |
|----------------------------|

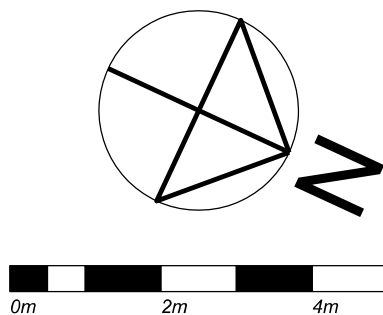


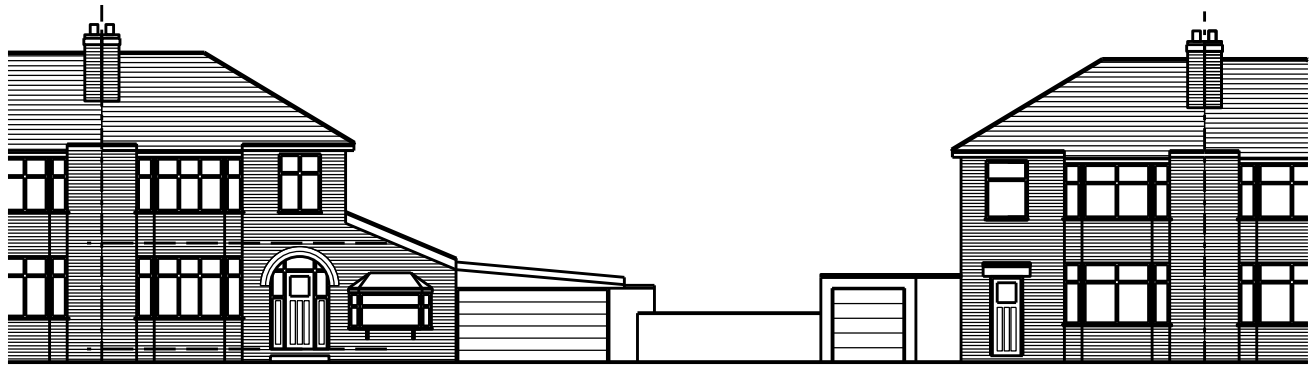


Existing Section AA / Heswall Road Streetscape



Proposed Section AA / Heswall Road Streetscape

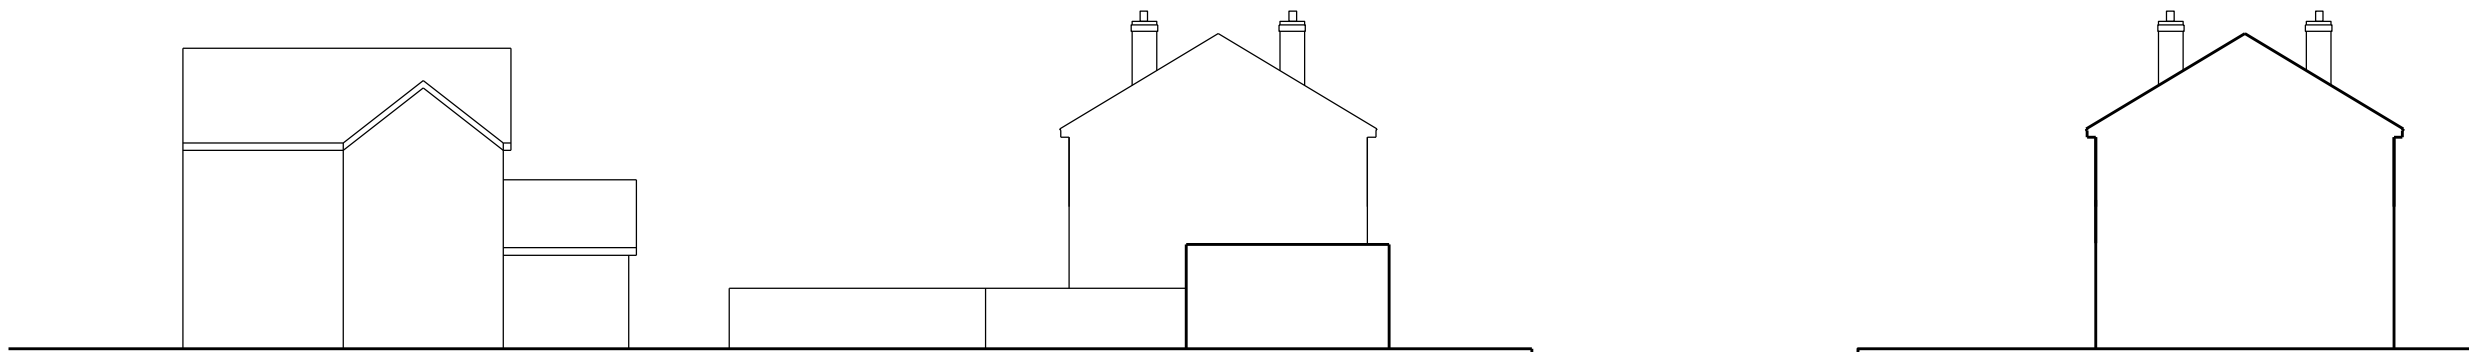


Existing Section BB

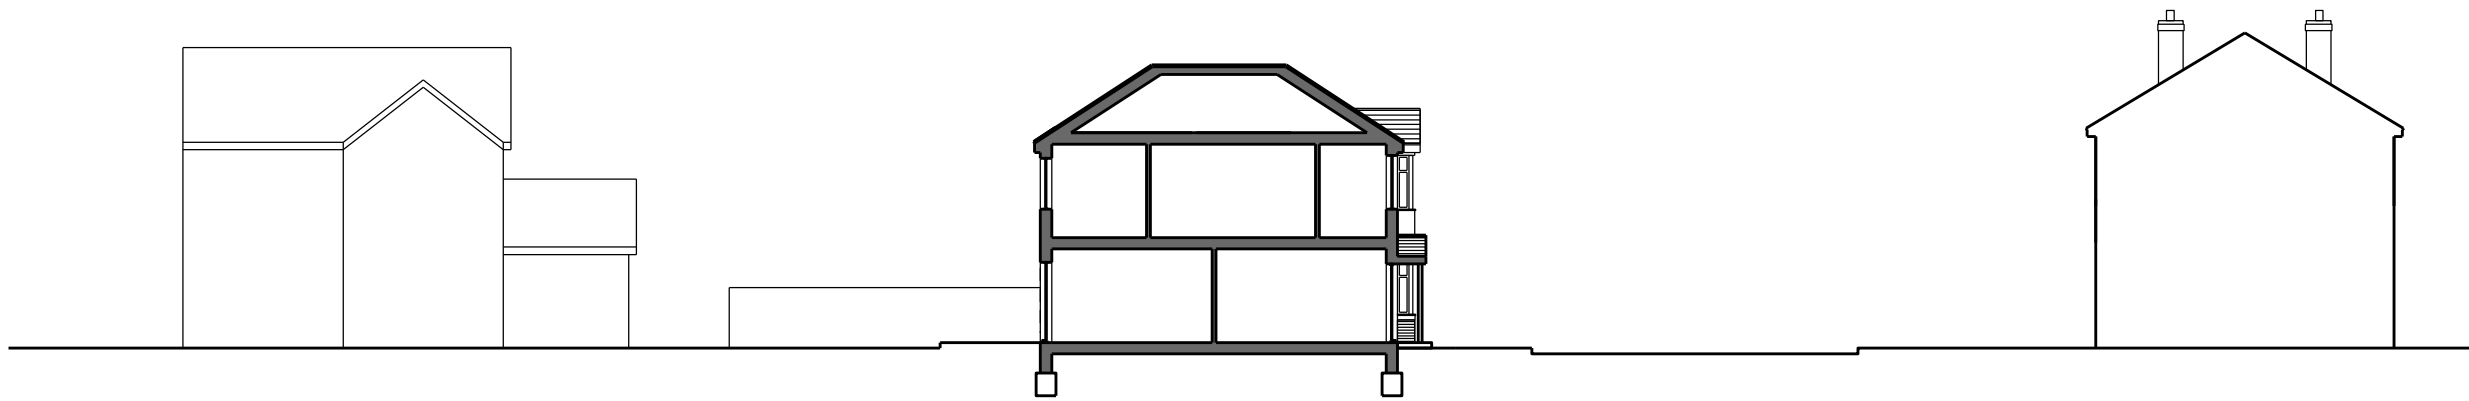

Proposed Section BB



Existing Site Key Plan - Not to Scale

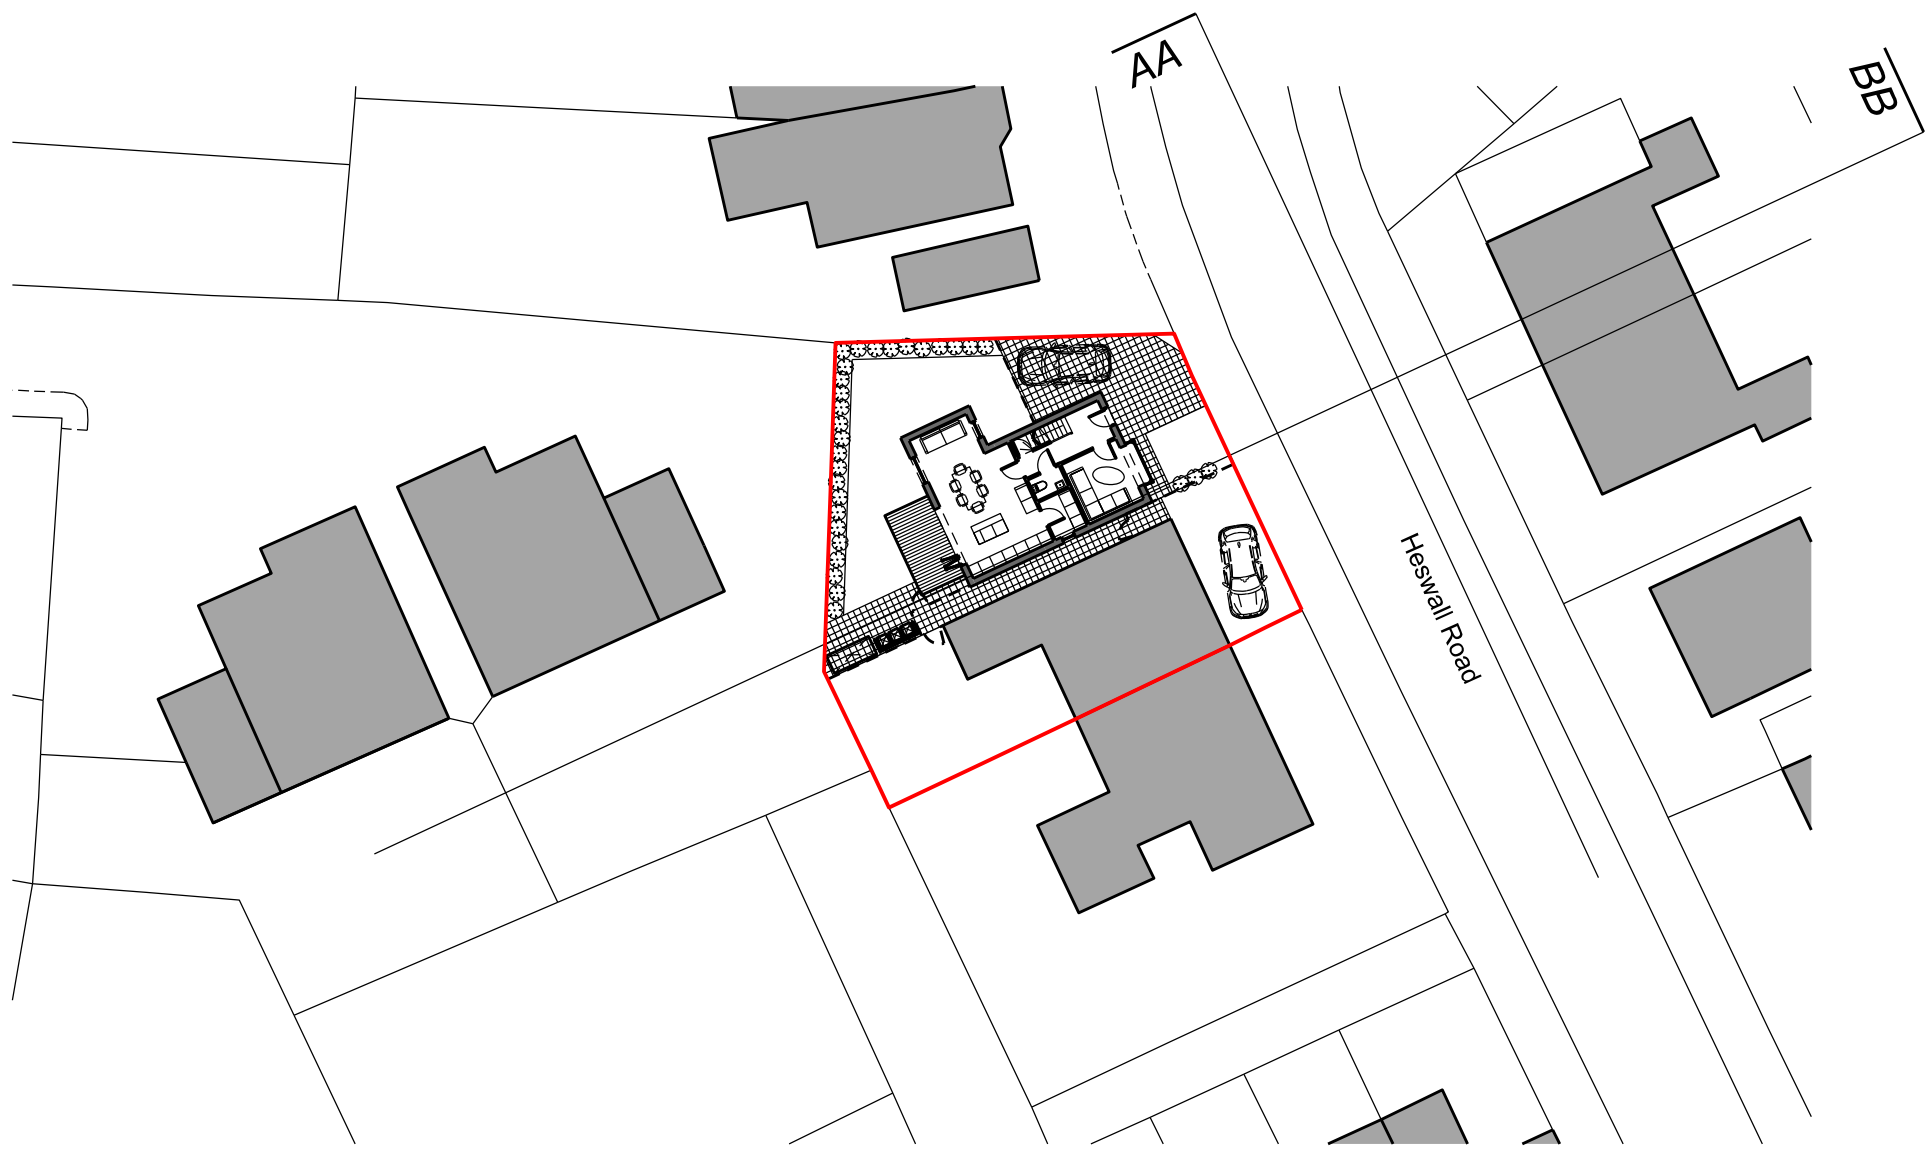

Proposed Site Key Plan - Not to Scale

Do not scale this drawing
All given dimensions are in millimetres
Contractors must check all dimensions from site
This drawing is copyright and is for use on this site only

| | |
|------------------------------------------------------|----------------------|
| 2 - Client amendments 1 - Planners comments added | 07.11.21 03.11.21 |
| No Revision | Date |

| |
|----------------------------------------|
| Project 5 Heswall Road Stockport |
|----------------------------------------|

| |
|---------------------------------------------------------|
| Title Existing and Proposed Streetscenes/Sections |
|---------------------------------------------------------|

| | | | |
|------------------|-----------------|---------------------|-----------|
| Project. 2009 | Drawing. 004 | Scale @A1. 1/200 | Rev. 2 |
|------------------|-----------------|---------------------|-----------|

| |
|----------------------------|
| Drawing Status PLANNING |
|----------------------------|

