


This map is reproduced from Ordnance Survey material at the permission of Ordnance Survey on behalf of the Controller of Her Majesty's Stationery Office. It is Crown copyright and is reproduced by permission of the Controller of Her Majesty's Stationery Office. It is not to be used for any purpose other than that for which it was prepared and any use for any other purpose is prohibited. Ordnance Survey is not responsible for any errors or omissions in this map.

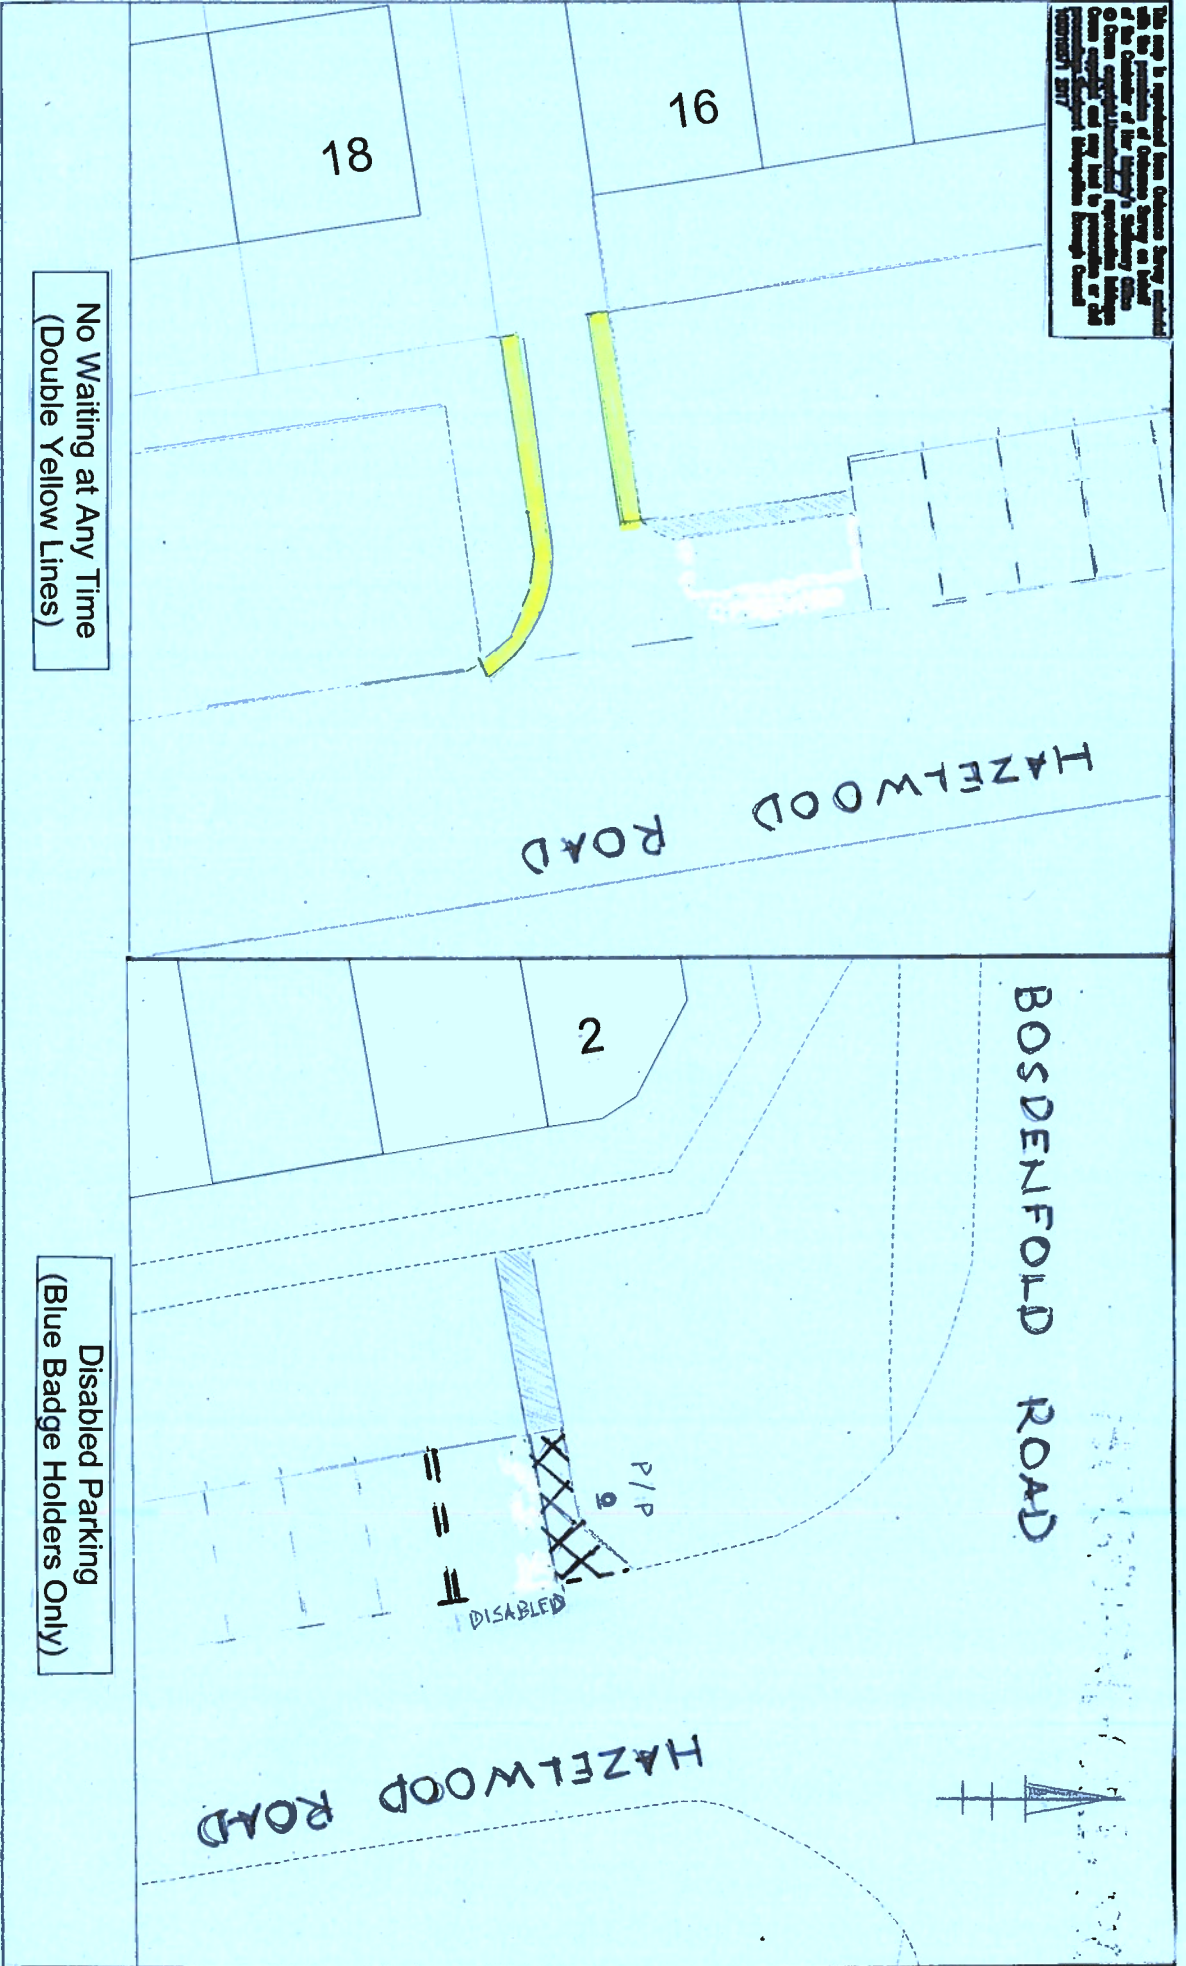

No Waiting at Any Time
(Double Yellow Lines)


Disabled Parking
(Blue Badge Holders Only)

JOB TITLE

Hazelwood Road, Hazel Grove

DRAWING TITLE

Proposed No Waiting Restrictions & Disabled Bay

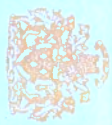

STOCKPORT
METROPOLITAN BOROUGH COUNCIL

CAROLINE SIMPSON
CORPORATE DIRECTOR

ROADWAYS AND TRANSPORTATION
STOCKPORT S&T 302

Drawn	Engineer	Checked	Approved
MT	MT		
Date	Date	Date	Date
Oct 2021	Oct 2021		
Scale	1:250		
Drawing No.	NM8-4176-001		
Revision			