



CONSTRUCTION DRAWINGS
All drawings are to be checked by the main contractor and any discrepancies reported to GREENSQUARE ARCHITECTURE LTD for resolution before any further work is executed. This drawing is to be read in conjunction with all other relevant architects or consultants details and specifications

date	revision	by	no.

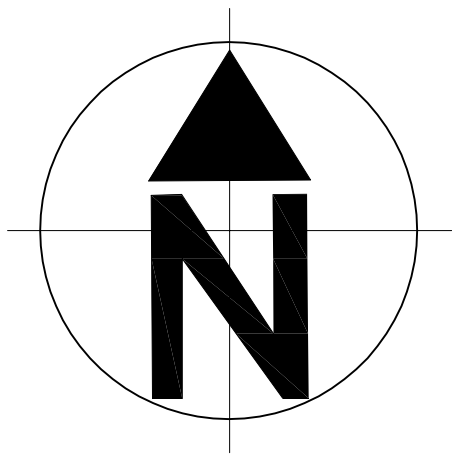

LOCATION PLAN - 1:1250

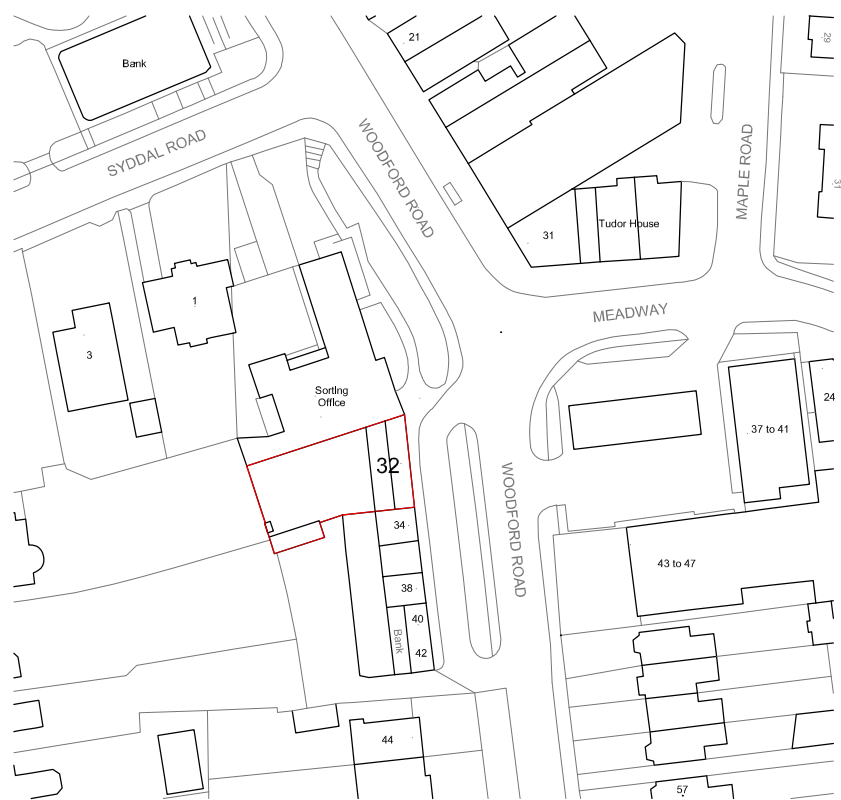


SITE/BLOCK PLAN - 1:500 (showing existing footprint)




14 KINGSWAY : ALTRINCHAM
CHESHIRE WA14 1PJ
0161 660 9505
info@greensquarearchitecture.com


Job 32 Woodford Road, Bramhall, Stockport, SK7 1PA			
Drawing Site/Block Plan and Location Plan			
Drawn RJL		Status Planning	
Date May 2021	Scale Varies @ A2	App no. 21108-P01	Rev

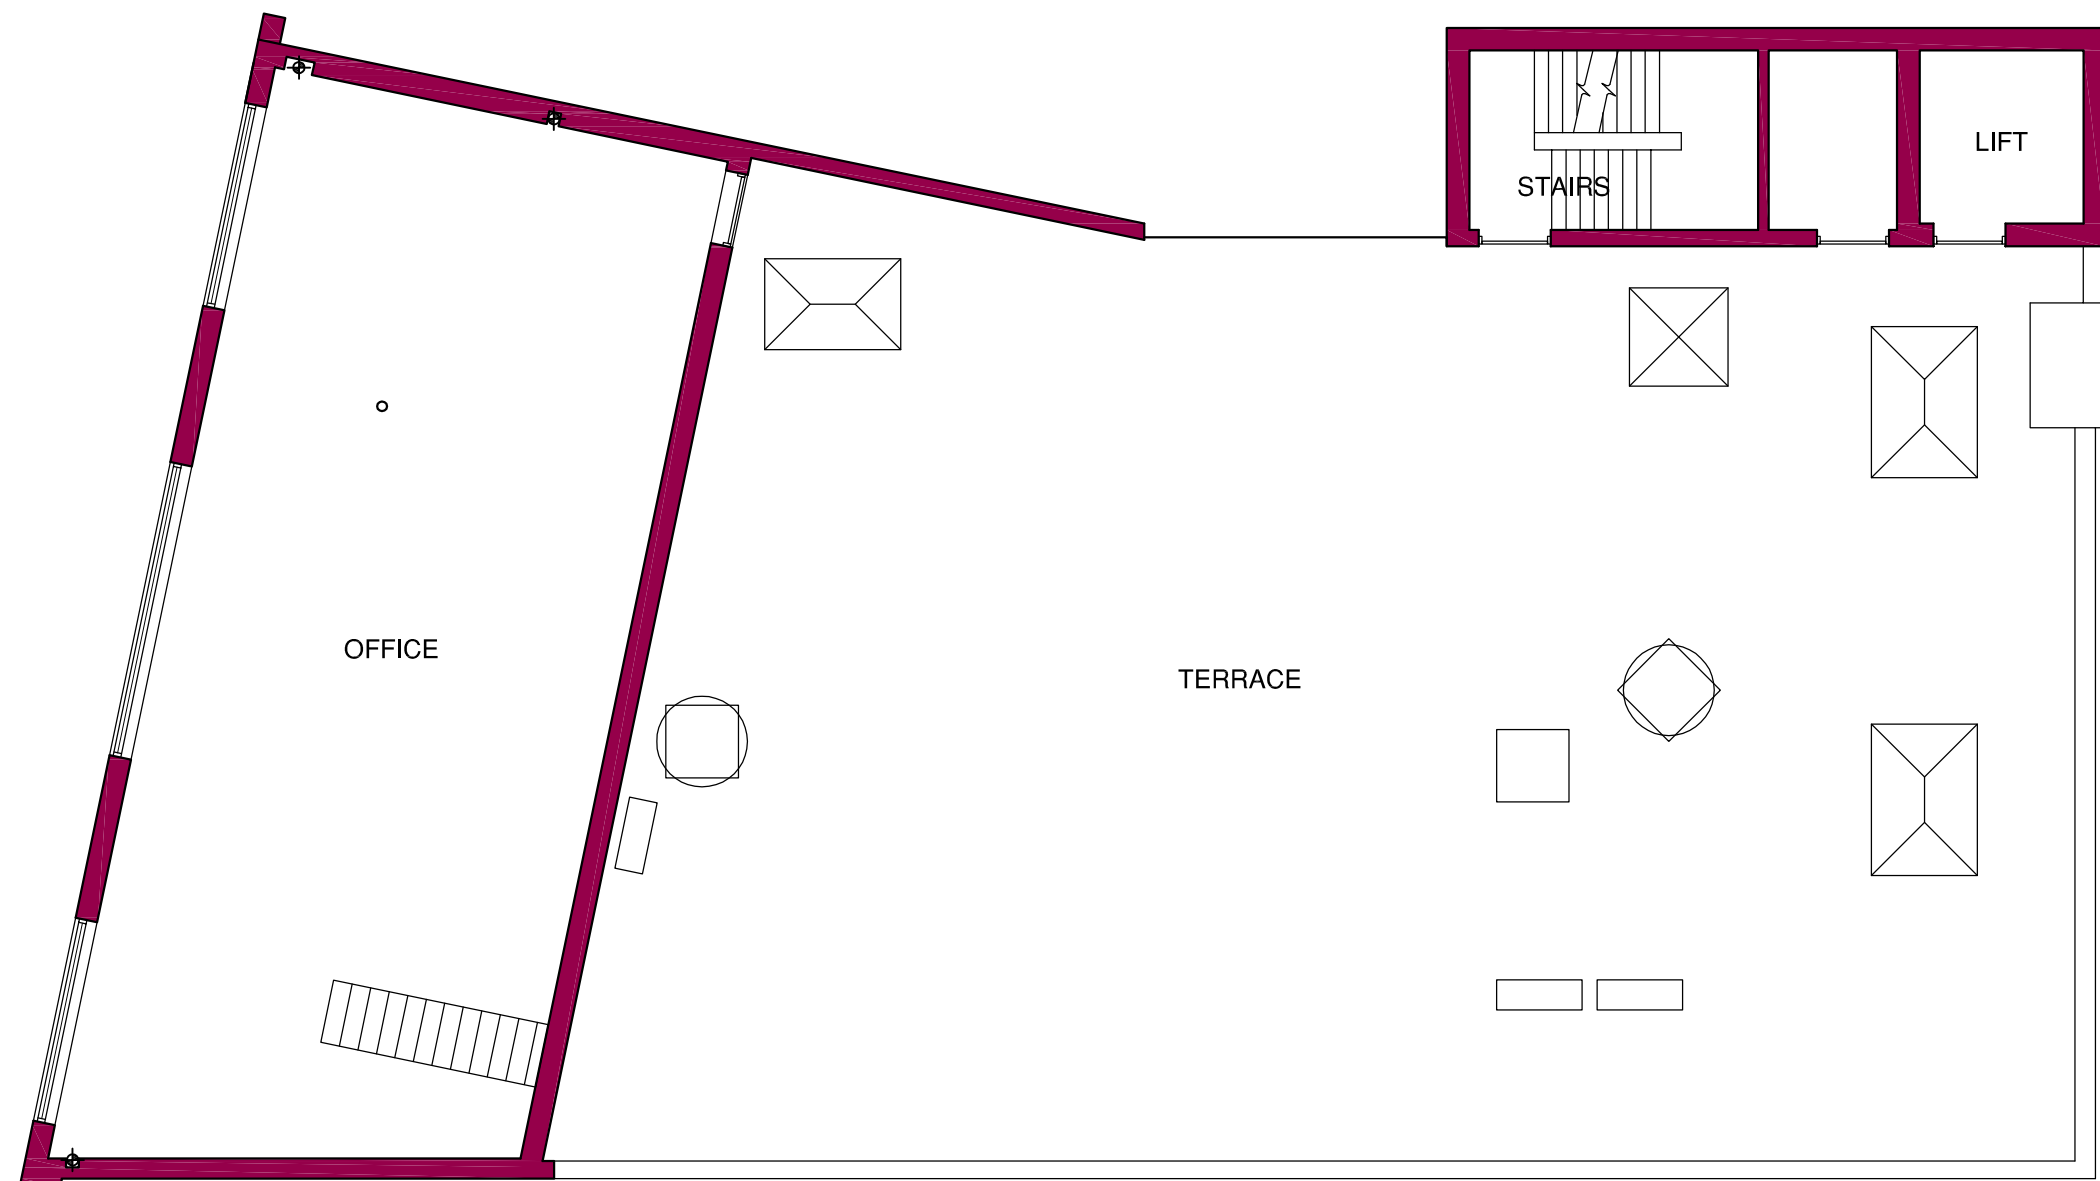


SECOND FLOOR PLAN

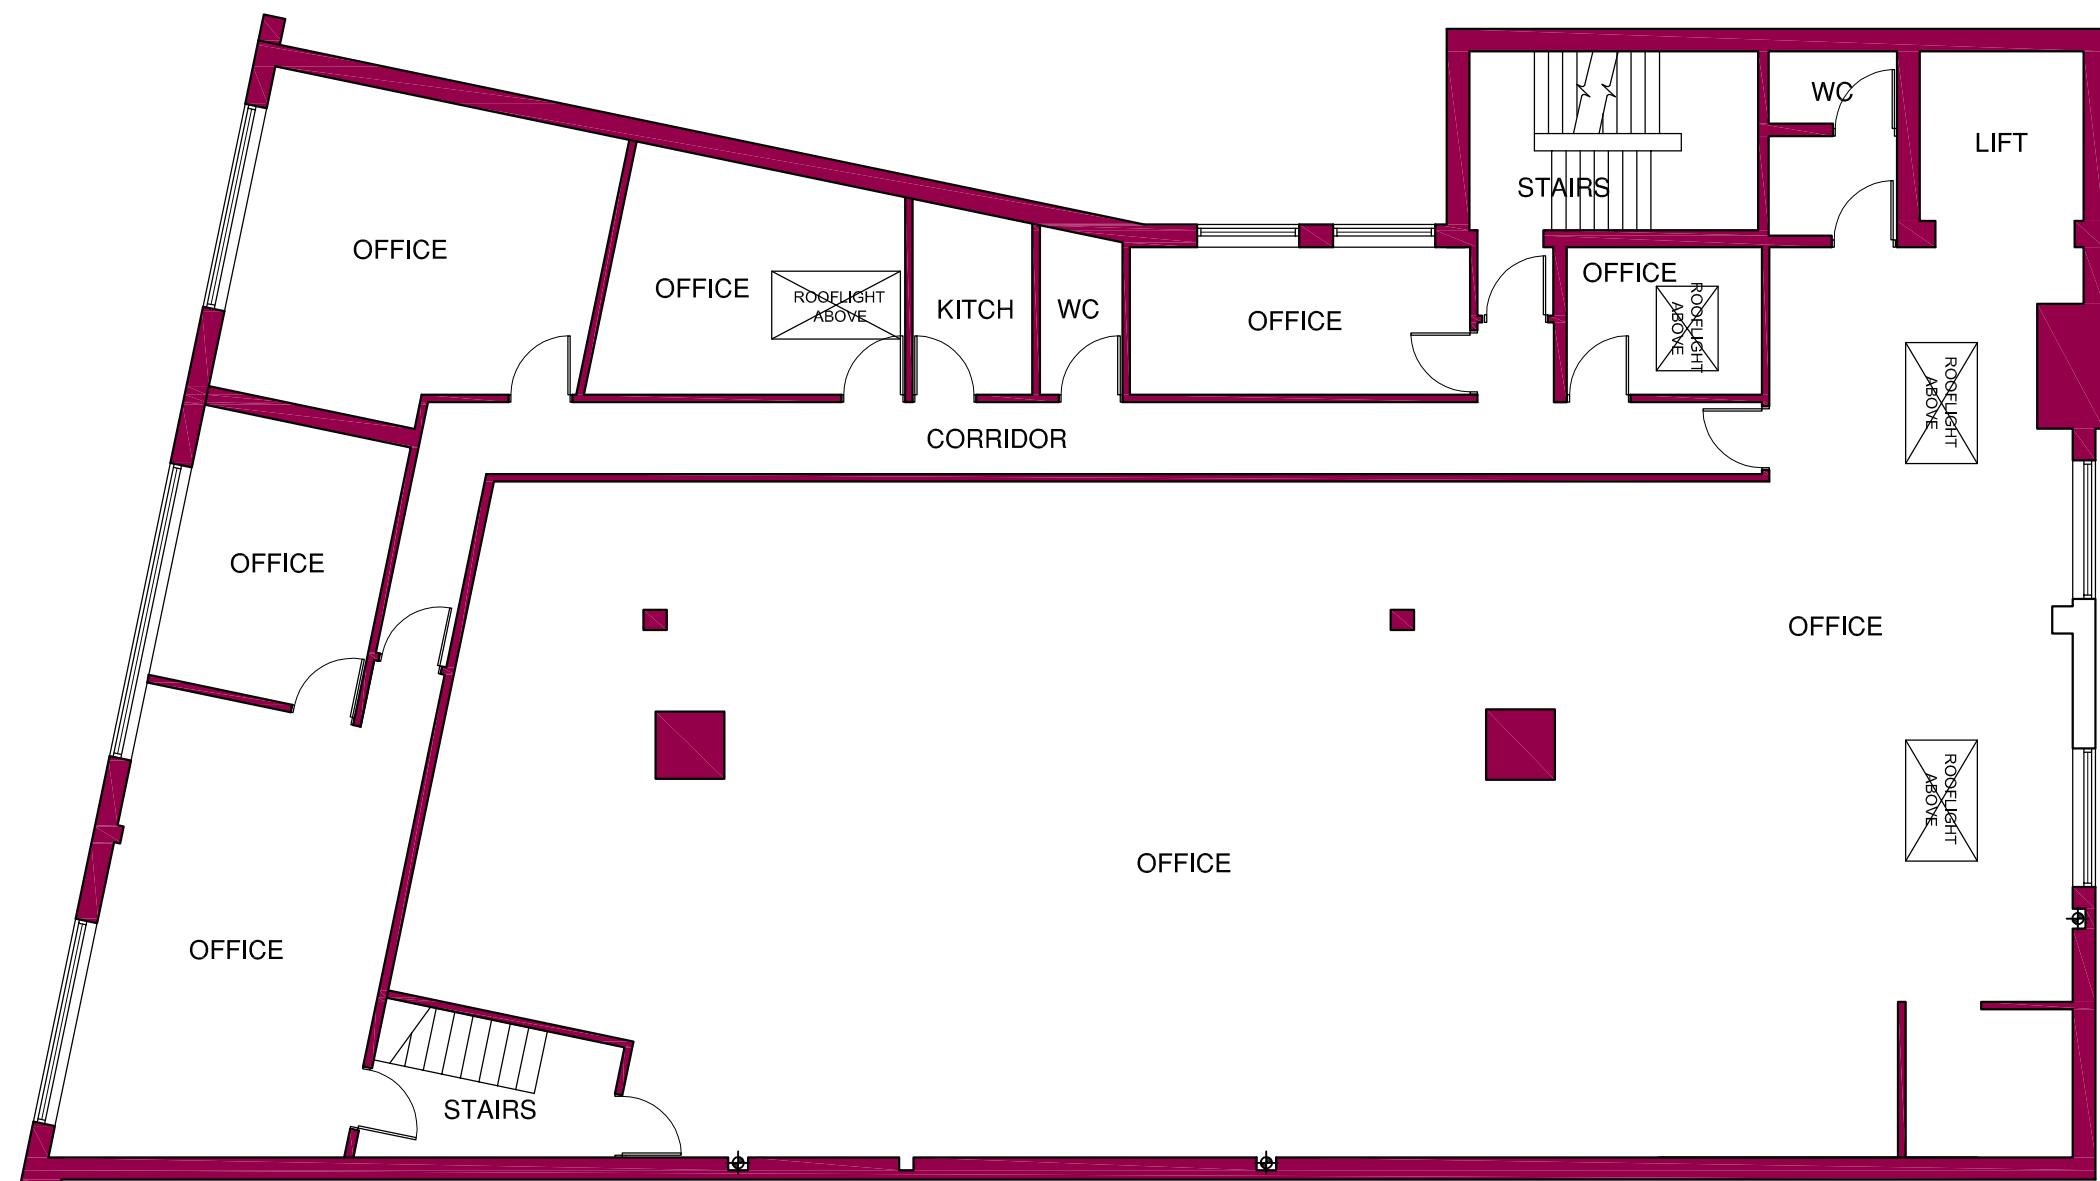

FIRST FLOOR PLAN

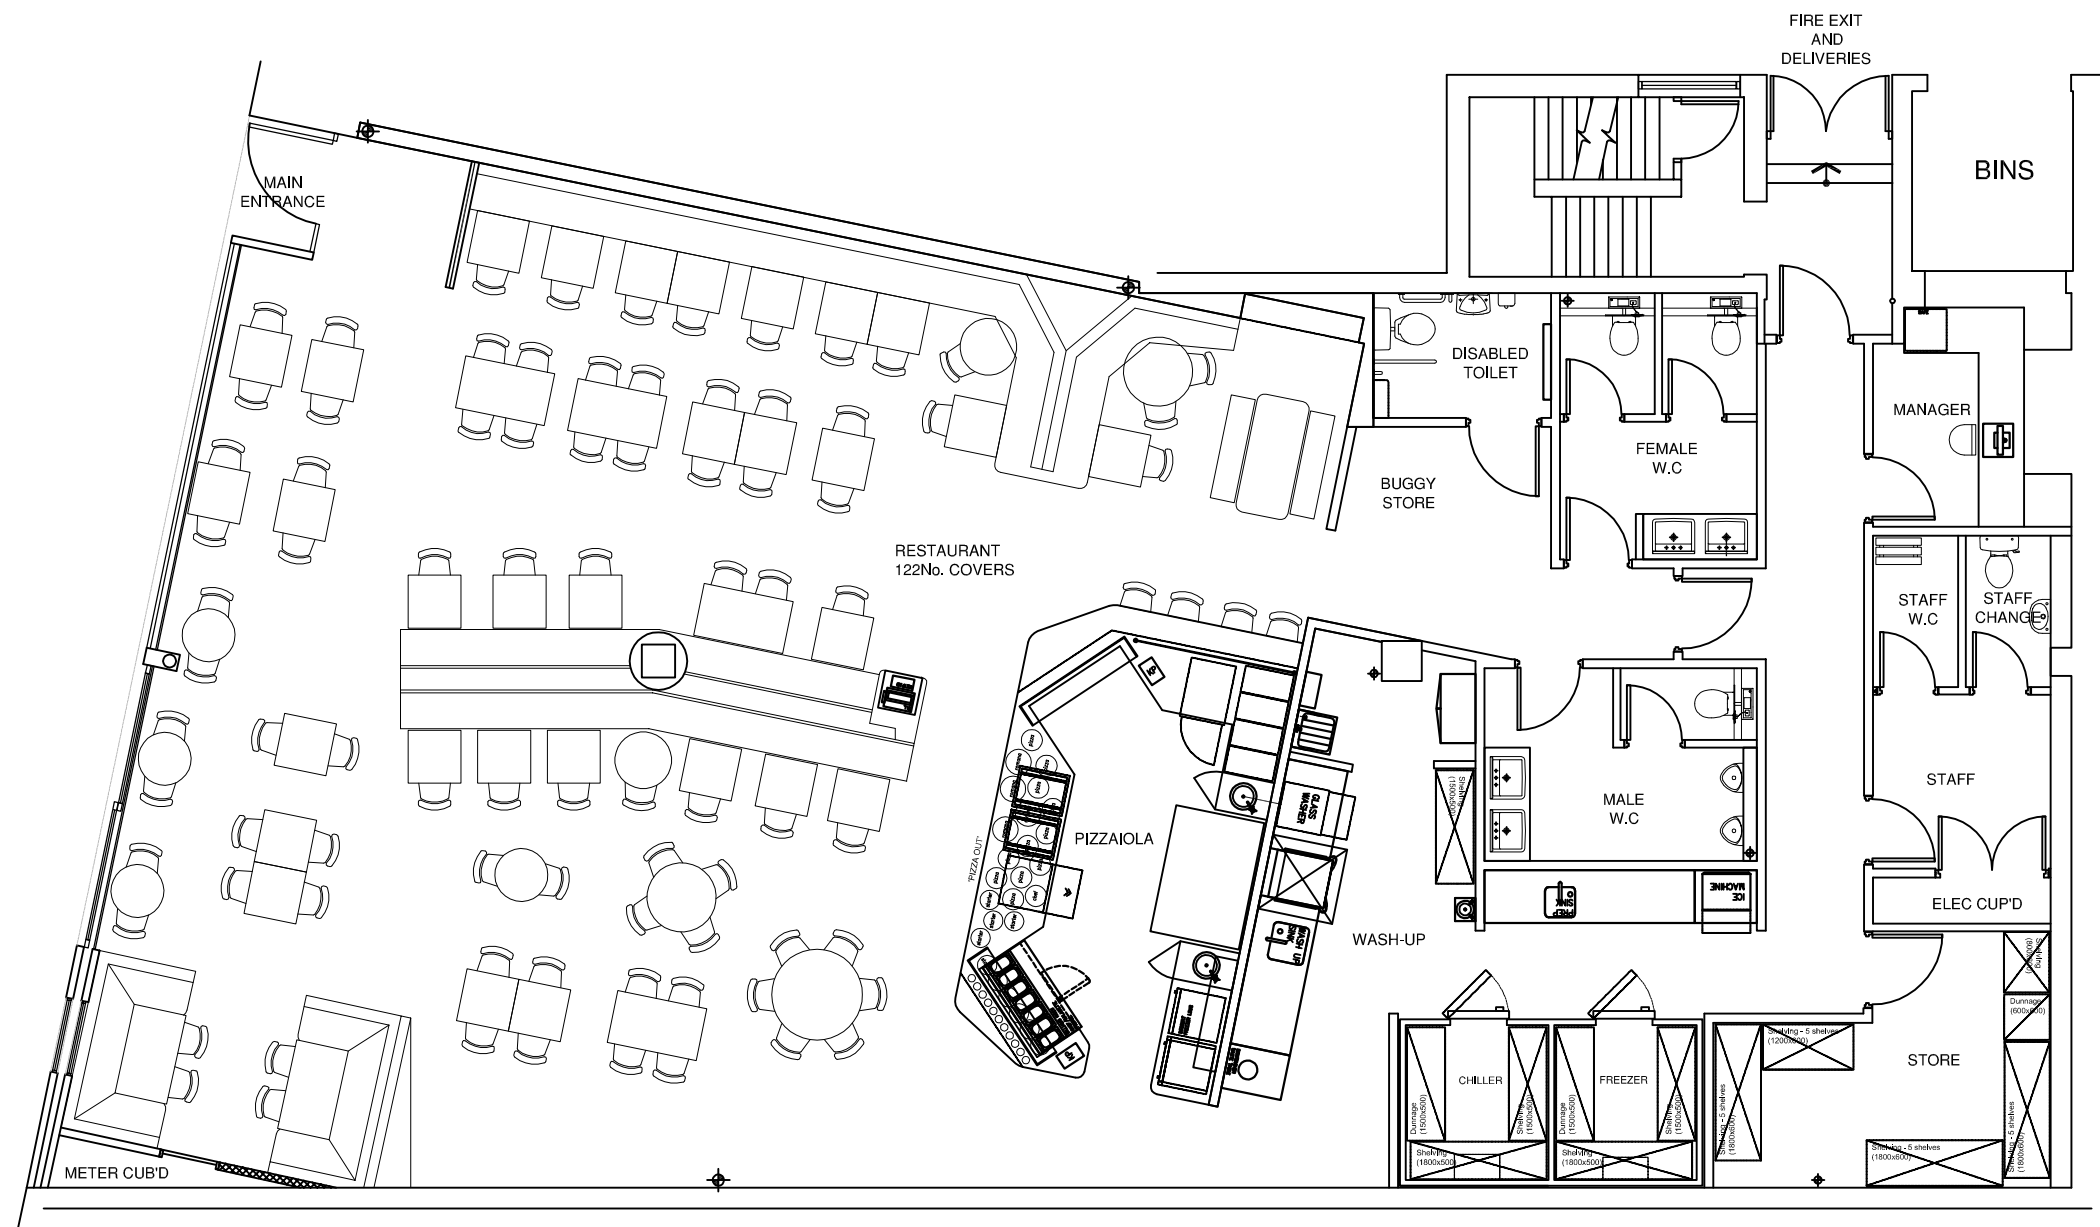


GROUND FLOOR PLAN

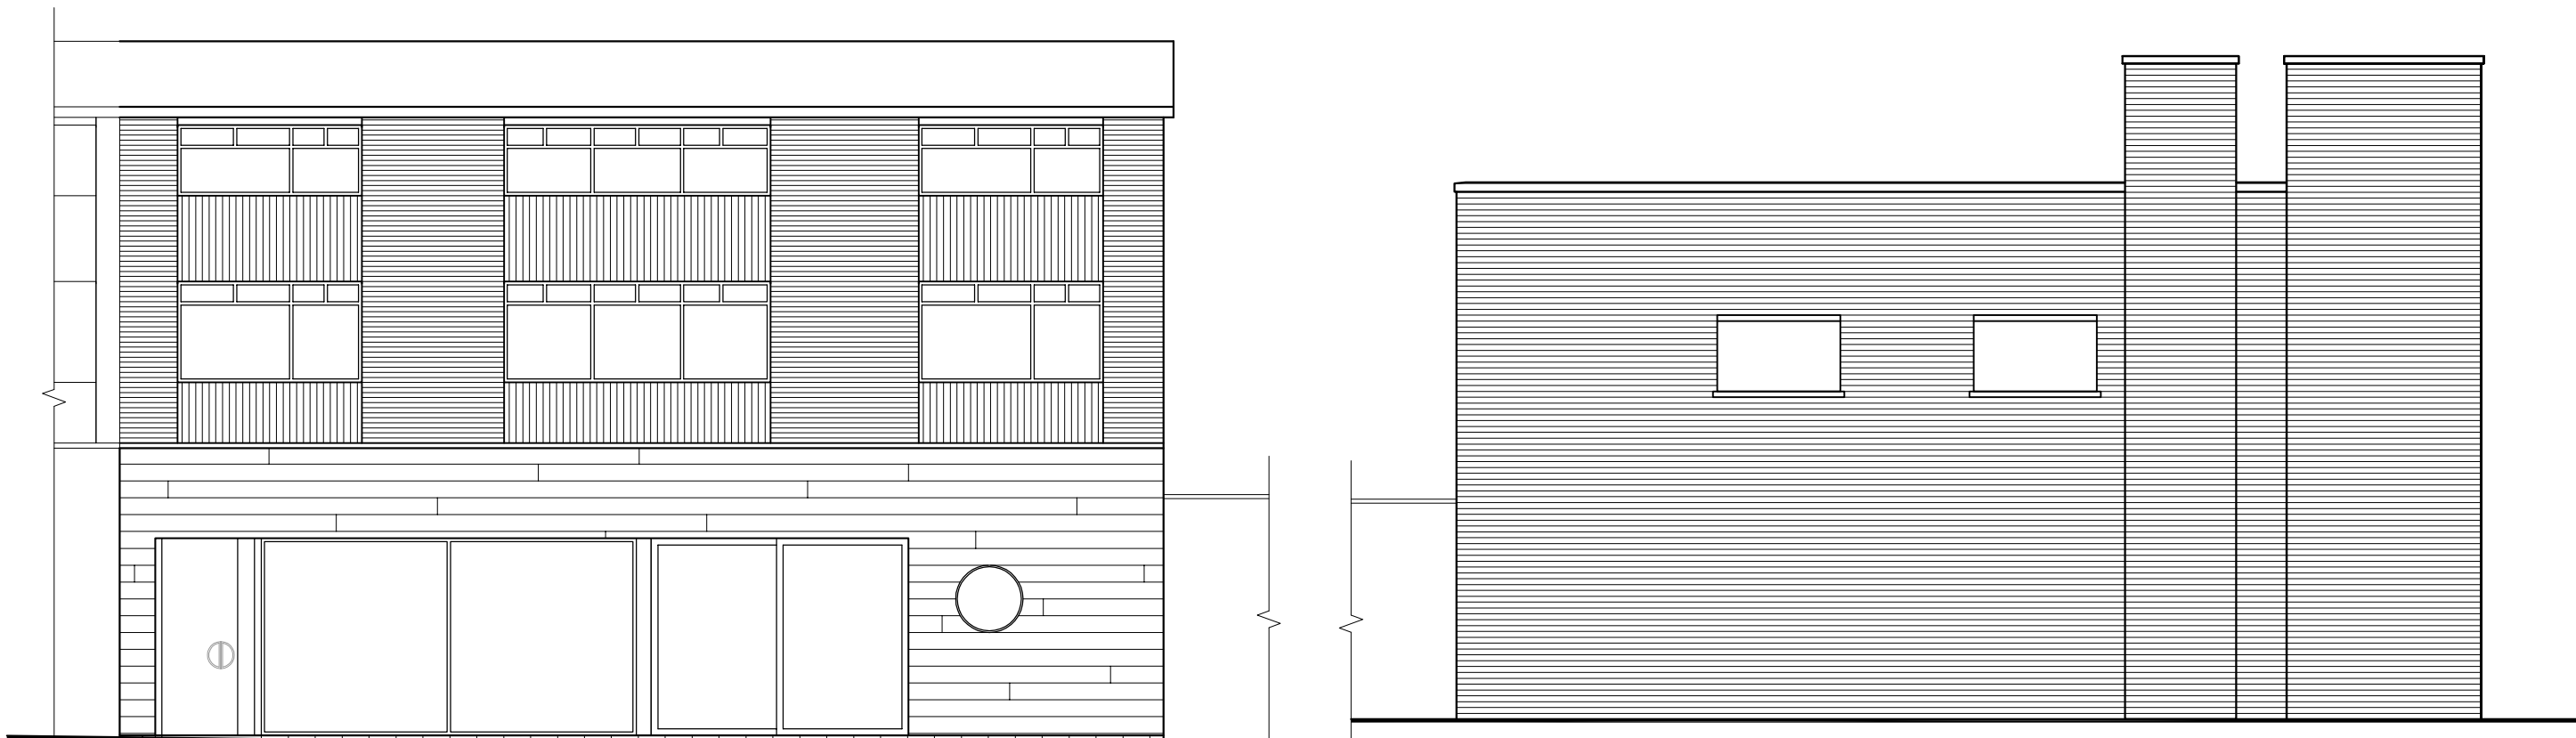


EXISTING EASTERN ELEVATION (FRONTING ONTO WOODFORD ROAD)


EXISTING WESTERN ELEVATION

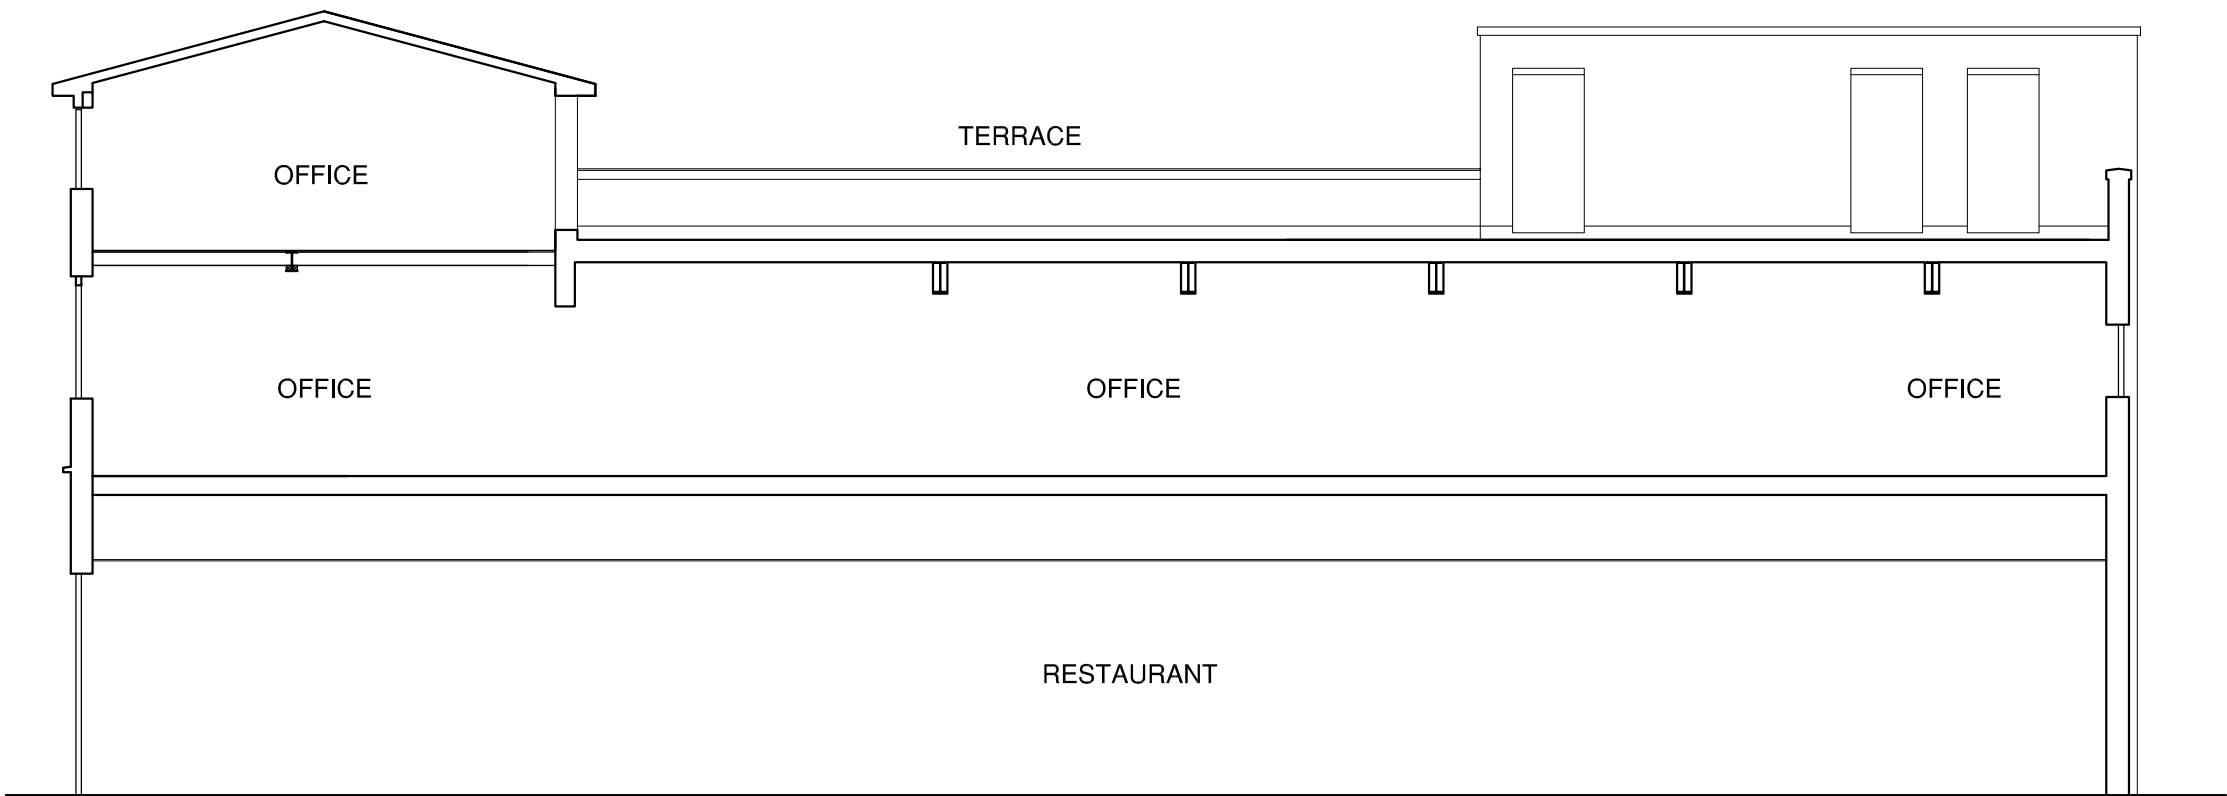

EXISTING NORTHERN ELEVATION/TYPICAL SECTION THOUGH BUILDING

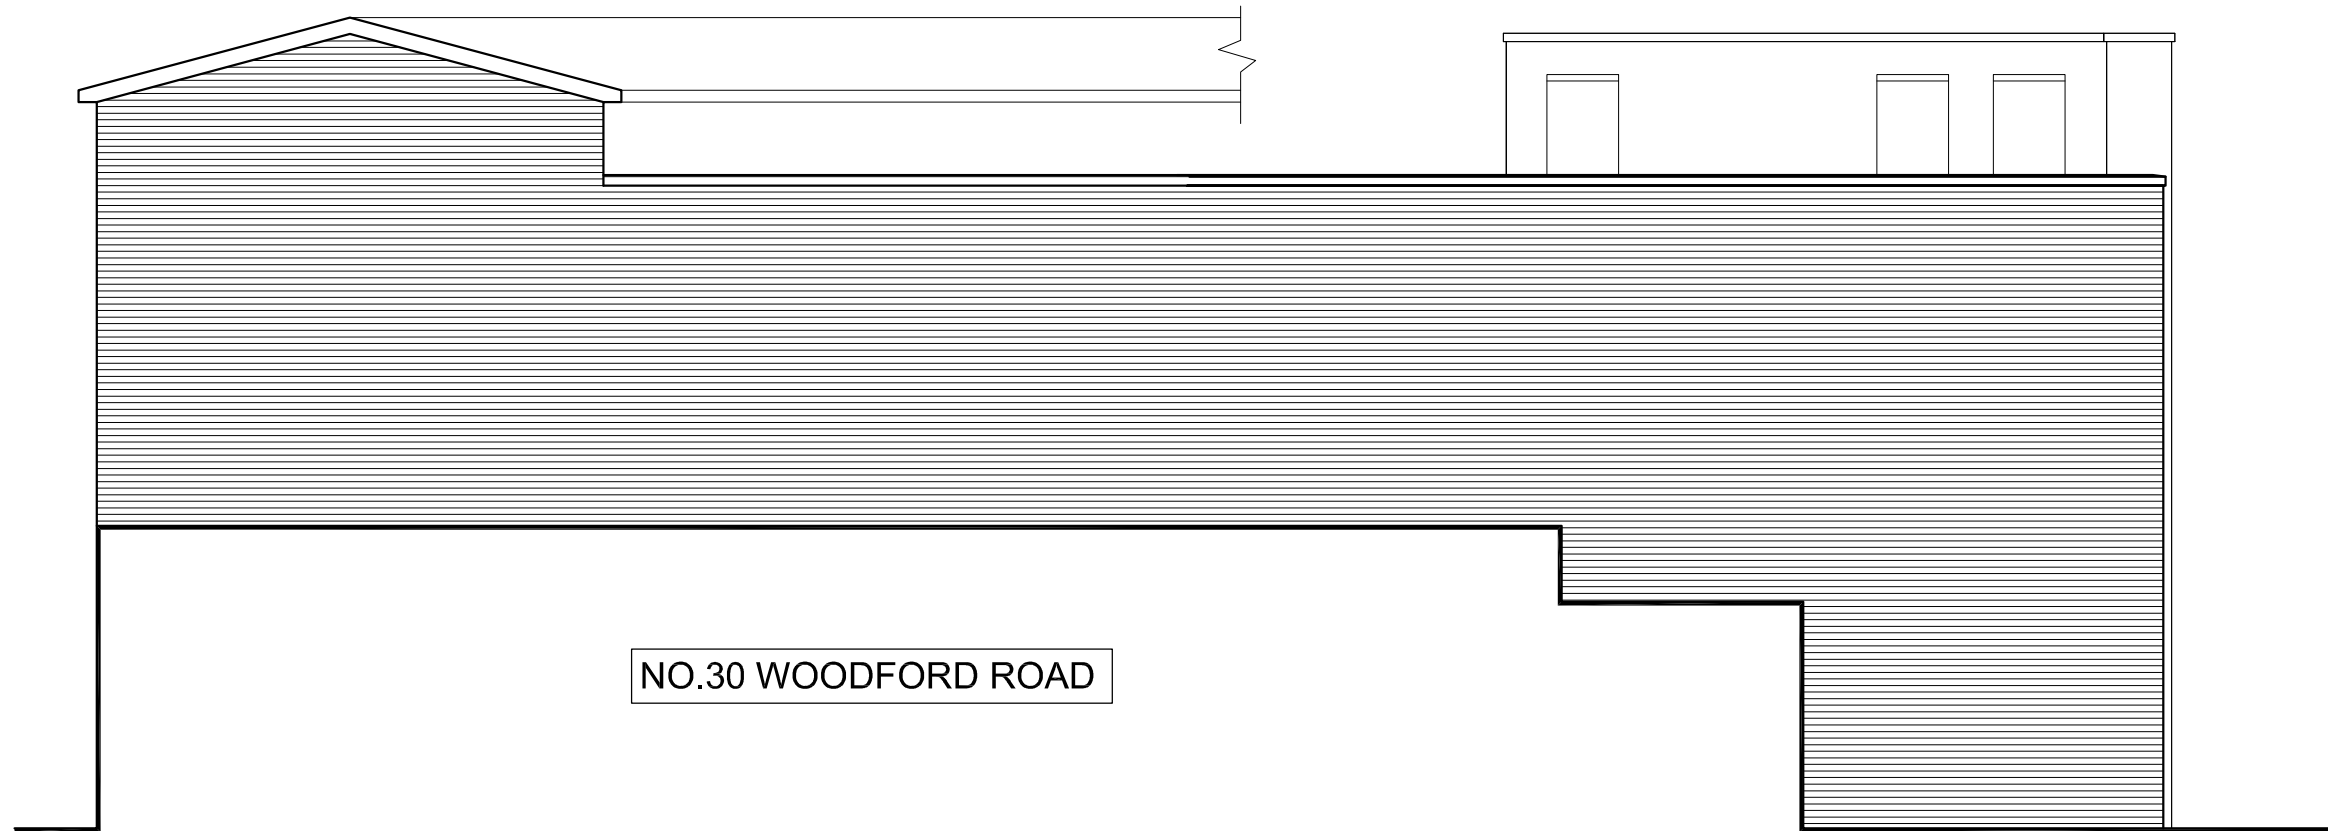

EXISTING NORTHERN ELEVATION & SECTION THOUGH 30 WOODFORD ROAD

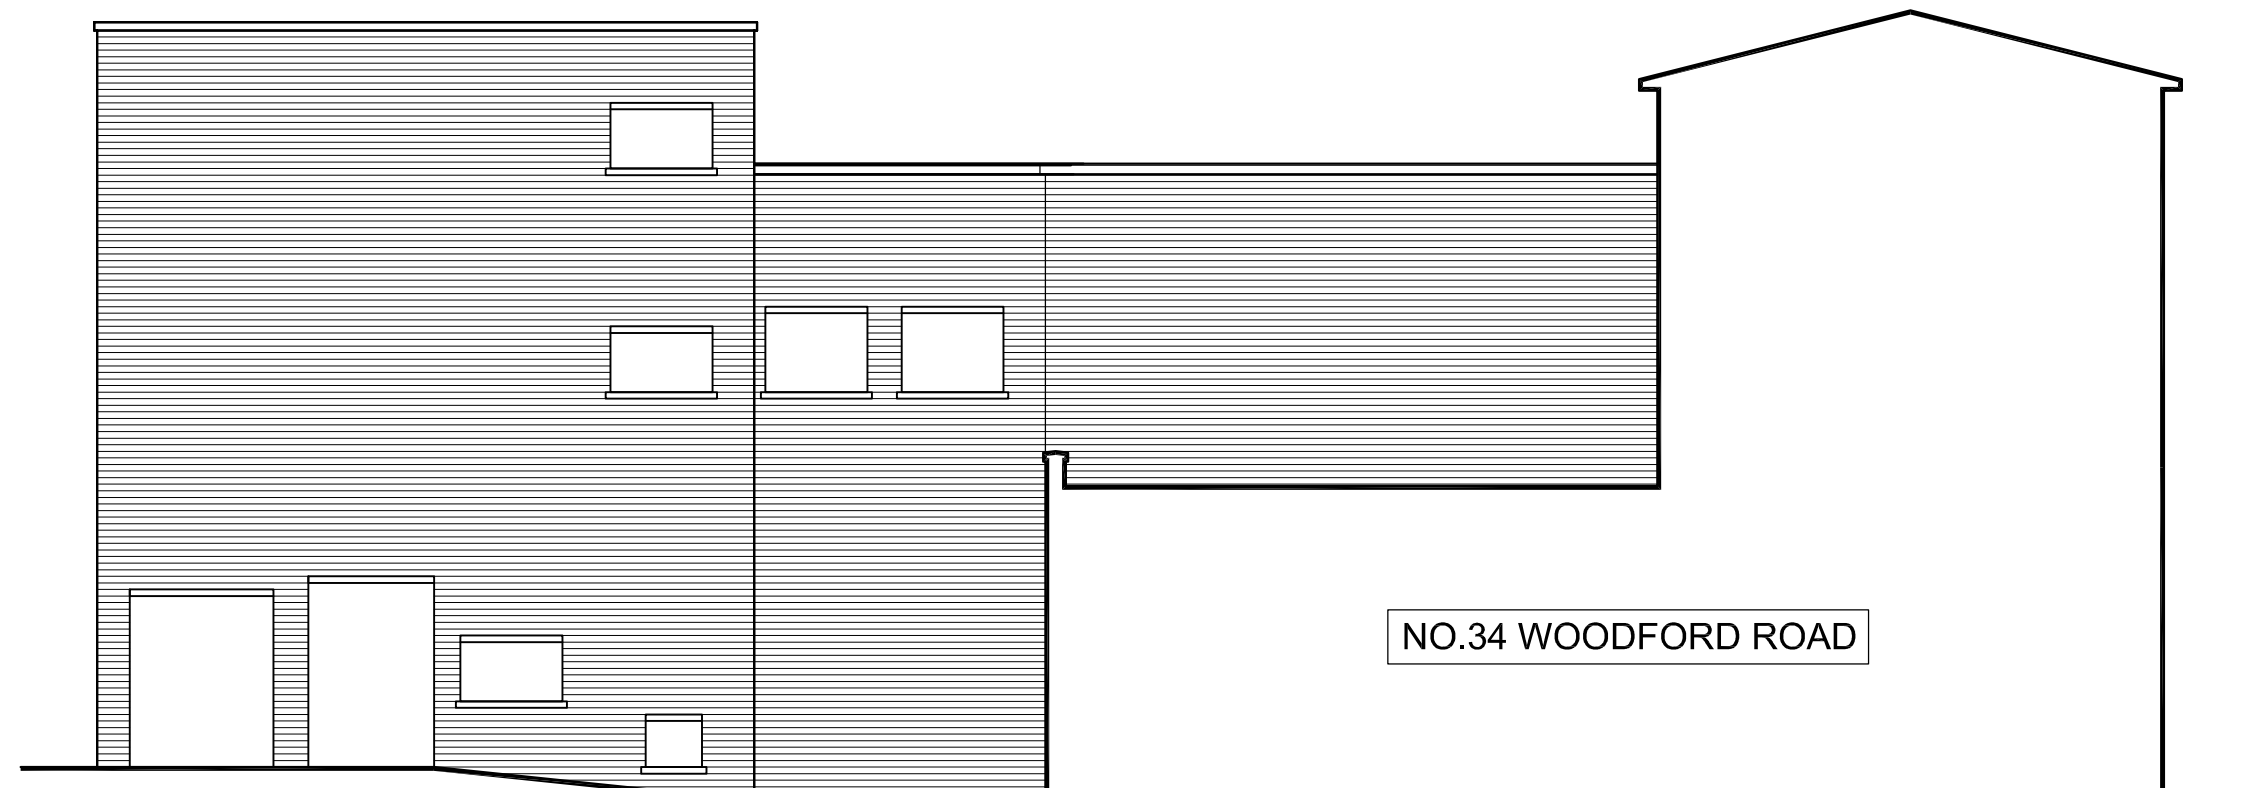

EXISTING SOUTHERN ELEVATION & SECTION THOUGH 34 WOODFORD ROAD

This drawing and the ideas and building works depicted are the copyright of GREENSQUARE ARCHITECTURE LTD and may not be used copied or amended without written permission.

CONSTRUCTION DRAWINGS
All drawings are to be checked by the main contractor and any discrepancies reported to GREENSQUARE ARCHITECTURE LTD for resolution before any further work is executed. This drawing is to be read in conjunction with all other relevant architects or consultants details and specifications.

date	revision	by	no.
14.10.21	Northern elevation added.	RJL	A
8.10.21	Northern elevation/section amended.	RJL	B


green square architecture

14 KINGSWAY : ALTRINCHAM
CHESHIRE WA14 1PJ
0161 660 9505
info@greensquarearchitecture.com

32 Woodford Road, Bramhall, Stockport, SK7 1PA

Existing Plans & Elevations/Section

date	revision	by	no.
May 2021	1:100 @ A1	RJL	B

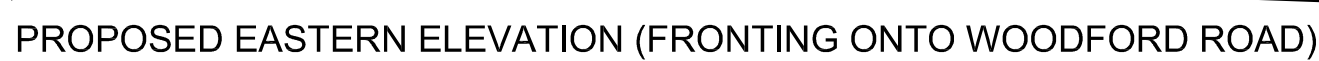

drawn	status		
RJL	Planning		
date	scale	des. no.	rev.
May 2021	1:100 @ A1	21108-P104	B