



Notes

The Contractor is to check all dimensions and conditions on site before commencing. All construction to be in accordance with the latest Building Regulations. This drawing remains the copyright of Buju Architects Ltd.

Scale Bars

1:100	mm		1000			3000		
1:200	mm				5000		8000	
1:500	M		5			15		
						_		
1:1250	M	10)	3	30		50	

Site address:

5 Roseway

Bramhall

Stockport

SK7 3BQ

By Date


Client: Michelle & John Snee Project: 5 Roseway, Bramhall

Sheet: Location Plan

Ref: P575_100 Date: 10/05/21 Scale: 1:1250 @ A3

В

DESIGN ORIGINAL

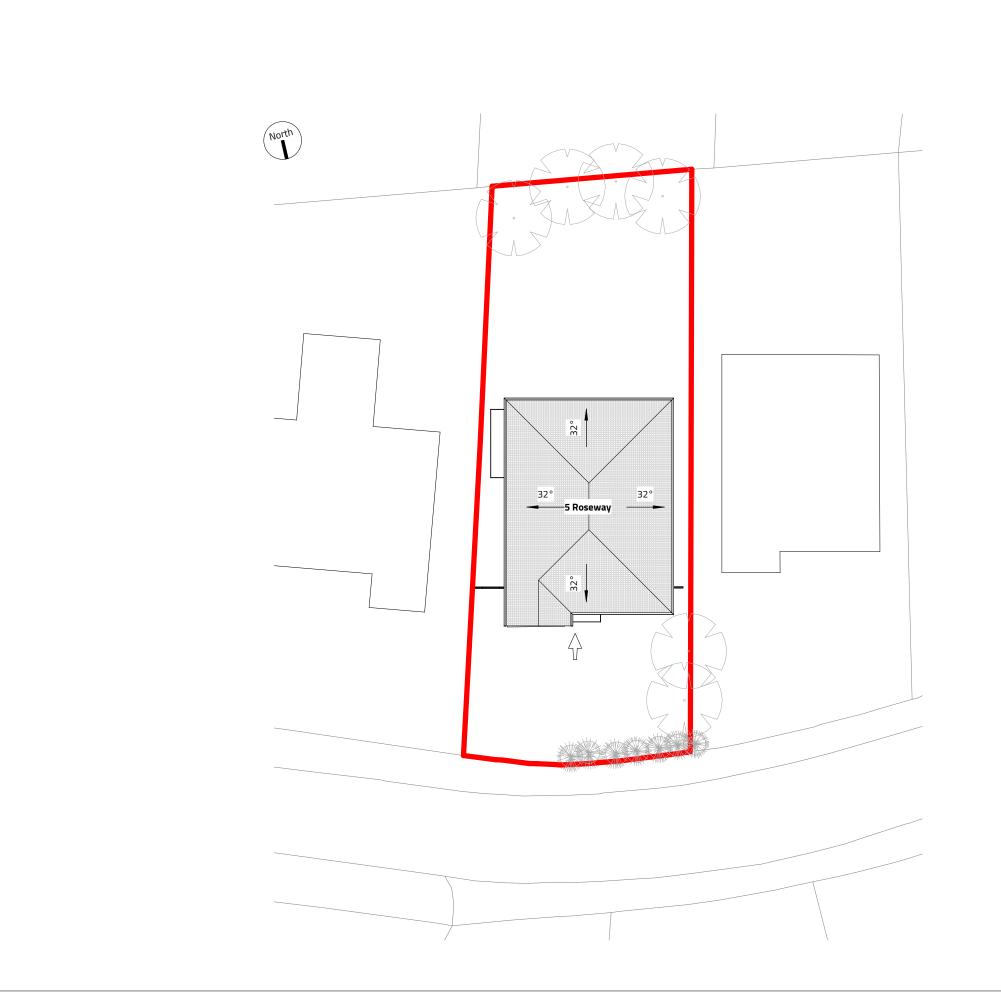

Notes

The Contractor is to check all dimensions and conditions on site before commencing. All construction to be in accordance with the latest Building Regulations. This drawing remains the copyright of Buju Architects Ltd.

1:100	mm	1000			3000		
1:200	mm			5000		8000	=
1:500	М	5			15		
1.1250	M	10		30		50	

Client: Michelle & John Snee


Project: 5 Roseway, Bramhall

Sheet: Existing - Site Plan

Ref: P575_110 Date: 10/05/21 Scale: 1:200 @ A3

В

DESIGN ORIGINAL

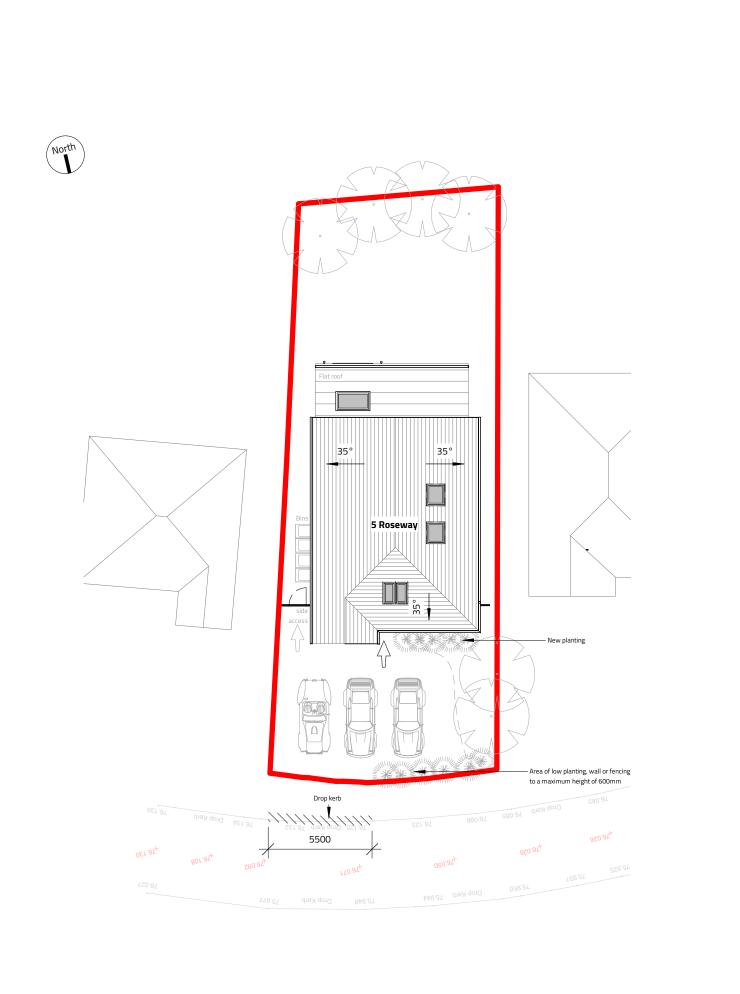

Notes

The Contractor is to check all dimensions and conditions on site before commencing. All construction to be in accordance with the latest Building Regulations. This drawing remains the copyright of Buju Architects Ltd.

1:100	mm	100	00		3000		
1:200	mm			5000		8000	=
1:500	М	5			15		
1:1250	М	10		30		50	

B Amended following comments from Council PZ

Client: Michelle & John Snee


Project: 5 Roseway, Bramhall


Sheet: Proposed - Site Plan

Ref:	P57	5_2	10			Rev: B
Date: 25/05/21			Scale:	1:200		@ A3
By: P7 Approved by: AW			PIRA Stage 3	- Dove	loned Design	

DESIGN ORIGINAL



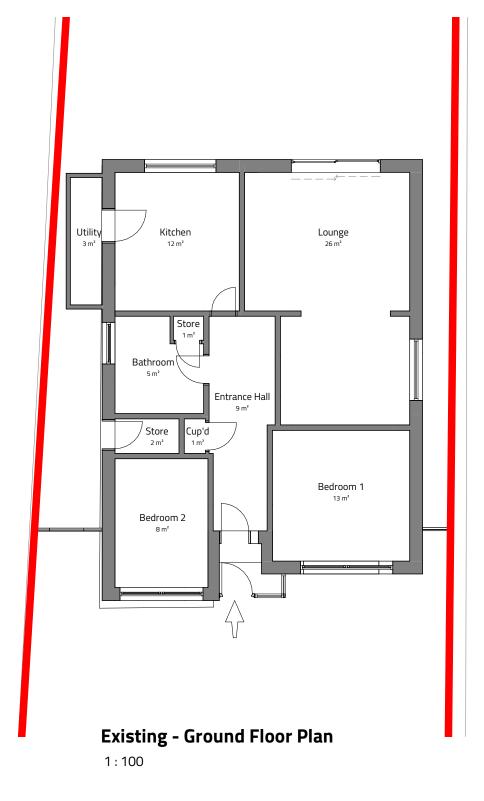

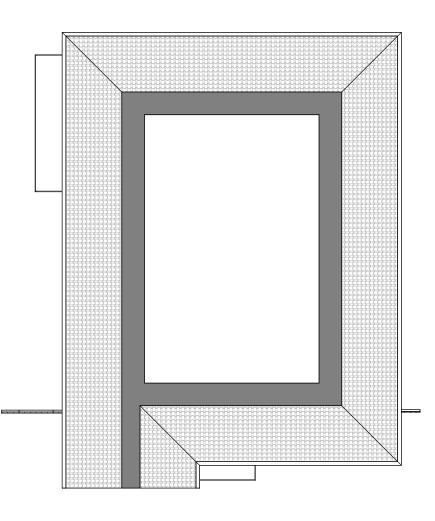

Existing - First Floor Plan

1:100

The Contractor is to check all dimensions and conditions on site before commencing. All construction to be in accordance with the latest Building Regulations. This drawing remains the copyright of Buju Architects Ltd.

1:100	mm	1000		3000		
1:200	mm		5000		8000	=
1:500	М	5		15		
1.1250	N/I	10	20		50	

Client: Michelle & John Snee


Project: 5 Roseway, Bramhall

Sheet: Existing - Ground & First Floor Plan

Ref:	Rev:				
Date:	Date: 10/05/21 Scale			1 : 100	@ A3
By:	PZ	Approved	by: AW	RIBA Stage 3 - Deve	eloped Design

DESIGN ORIGINAL



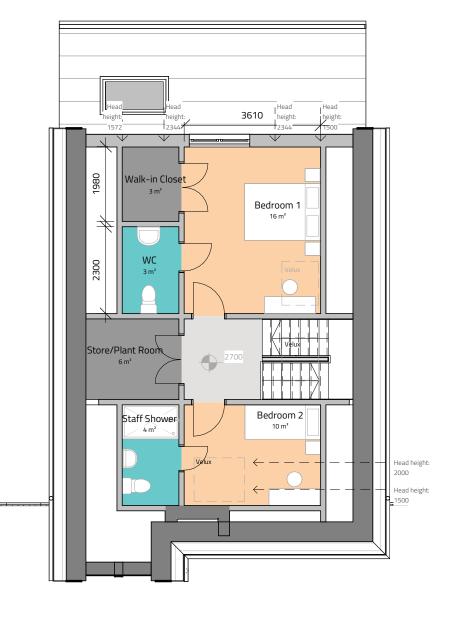

Proposed - Ground Floor Plan

1:100

Proposed - First Floor Plan

1:100

The Contractor is to check all dimensions and conditions on site before commencing. All construction to be in accordance with the latest Building Regulations. This drawing remains the copyright of Buju Architects Ltd.

		 					_
1:100	mm	1000			3000		Ī
1:200	mm			5000		8000	
				_			=
1:500	M	5			15		
							Ξ
1:1250	M	10		30		50	

А	Revised building height following comments from planner	PZ	30/09/2021
Rev	Description	Ву	Date


Client: Michelle & John Snee


Project: 5 Roseway, Bramhall


Sheet: Proposed - Ground & First Floor Plan

Ref:	Rev: A				
Date: 01/06/21 Sca			Scale:	1 : 100	@ A3
By: PZ Approved by: AW			by: AW	RIBA Stage 3 - Deve	eloped Design

DESIGN ORIGINAL

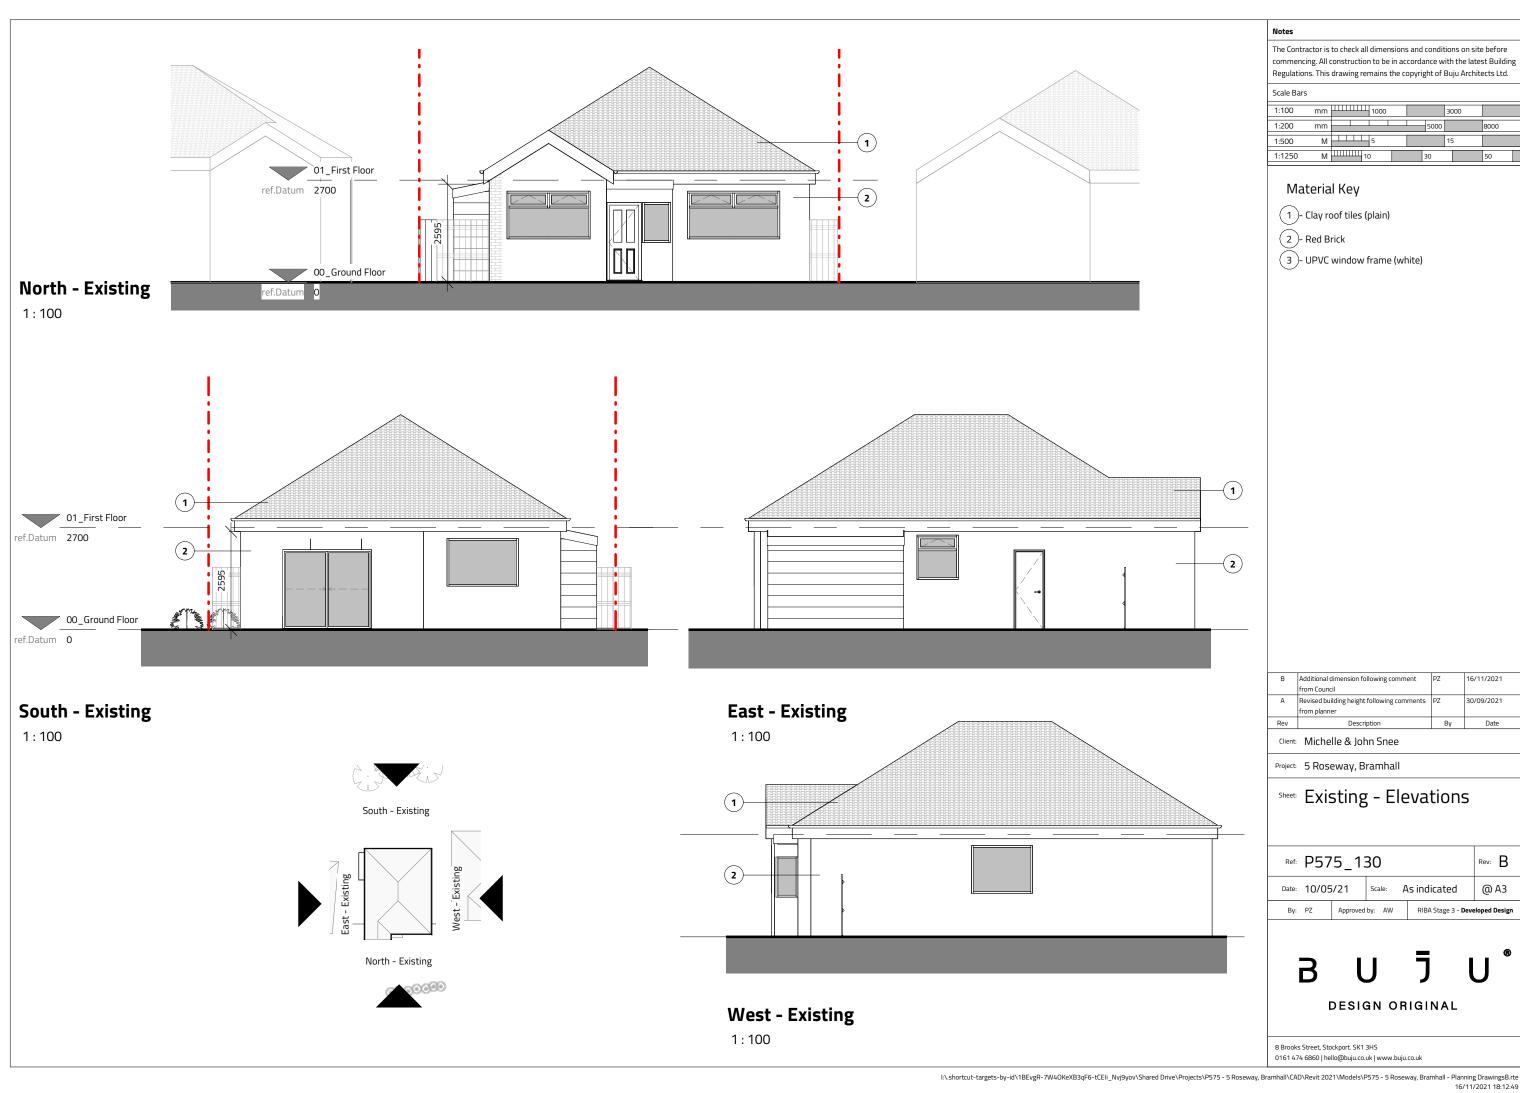

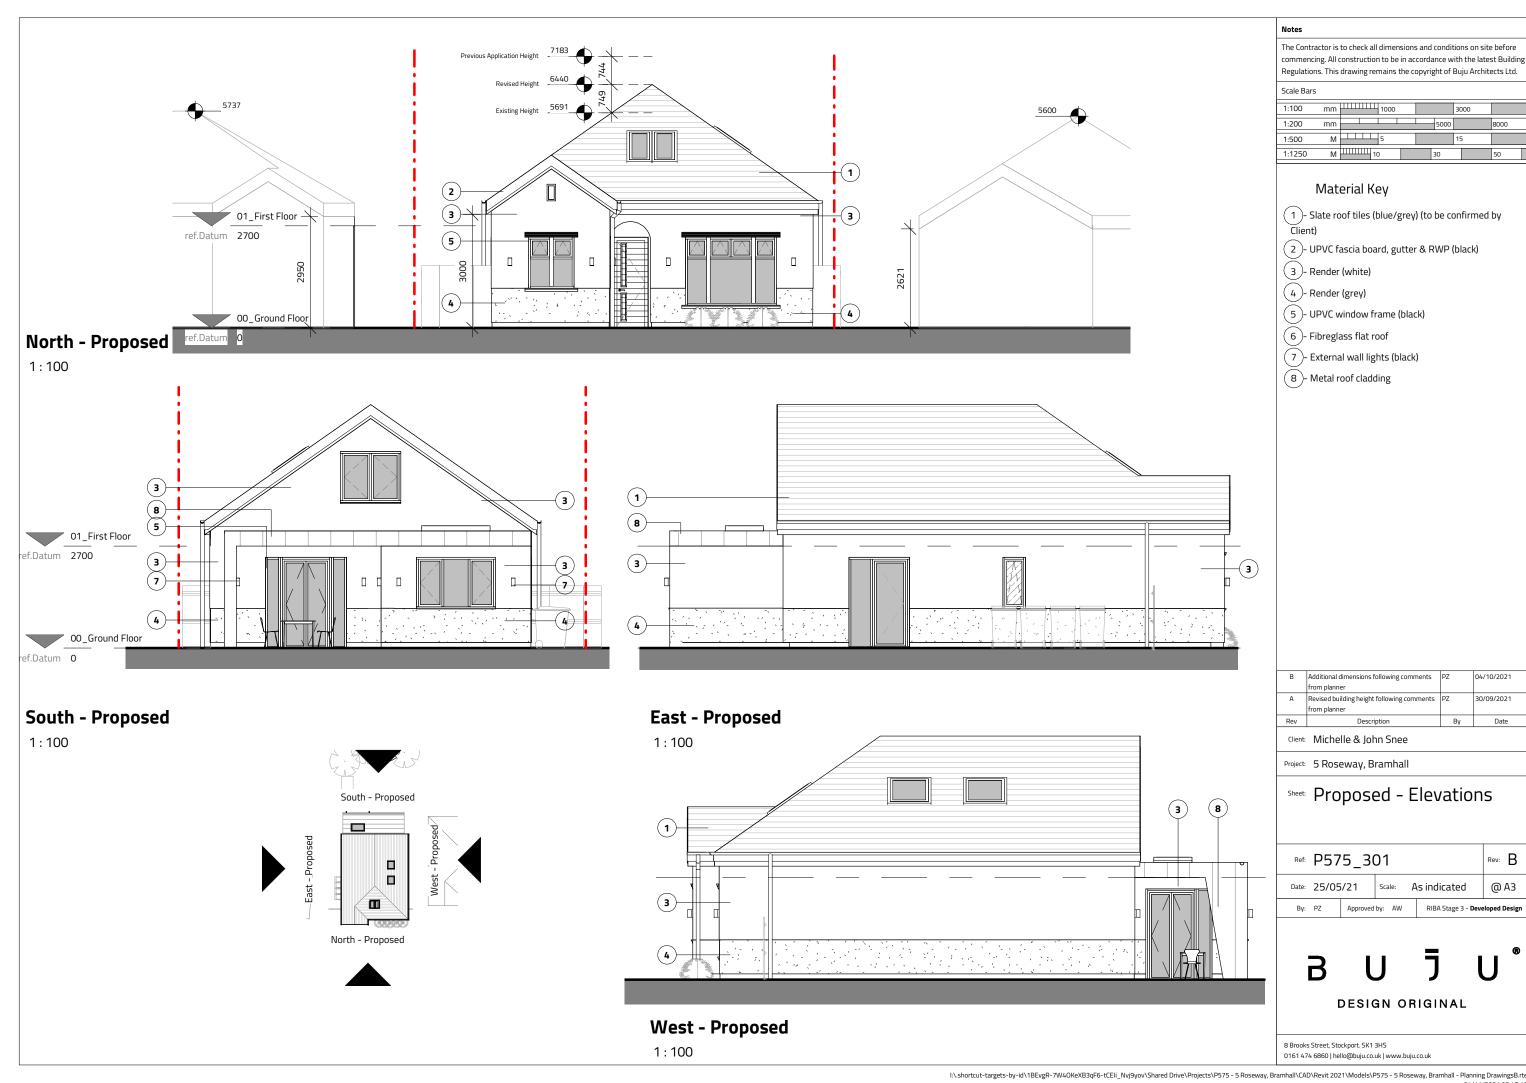


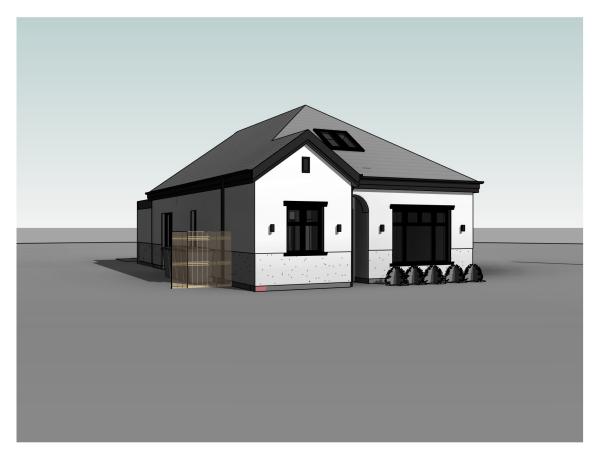

3D View 1



3D View 2

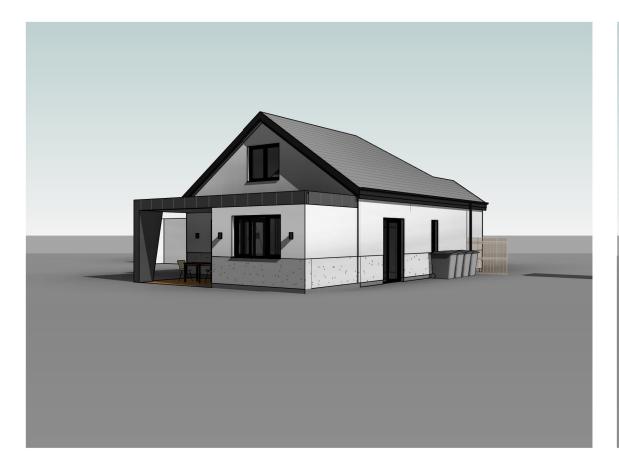





3D View 4

The Contractor is to check all dimensions and conditions on site before commencing. All construction to be in accordance with the latest Building Regulations. This drawing remains the copyright of Buju Architects Ltd.

1:100	mm		1000	Т		3000		
1:200	mm			Ι	5000		8000	=
1:500	М		5			15		
1.1250	M	10			30		50	

Α	Revised building height following comments	PZ	30/09/2021
	from planner		
Rev	Description	By	Date

Client: Michelle & John Snee

Project: 5 Roseway, Bramhall

Sheet: Proposed - 3D Views

Ref:	P575_9	Rev: A		
Date:	01/06/21	Scale:	@ A3	

DESIGN ORIGINAL