



Project
Mr and Mrs Crosswaite
12 Elmsway



Title
Location Plan

Job No.
1086

Drawing No.
L001

Scale @A4
1:1250



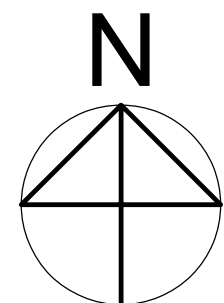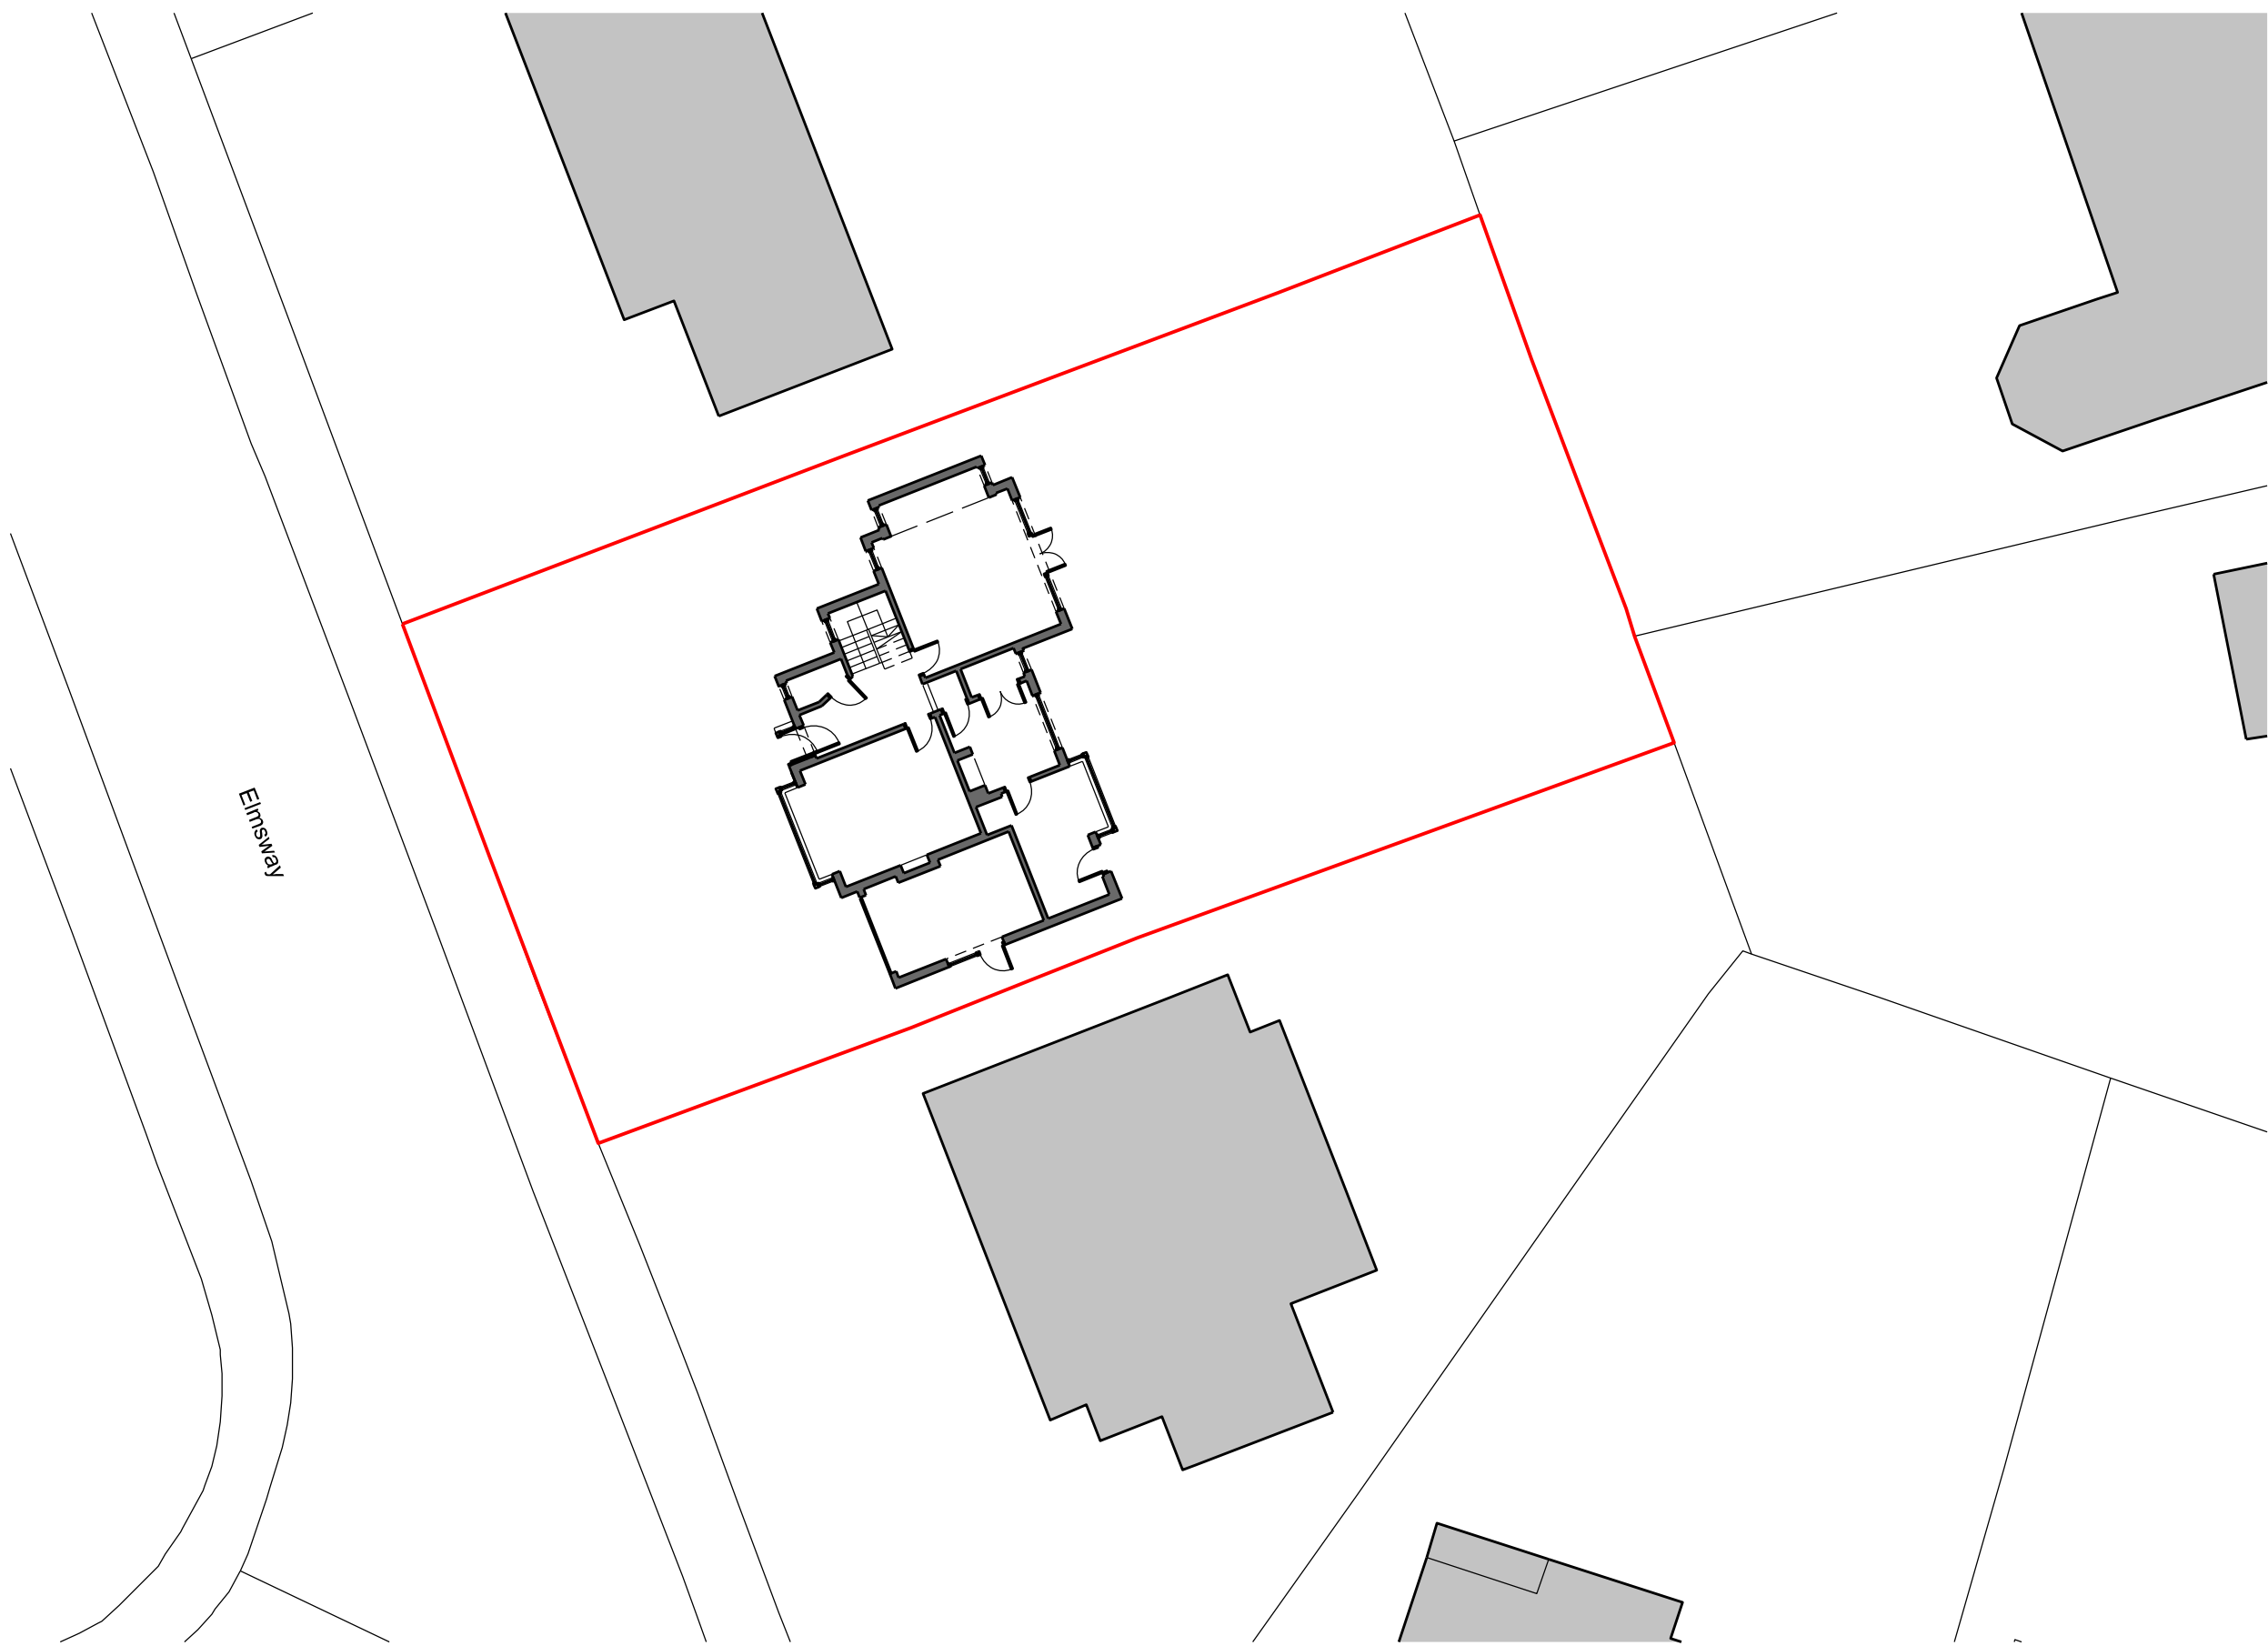

EXISTING SITE PLAN

Project
Mr and Mrs Crosswaite
12 Elmsway

Title
Existing Site Plan

<i>Job No.</i> 1086	<i>Drawing No.</i> L100
	<i>Scale @A3</i> 1:200

0m 4m 8m



Project
Mr and Mrs Crosswalte
12 Elmsway

Title
Proposed Site Plan



Job No.
1086

Drawing No.
L101

Scale @A3
1:200



APPROVED SITE PLAN

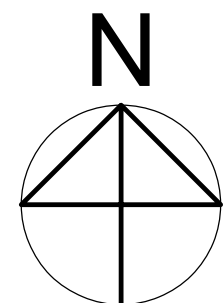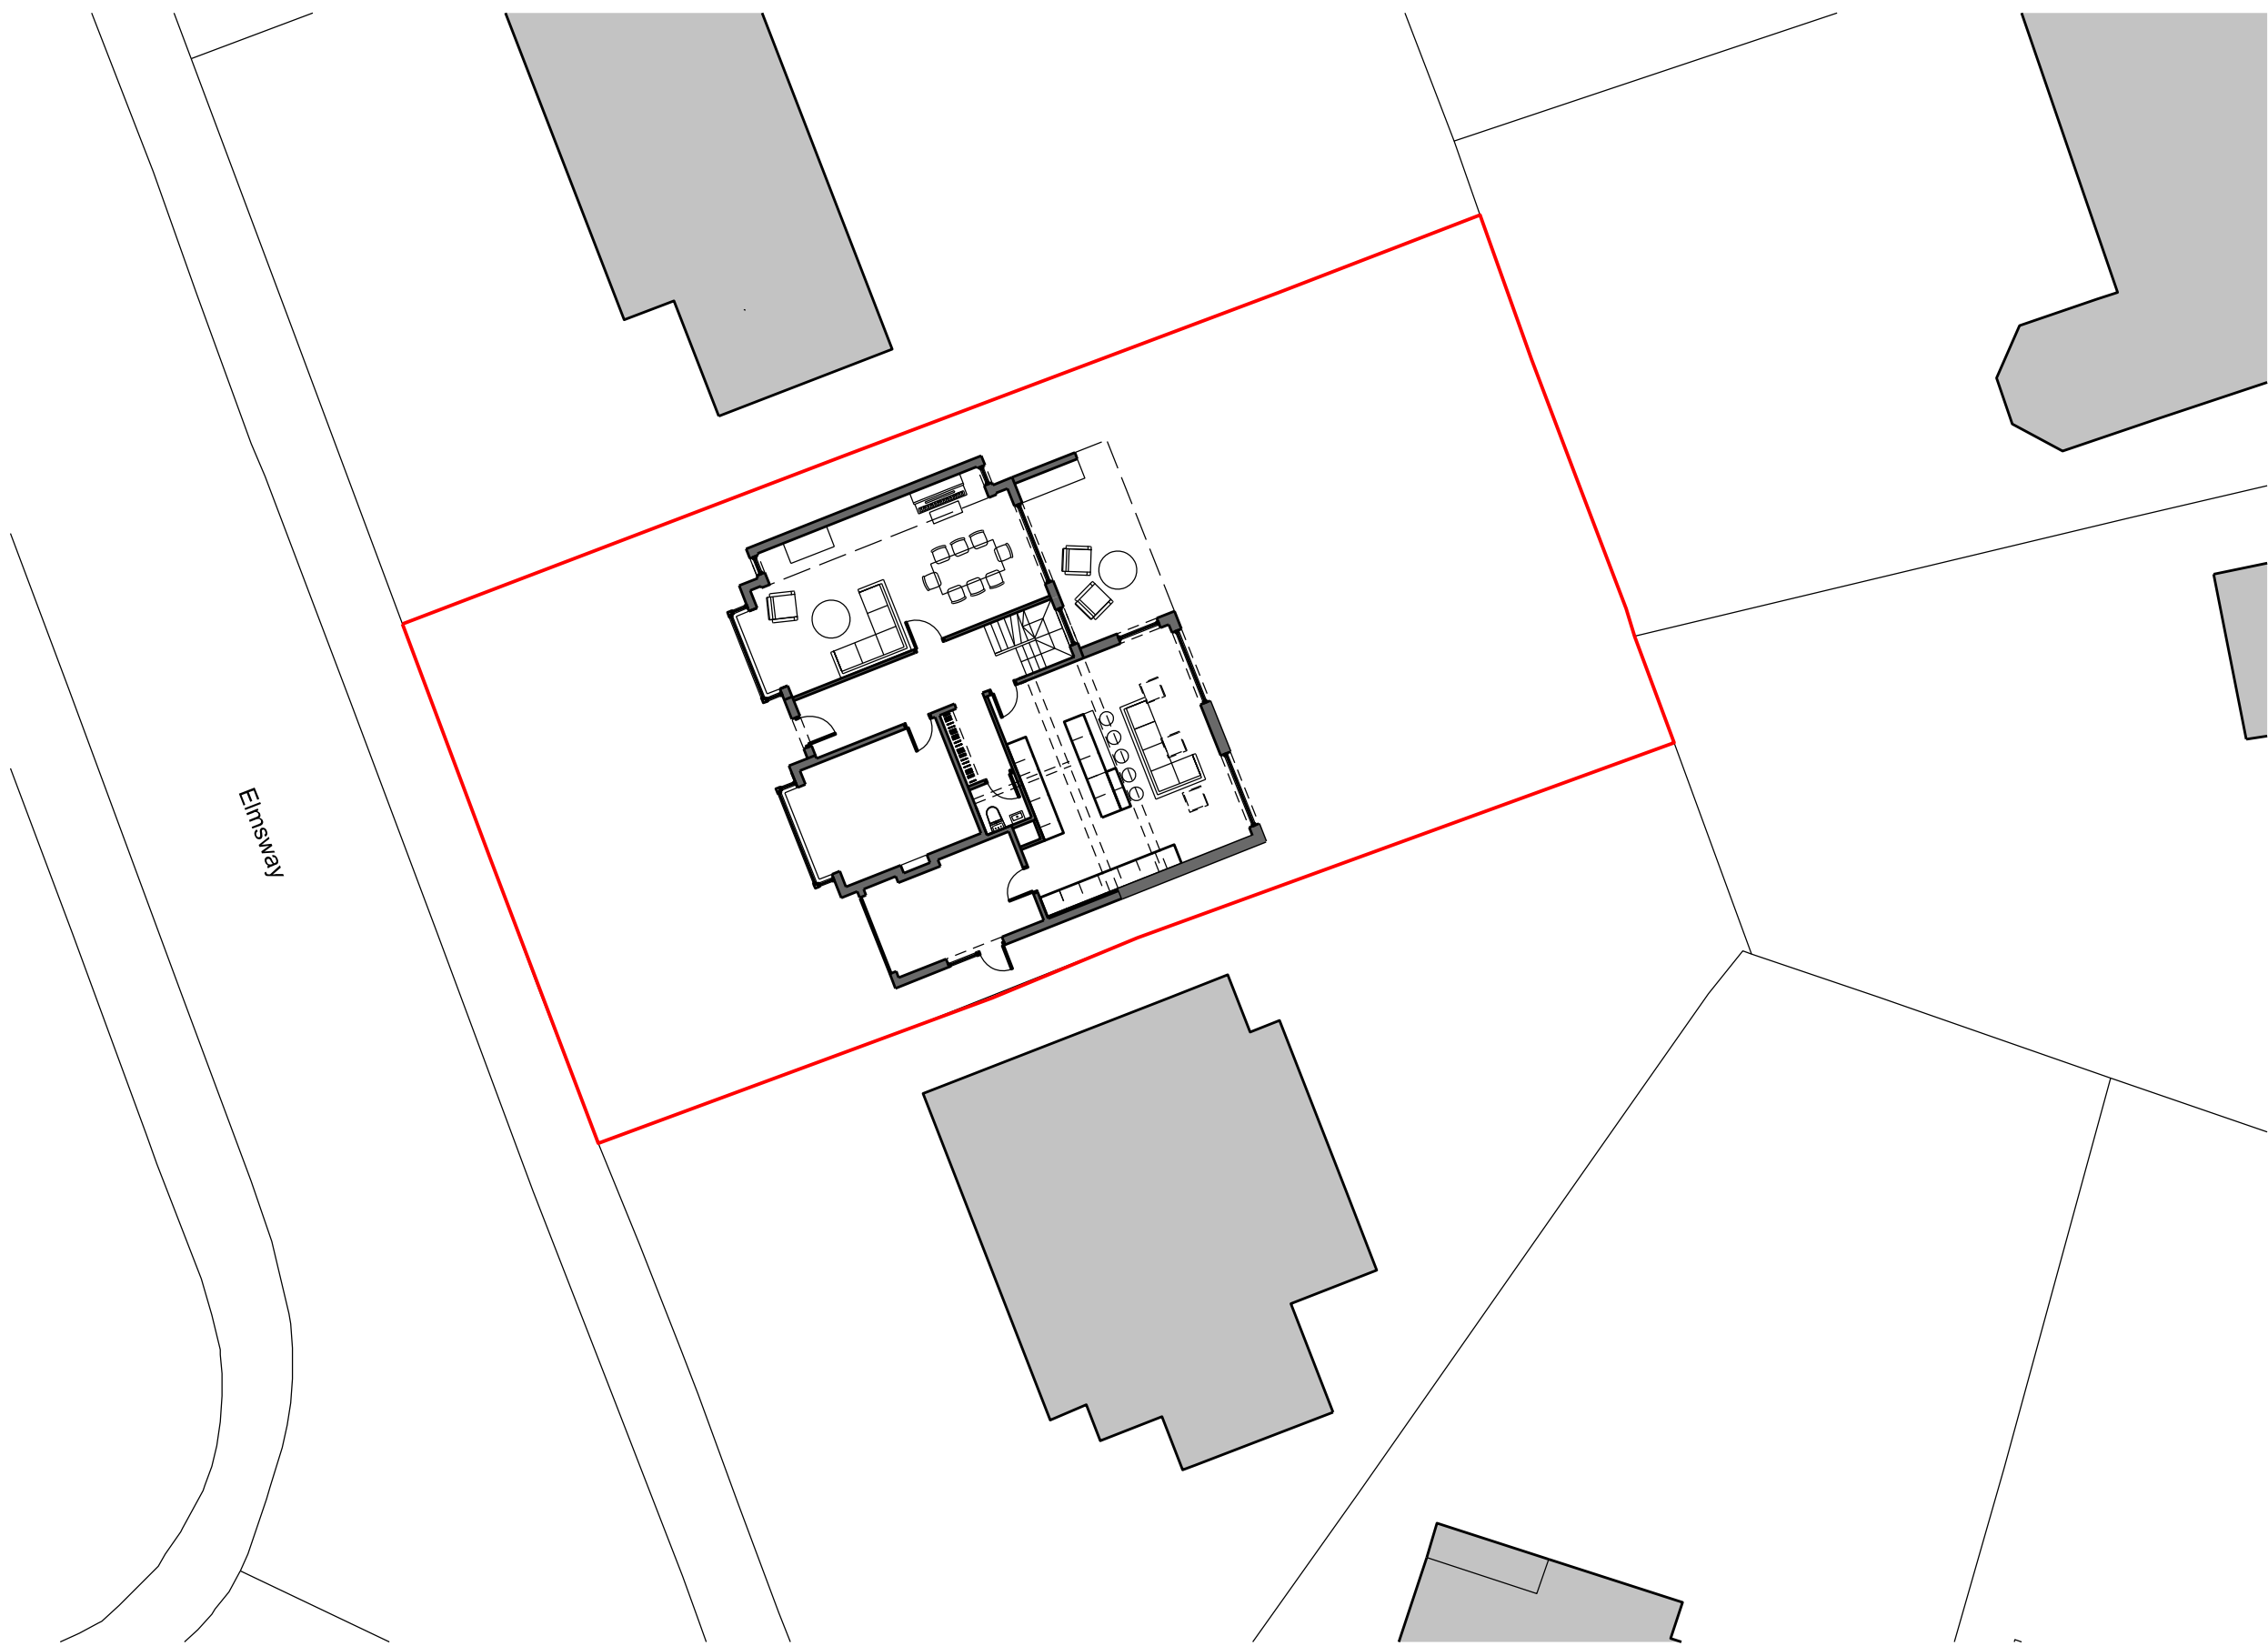

PROPOSED SITE PLAN

Project
Mr and Mrs Crosswaite
12 Elmsway

Title
Proposed Site Plan

<i>Job No.</i> 1086	<i>Drawing No.</i> L101
	<i>Scale @A3</i> 1:200

0m4m8m



Existing Elmsway Streetscene



Proposed Elmsway Streetscene

APPROVED STREETSCENE

Project

Mr and Mrs Crosswaite
12 Elmsway

Title

Streetscape Elevations

Job No.

1086

Drawing No.

L302

Scale @A3

1:100





Existing Elmsway Streetscene



Proposed Elmsway Streetscene

PROPOSED STREETSCENE

Project

Mr and Mrs Crosswaite
12 Elmsway

Title

Streetscape Elevations

Job No.

1086


Drawing No.

L302rev2

Scale @A3

1:100



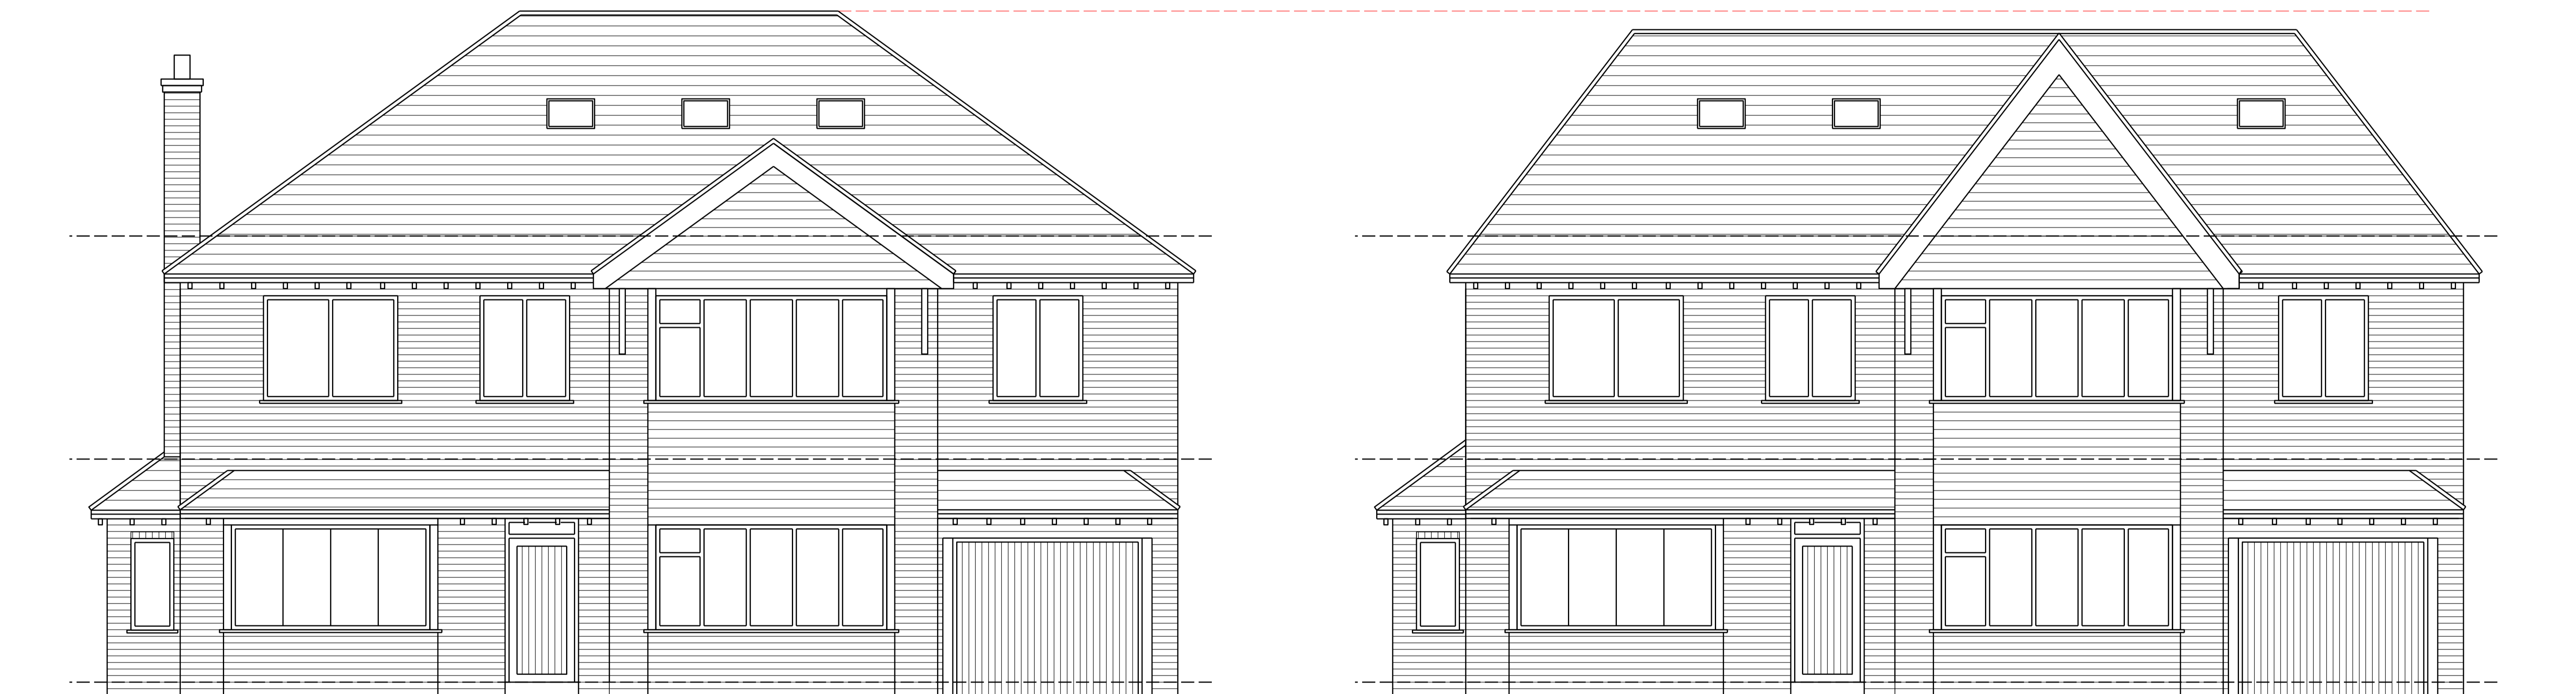

APPROVED

PROPOSED

APPROVED VS PROPOSED FRONT ELEVATION



EXISTING ELEVATIONS

Project

Mr and Mrs Crosswaite
12 Elmsway

Title

Existing Elevations

Job No.


1086

Drawing No.

L300


Scale @A3

1:100

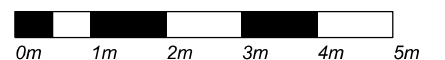



West Elevation

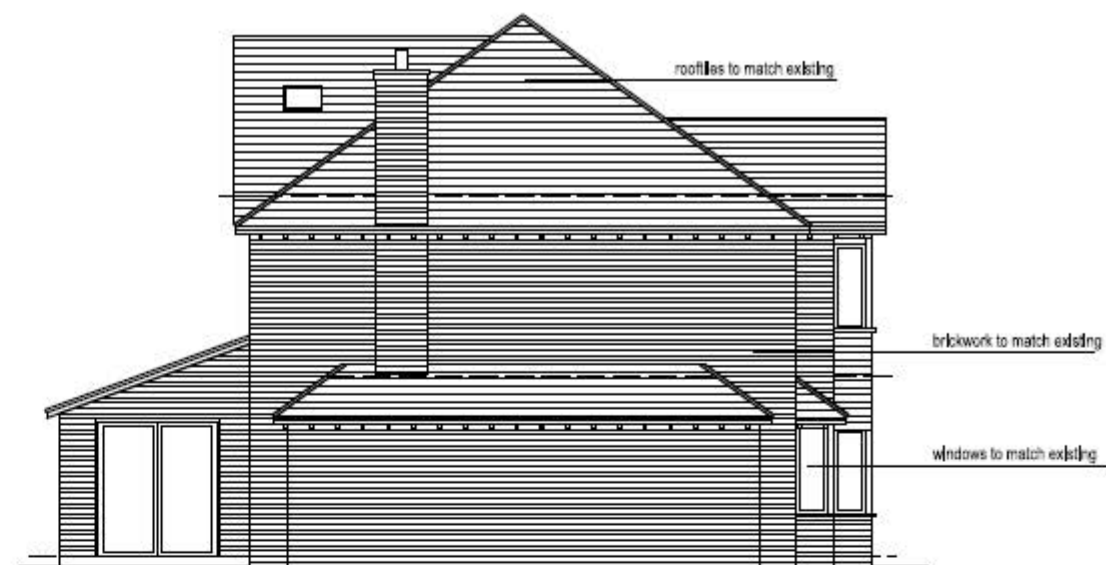

North Elevation



East Elevation



South Elevation

APPROVED ELEVATIONS


Project
Mr and Mrs Crosswalte
12 Elmsway

Title
Proposed Elevations

Job No.
1086

Drawing No.
L301rev1

Scale @A3
1:100

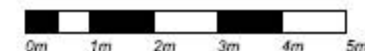



West Elevation



North Elevation




East Elevation



South Elevation


SUPERSEDED ELEVATIONS

Project	
Mr and Mrs Crosswaite 12 Elmsway	
Title	
Proposed Elevations	
Job No.	Drawing No.
1086	L301
Scale @A3	
1:100	

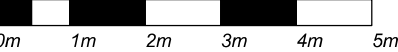





West Elevation

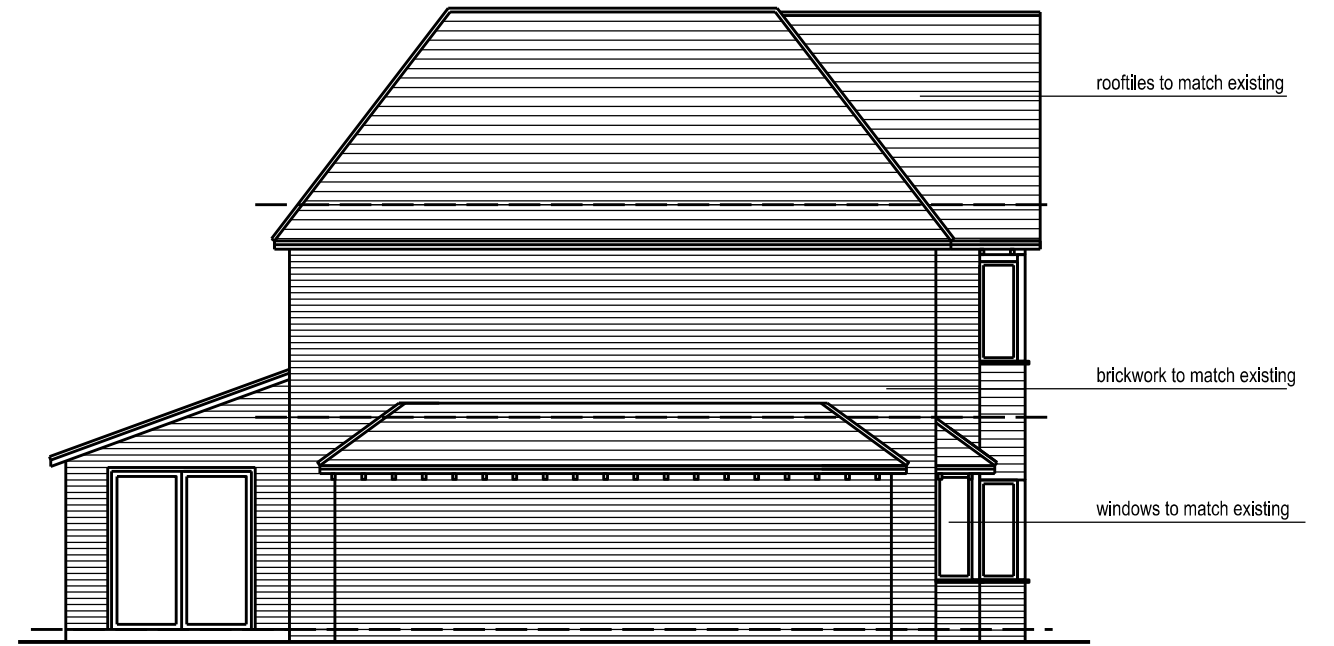

North Elevation

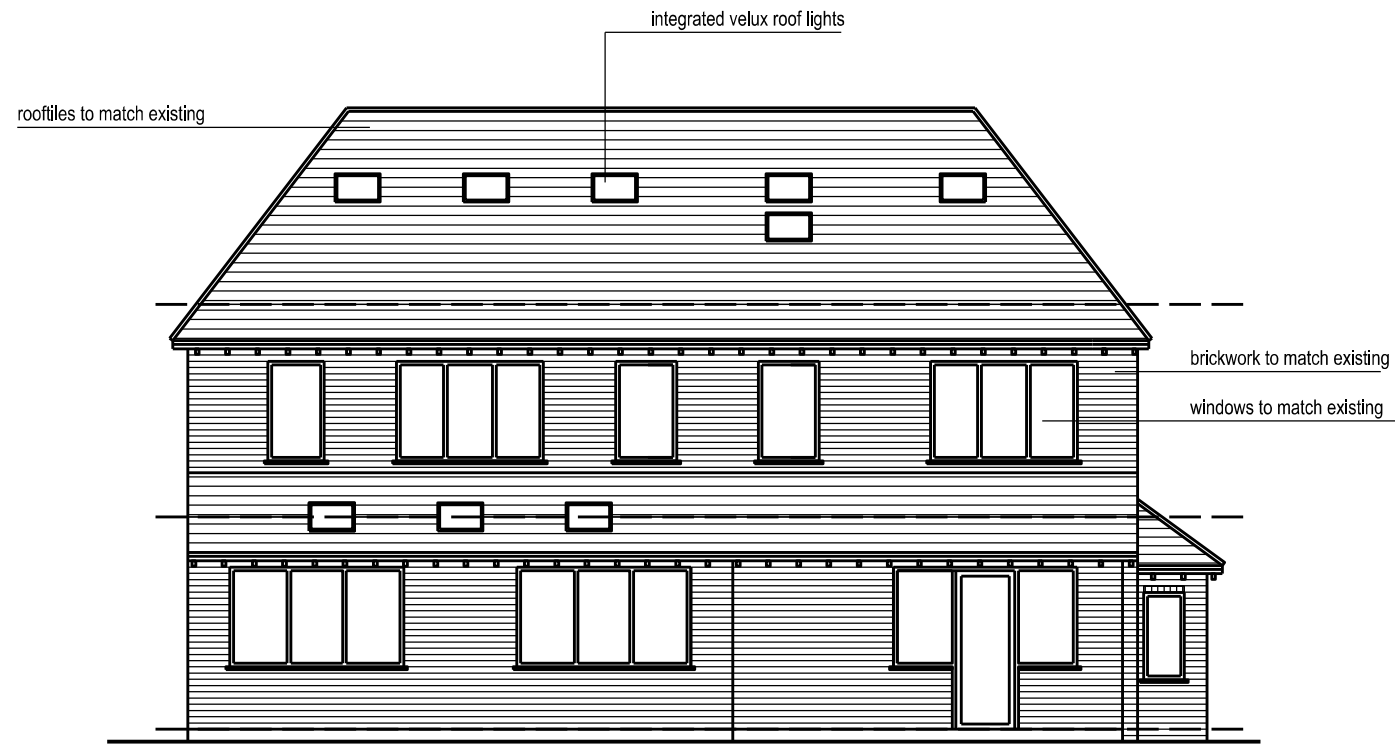

East Elevation

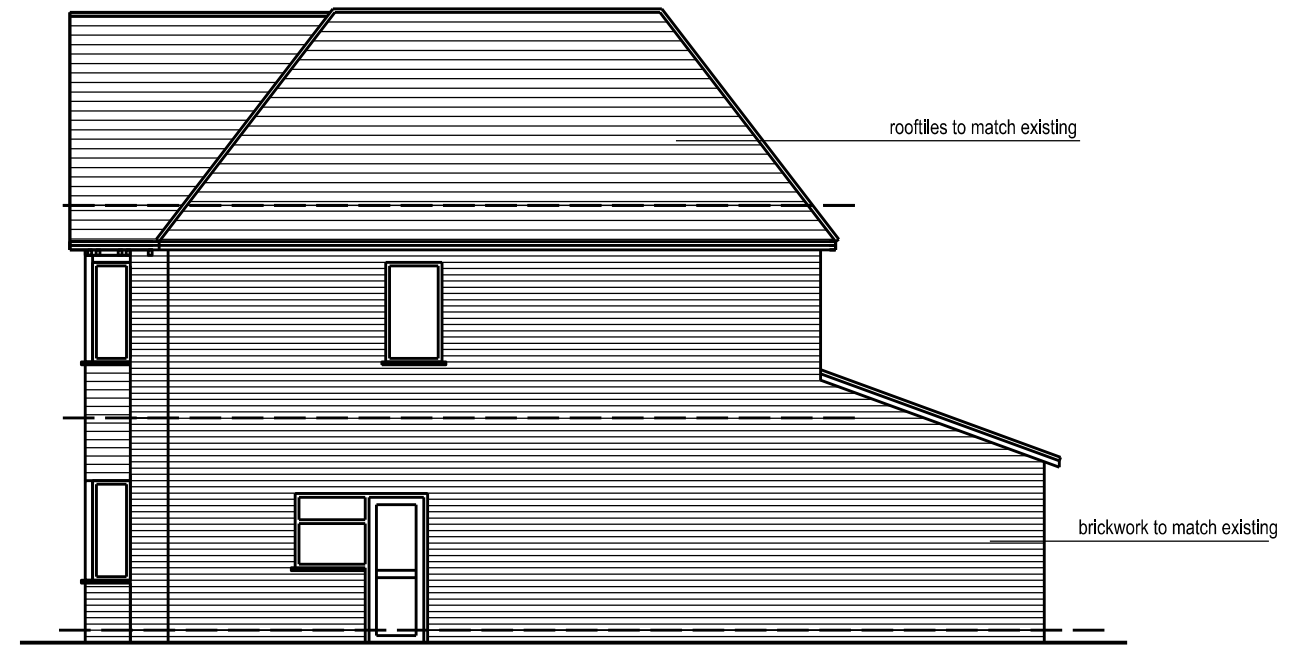

South Elevation

PROPOSED ELEVATIONS AS AMENDED

Project

Mr and Mrs Crosswaite
12 Elmsway

Title

Proposed Elevations

Job No.

1086



Drawing No.

L301rev2


Scale @A3

1:100



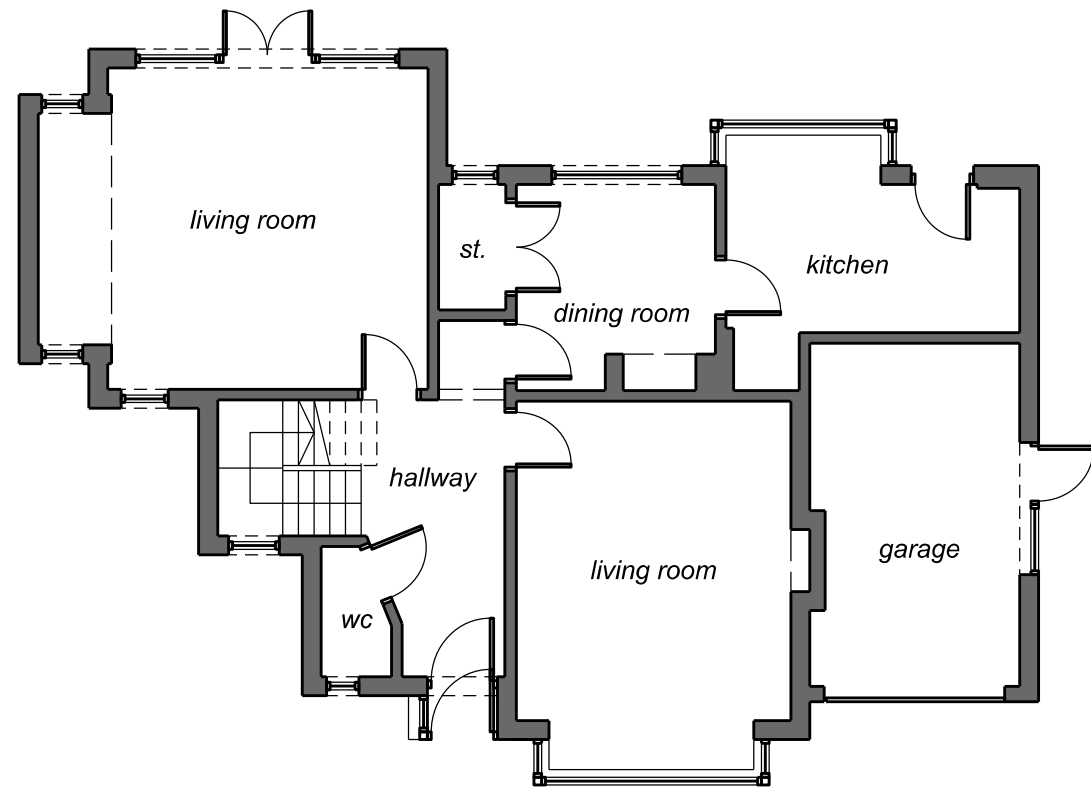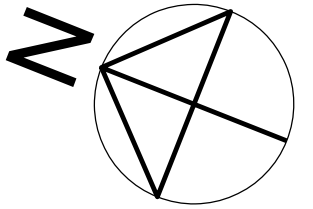

Ground Floor Plan

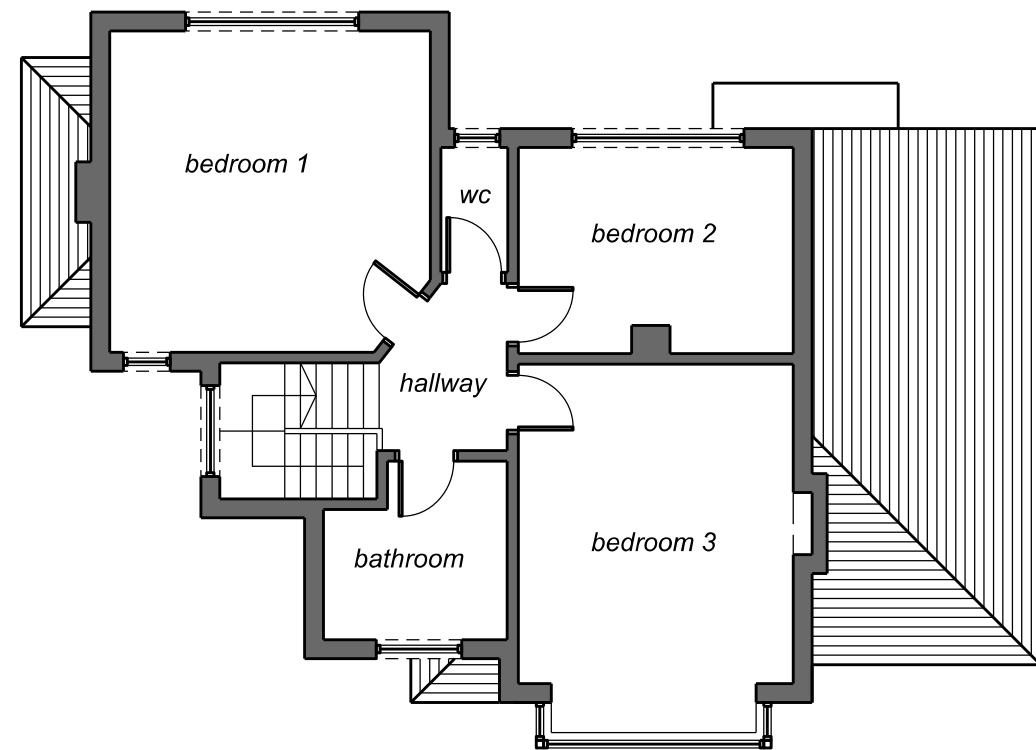

First Floor Plan

EXISTING GROUND AND FIRST FLOOR PLANS

Project
Mr and Mrs Crosswaite
12 Elmway


Title
Existing Floor Plans

Job No.
1086


Drawing No.
L200

Scale @A3
1:100



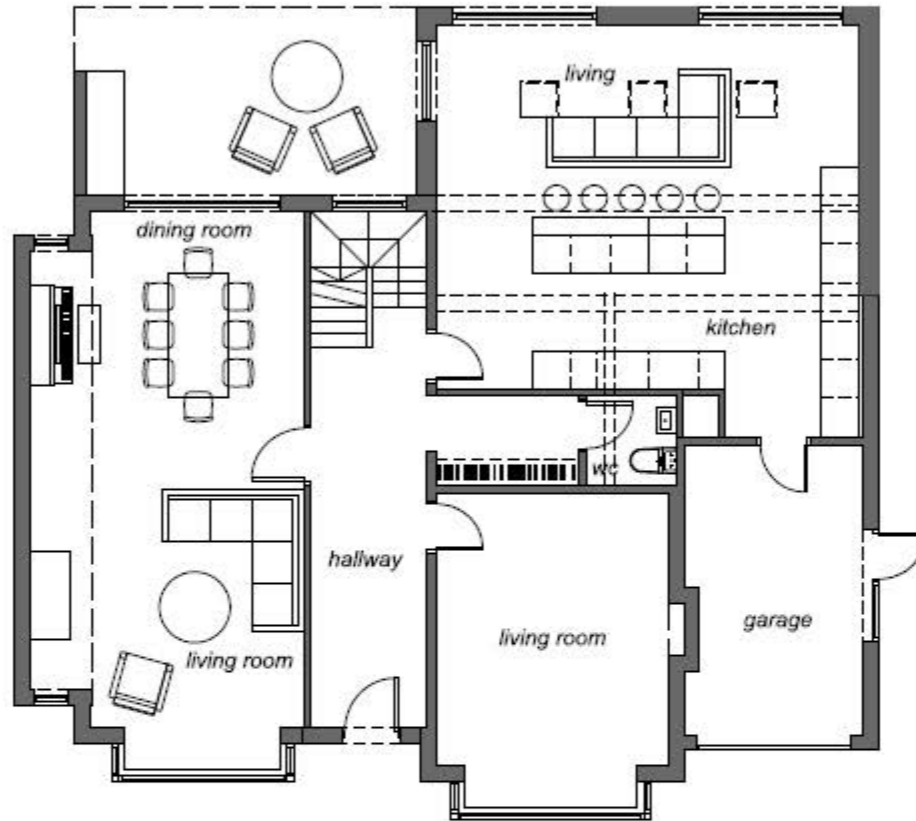

Ground Floor Plan

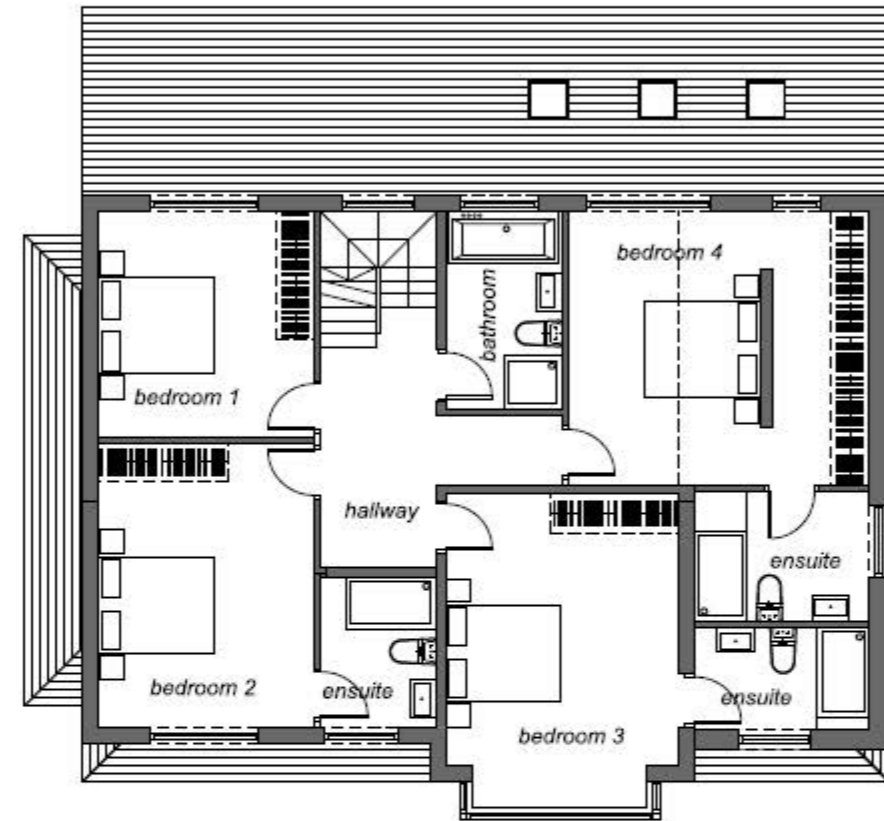

First Floor Plan

APPROVED GROUND FLOOR AND FIRST FLOOR PLANS

Project
Mr and Mrs Crosswalte
12 Elmsway



Title
Proposed Floor Plans

Job No.
1086


Drawing No.
L201

Scale @A3
1:100



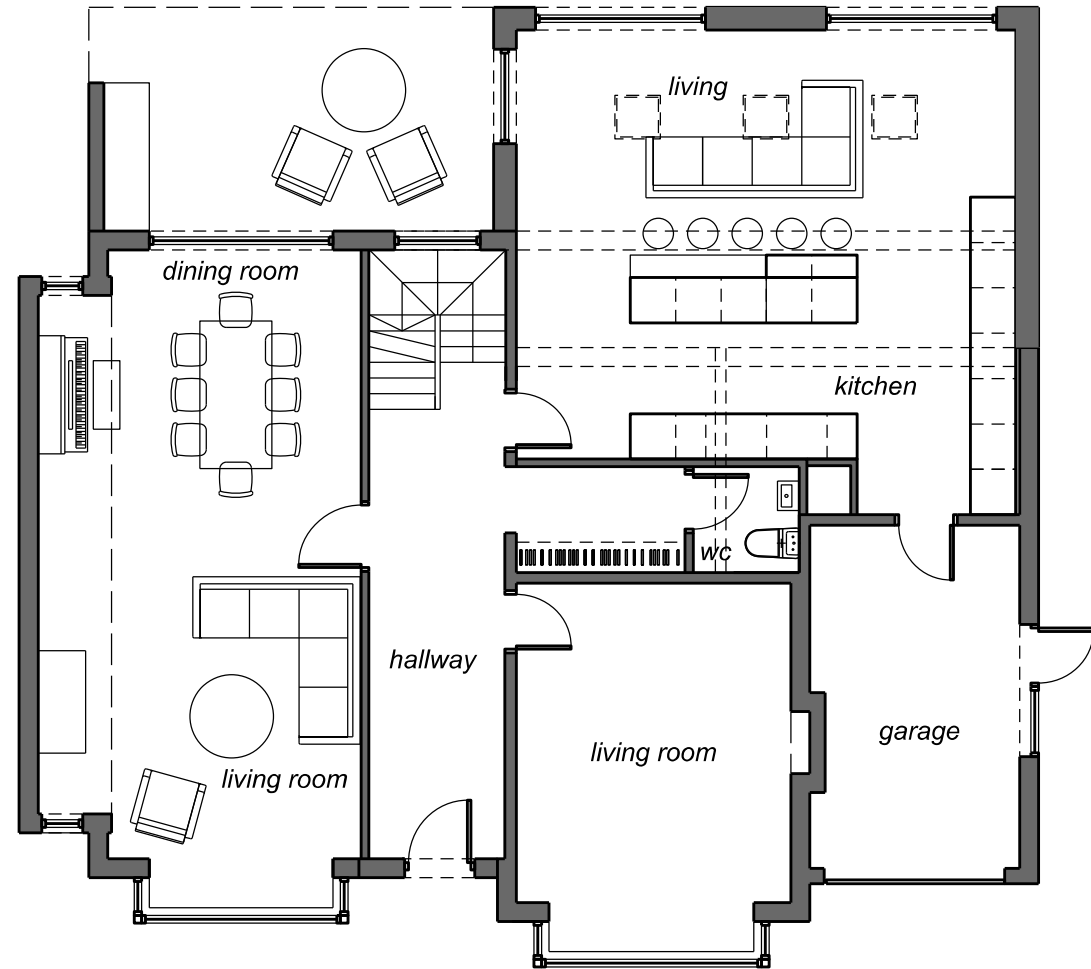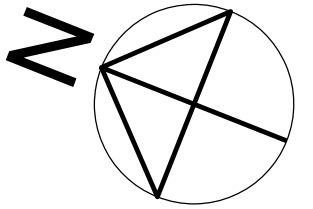

Ground Floor Plan

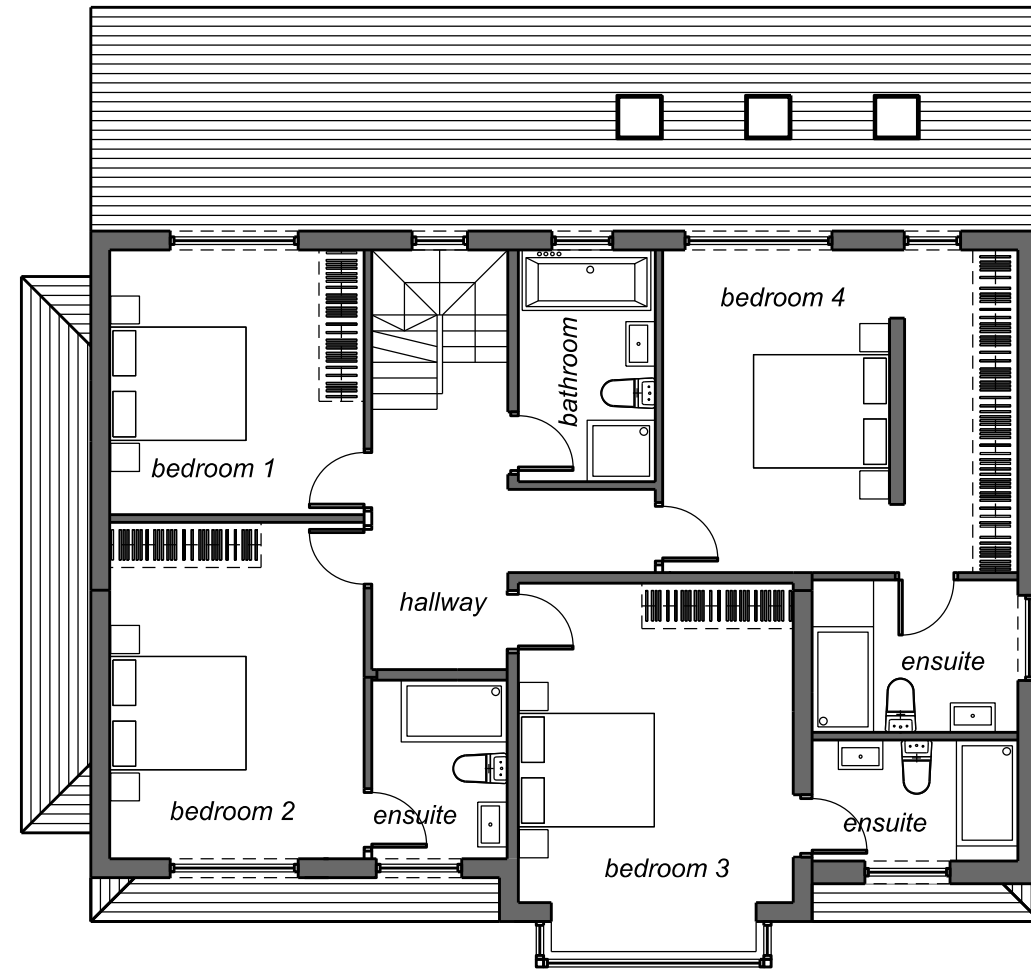

First Floor Plan

PROPOSED GROUND AND FIRST FLOOR PLANS

Project
Mr and Mrs Crosswaite
12 Elmway



Title
Proposed Floor Plans

Job No.
1086


Drawing No.
L201

Scale @A3
1:100



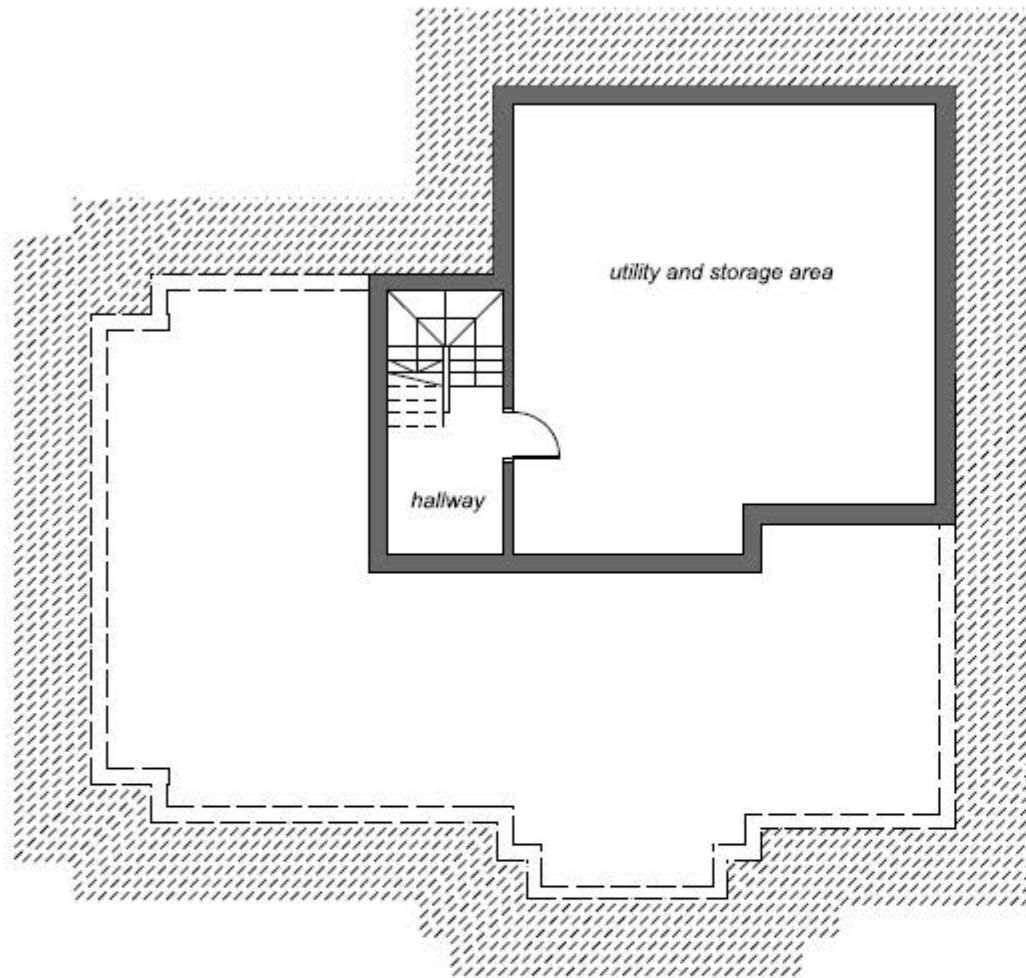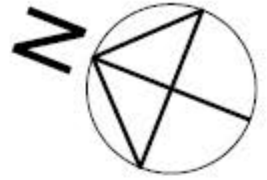

Basement Floor Plan

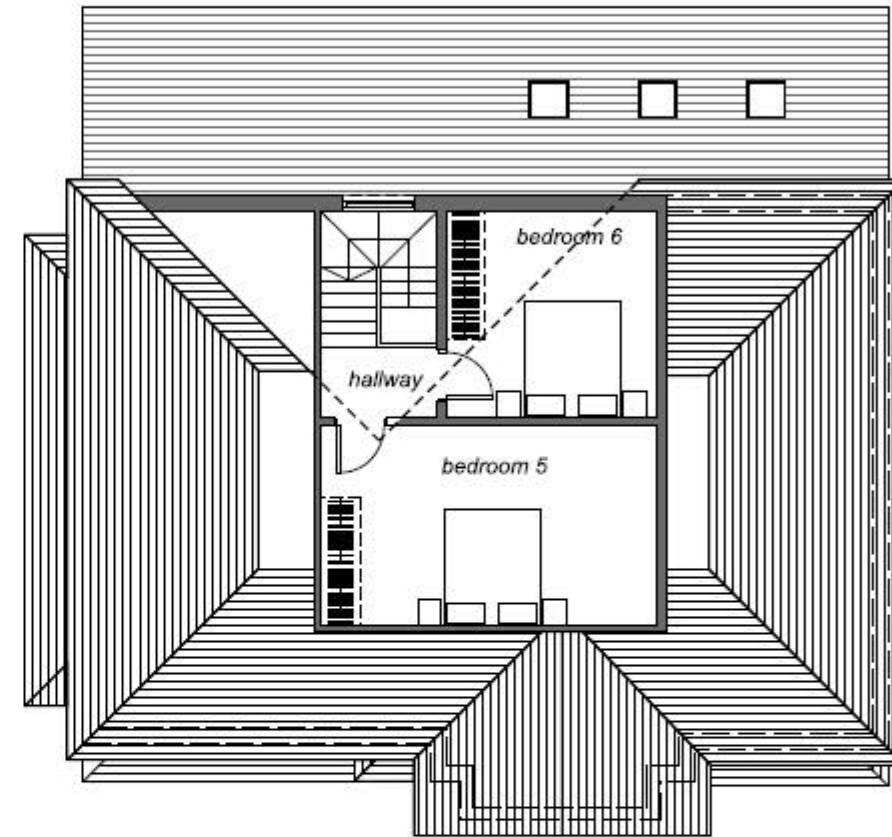

Loft Floor Plan

APPROVED BASEMENT AND LOFT FLOOR PLANS

Project

Mr and Mrs Crosswalte
12 Elmsway

Title

Proposed Floor Plans

Job No.


1086



Drawing No.

L202


Scale @A3

1:100

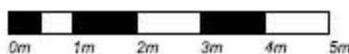

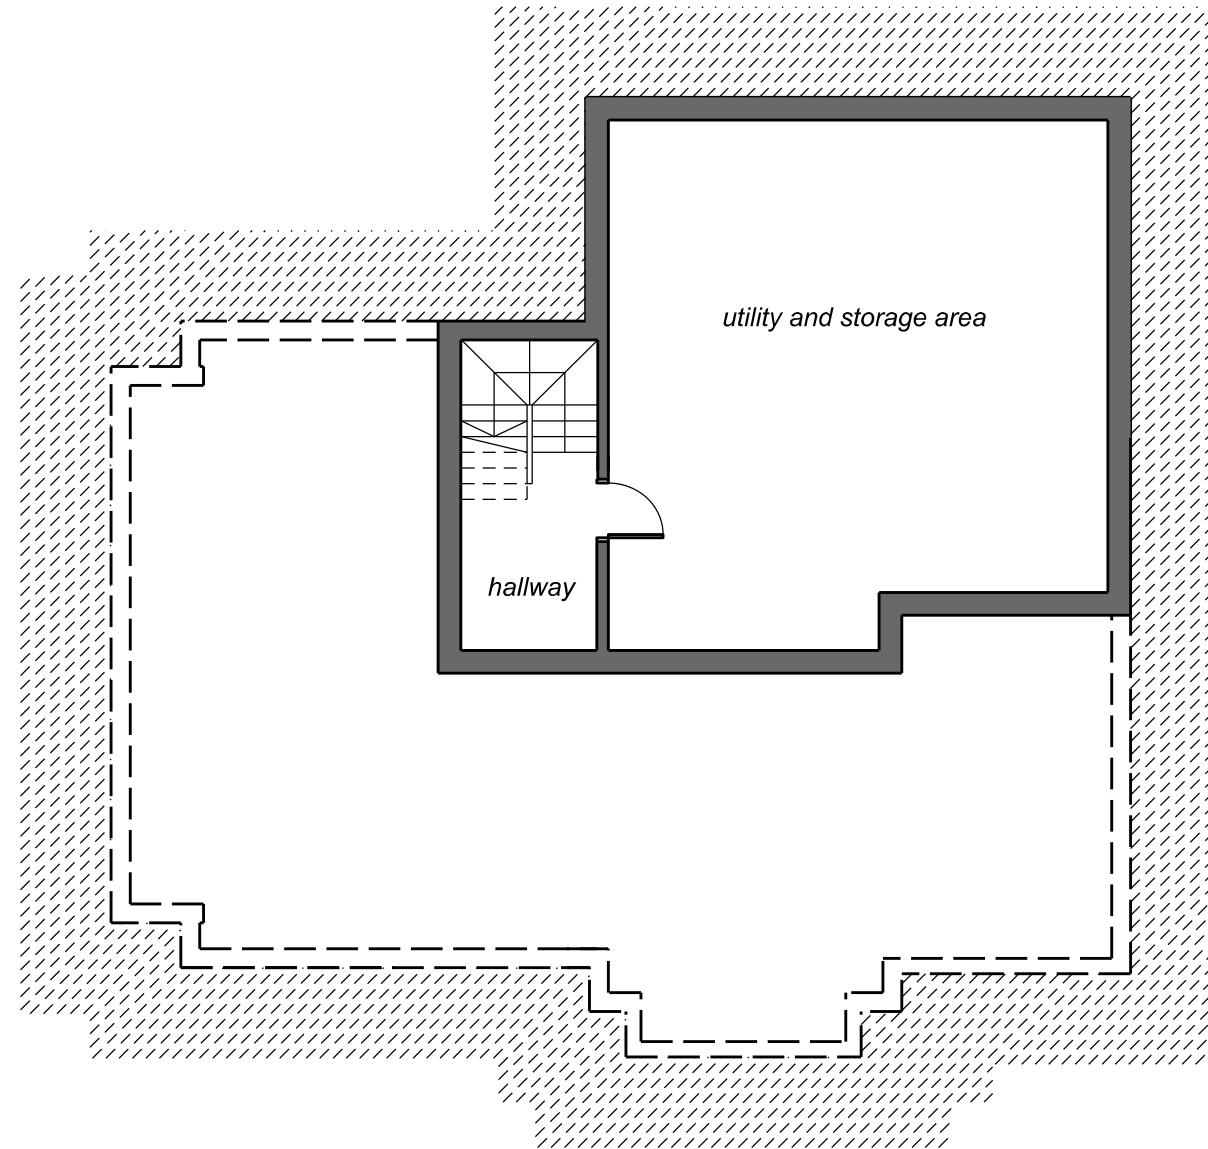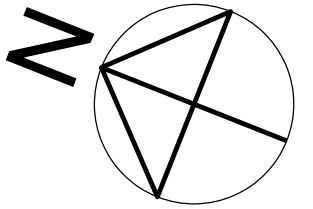

Basement Floor Plan

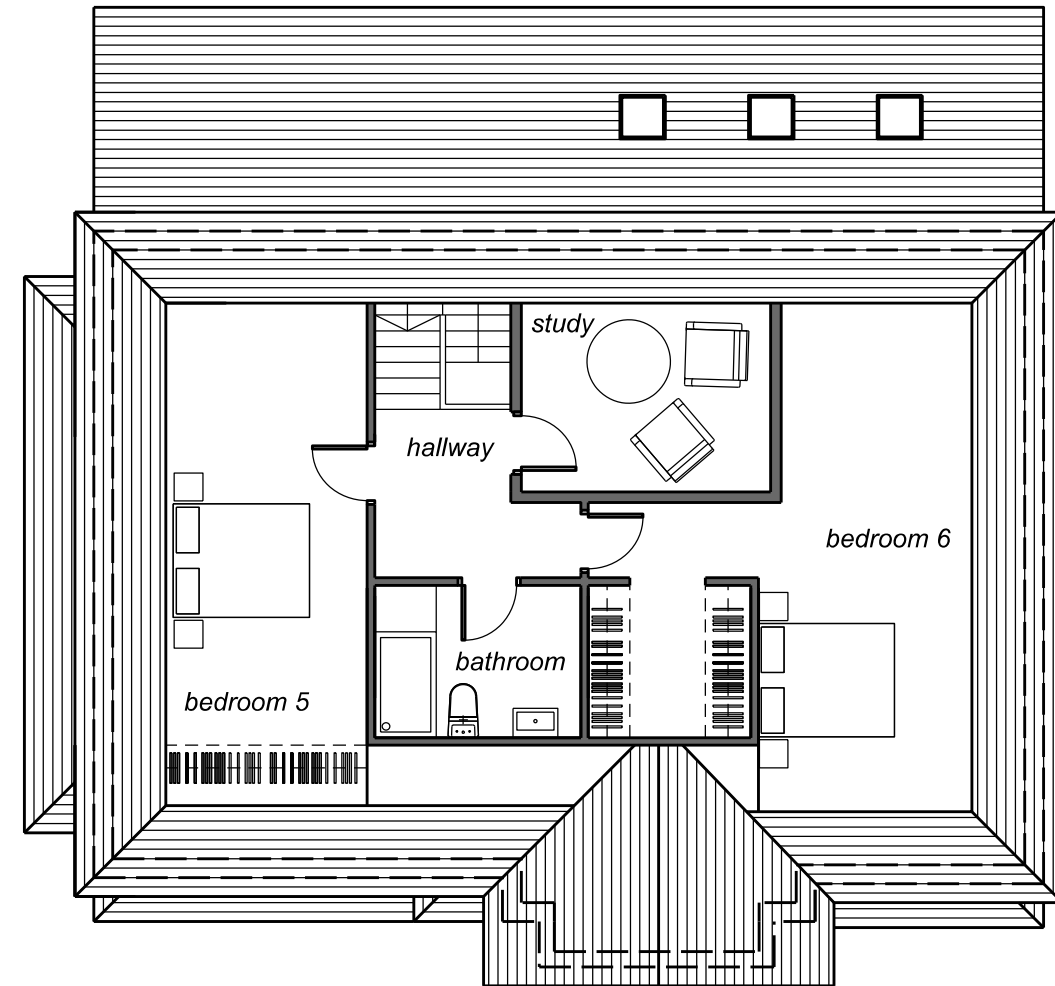

Loft Floor Plan

PROPOSED BASEMENT AND LOFT FLOOR PLANS

Project

Mr and Mrs Crosswaite
12 Elmsway

Title

Proposed Floor Plans

Job No.

1086

Drawing No.

L202rev2

Scale @A3

1:100

