


Do not scale drawings. All dimensions to be verified on site before proceeding with the work. All dimensions given in millimetres unless stated otherwise. All drawings to be read in conjunction with other consultants drawings and specifications.

revision drawn date

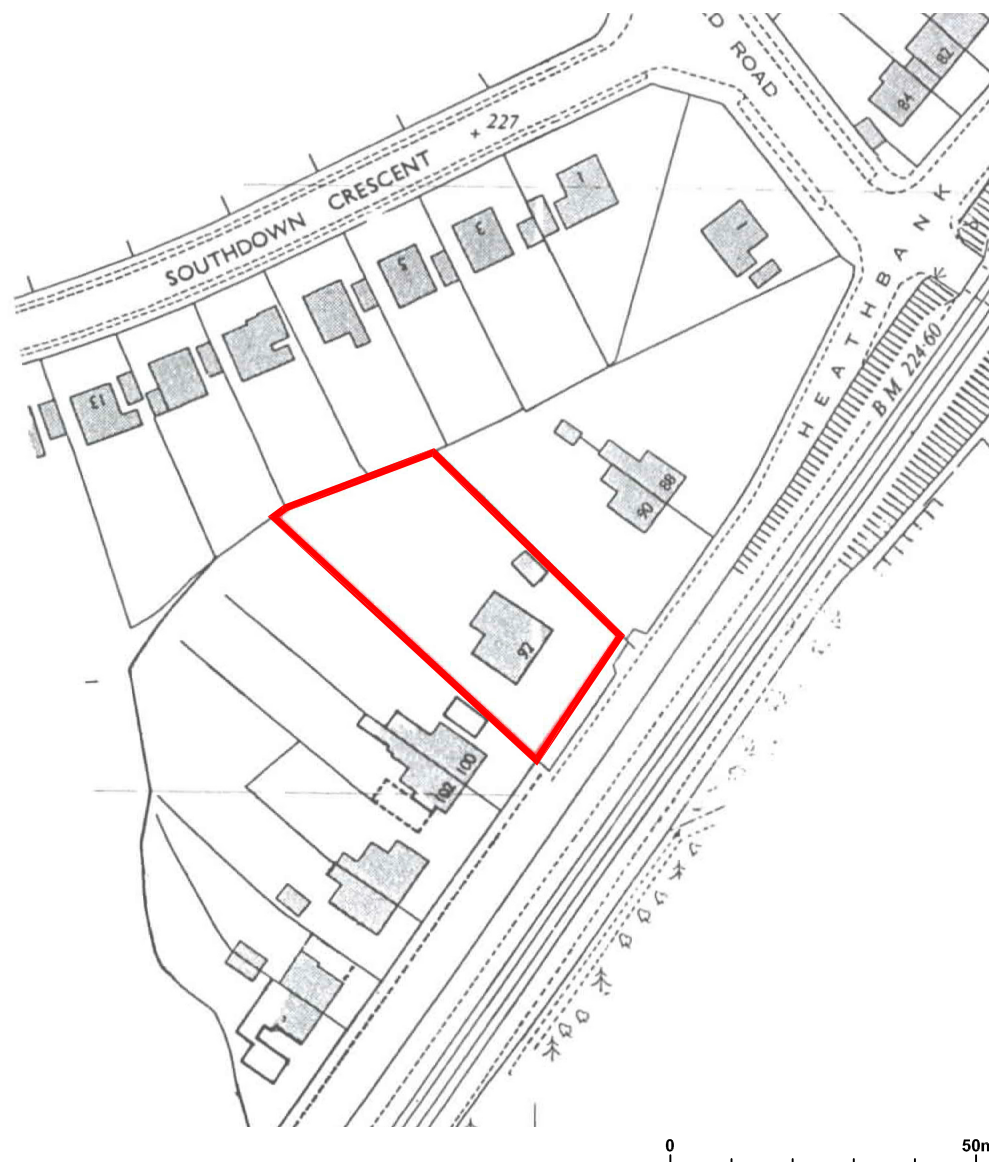

## PLANNING

PROJECT TITLE:  
92 HEATHBANK ROAD,  
CHEADLE HULME, SK8  
6HX. PROPOSED  
OUTBUILDING TO REAR  
GARDEN

PROJECT NO:  
1908\_03

REVISION:

DRAWING TITLE:  
LOCATION PLAN

DRAWING NO:  
301

SCALE:  
1:1250@A3

DATE:  
25.11.21

DRAWN BY:  
AEP

**pettifer architecture**







tel: 07973629158  
email: info@pettiferarchitecture.co.uk  
www.pettiferarchitecture.co.uk

Do not scale drawings. All dimensions to be varied on site before proceeding with the work. All dimensions given in millimetres unless stated otherwise. All drawings to be read in conjunction with other consultants drawings and specifications.

revision  
**A**  
Revised to show drainage

drawn  
**AEP**

date  
**17.12.21**

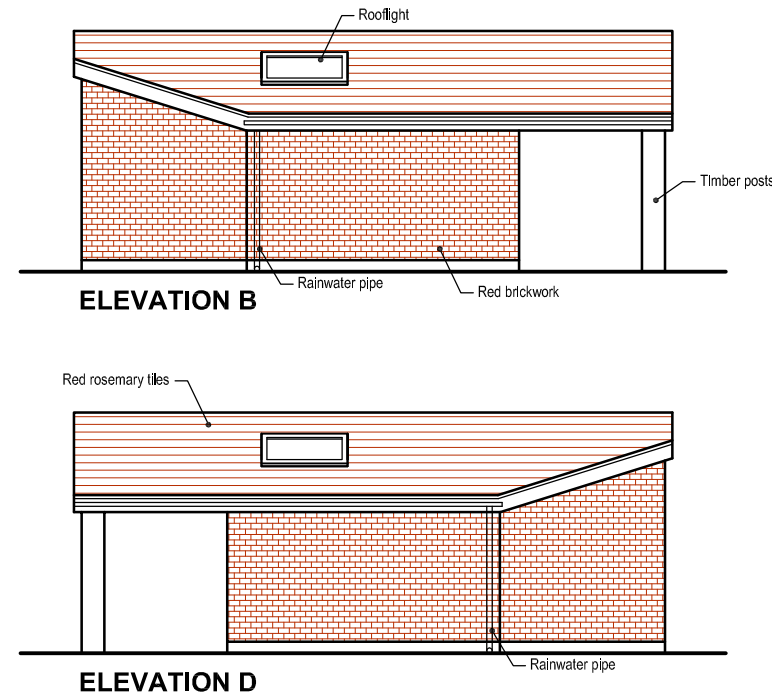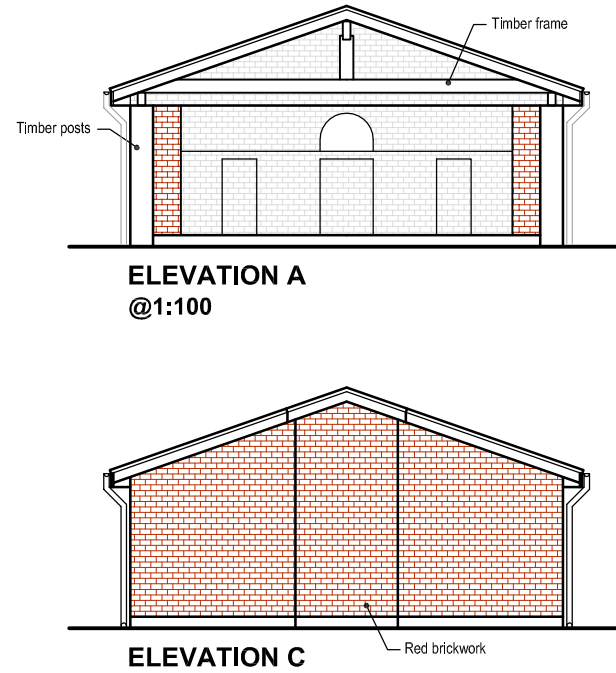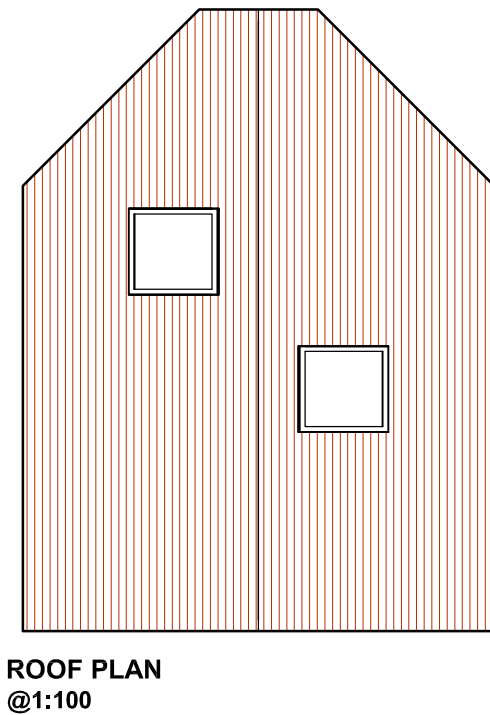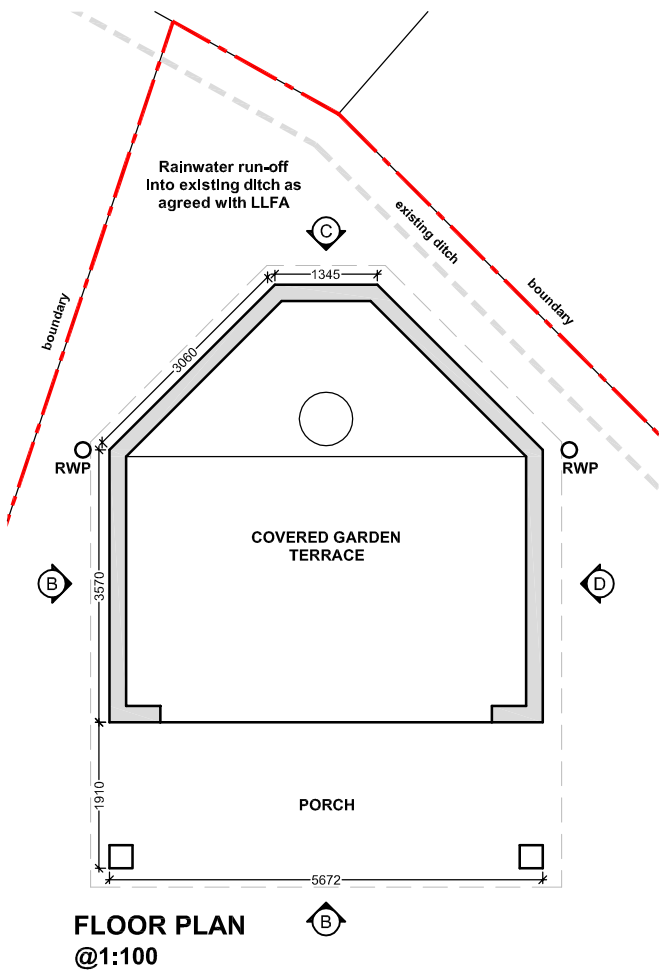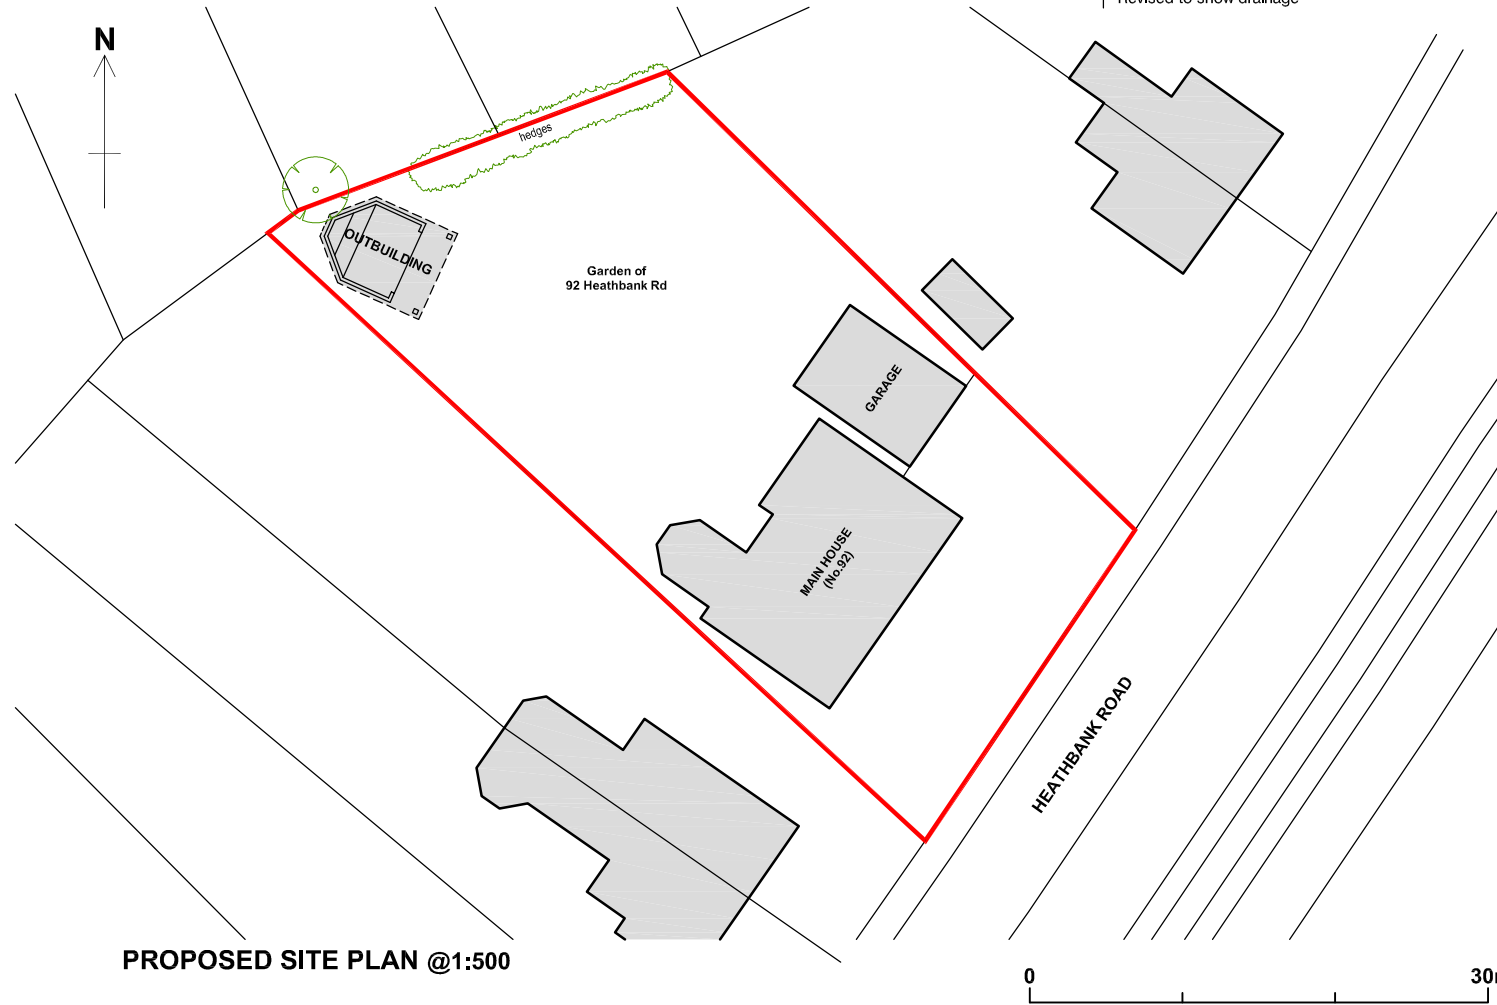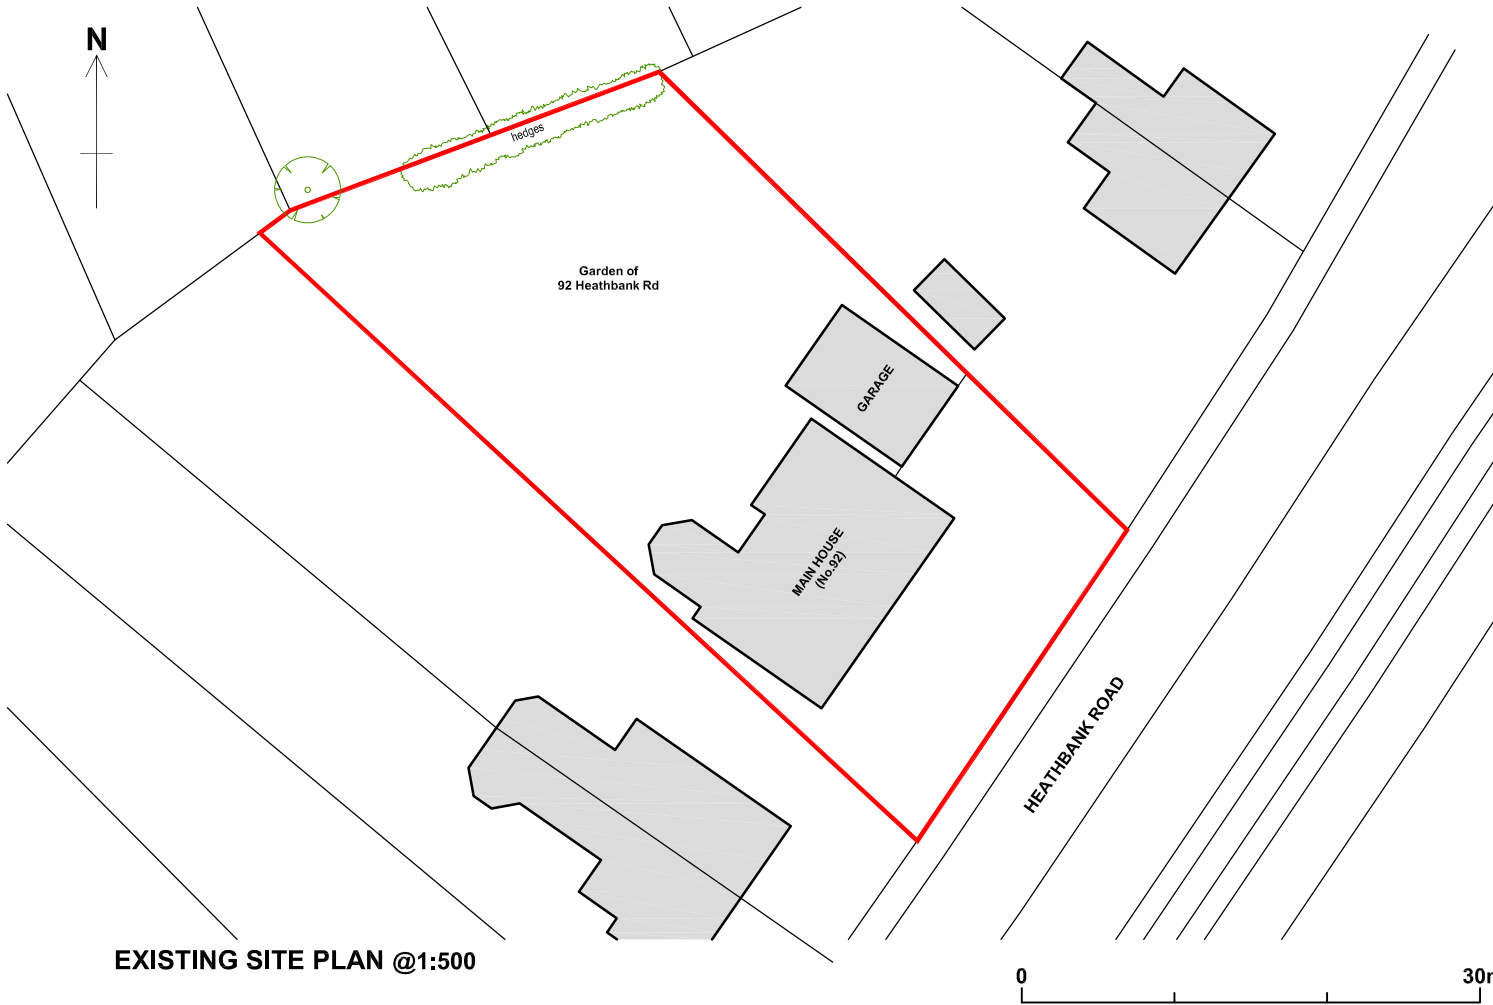

**PLANNING**

PROJECT TITLE:  
92 HEATHBANK ROAD,  
CHEADLE HULME, SK8  
6HX. PROPOSED  
OUTBUILDING TO REAR  
GARDEN

PROJECT NO:  
1908\_03

REVISION:  
A

DRAWING TITLE:  
PROPOSED PLANS &  
ELEVATIONS

DRAWING NO:  
302

SCALE:  
VARIES@A3

DATE:  
25.11.21

DRAWN BY:  
AEP

**pettifer architecture**

tel: 07973629158  
email: info@pettiferarchitecture.co.uk  
www.pettiferarchitecture.co.uk