


This map is reproduced from Ordnance Survey material with the permission of Ordnance Survey on behalf of the Controller of Her Majesty's Stationery Office
© Crown copyright. Unauthorised reproduction infringes Crown copyright and may lead to prosecution or civil proceedings. Stockport Metropolitan Borough Council 100019571 2015

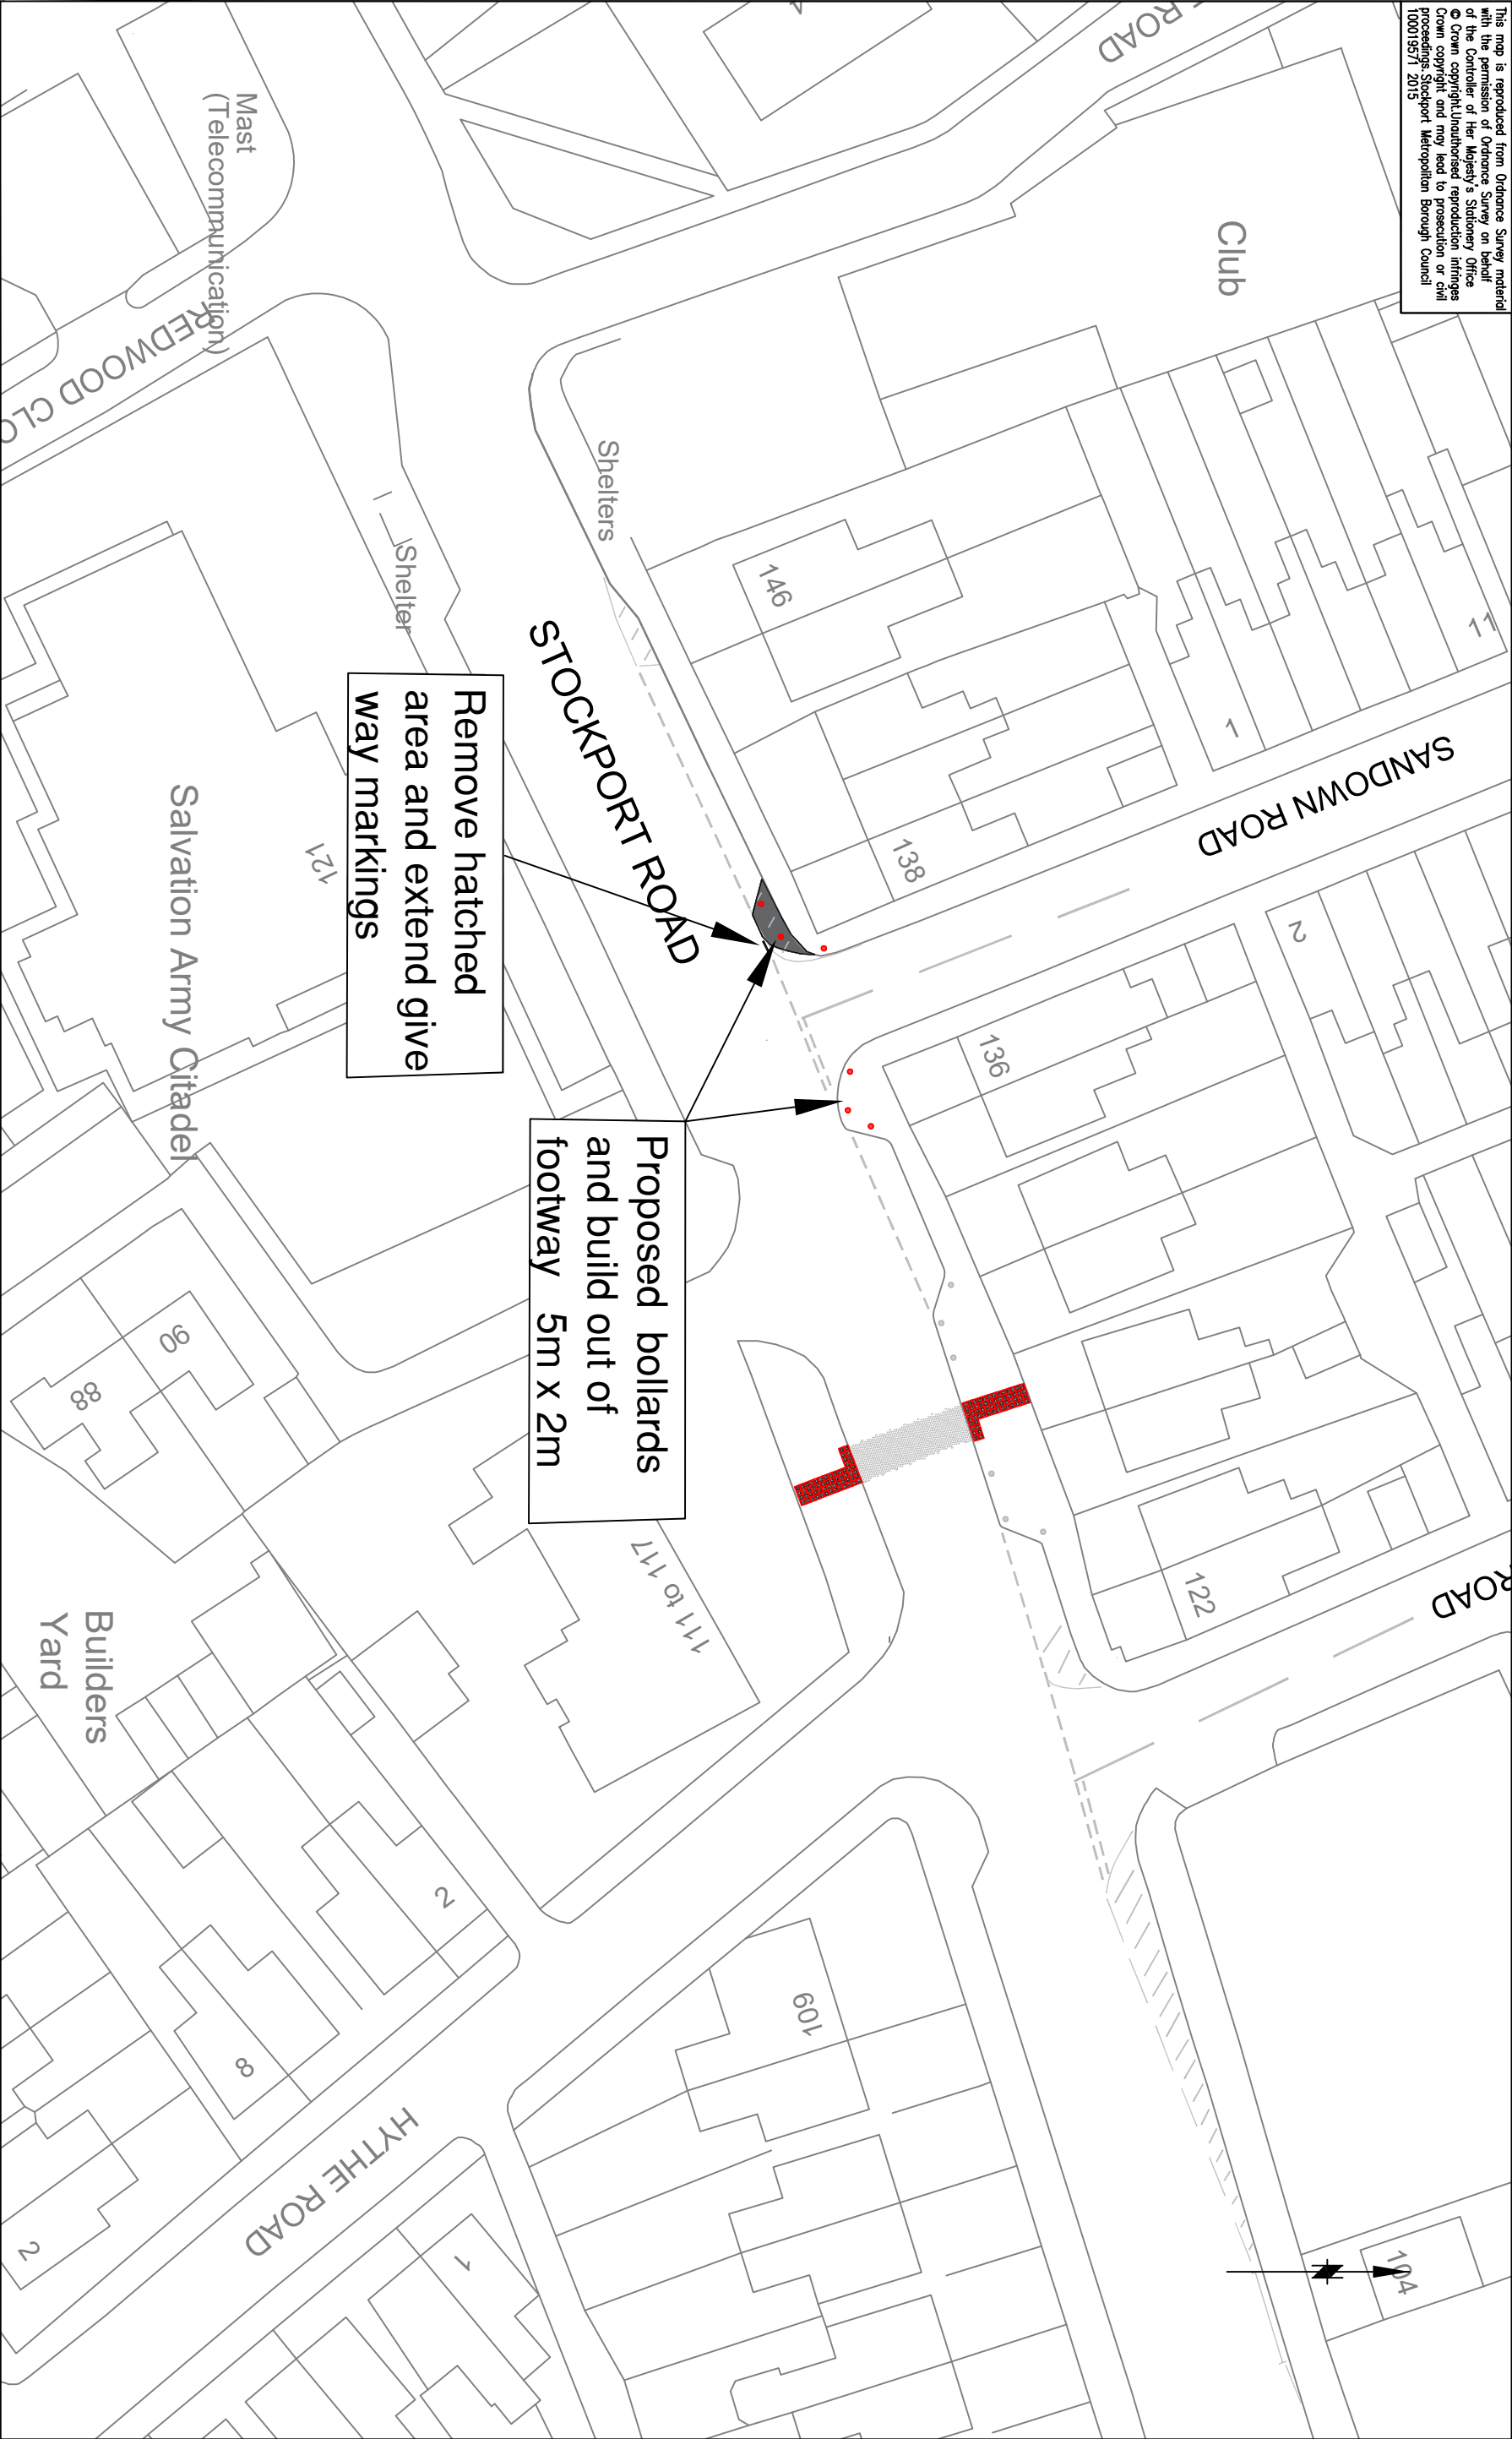

STOCKPORT
METROPOLITAN BOROUGH COUNCIL

STOPOARD HOUSE
STOCKPORT SK1 3ZE
Tel : 0161 474 474
Fax : 0161

CORPORATE DIRECTORATE
PLACE

AMENDMENTS				
DRAWN	CHECKED	DATE	No	AMENDMENT

JOB TITLE
Stockport Road, junc Sandown Road
DRAWING TITLE
Proposed footway build out with bollards

Filename				
Drawn	Engineer	Checked	Approved	
GK	GK	CP	JB	
Date	Date	Date	Date	
10/01/2022	10/01/2022	10/01/2022	10/01/2022	
Scale				
Drawing No.			Revision	
NM18_Sandown_ Rd_Build_out				