



31 Bradgate Avenue, Heald Green, Cheadle, SK8 3AQ

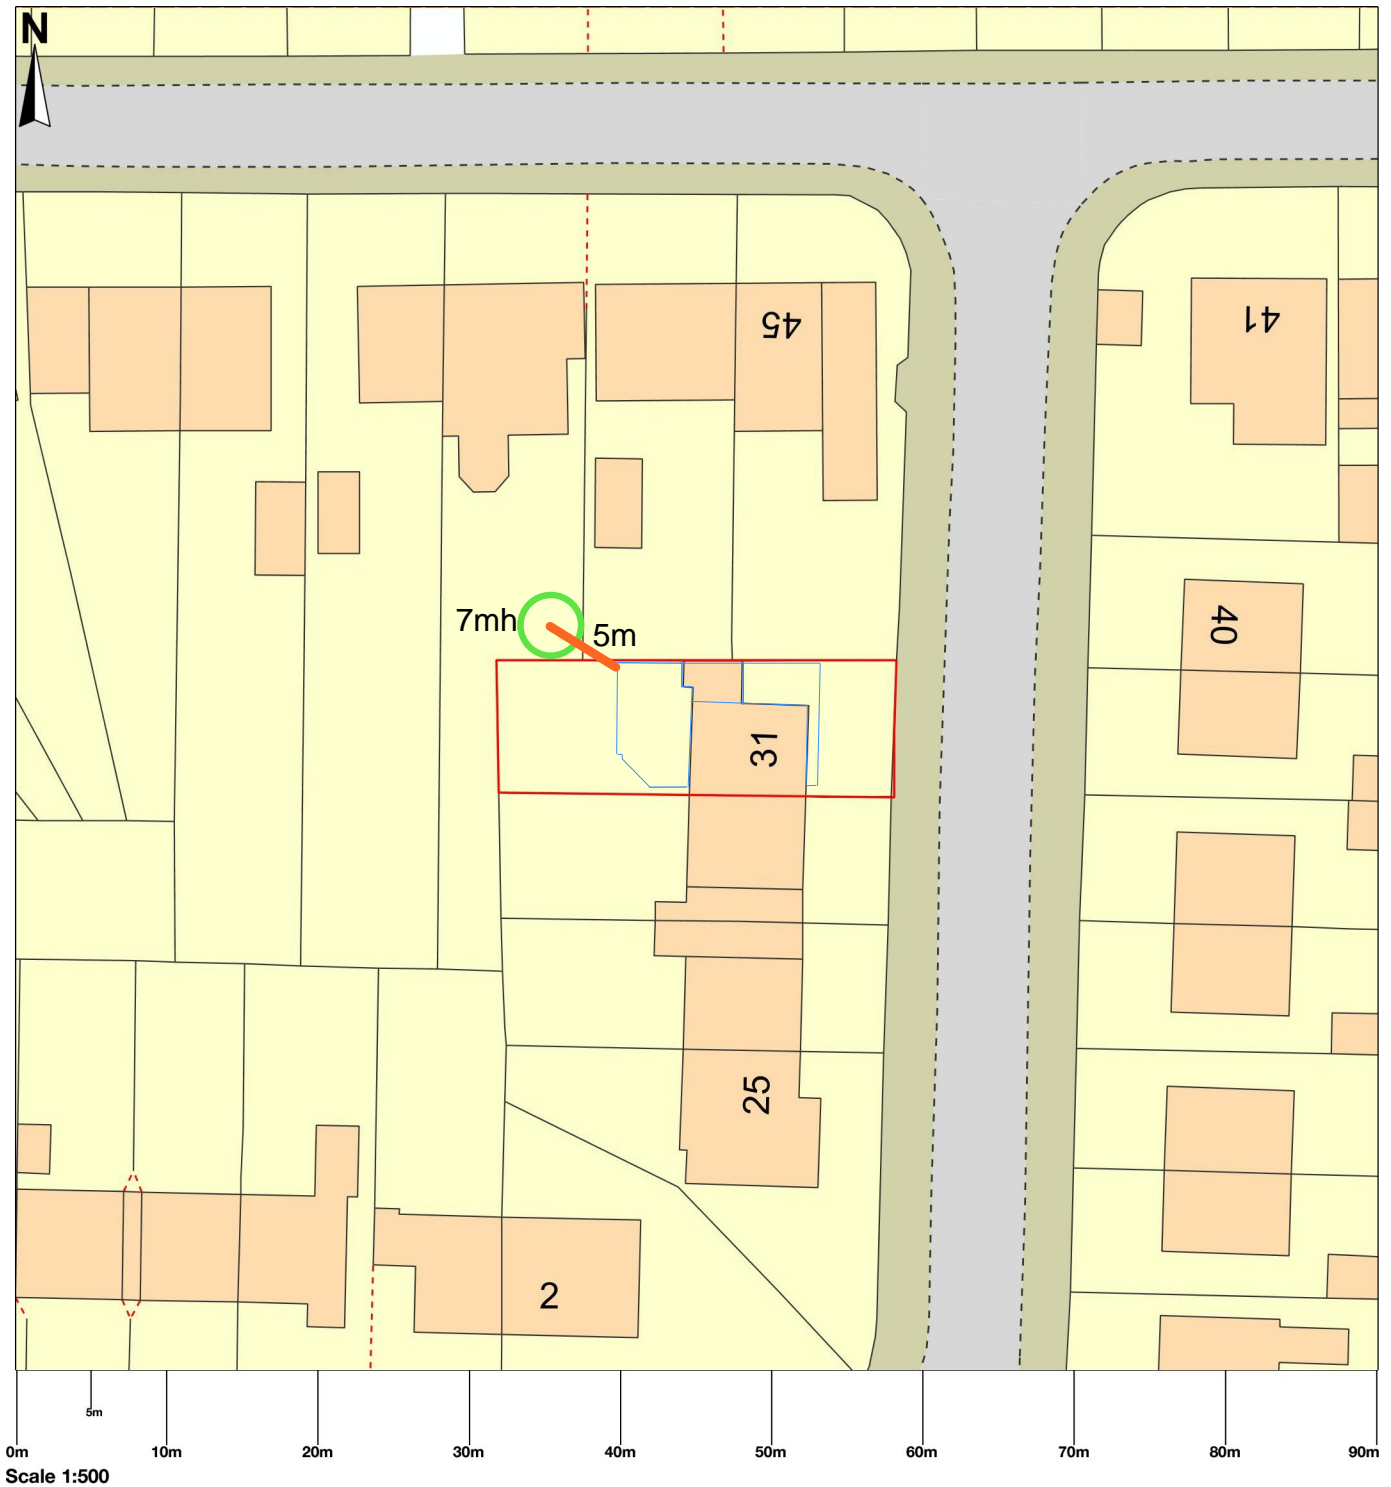


Map area bounded by: 385789,386104 385879,386194. Produced on 29 January 2021 from the OS National Geographic Database. Reproduction in whole or part is prohibited without the prior permission of Ordnance Survey. © Crown copyright 2021. Supplied by UKPlanningMaps.com a licensed OS partner (100054135). Unique plan reference: b90cuk/566424/767268


REVISIONS :		
REV	DETAILS OF REVISION	INIT

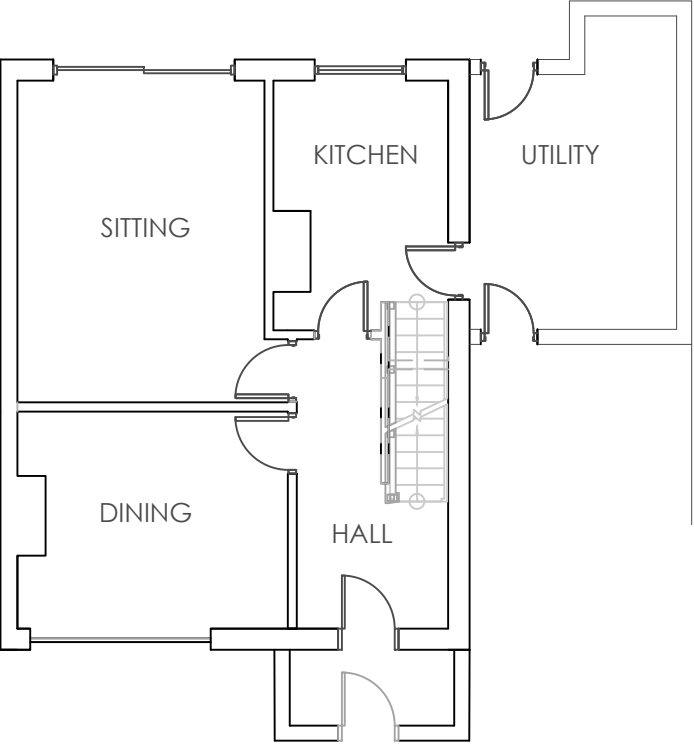


AE GROUND FLOOR PLAN
SCALE 1:100@A3

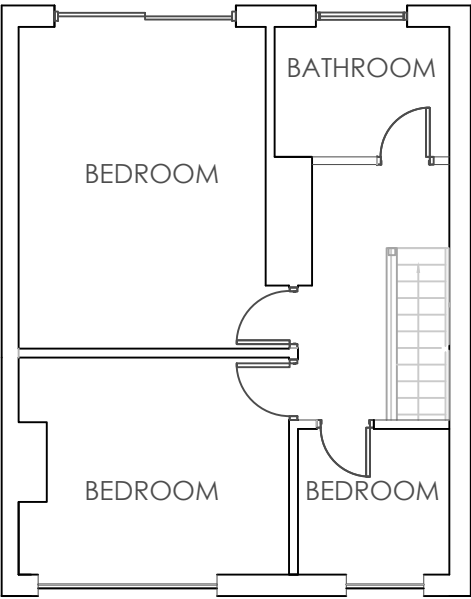


AE FIRST FLOOR PLAN
SCALE 1:100@A3

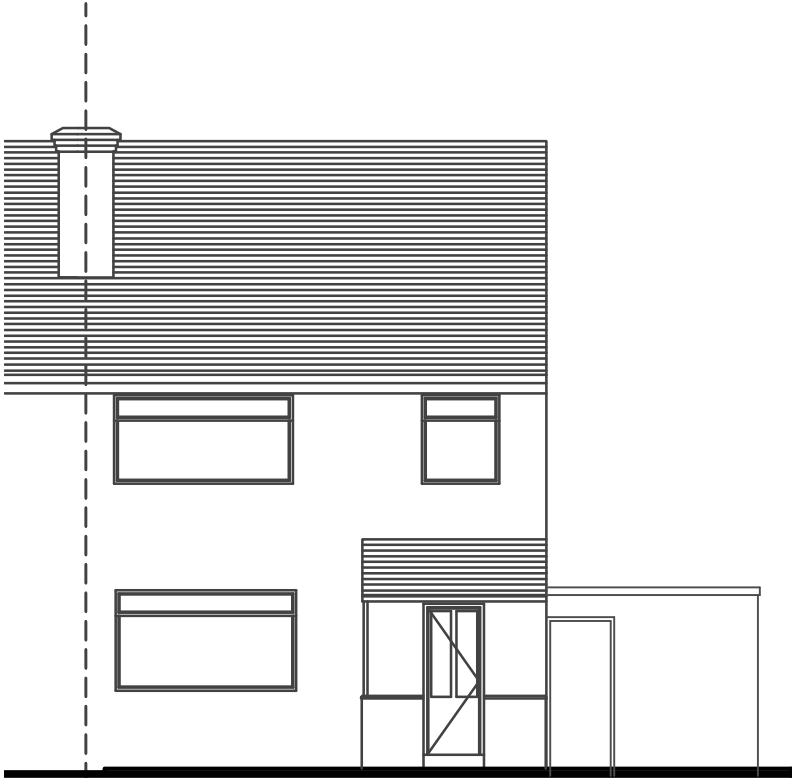

AE FRONT ELEVATION
SCALE 1:100@A3

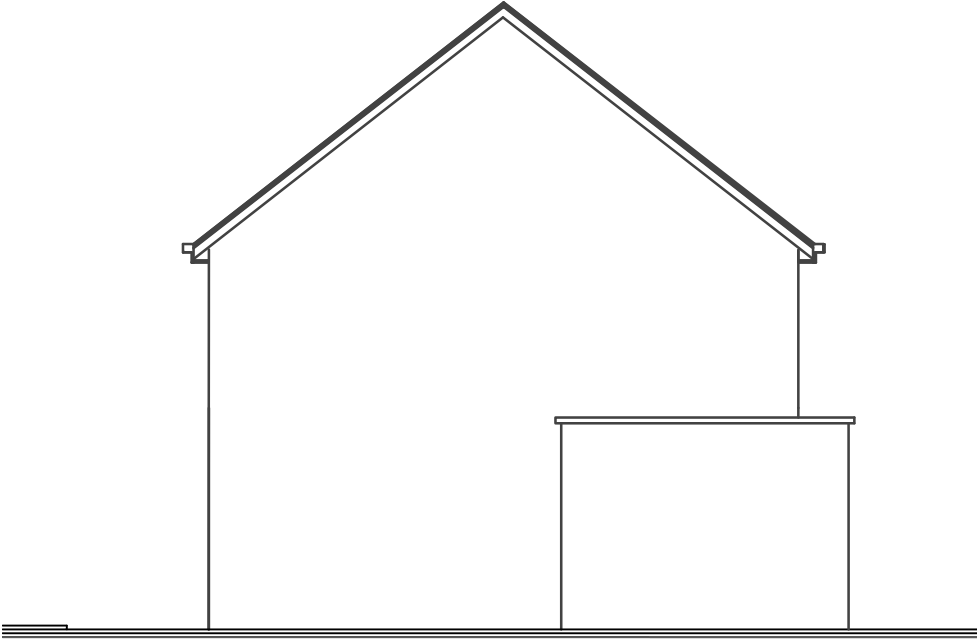

AE SIDE ELEVATION
SCALE 1:100@A3

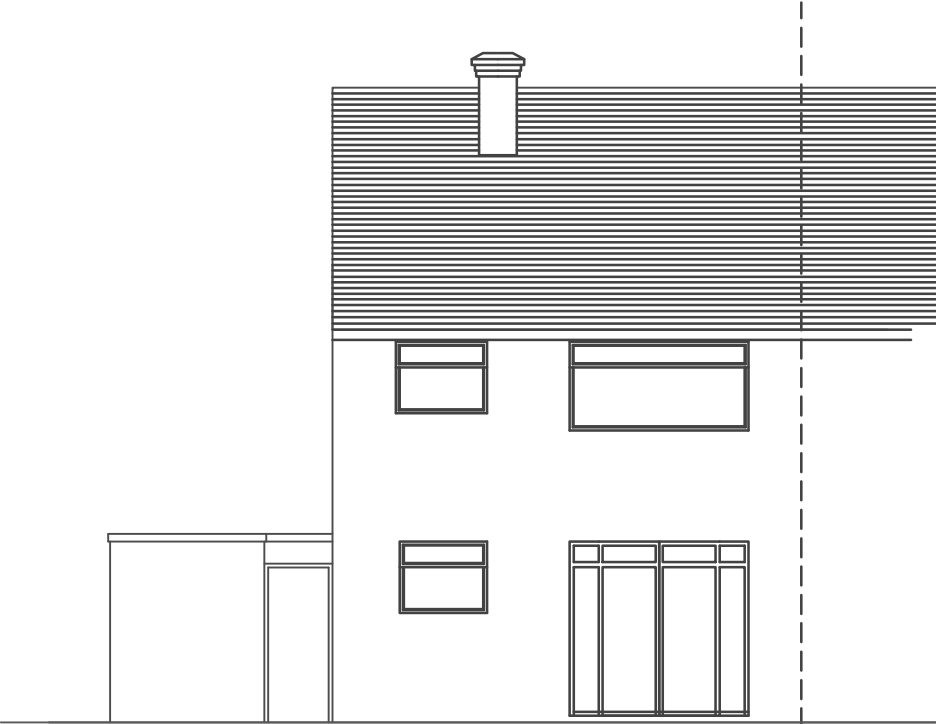

AE REAR ELEVATION
SCALE 1:100@A3

the **CAVE**

17 MANCHESTER RD WILMSLOW CHESHIRE SK9 1BQ
01625 838 632 www.the-cave.co.uk mail@the-cave.co.uk

PROJECT :


PD EXTENSION
31 BRADGATE AVENUE

DRAWING TITLE :


AS EXISITNG PLANS

SCALE :	DRAWN BY :	DATE :
1:100 A3	CAJ	MAR 21


DWG N° :	REVISION :	CHECKED :
192.04 P02	-	JPH

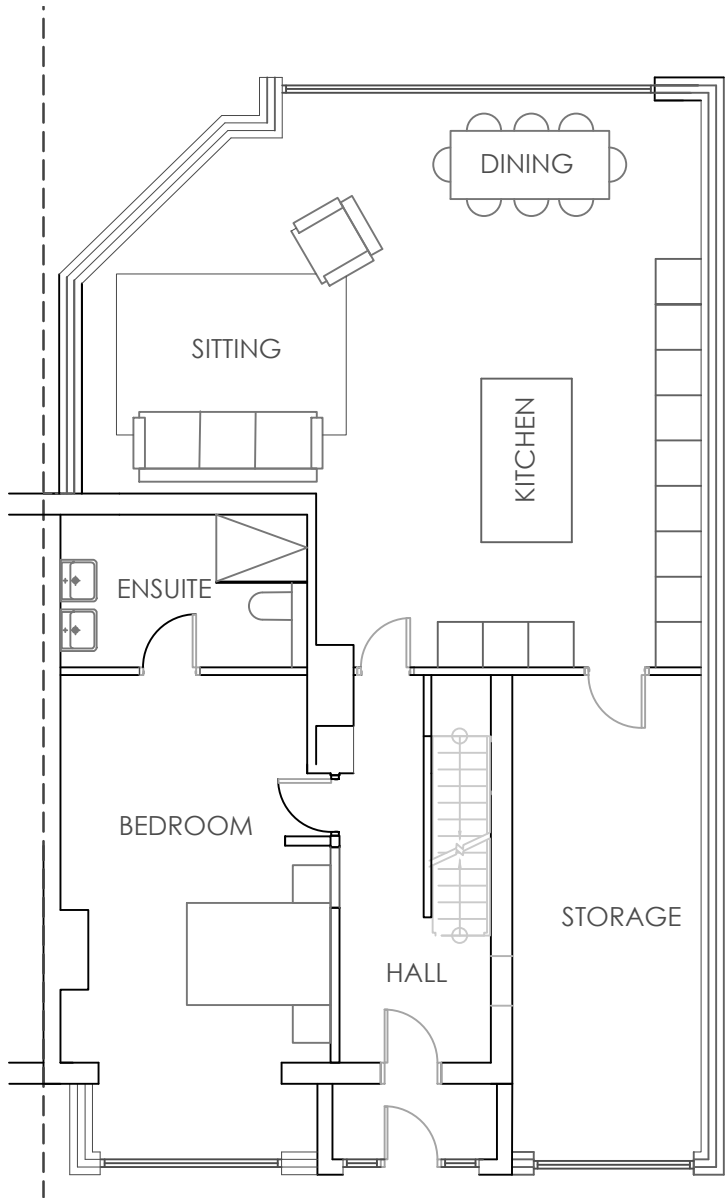

GROUND FLOOR PLAN
SCALE 1:100@A3

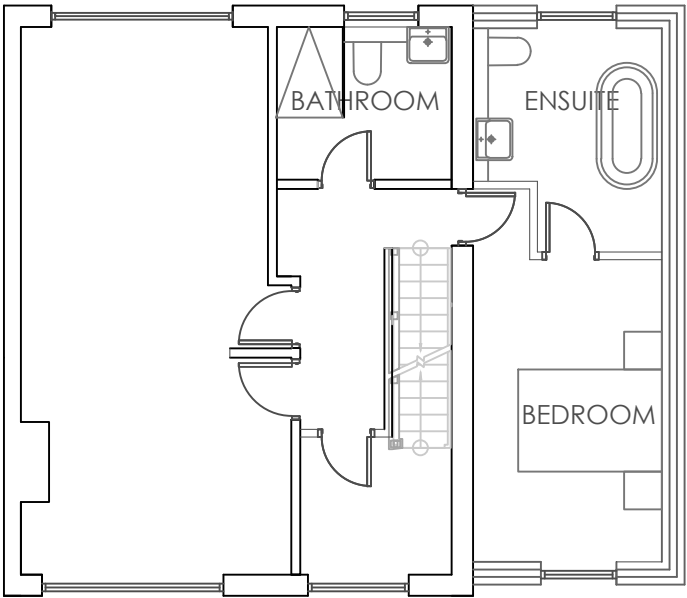

FIRST FLOOR PLAN
SCALE 1:100@A3

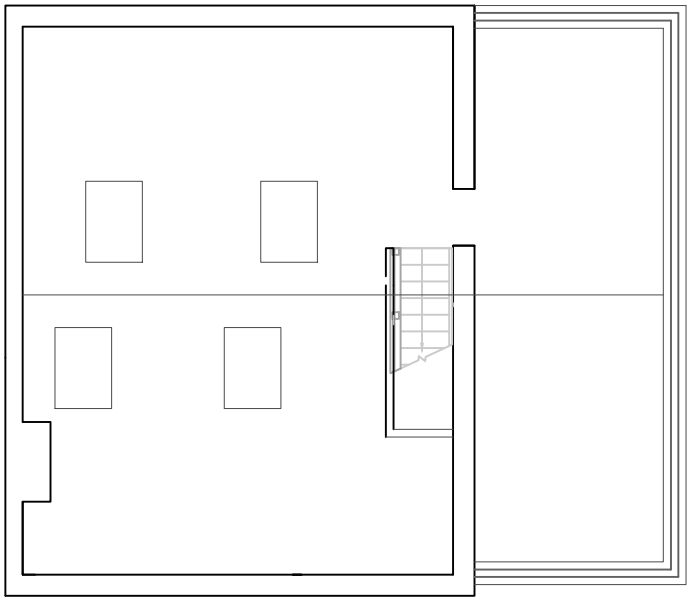

SECOND FLOOR PLAN
SCALE 1:100@A3

theCAVE

17 MANCHESTER RD WILMSLOW CHESHIRE SK9 1BQ
01625 838 632 www.the-cave.co.uk mail@the-cave.co.uk

PROJECT :

EXTENSION
31 BRADGATE AVENUE


DRAWING TITLE :

AS PROPOSED PLANS

SCALE :	DRAWN BY :	DATE :
1:100 A3	CAJ	MAR 21

DWG N° :	REVISION :	CHECKED :
192.04 P03	A	JPH


REVISIONS :		
REV	DETAILS OF REVISION	INIT

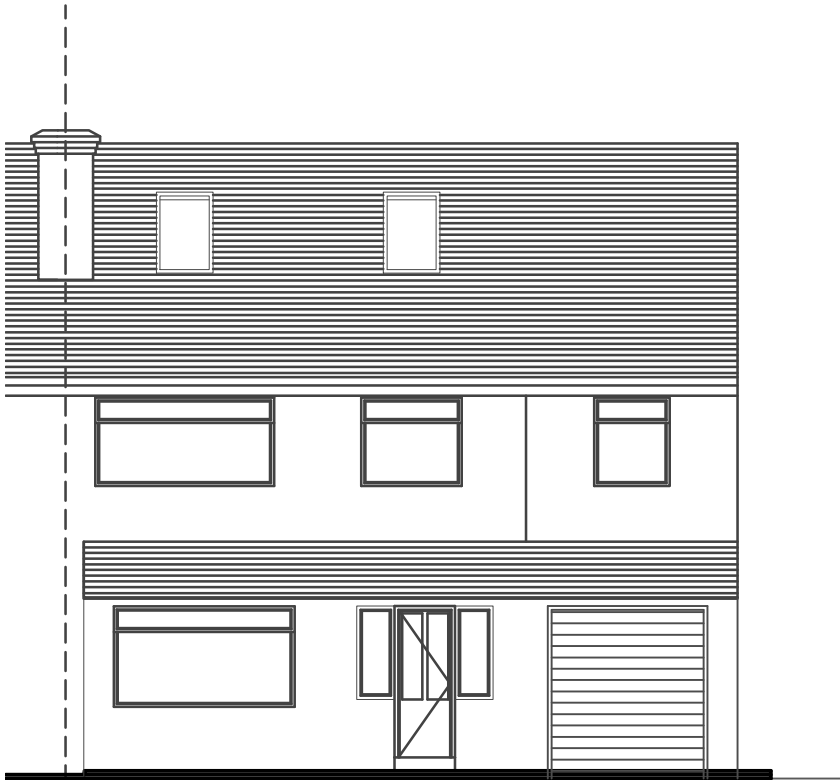

FRONT ELEVATION
SCALE 1:100@A3



REAR ELEVATION
SCALE 1:100@A3

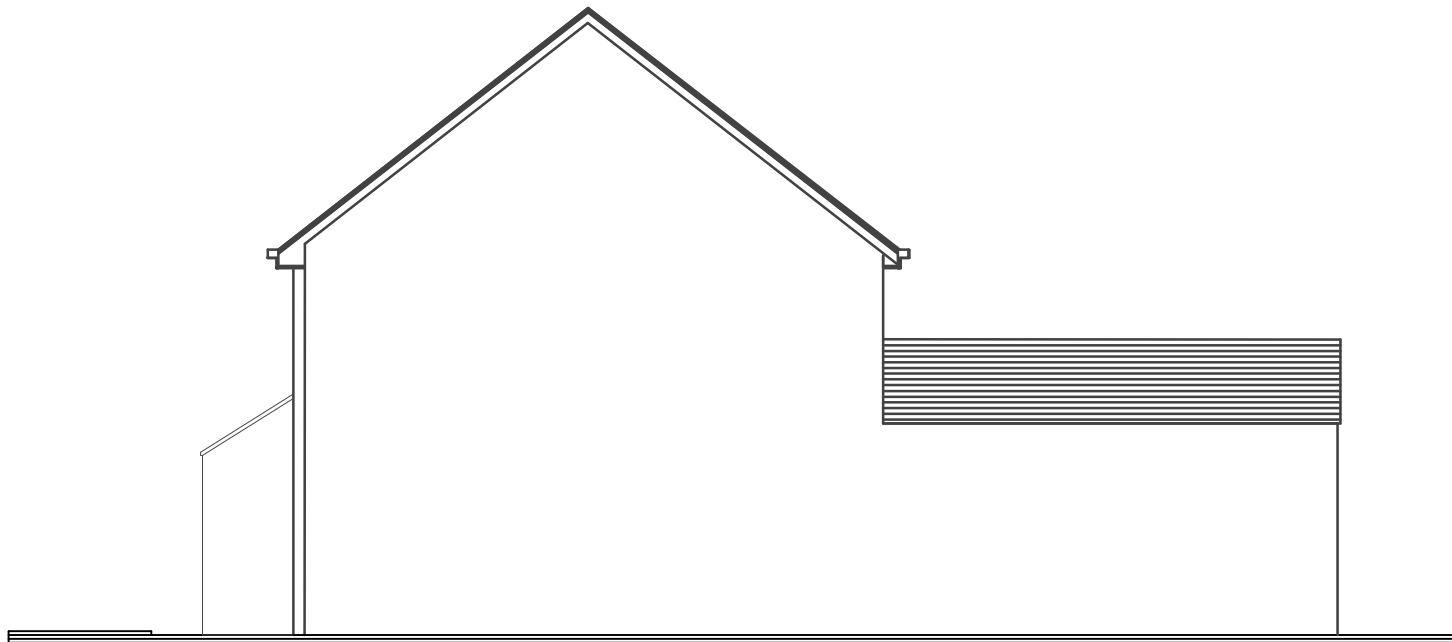

SIDE ELEVATION
SCALE 1:100@A3

the **CAVE**
17 MANCHESTER RD WILMSLOW CHESHIRE SK9 1BQ
01625 838 632 www.the-cave.co.uk mail@the-cave.co.uk

PROJECT :

EXTENSION
31 BRADGATE AVENUE

DRAWING TITLE :

AS PROPOSED ELEVATIONS

SCALE :	DRAWN BY :	DATE :
1:100 A3	CAJ	MAR 21
DWG N° :	REVISION :	CHECKED :
192.04 P04	A	JPH

Photos



Photos



Photos



Photos



Photos



Photos

