


This map is reproduced from Ordnance Survey material with the permission of Ordnance Survey on behalf of the Controller of Her Majesty's Stationary Office. © Crown copyright. Unauthorised reproduction infringes Crown copyright and may lead to prosecution or civil proceedings. Stockport Metropolitan Borough Council 1000185/1 2019

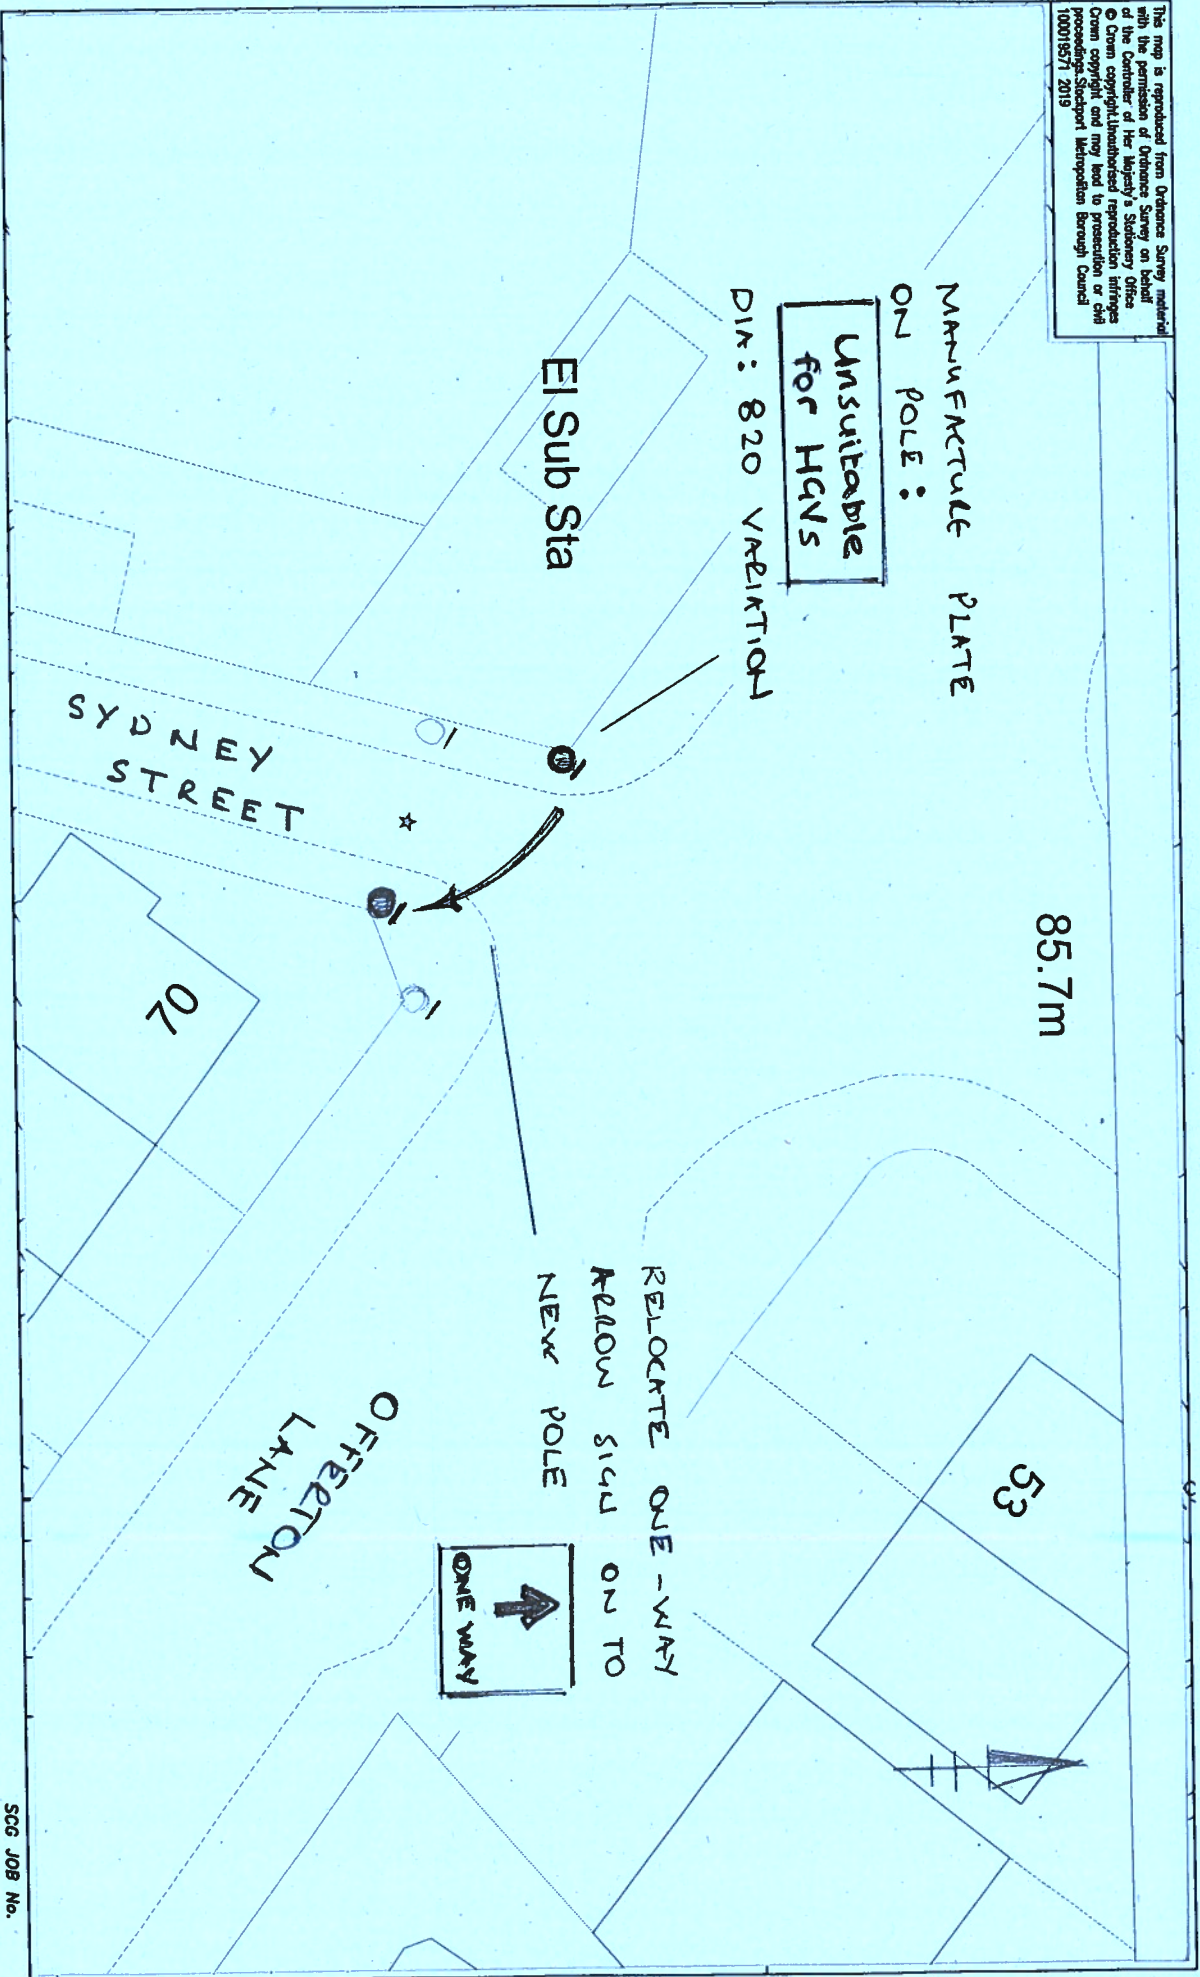

SCG JOB No.

JOB TITLE

SYDNEY STREET, OFFERTON

DRAWING TITLE

ONE-WAY / HGV SIGNS.



STOCKPORT
METROPOLITAN BOROUGH COUNCIL

ROADWAYS AND TRANSPORTATION
STOCKPORT SK1 3SZ

CAROLINE SIMPSON
CORPORATE DIRECTOR
PLACE

Drawn	Engineer	Checked	Approved
MT	MT		
Date	Date	Date	Date
01.22	01.22		
Scale			
1:250			
Drawing No.			
NM18-6369.			
Revision			