


This map is reproduced from Ordnance Survey material with the permission of Ordnance Survey on behalf of the Controller of Her Majesty's Stationery Office. Crown copyright and may lead to prosecution or civil proceedings. Stockport Metropolitan Borough Council 10001957/2020

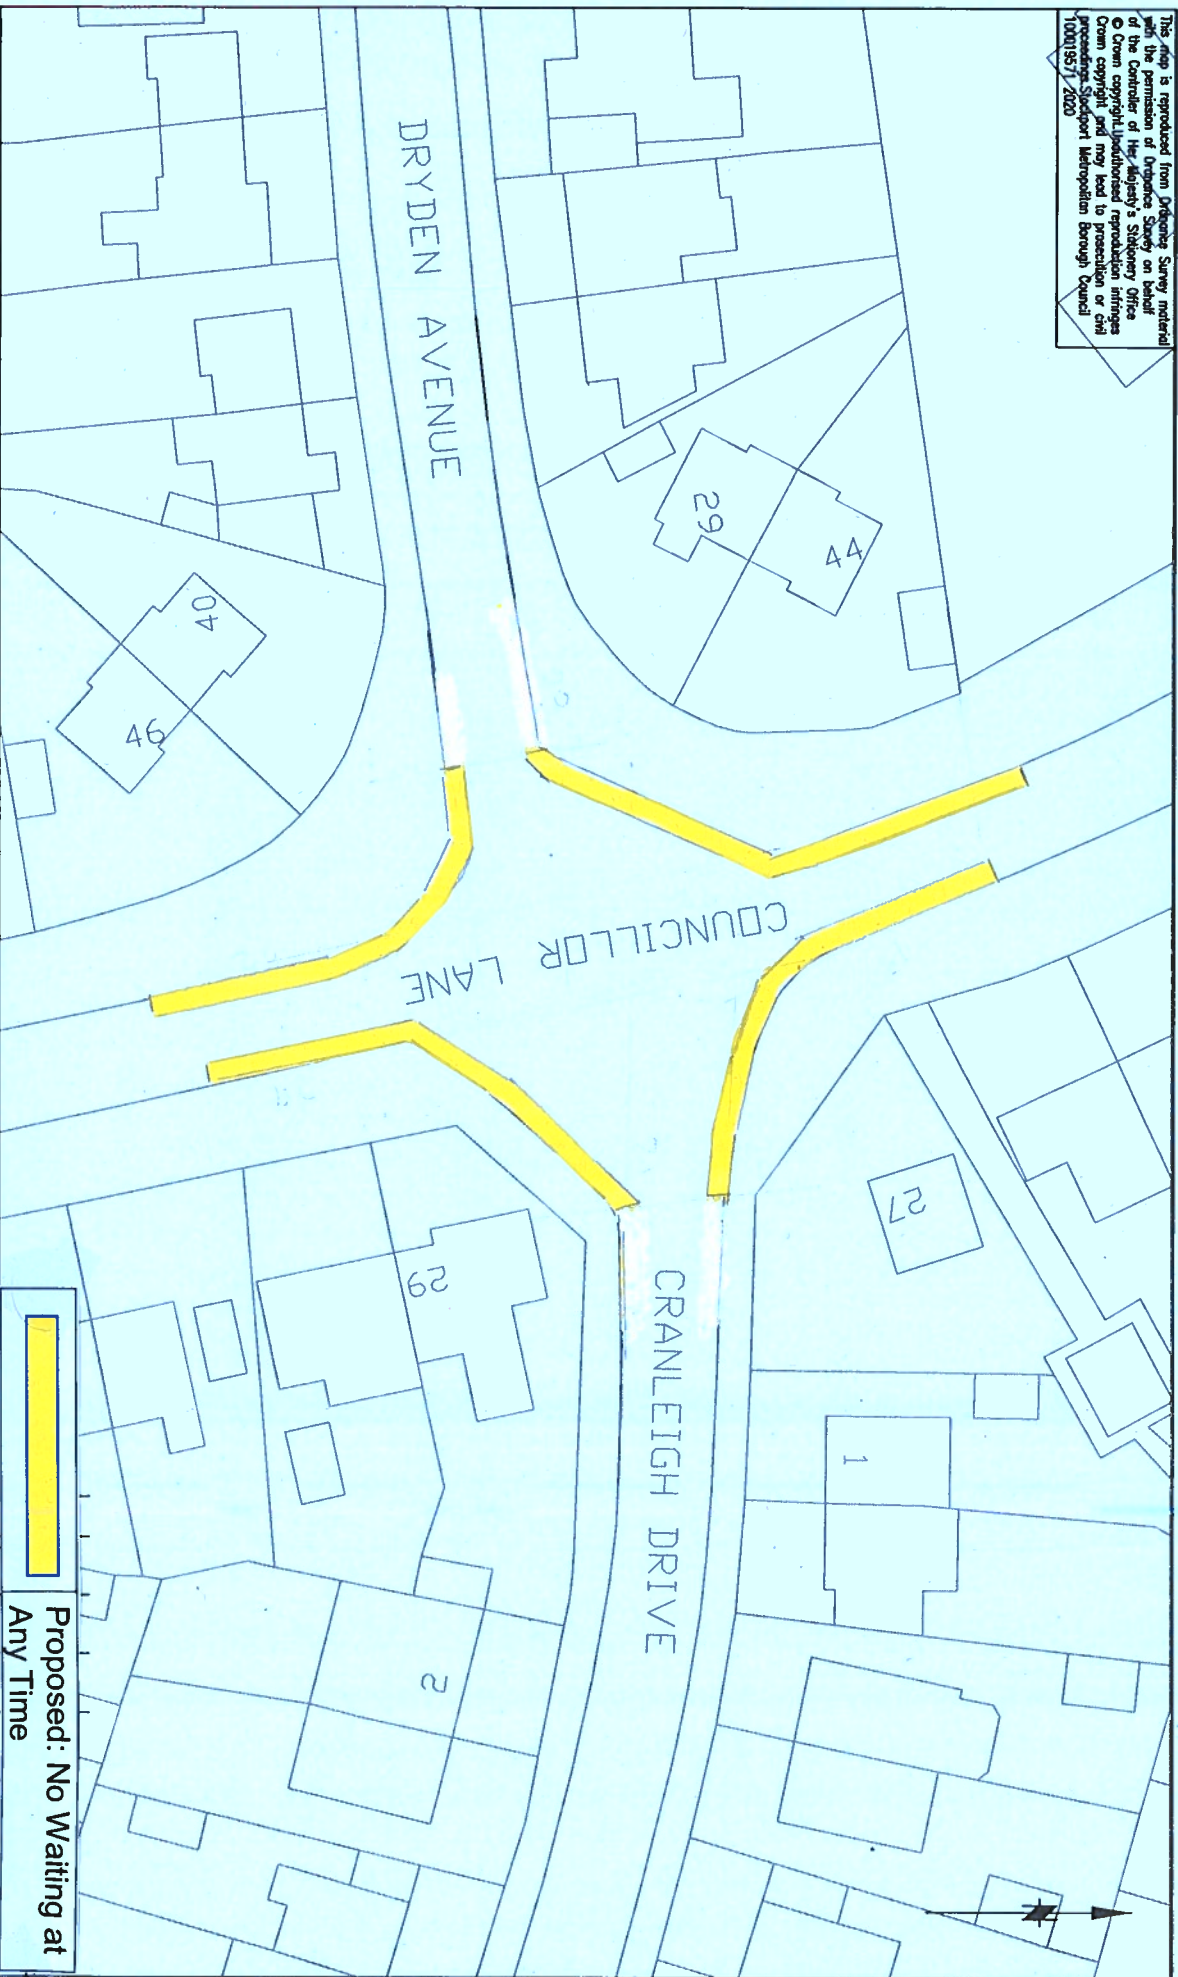

Proposed: No Waiting at Any Time

SCG JOB No.

JOB TITLE

Councillor Lane, Dryden Ave & Cranleigh Drive, Cheadle Hulme

DRAWING TITLE

Proposed No Waiting Restrictions



STOCKPORT
METROPOLITAN BOROUGH COUNCIL
HIGHWAYS AND TRANSPORTATION
STOCKPORT SK1 3JZ
Tel: 0161 474

CAROLINE SIMPSON
CORPORATE DIRECTOR

Drawn	Engineer	Checked	Approved
MT	MT		
Date	Date	Date	Date
Feb 2020	Feb 2020		
Scale			
1:500			
Drawing No.			
NM8-5127-001A			
Revision			