


This map is reproduced from Ordnance Survey material with the permission of Ordnance Survey on behalf of the Controller of Her Majesty's Stationery Office © Crown copyright. Unauthorised reproduction infringes Crown copyright and may lead to prosecution or civil proceedings. Stockport Metropolitan Borough Council 100019571 2022

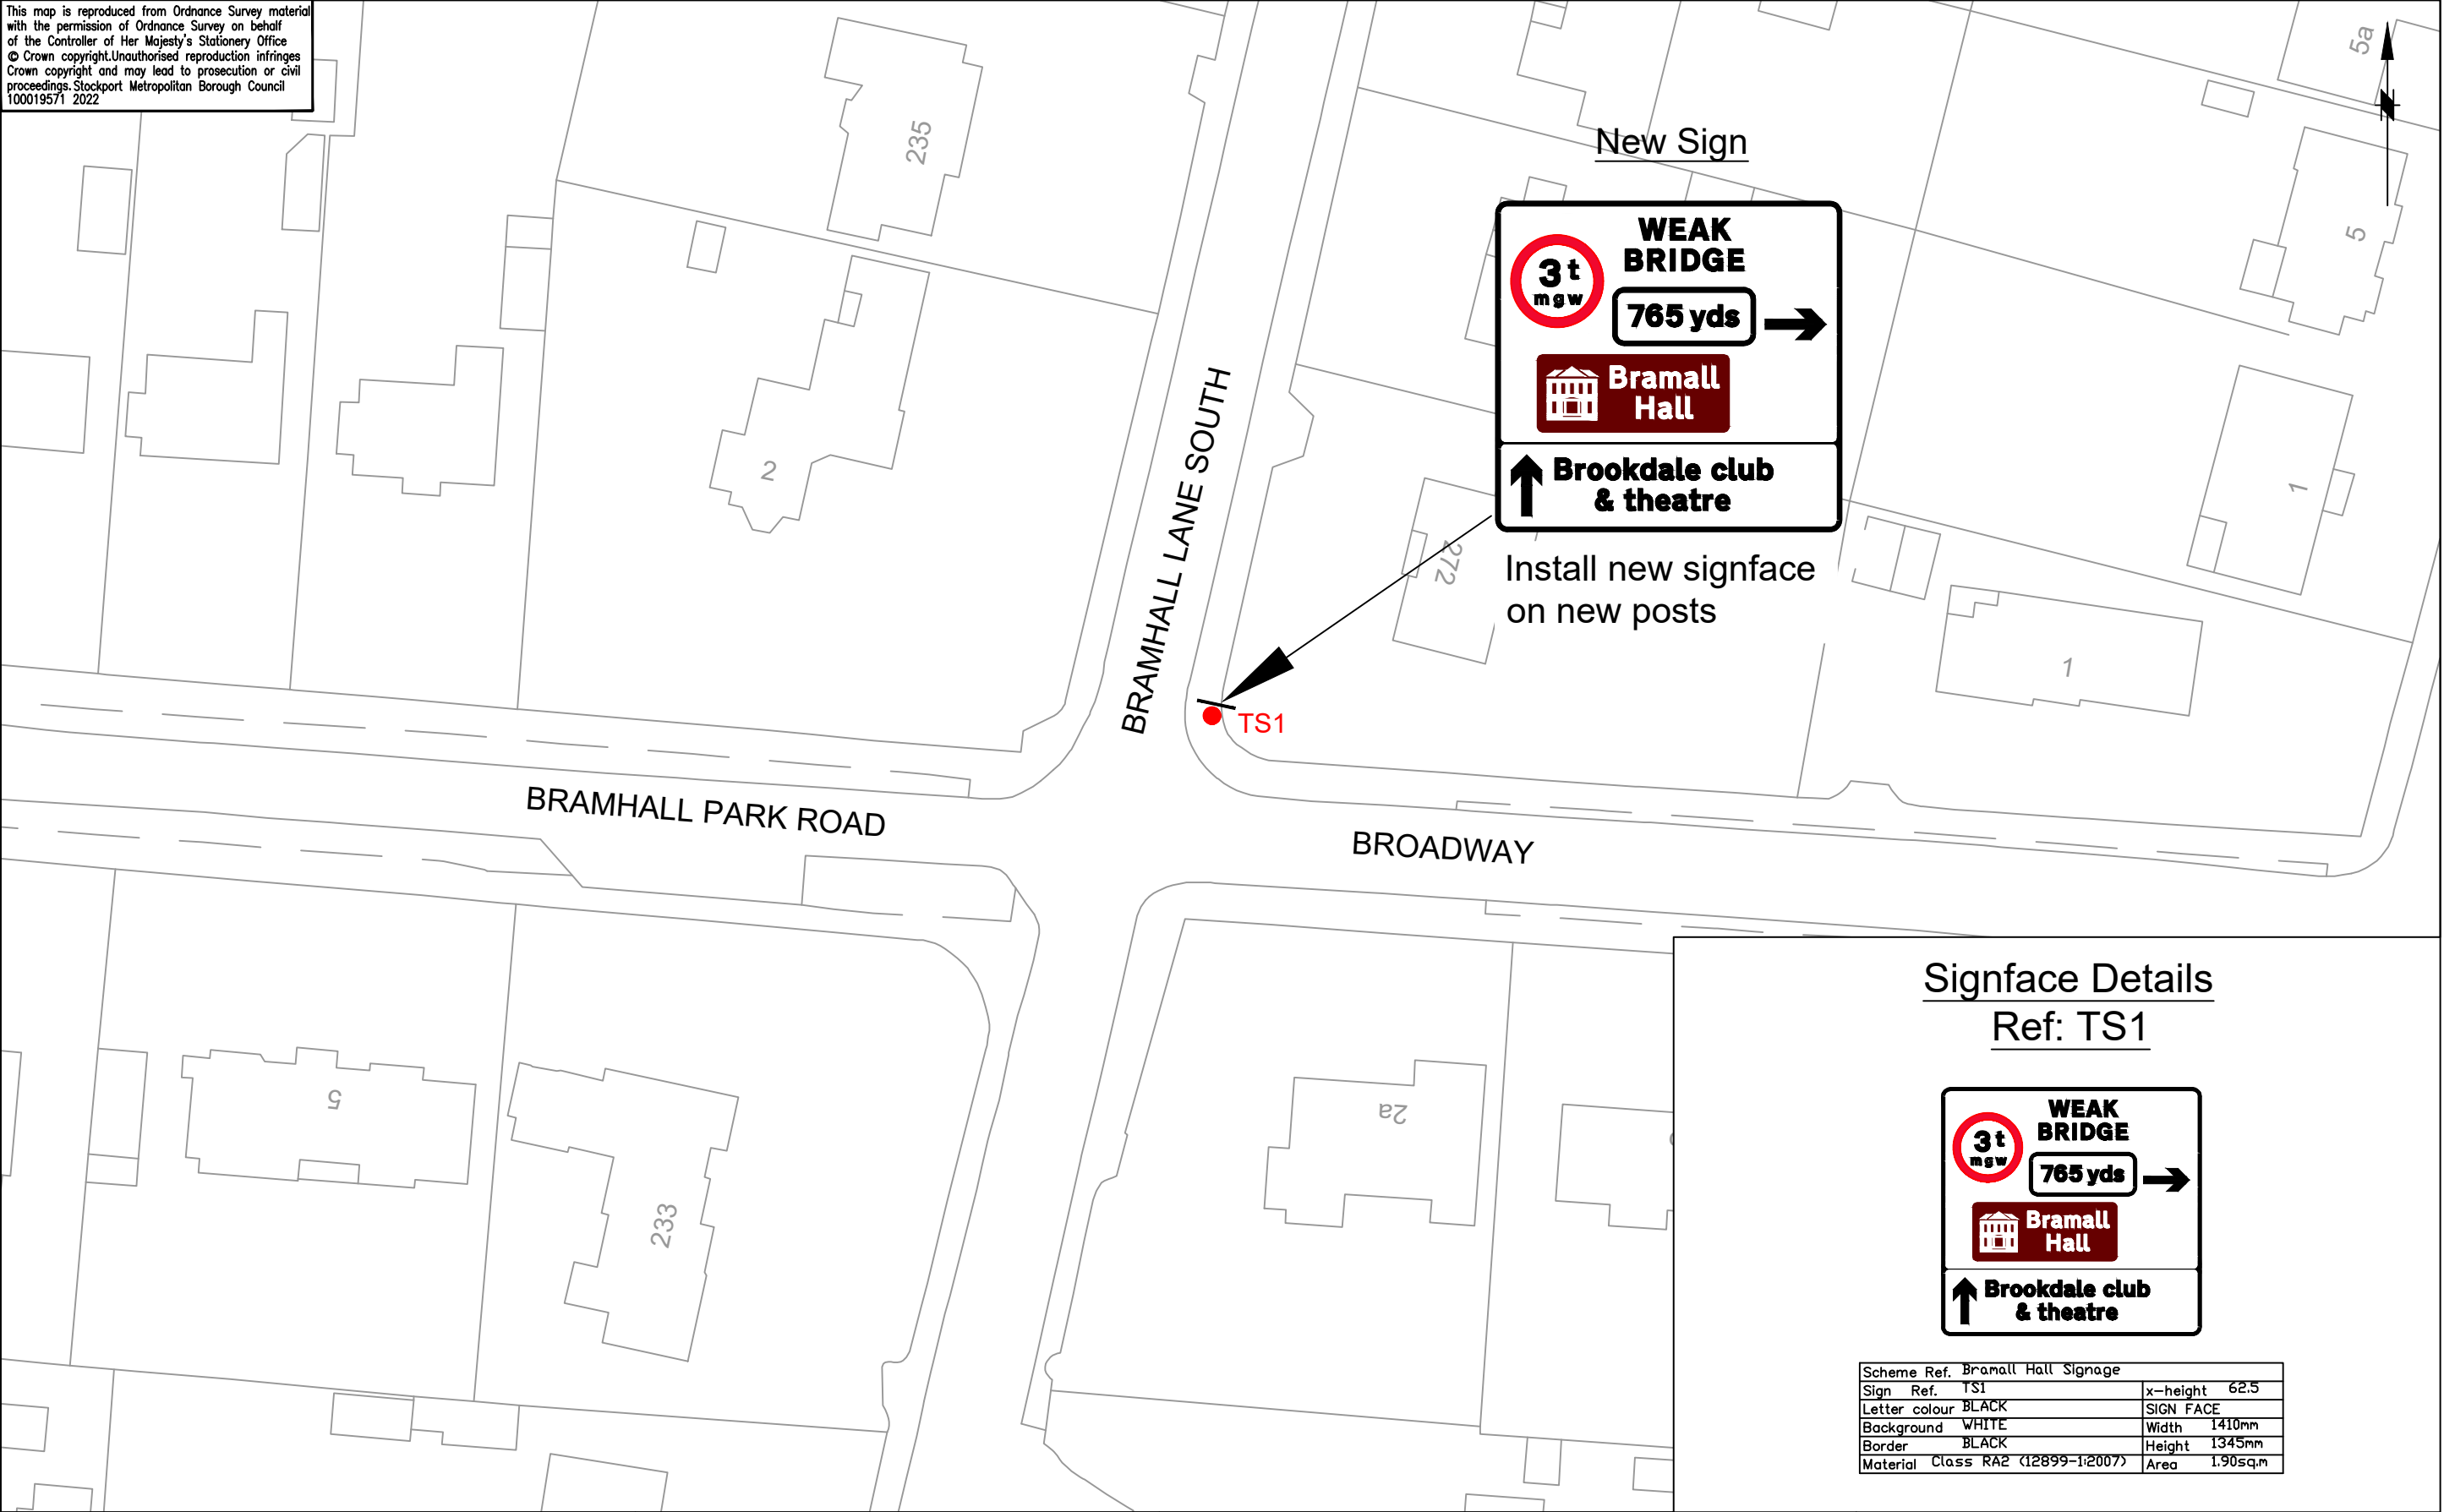

 STOCKPORT METROPOLITAN BOROUGH COUNCIL HIGHWAYS AND TRANSPORTATION STOPFORD HOUSE STOCKPORT SK1 3XE Tel : 0161 474 SERVICES TO PLACE	AMENDMENTS					JOB TITLE							
	DRAWN	CHECKED	DATE	No	AMENDMENT	Bramall Hall, Coach Signage							
						DRAWING TITLE							
						Signface Design / Location Plan - Sign Ref TS1				Drawn	Engineer	Checked	Approved
										CP	CP	EPS	EPS
										Date 11/10/18	Date 11/10/18	Date 11/10/18	Date 11/10/18
										Scale 1:500			
										Drawing No. NM36 - BRAMALL HALL - 01		Revision A	