


This map is reproduced from Ordnance Survey material with the permission of Ordnance Survey on behalf of the Controller of Her Majesty's Stationery Office © Crown copyright. Unauthorised reproduction infringes Crown copyright and may lead to prosecution or civil proceedings. Stockport Metropolitan Borough Council 100019571 2019

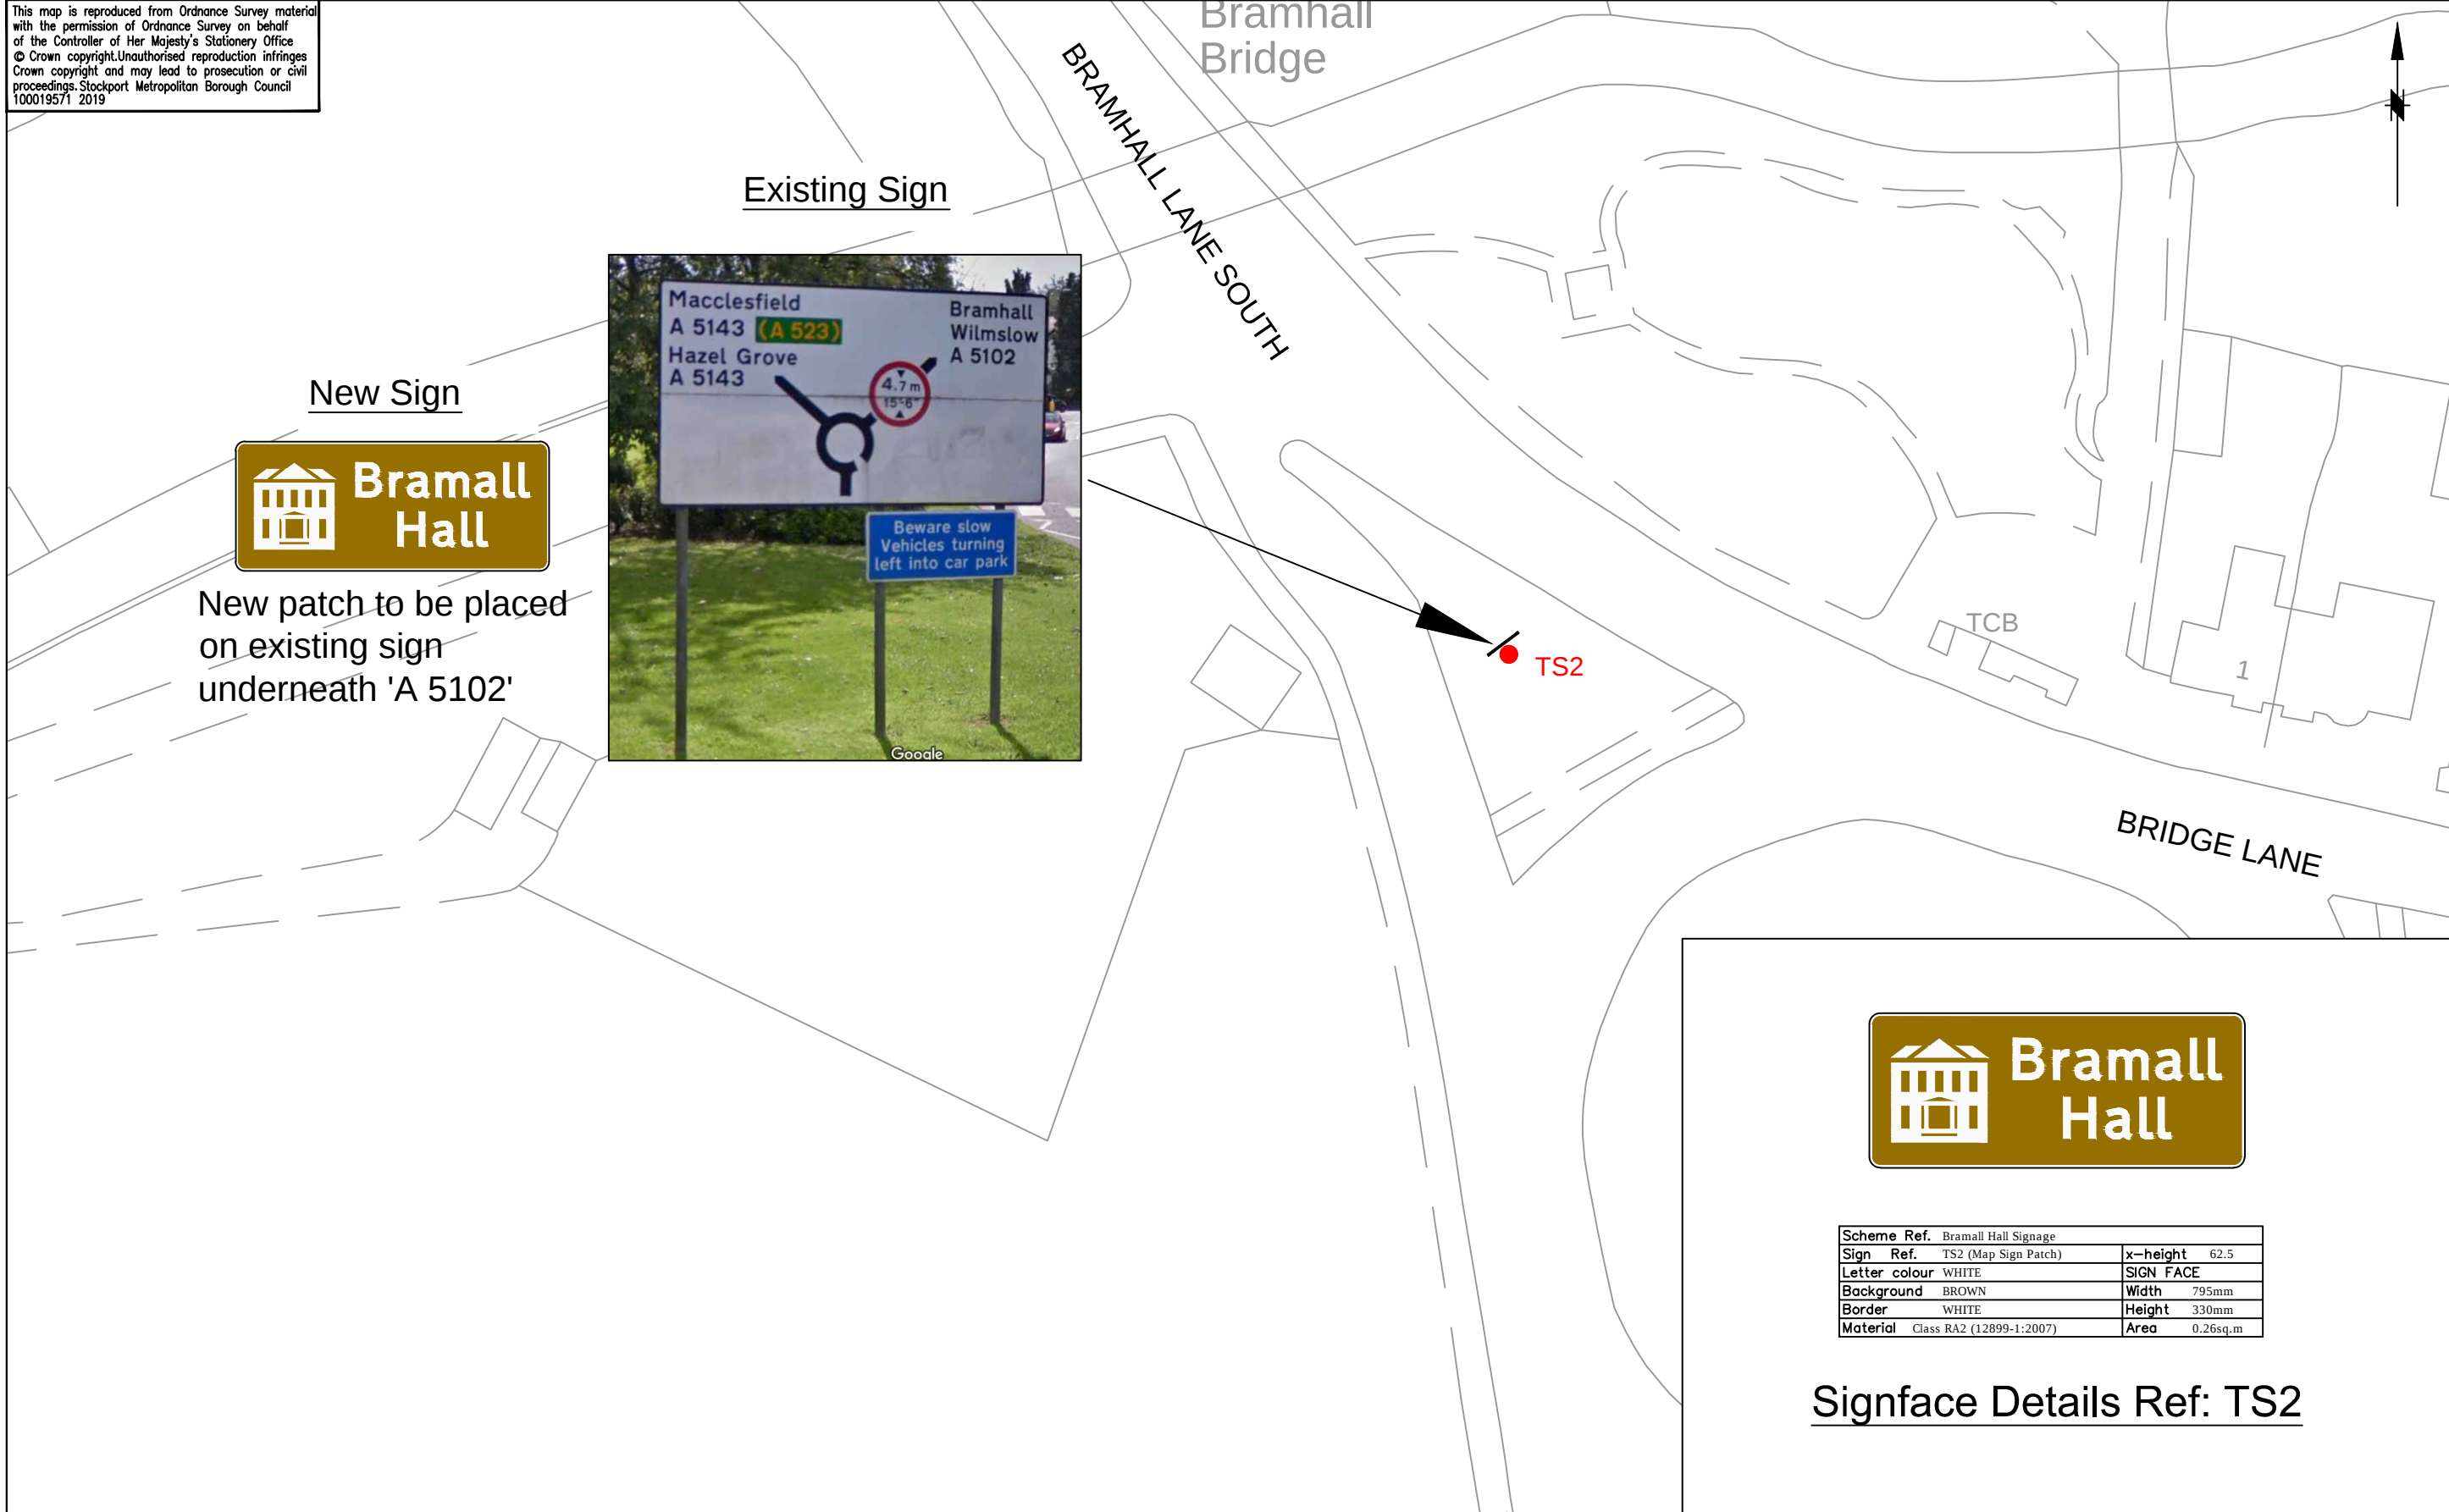

Scheme Ref. Bramall Hall Signage	
Sign Ref. TS2 (Map Sign Patch)	x-height 62.5
Letter colour WHITE	SIGN FACE
Background BROWN	Width 795mm
Border WHITE	Height 330mm
Material Class RA2 (12899-1:2007)	Area 0.26sq.m

Signface Details Ref: TS2

 STOCKPORT METROPOLITAN BOROUGH COUNCIL HIGHWAYS AND TRANSPORTATION STOPFORD HOUSE STOCKPORT SK1 3XE Tel : 0161 474 CAROLINE SIMPSON CORPORATE DIRECTOR PLACE	AMENDMENTS					JOB TITLE					
	DRAWN	CHECKED	DATE	No	AMENDMENT	Bramall Hall, Coach Signage		Drawn	Engineer	Checked	Approved
	XX	XX	XX.XX.XX	A	XX	DRAWING TITLE Signface Design / Location Plan - Sign Ref TS2		CP	NR	EPS	EPS
								Date	Date	Date	Date
							18/11/2019	18/11/2019	18/11/2019	18/11/2019	
							Scale 1:500				
							Drawing No. NM36 - BRAMALL HALL - 02				Revision