



This map is reproduced from Ordnance Survey material with the permission of Ordnance Survey on behalf of the Controller of Her Majesty's Stationery Office © Crown copyright. Unauthorised reproduction infringes Crown copyright and may lead to prosecution or civil proceedings. Stockport Metropolitan Borough Council 100019571 2019

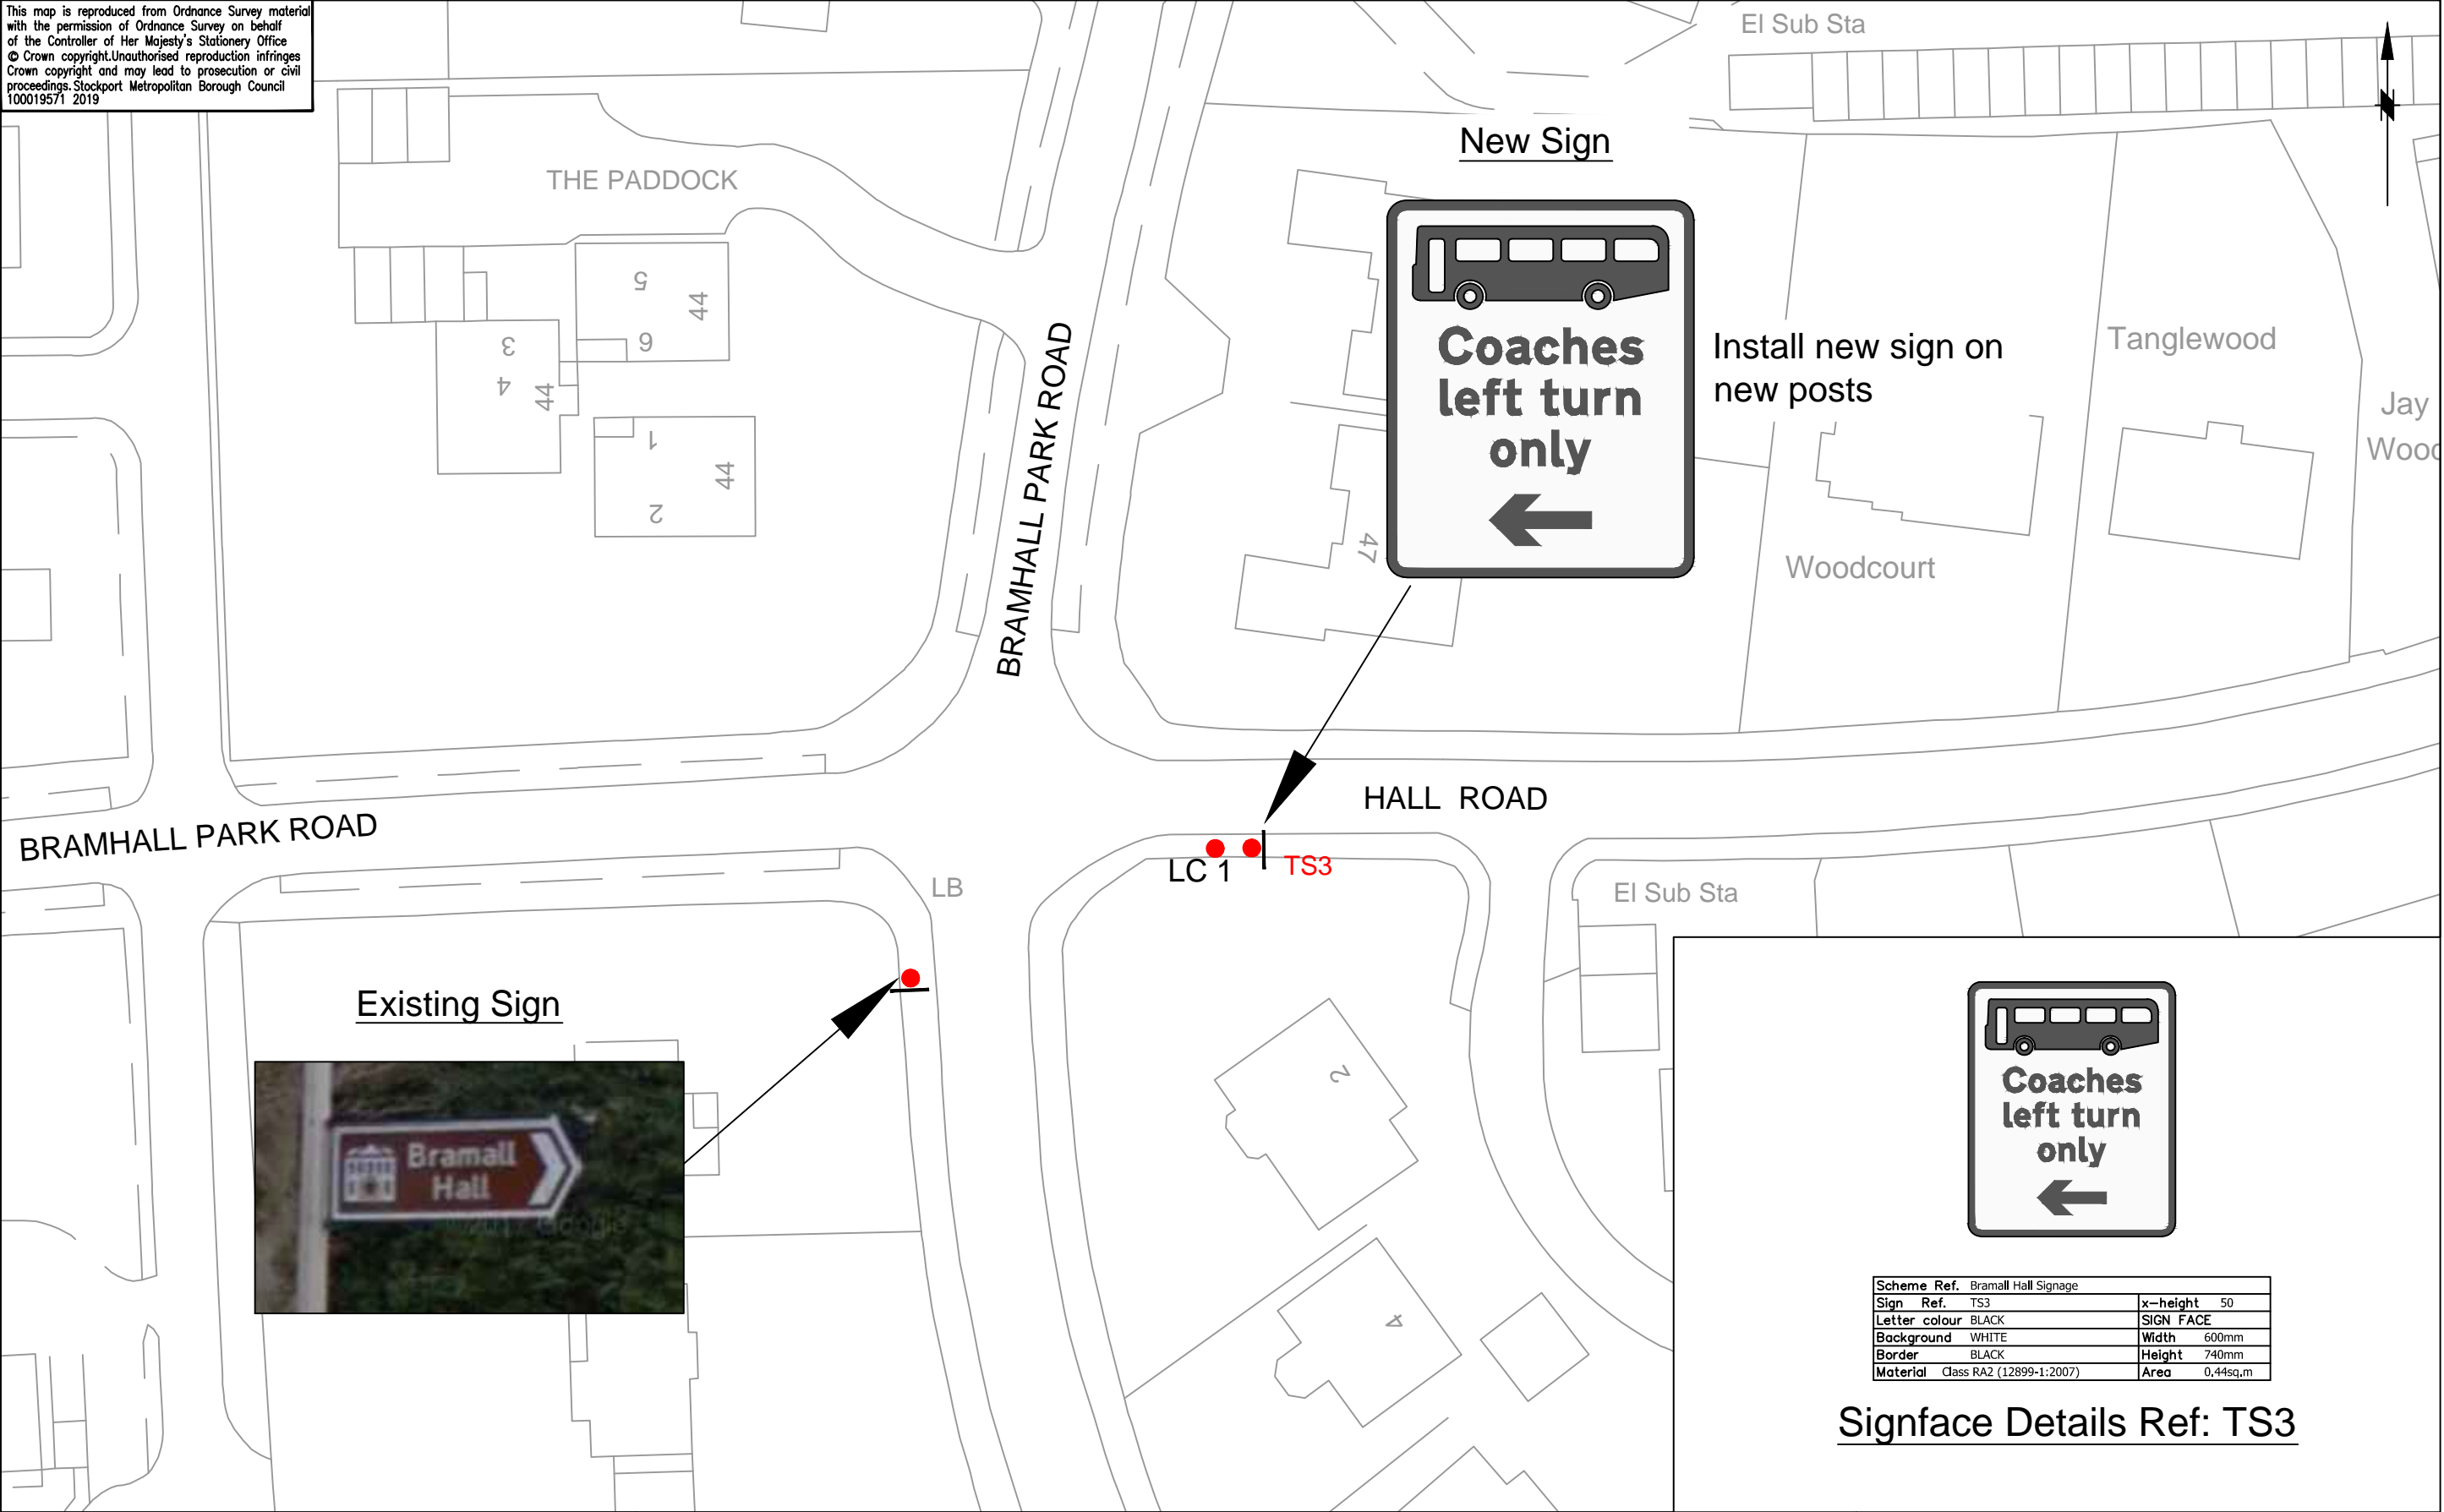

Scheme Ref. Bramall Hall Signage			
Sign Ref.	TS3	x-height	50
Letter colour	BLACK	SIGN FACE	
Background	WHITE	Width	600mm
Border	BLACK	Height	740mm
Material	Class RA2 (12899-1:2007)	Area	0.44sq.m

Signface Details Ref: TS3

 <div><b>STOCKPORT</b> METROPOLITAN BOROUGH COUNCIL HIGHWAYS AND TRANSPORTATION STOPFORD HOUSE STOCKPORT SK1 3XE Tel : 0161 474</div> <div>CAROLINE SIMPSON CORPORATE DIRECTOR PLACE</div>	AMENDMENTS					JOB TITLE						
	DRAWN	CHECKED	DATE	No	AMENDMENT	Bramall Hall, Coach Signage		Drawn		Engineer	Checked	Approved
	XX	XX	XX.XX.XX	A	XX	DRAWING TITLE Signface Design / Location Plan - Sign Ref TS3		CP		NR	EPS	EPS
							Date	Date	Date	Date		
							18/11/2019	18/11/2019	18/11/2019	18/11/2019		
							Scale					
							1:500					
							Drawing No.				Revision	
							NM36 - BRAMALL HALL - 03					