


This map is reproduced from Ordnance Survey material with the permission of Ordnance Survey on behalf of the Controller of Her Majesty's Stationery Office © Crown copyright. Unauthorised reproduction infringes Crown copyright and may lead to prosecution or civil proceedings. Stockport Metropolitan Borough Council 100019571 2022

- KEY:
- PROPOSED FOOTWAY
 - SEGREGATED CYCLEWAY
 - TRAFFIC CALMING FEATURE
 - CORDUROY TACTILE PAVING
 - PROPOSED VEHICULAR CROSSING
 - TACTILE PAVING AT CONTROLLED CROSSING
 - EXISTING FOOTWAY
 - PROPOSED VERGE/VEGETATION
 - PROPOSED NEW KERB

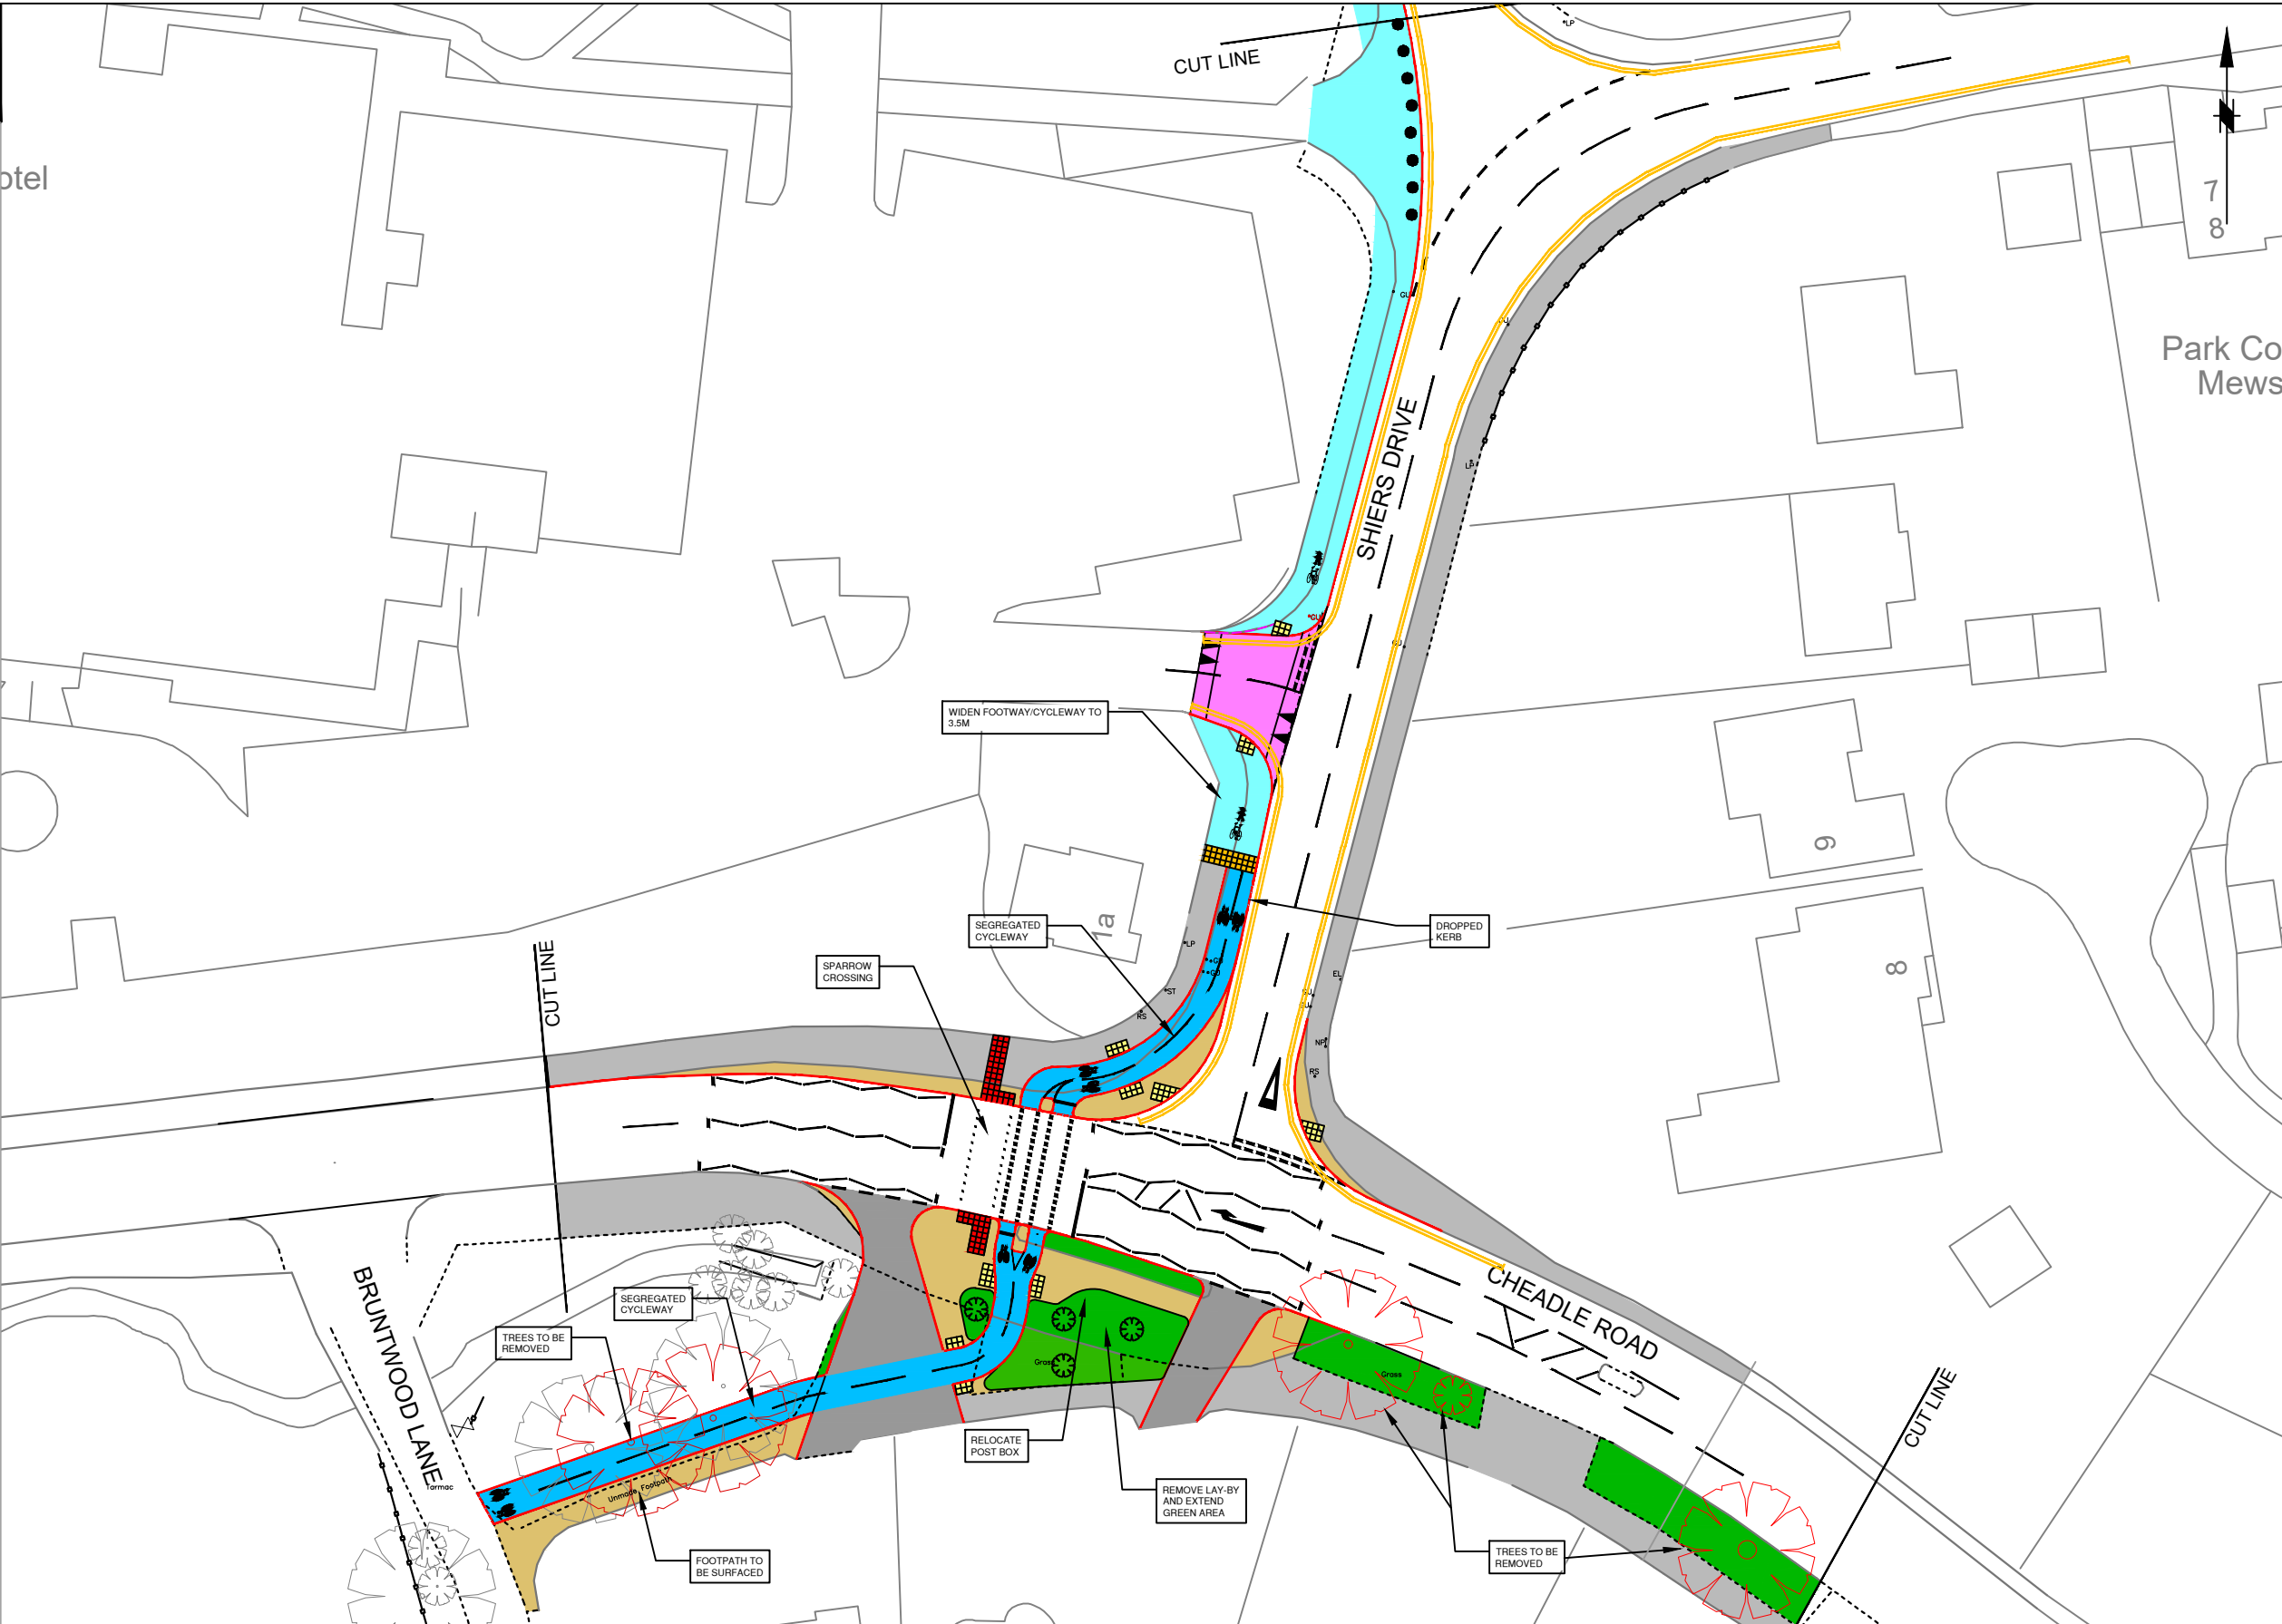

STOCKPORT
METROPOLITAN BOROUGH COUNCIL
HIGHWAYS AND TRANSPORTATION
STOPFORD HOUSE
STOCKPORT SK1 3XE
Tel : 0161 474

SERVICES TO PLACE

AMENDMENTS

DRAWN	CHECKED	DATE	No	AMENDMENT

JOB TITLE

CHEADLE TOWNS FUND - WALKING & CYCLING PROPOSALS

DRAWING TITLE

SHIERS DRIVE TO BRUNTWOOD LANE

Drawn GPL	Engineer GPL	Checked KF	Approved NDW
Date 02/02/22	Date 02/02/22	Date 08/02/2022	Date 09/02/2022
Scale 1:500@A3			
Drawing No. F/0292/A/100/006			Revision