


This map is reproduced from Ordnance Survey material with the permission of Ordnance Survey on behalf of the Controller of Her Majesty's Stationery Office
© Crown copyright. Unauthorised reproduction infringes Crown copyright and may lead to prosecution or civil proceedings. Stockport Metropolitan Borough Council 100019571 2022

KEY:
PROPOSED NO WAITING AT ANY TIME

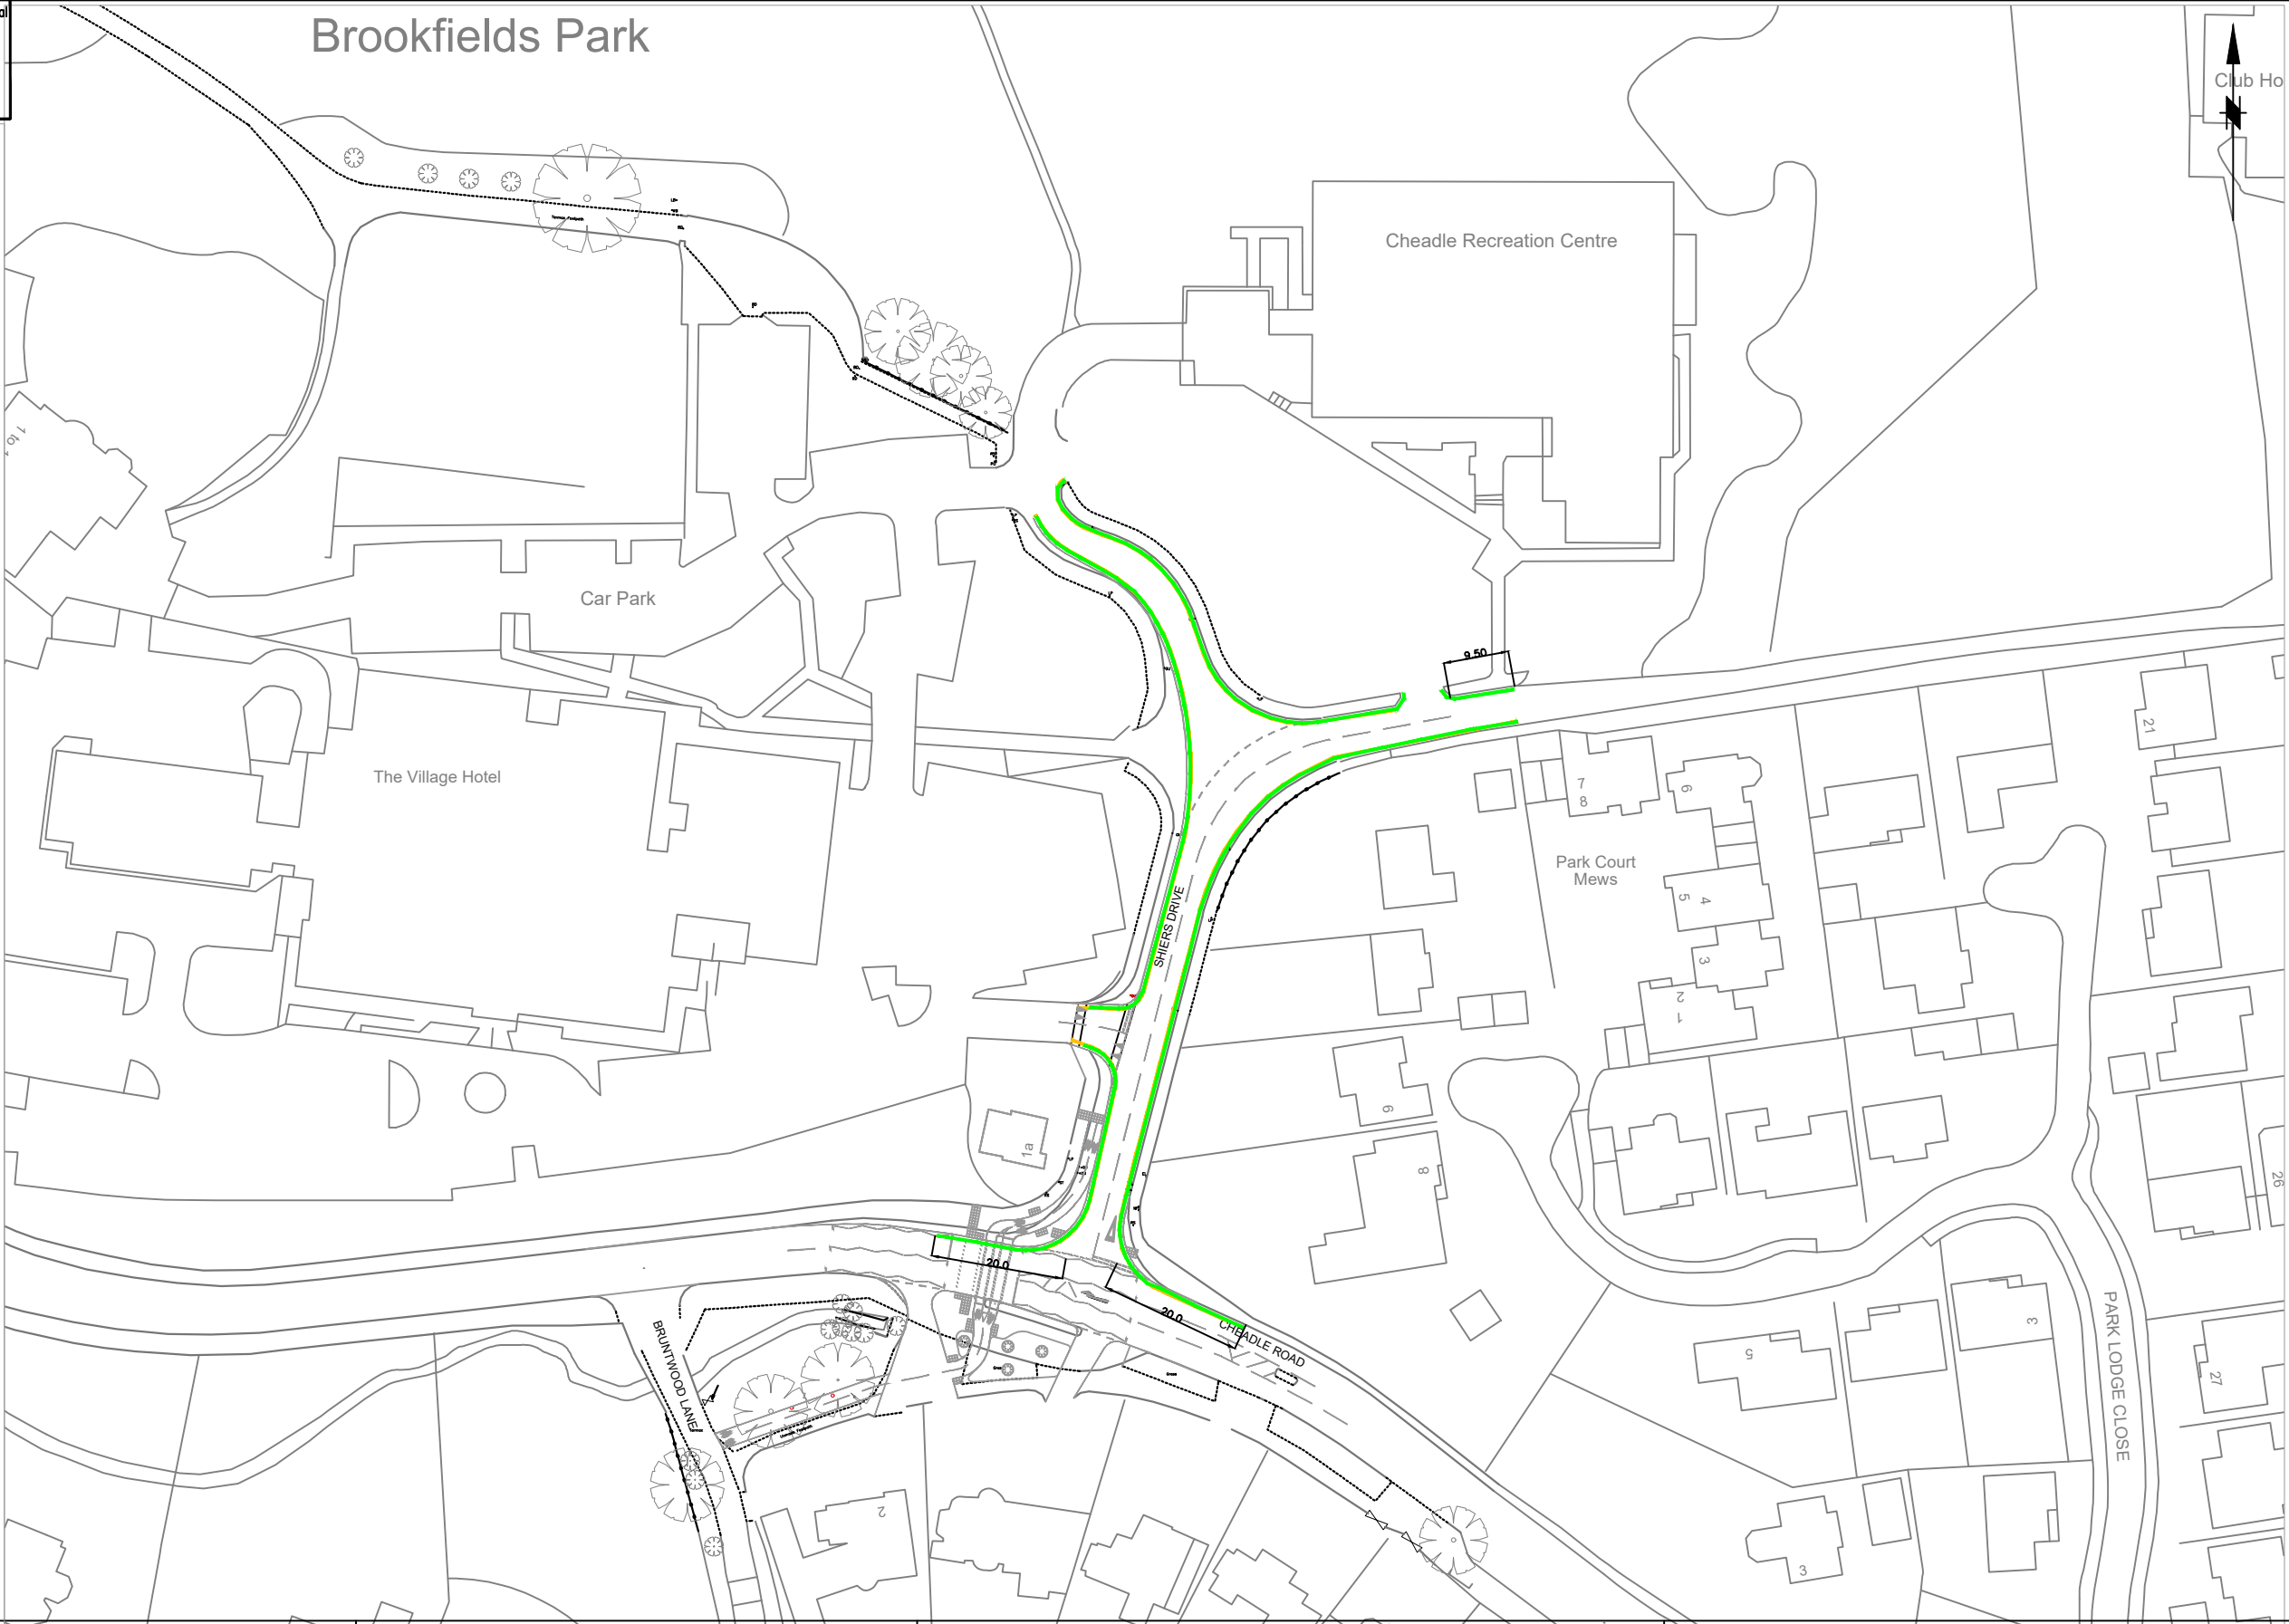

STOCKPORT
METROPOLITAN BOROUGH COUNCIL
HIGHWAYS AND TRANSPORTATION
STOPFORD HOUSE
STOCKPORT SK1 3XE
Tel : 0161 474

SERVICES TO PLACE

AMENDMENTS

DRAWN	CHECKED	DATE	No	AMENDMENT

JOB TITLE

CHEADLE TOWNS FUND - WALKING & CYCLING PROPOSALS

DRAWING TITLE

SHIERS DRIVE TO BRUNTWOOD LANE - TROs

Drawn GPL	Engineer GPL	Checked KF	Approved NDW
Date 01/03/22	Date 01/03/22	Date 01/03/22	Date
Scale 1:1000@A3			
Drawing No. F/0292/A/100/007			Revision