




Property Services Stockport
Stopford House 2nd Floor
Piccadilly, Stockport, SK1 3XE

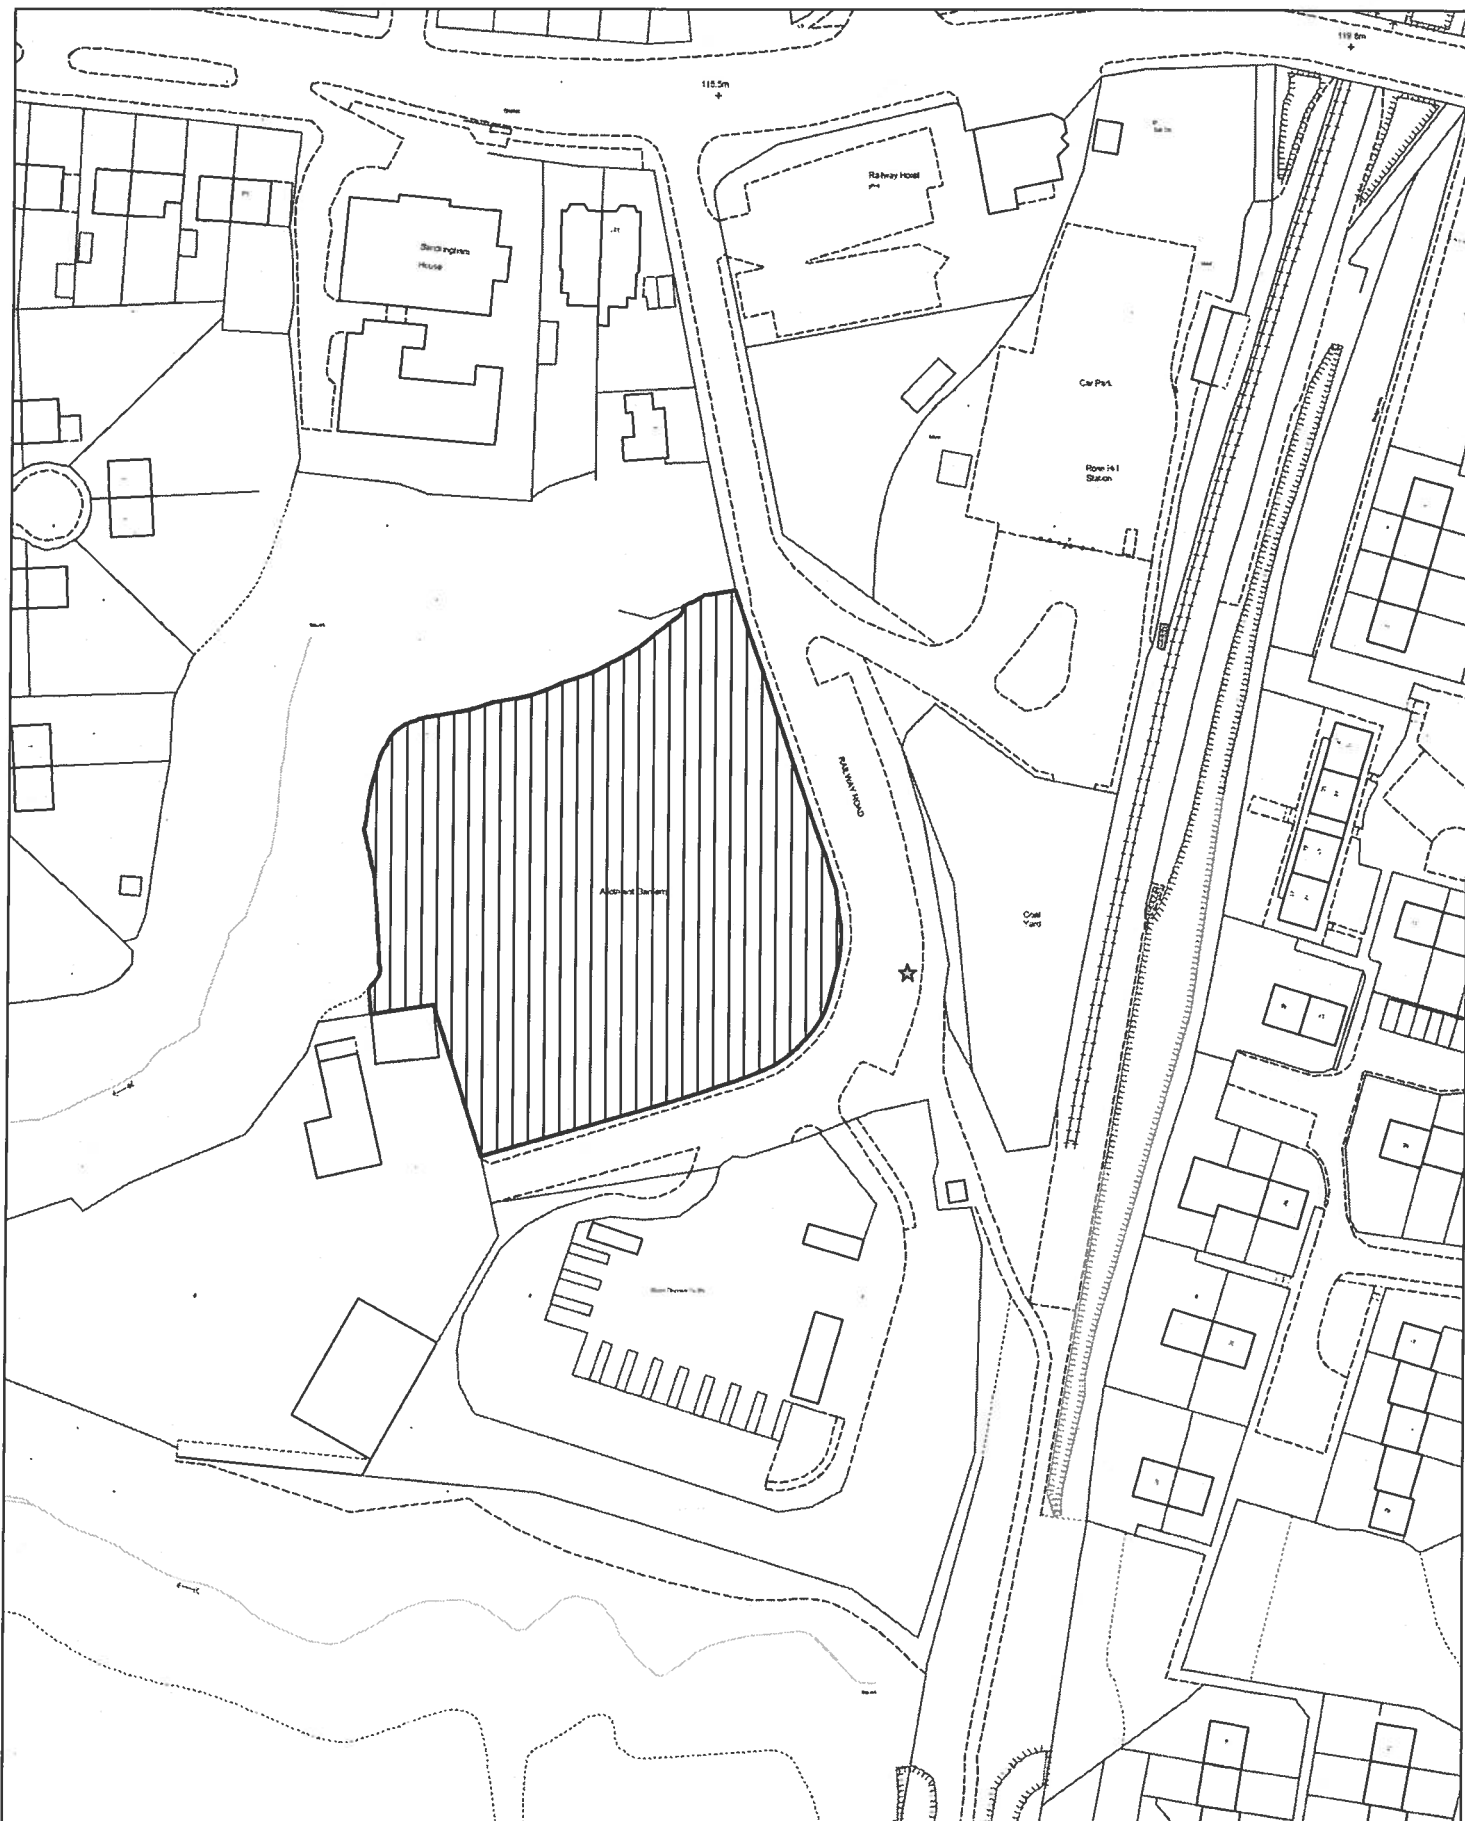

Title: Rose Hill Allotments

Date: 26/11/2014

Scale: 1:1250



Reproduced from the 2014 Ordnance Survey 1:1250 mapping with the permission of the controller of Her Majesty's Stationery Office
 Crown Copyright
 Stockport MBC LA100019571
 Unauthorised reproduction infringes Crown Copyright and may lead to prosecution or civil proceedings.