
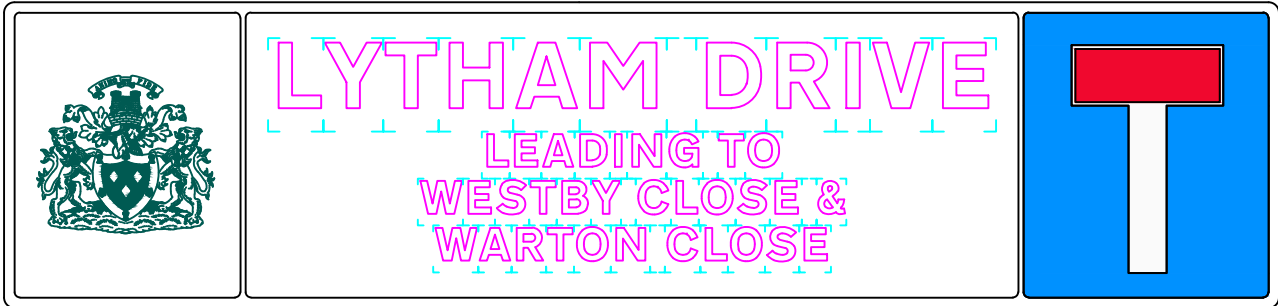


This map is reproduced from Ordnance Survey material with the permission of Ordnance Survey on behalf of the Controller of Her Majesty's Stationery Office
© Crown copyright. Unauthorised reproduction infringes Crown copyright and may lead to prosecution or civil proceedings. Stockport Metropolitan Borough Council 100019571 2022

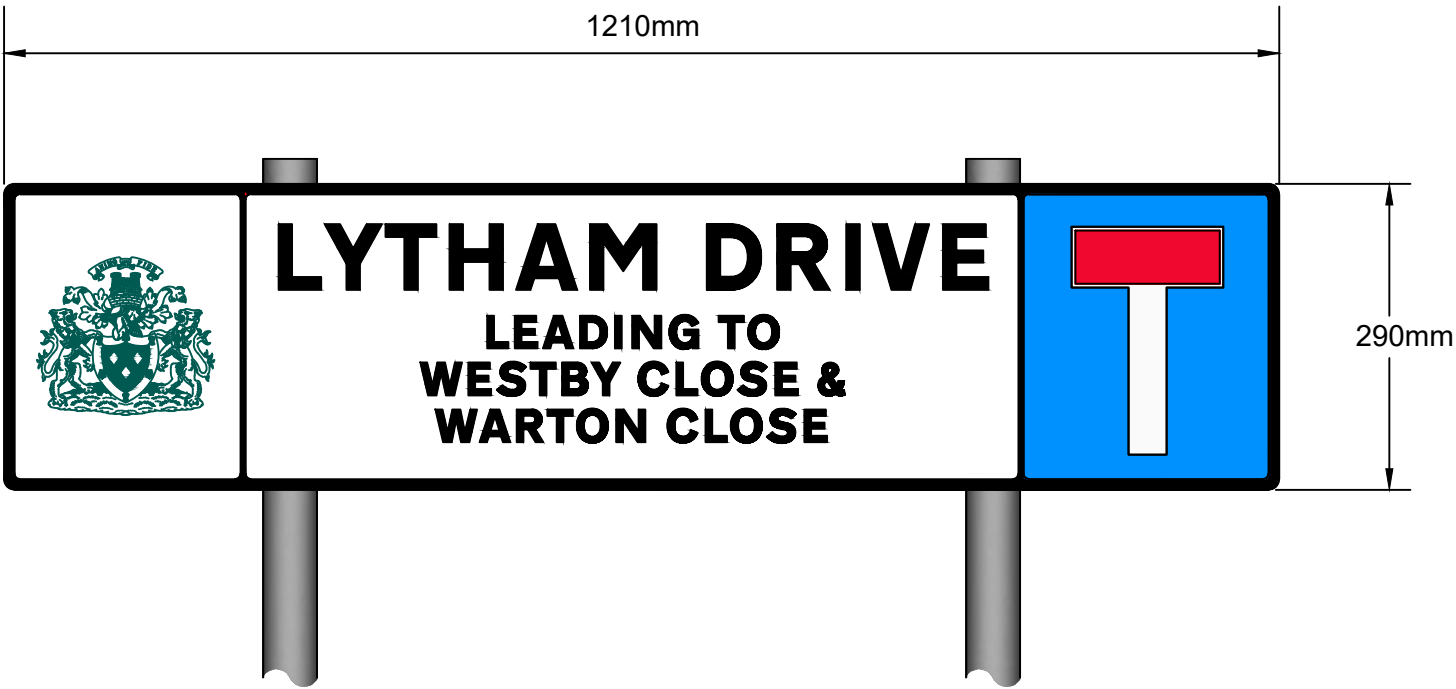

Scheme Ref. Lytham Drive, Bramhall			
Sign	Ref. TS1	x-height	62.5
Letter colour	BLACK	SIGN FACE	
Background	WHITE	Width	1210mm
Border	BLACK	Height	290mm
Material	Class RA2 (12899-1:2007)	Area	0.35sq.m

 STOCKPORT METROPOLITAN BOROUGH COUNCIL HIGHWAYS AND TRANSPORTATION STOPFORD HOUSE STOCKPORT SK1 3XE Tel : 0161 474 SERVICES TO PLACE	AMENDMENTS					JOB TITLE Lytham Drive, Bramhall	Drawn CP	Engineer NR	Checked EPS	Approved EPS
	DRAWN	CHECKED	DATE	No	AMENDMENT		Date 01/03/2022	Date 01/03/2022	Date 01/03/2022	Date 01/03/2022
						DRAWING TITLE Street Name Plate - Signface Details	Scale N.T.S			
							Drawing No. NM36-LYTHAM DRIVE-BRAMHALL-01			
							Revision			