

 


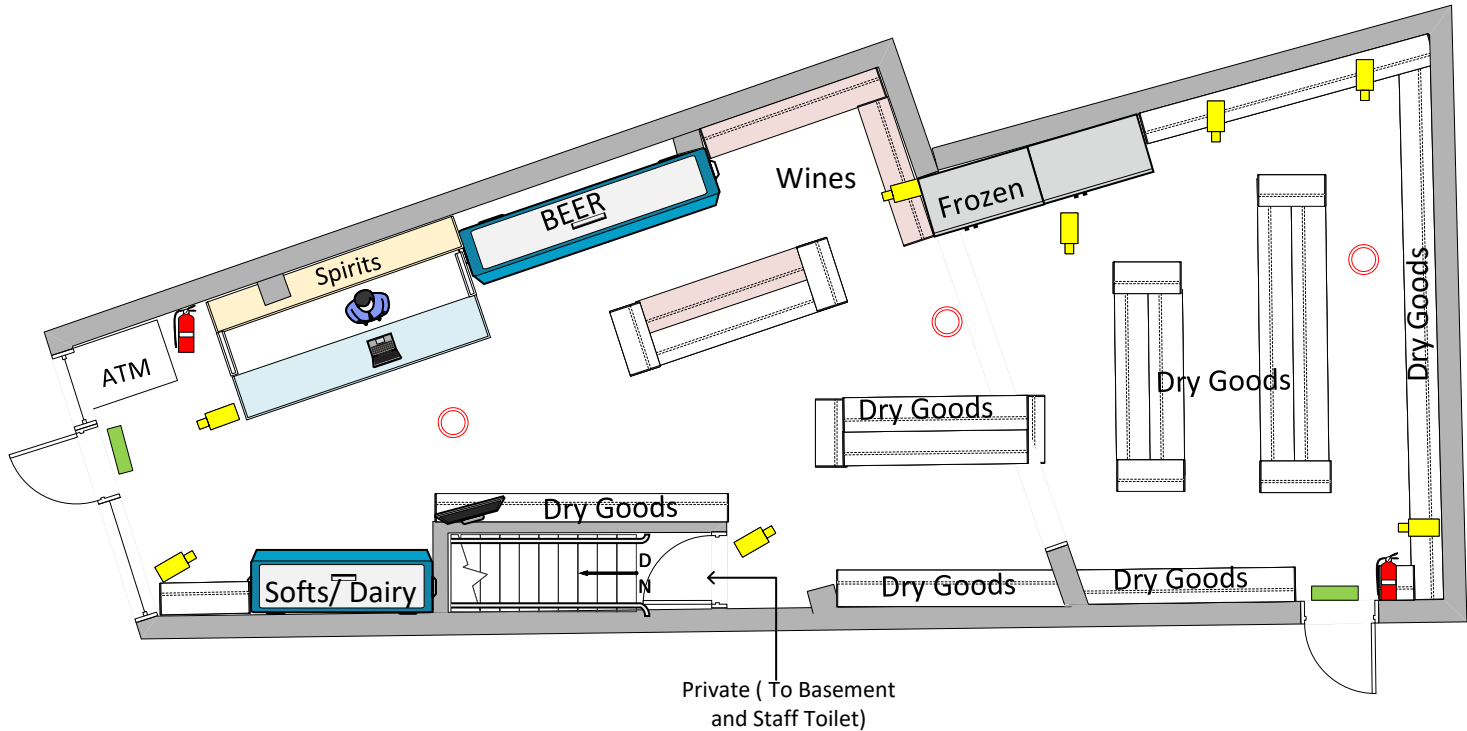


LEGEND	Smoke Detector		Fire Exit	
	Camera		Fire Ext. Water	
			Monitor	



Drawing Purpose

PREMISES LICENCE APPLICATION

Drawing Details

The purpose of this drawing is for the submission of a Premises Licence Application.
All Measurements have been drawn in millimetres.
This drawing is not be used for the intention of any building, shop fitting or construction purposes.

Name of Premises

Ryan's Convenience Store

Premises Address

208 Shaw Heath
Stockport
SK2 6QZ

SCALE

1-100