


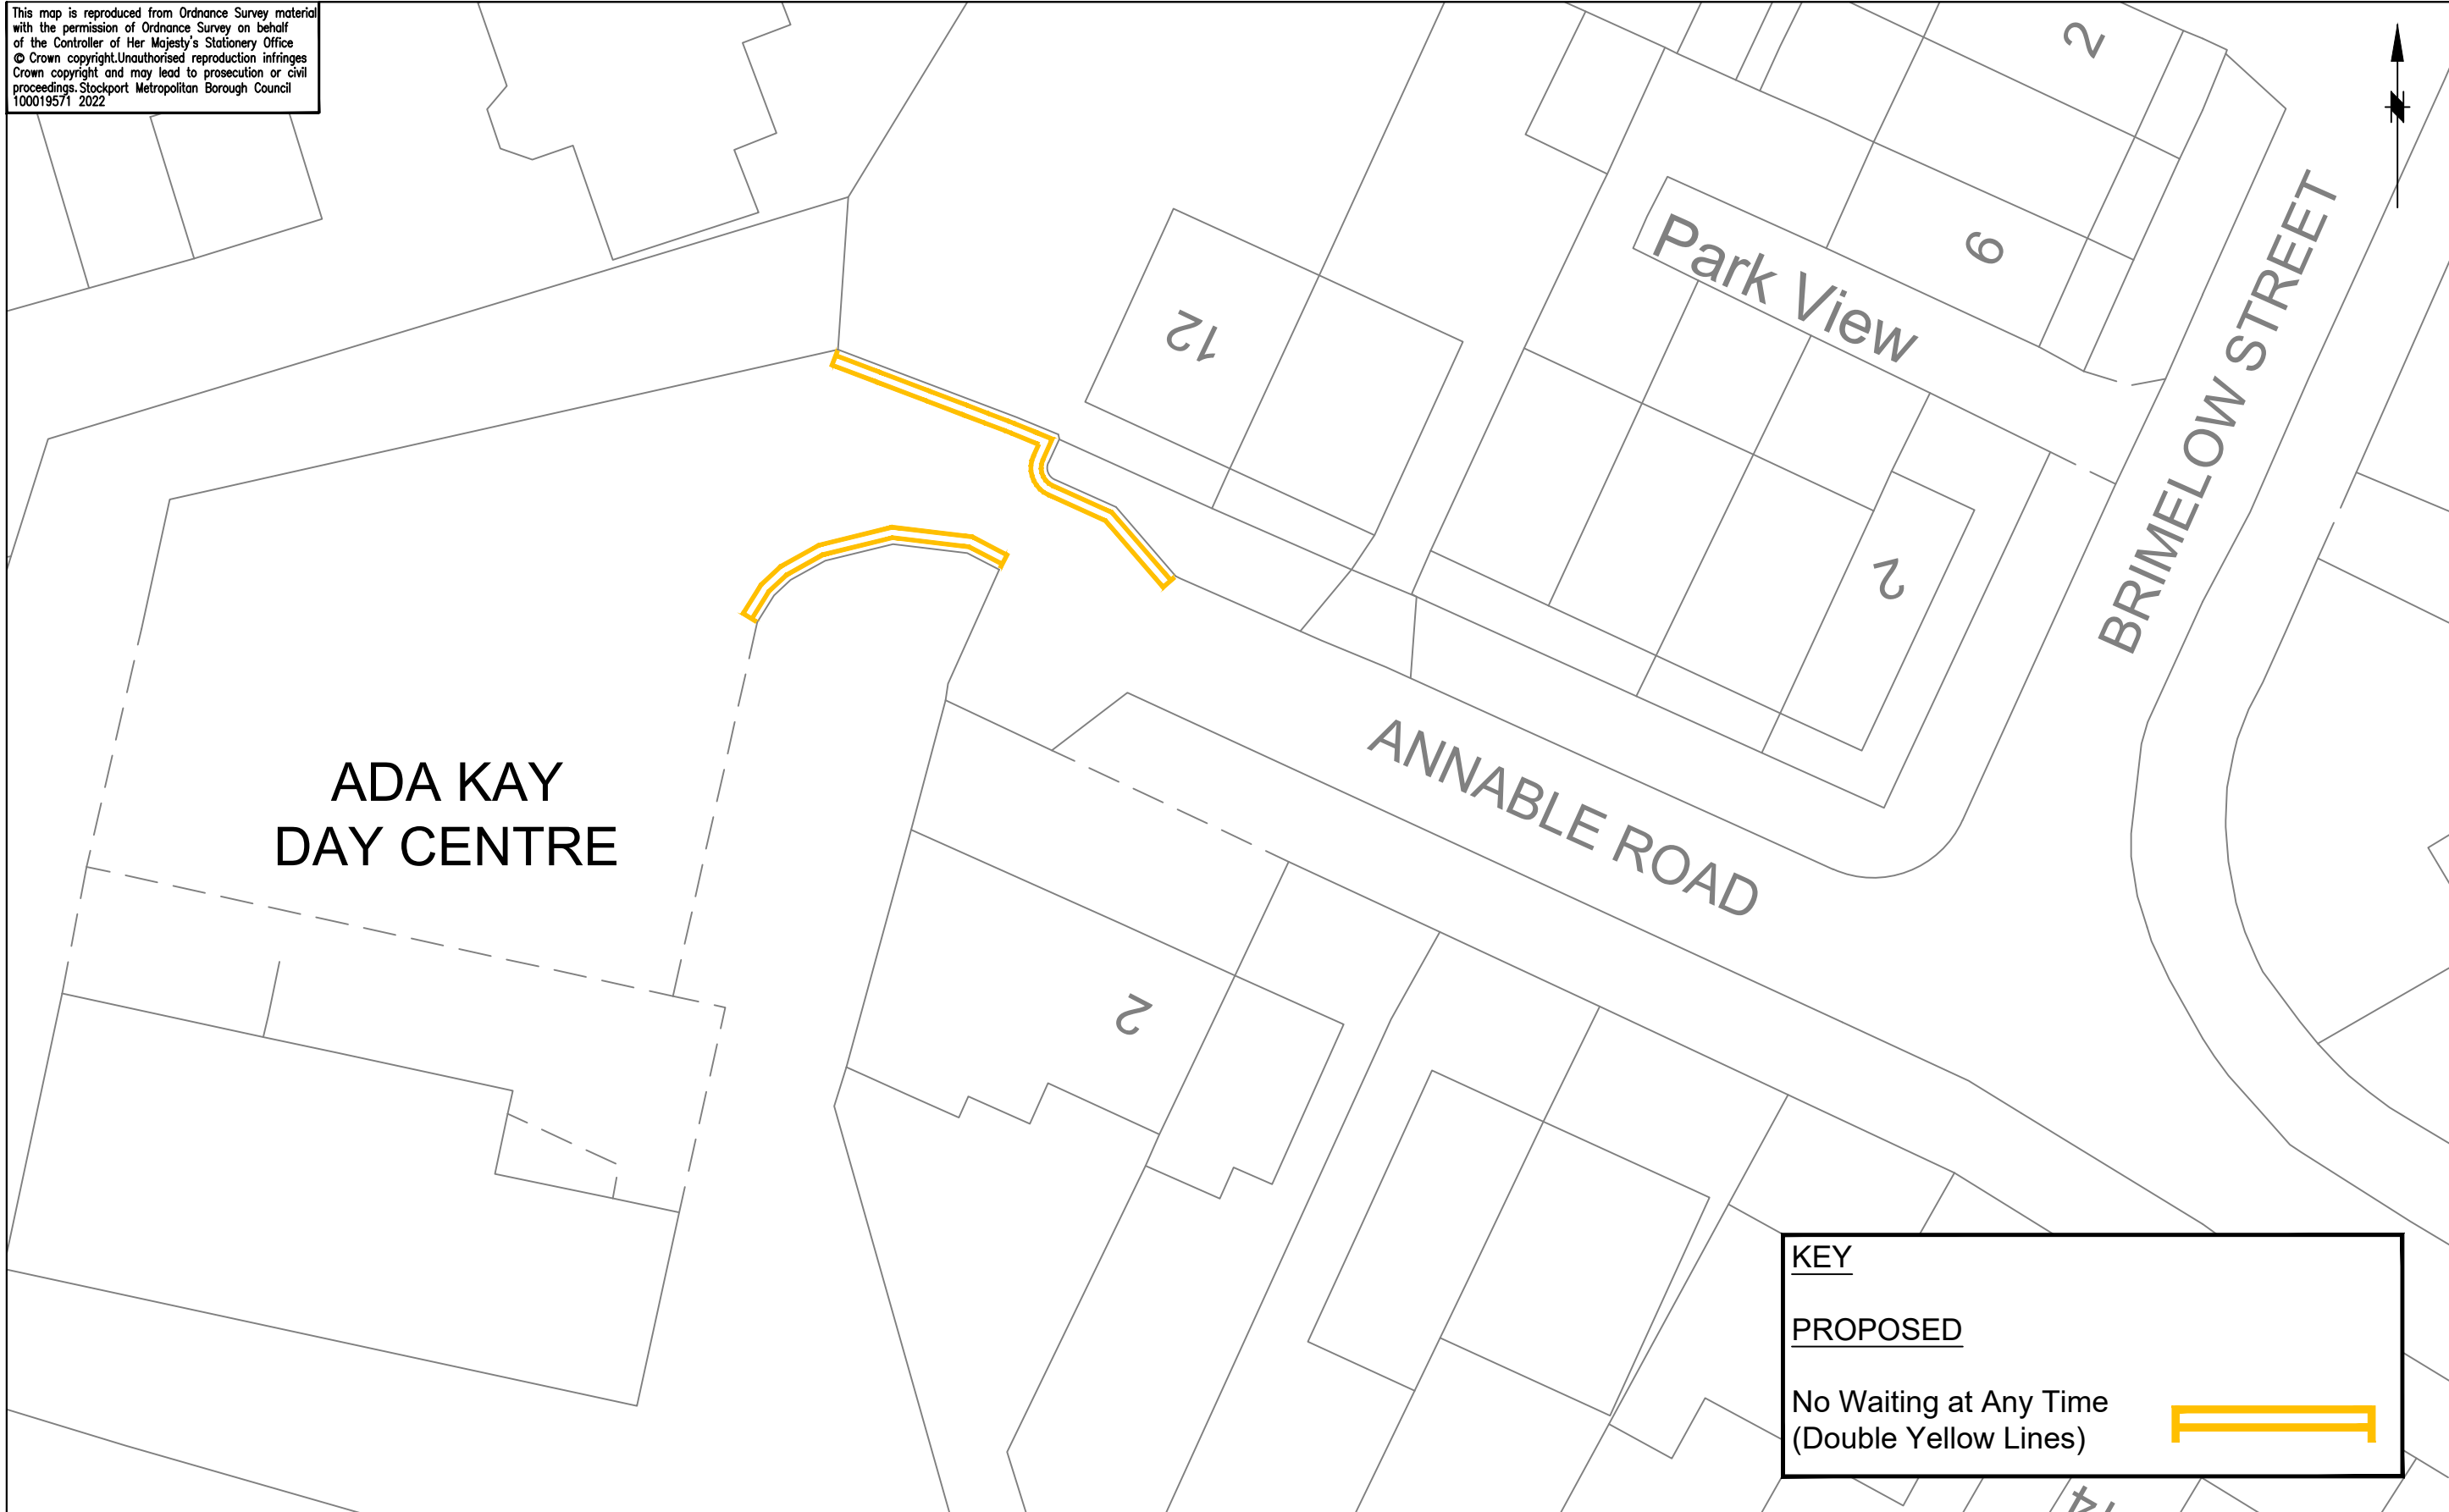

This map is reproduced from Ordnance Survey material with the permission of Ordnance Survey on behalf of the Controller of Her Majesty's Stationery Office © Crown copyright. Unauthorised reproduction infringes Crown copyright and may lead to prosecution or civil proceedings. Stockport Metropolitan Borough Council 100019571 2022



KEY

PROPOSED

No Waiting at Any Time
(Double Yellow Lines) 



STOCKPORT
METROPOLITAN BOROUGH COUNCIL
HIGHWAYS AND TRANSPORTATION
STOPFORD HOUSE
STOCKPORT SK1 3XE
Tel : 0161 474

SERVICES TO PLACE

AMENDMENTS				
DRAWN	CHECKED	DATE	No	AMENDMENT

JOB TITLE
Annable Road, Bredbury

DRAWING TITLE
Traffic Regulation Order
'No Waiting at Any Time'

Drawn CP	Engineer NR	Checked EPS	Approved EPS
Date 01/03/2022	Date 01/03/2022	Date 01/03/2022	Date 01/03/2022
Scale 1:250@A3			
Drawing No. NM8 - 5184 - 01			Revision