
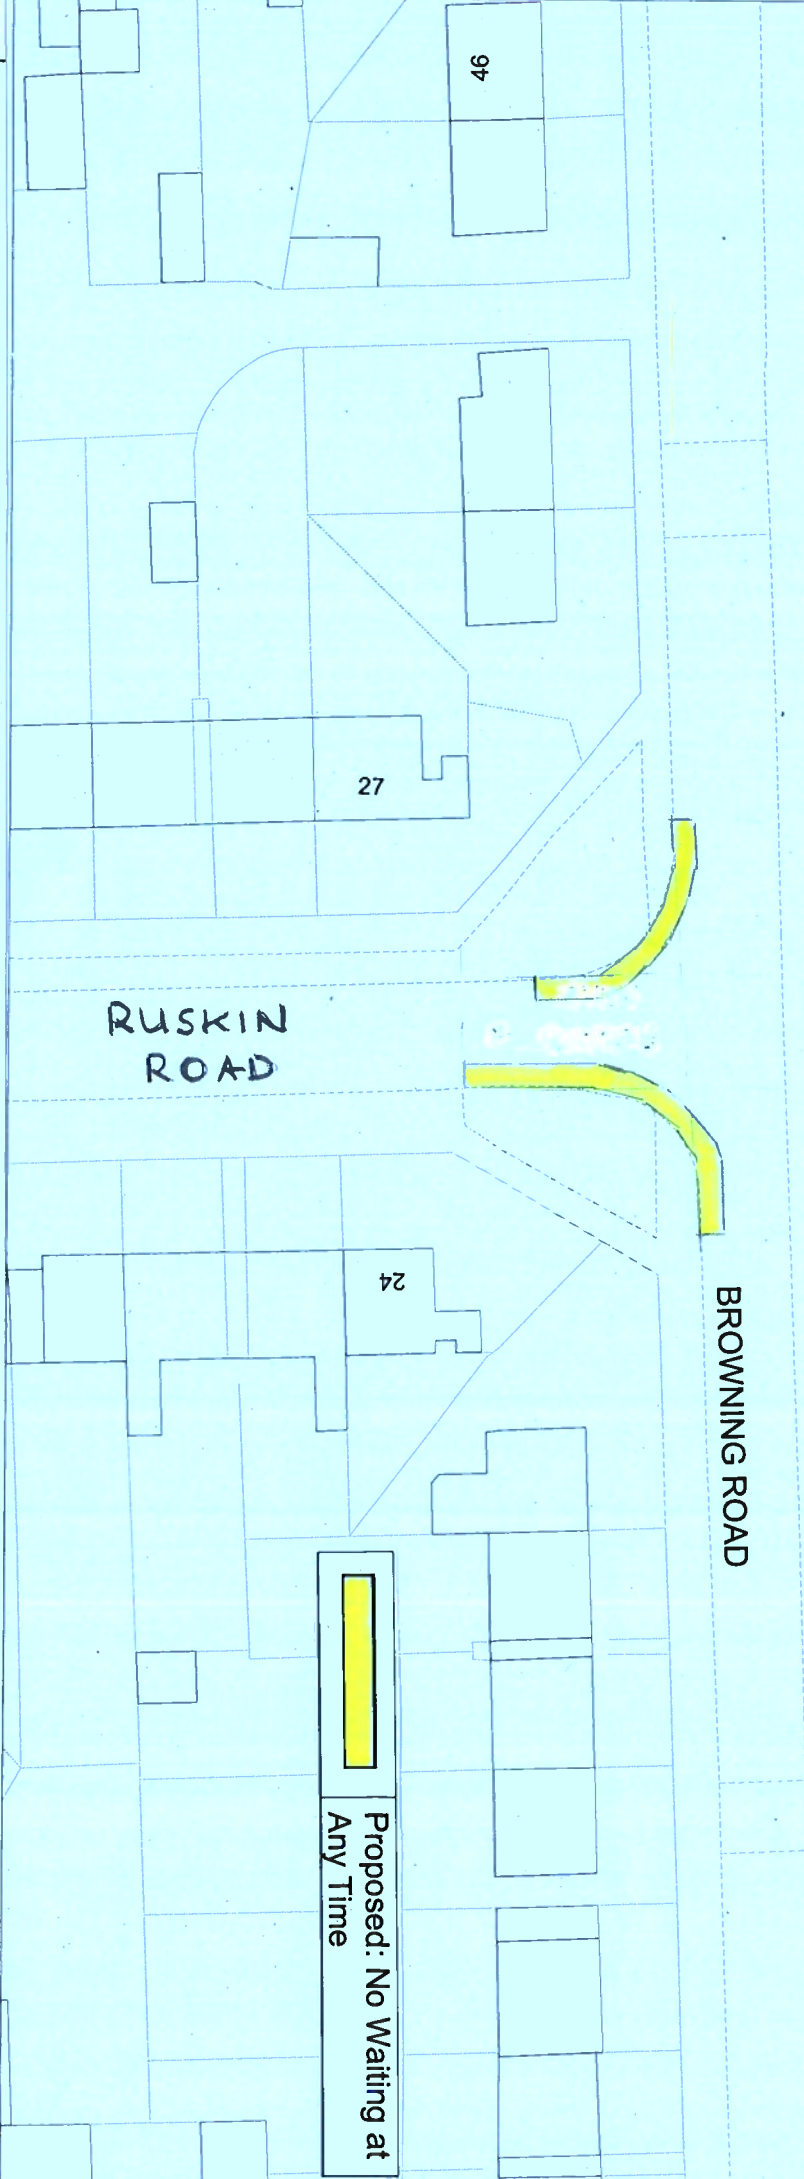



This map is reproduced from Ordnance Survey material with the permission of Ordnance Survey on behalf of the Controller of Her Majesty's Stationery Office. © Crown copyright. Unauthorised reproduction infringes Crown copyright and may lead to prosecution or civil proceedings. Stockport Metropolitan Borough Council 100019571 2019

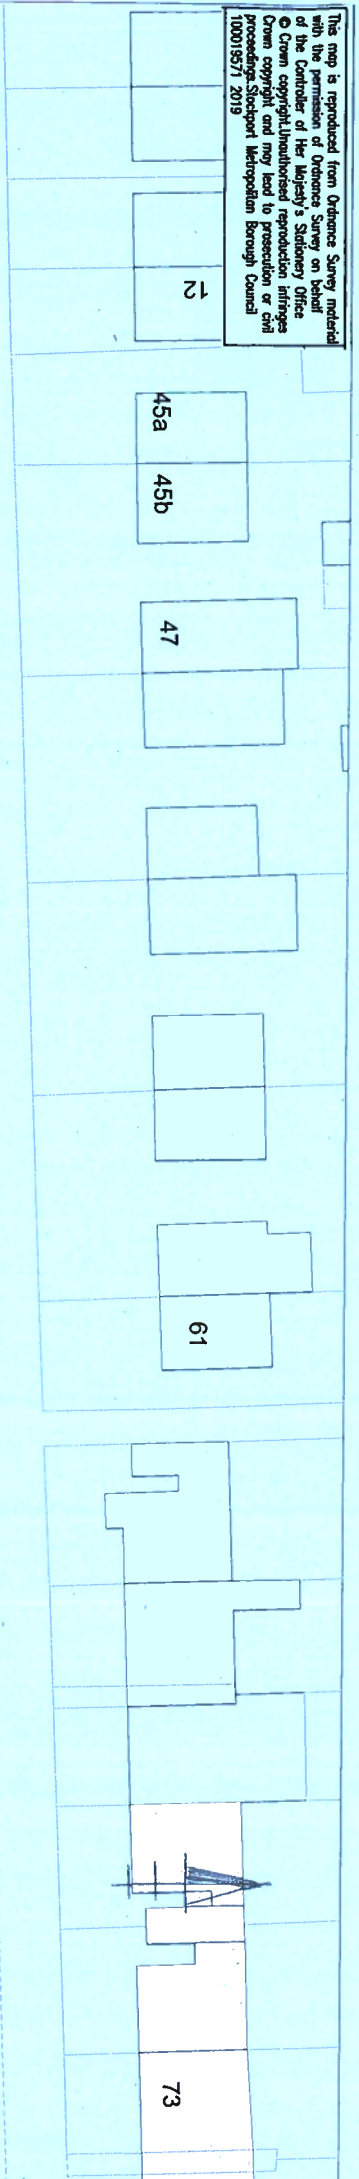

Proposed: No Waiting at Any Time

**JOB TITLE**  
Ruskin Road & Browning Road, Reddish

**DRAWING TITLE**  
Proposed No Waiting Restrictions

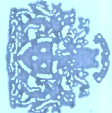

**STOCKPORT**  
METROPOLITAN BOROUGH COUNCIL

ROADWAYS AND TRANSPORTATION  
HIGHWAYS AND TRANSPORT HOUSE  
STOCKPORT SK1 3JZ

CAROLINE SIMPSON  
CORPORATE DIRECTOR  
PLACE

Drawn	Engineer	Checked	Approved
MT	MT		
Date	Date	Date	Date
Apr 2022	Apr 2022		
Scale			
1:500			
Drawing No.			
NM8-5189-001			
Revision			