


This map is reproduced from Ordnance Survey material with the permission of Ordnance Survey on behalf of the Controller of Her Majesty's Stationery Office. © Crown copyright. Unauthorised reproduction infringes Crown copyright and may lead to prosecution or civil proceedings. Stockport Metropolitan Borough Council 10001957/ 2019

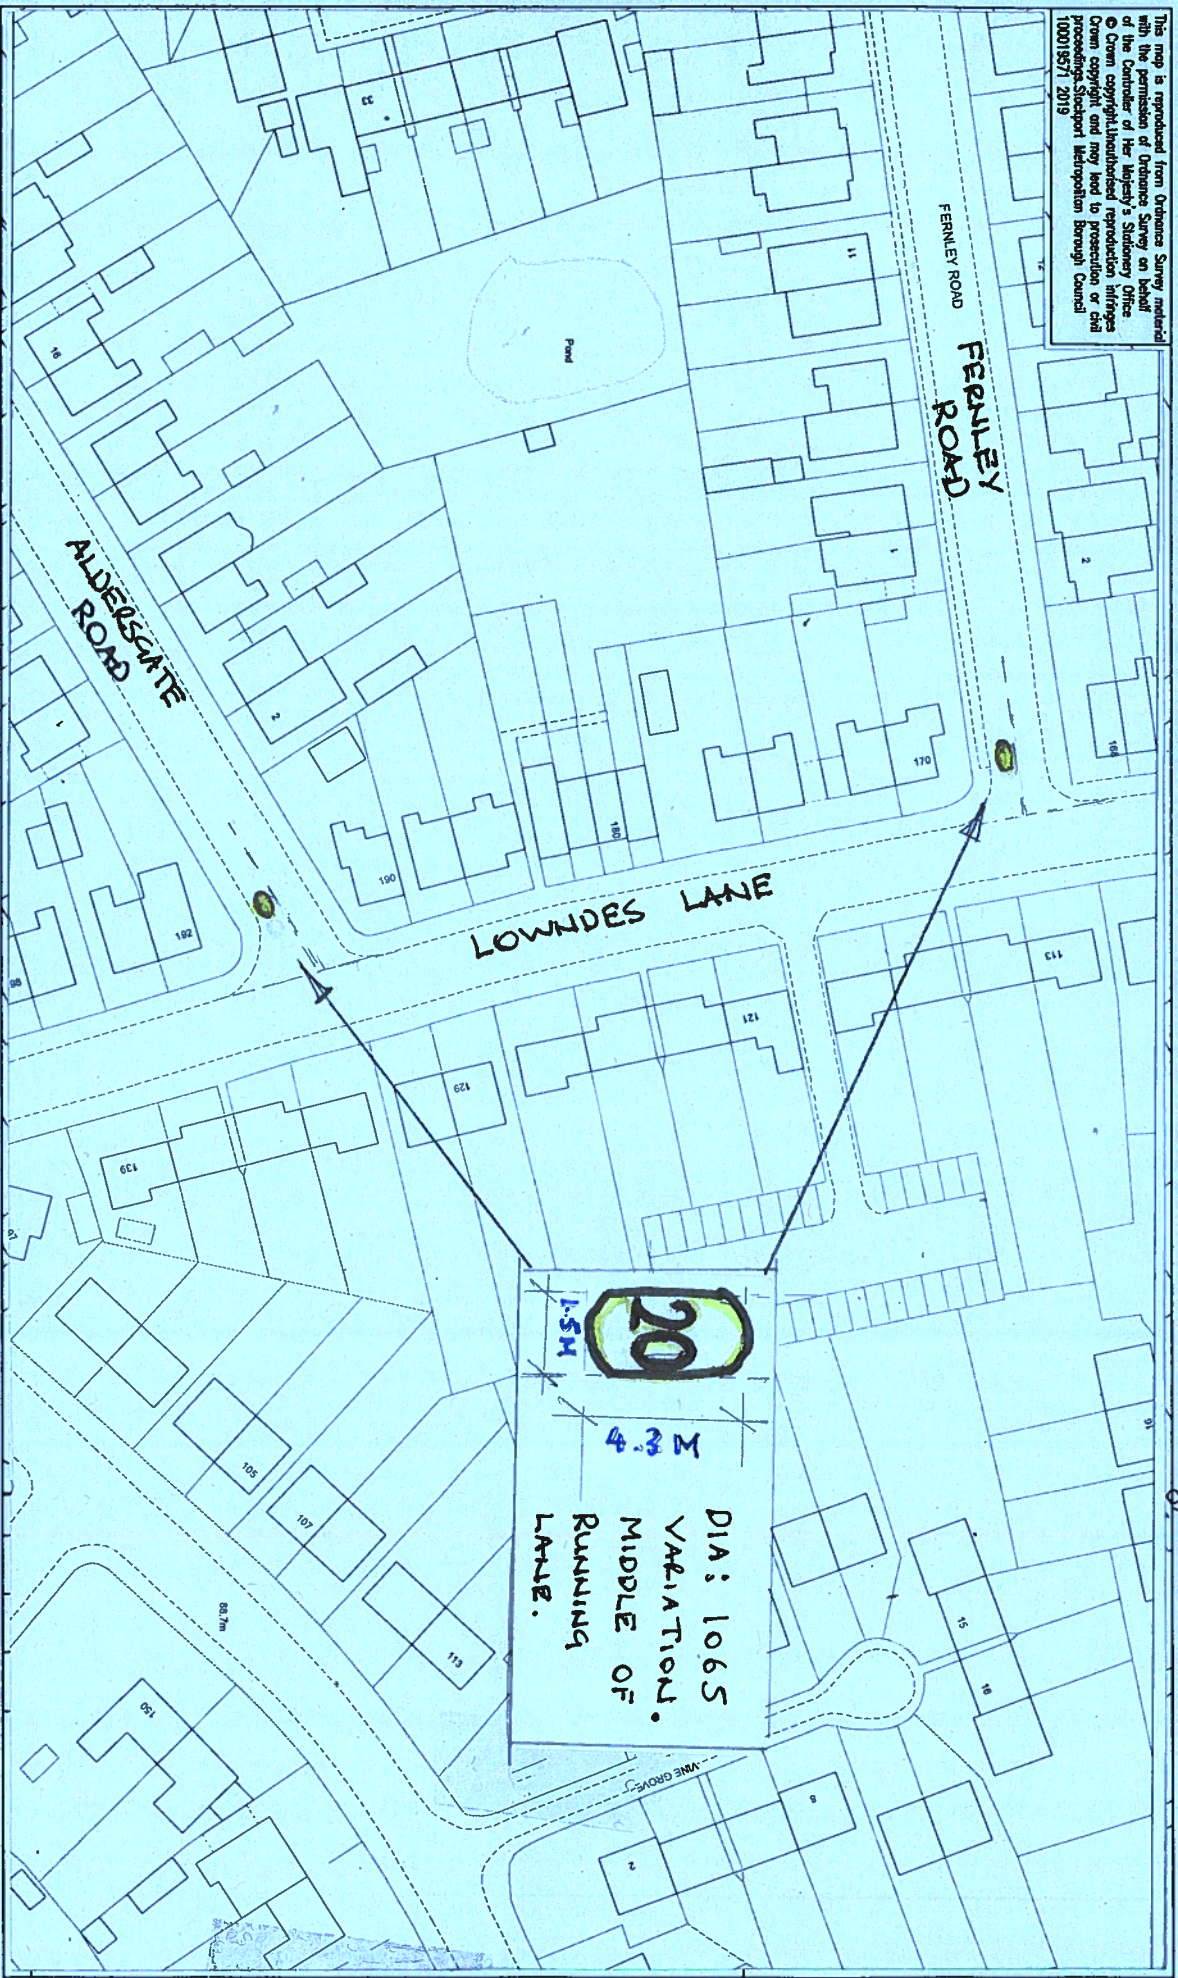

JOB TITLE
**FERNLEY ROAD & ALDERSGATE ROAD,
 HEAVILEY.**

DRAWING TITLE
20 ROUNDDEL MARKINGS



STOCKPORT
 METROPOLITAN BOROUGH COUNCIL

CAROLINE SIMPSON
 CORPORATE DIRECTOR

ROADWAYS AND TRANSPORTATION
 STOCKPORT SKT 302

Drawn	Engineer	Checked	Approved
NT	NT		
Date: 04.22	Date: 04.22	Date:	Date:
Scale:			
Drawing No.			
Revision			

SCG JOB No.

N-Y.
NM18 - 6352.