
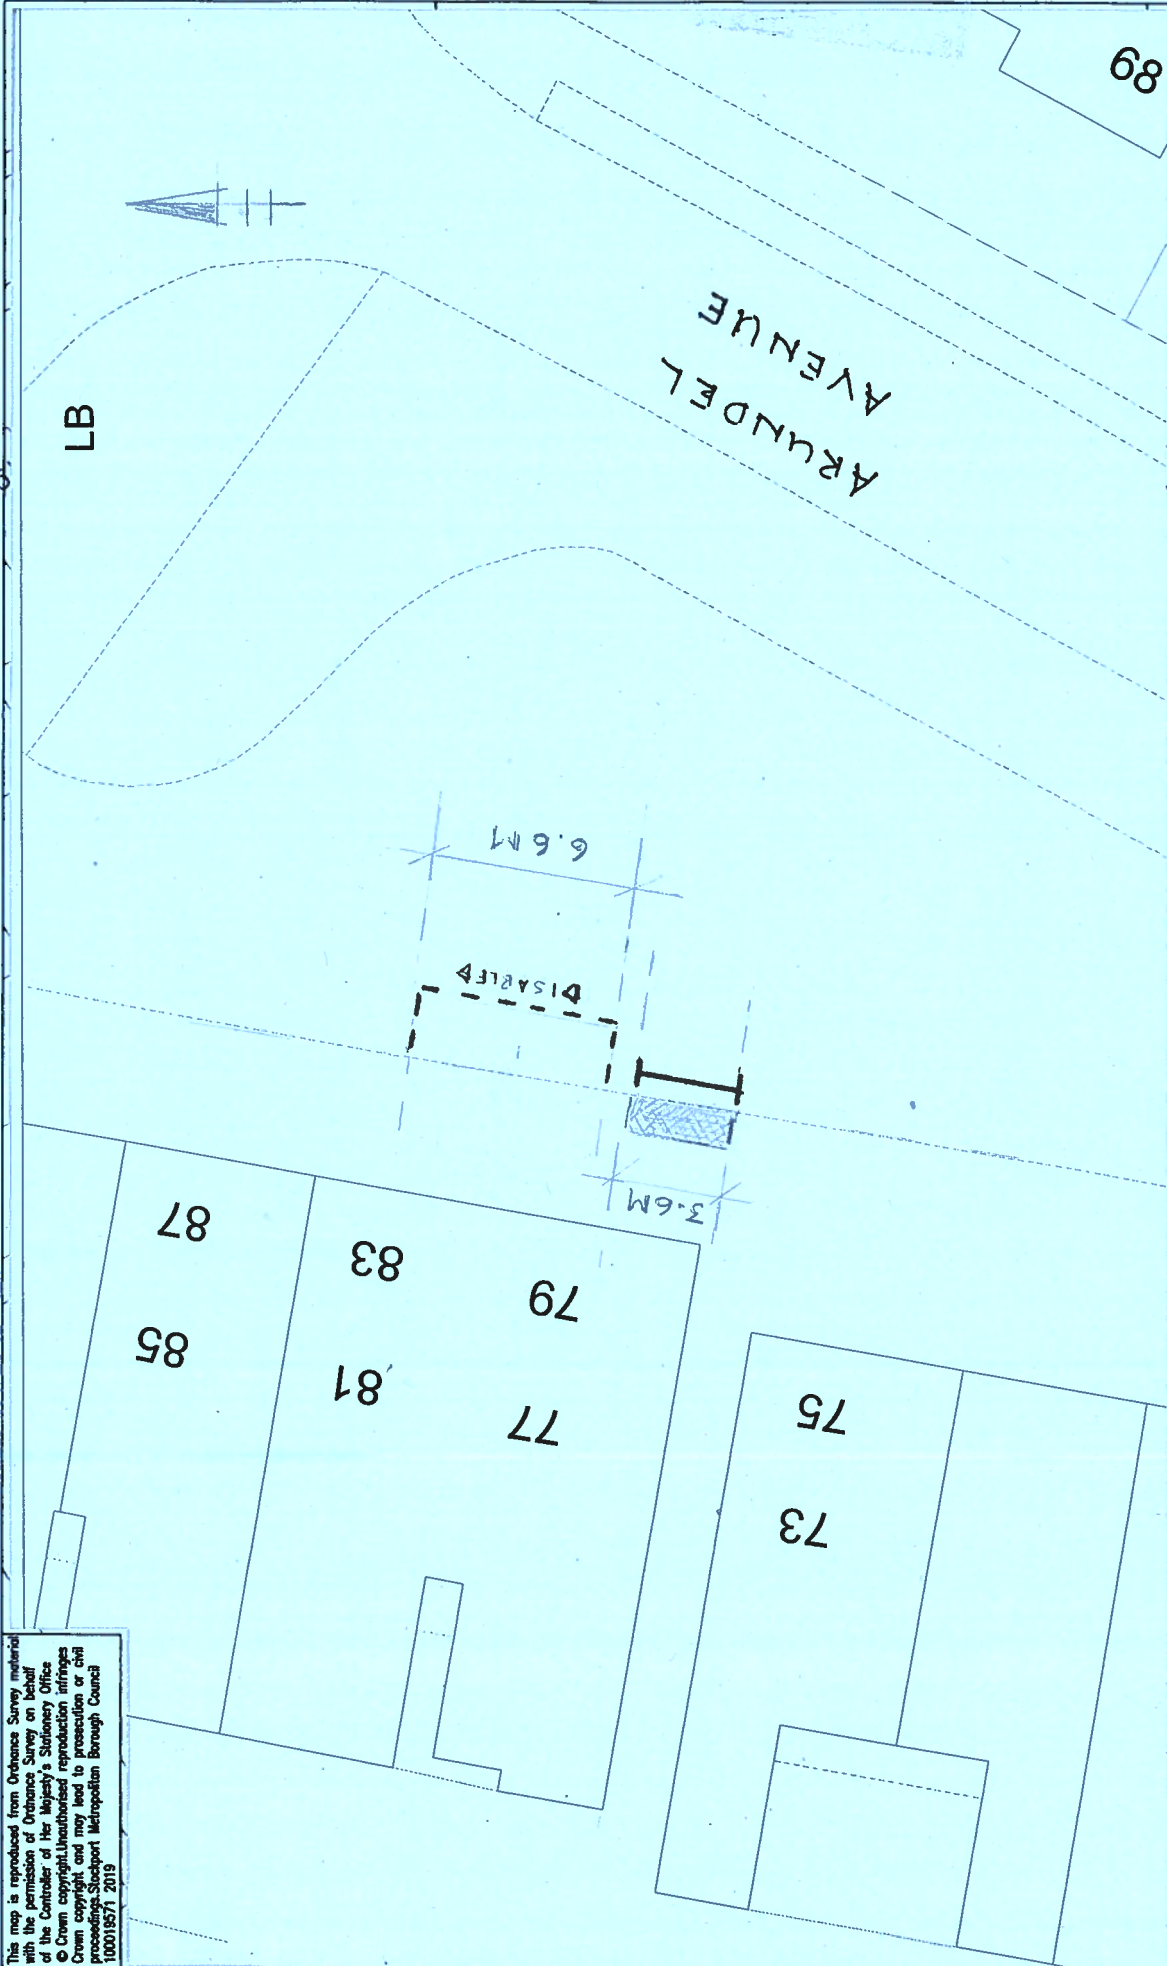


This map is reproduced from Ordnance Survey material with the permission of Ordnance Survey on behalf of the Controller of Her Majesty's Stationery Office.  
 © Crown copyright. Unauthorised reproduction, in whole or in part, is prohibited. All rights reserved.  
 100019571 2019

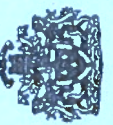

SCG JOB No.

JOB TITLE ARUNDEL AVENUE, HAZEL GROVE SHOPPING AREA CAR PARK  
 DRAWING TITLE DISABLED BAY MARKING AND LOWERED - KERB FACILITY

**STOCKPORT**  
 METROPOLITAN BOROUGH COUNCIL  
 HIGHWAYS AND TRANSPORTATION  
 STOCKPORT SK1 3XE  
  
 CAROLINE SHIPSON  
 CORPORATE DIRECTOR  
 PLACE

Drawn	MT	Engineer	MT	Checked		Approved	
Date	04.22	Date	04.22	Date		Date	
Scale		Scale	1:250				
Drawing No.		Drawing No.	NM18 - 6353				
Revision		Revision					