


This map is reproduced from Ordnance Survey material with the permission of Ordnance Survey on behalf of the Controller of Her Majesty's Stationery Office. © Crown copyright. Unauthorised reproduction infringes Crown copyright and may lead to prosecution or civil penalties. Stock Metropolitan Borough Council 100019571 2022

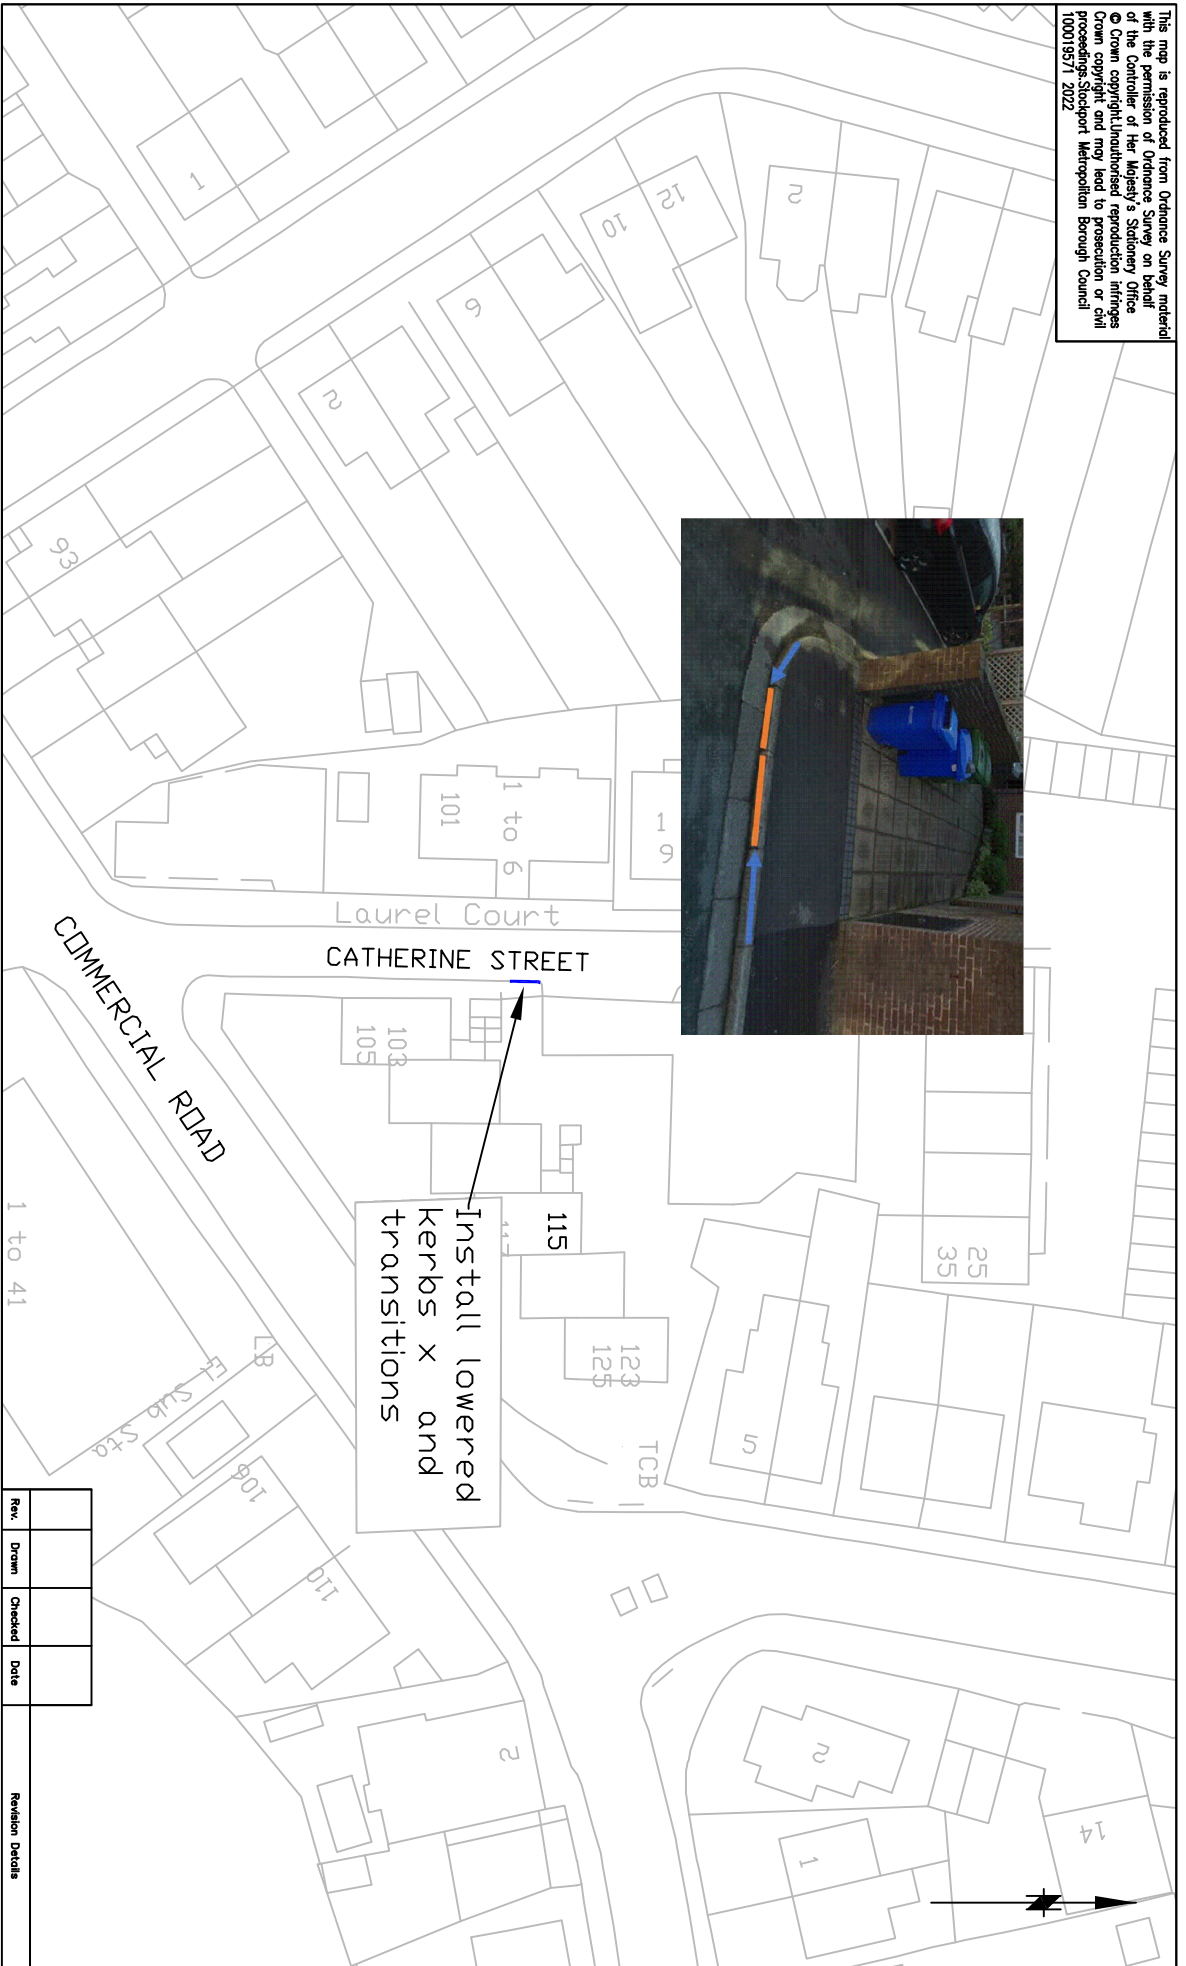

Rev.	Drawn	Checked	Date

Revision Details

JOB TITLE

Lowered Kerbs

DRAWING TITLE

Catherine Street, Hazel Grove



STOCKPORT
METROPOLITAN BOROUGH COUNCIL

ROADS AND TRANSPORTATION
STOCKPORT SK1 3ZG
Tel: 0161 474

SERVICES TO PLACE

Drawn	Engineer	Checked	Approved
GK	GK	NM	ES
Date	Date	Date	Date
30.3.2022	30.3.2022	30.3.2022	30.3.2022
Scale	Drawing No.	Revision	
	NM18-6351-000		

SCG JOB No.