


18 Lumb Lane Bramhall SK7 2BA

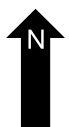


0 50
Metres



Plan Produced for: Davies
Date Produced: 01 Oct 2020
Plan Reference Number: TQRQM20275092736335
Scale: 1:1250 @ A4

ELEVATIONS v1

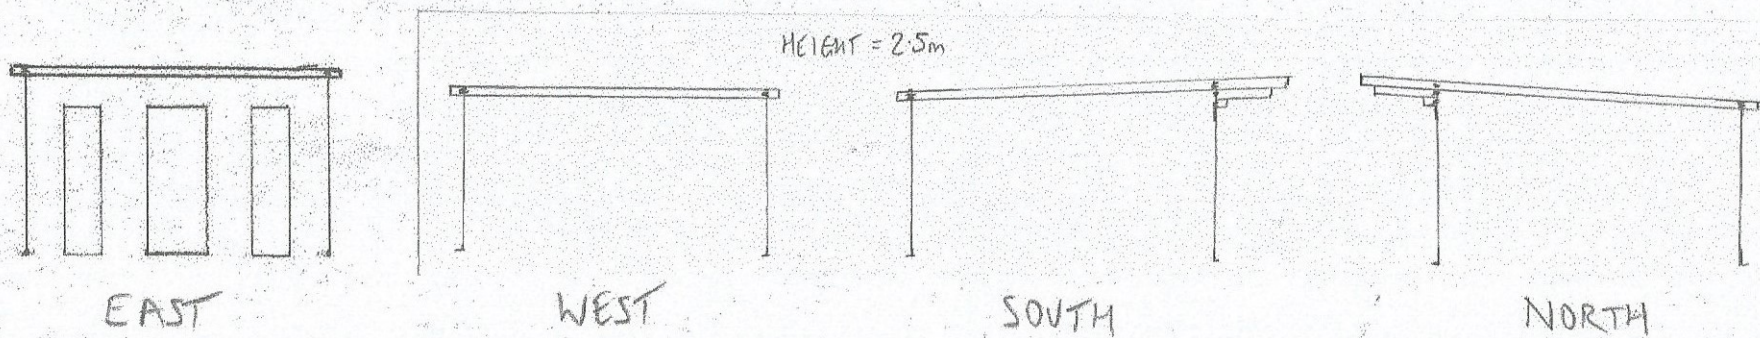

WALLS - WEATHERBOARDING*


WINDOWS - TIMBER, UPVC or ALUMINIUM

DOORS - TIMBER, UPVC, COMPOSITE or ALUMINIUM



ROOF - GRP, EPDM or FELT

1:100 @ A4

FLOORPLAN v 7

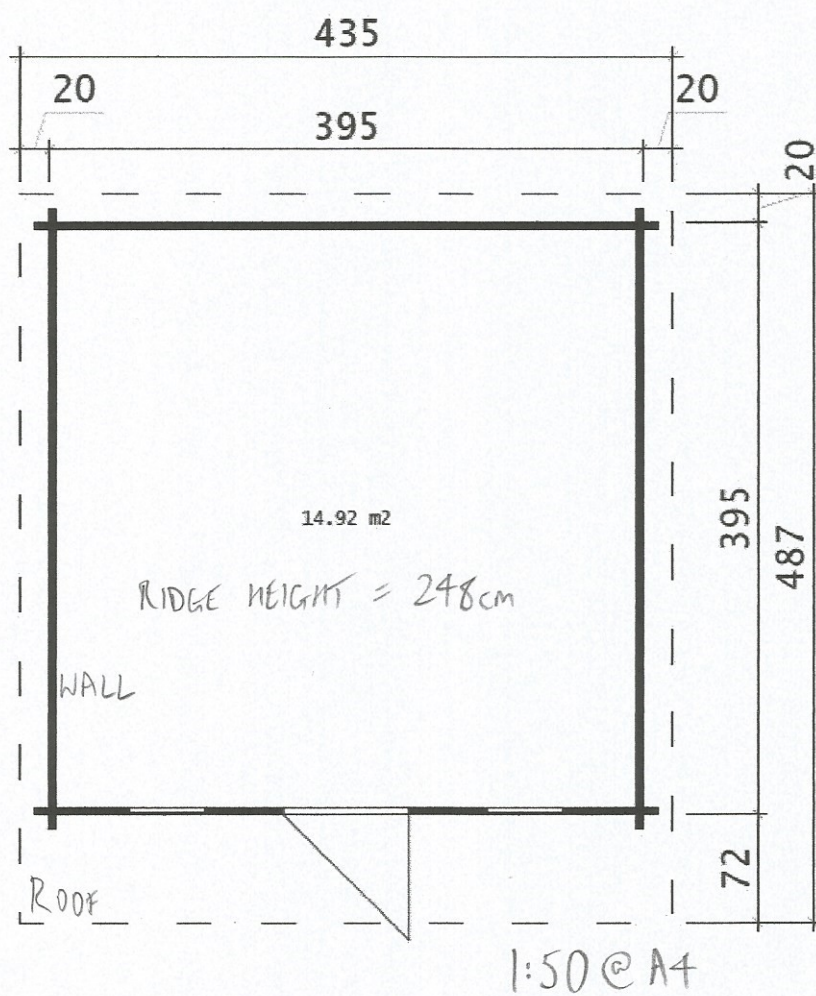

Siteplan existing v1

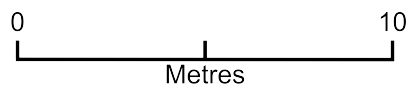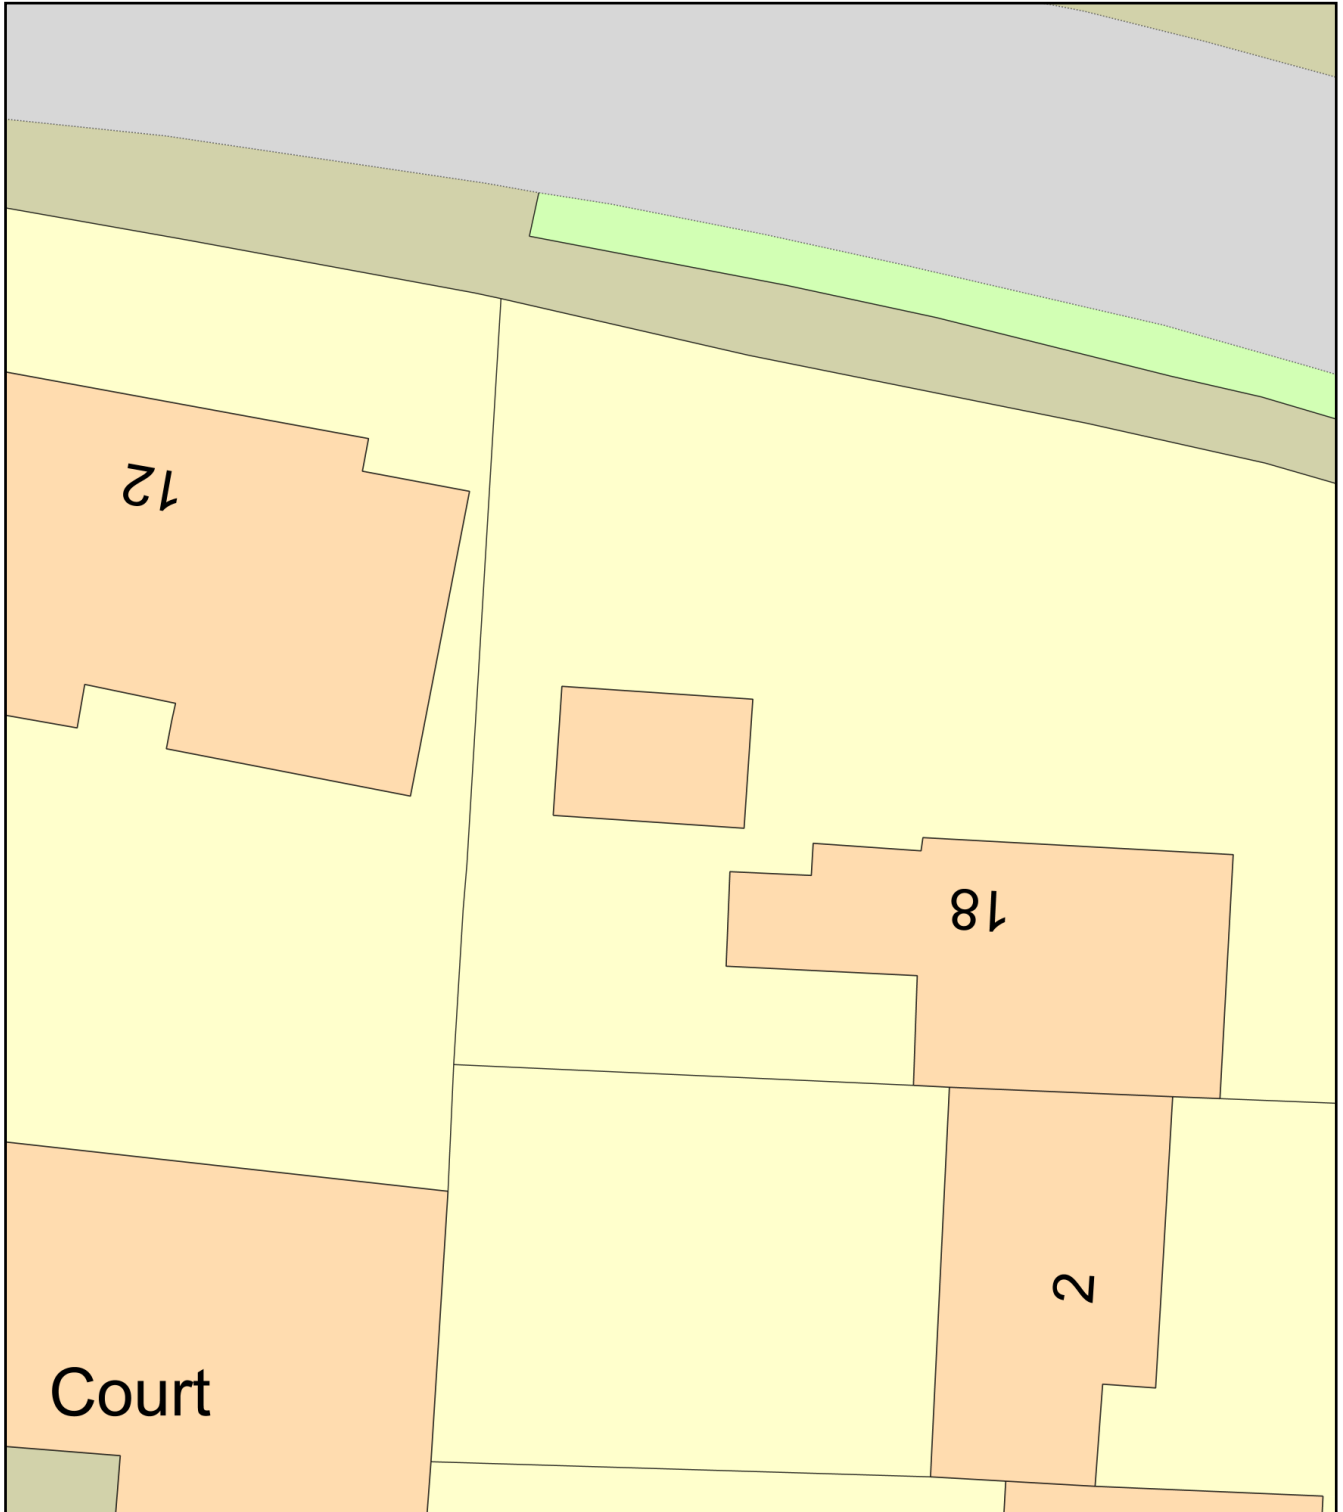



Plan Produced for: Davies

Date Produced: 19 May 2022

Plan Reference Number: TQRQM22139132451541

Scale: 1:200 @ A4

Siteplan proposed v1

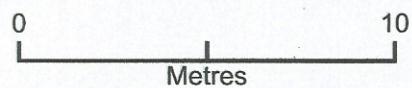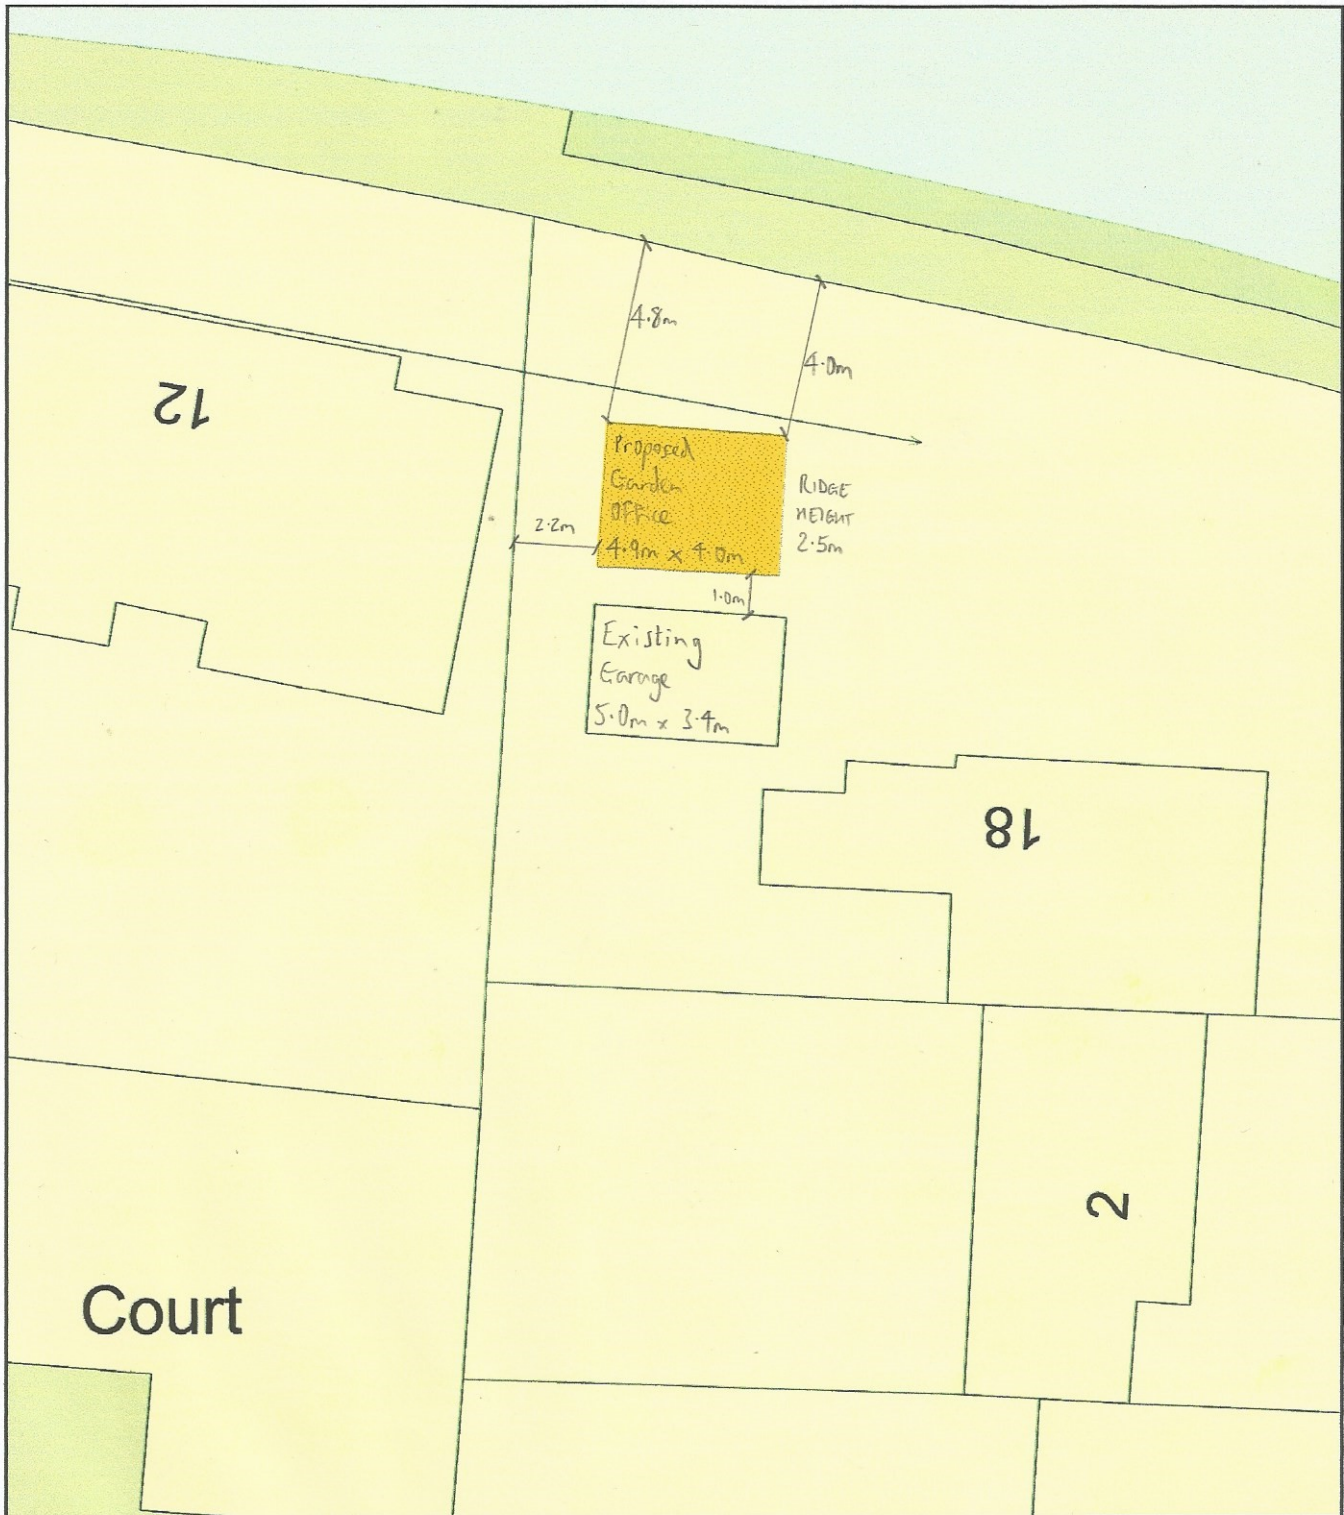

Plan Produced for: Davies

Date Produced: 23 May 2022

Plan Reference Number: TQRQM22139125156197

Scale: 1:200 @ A4