
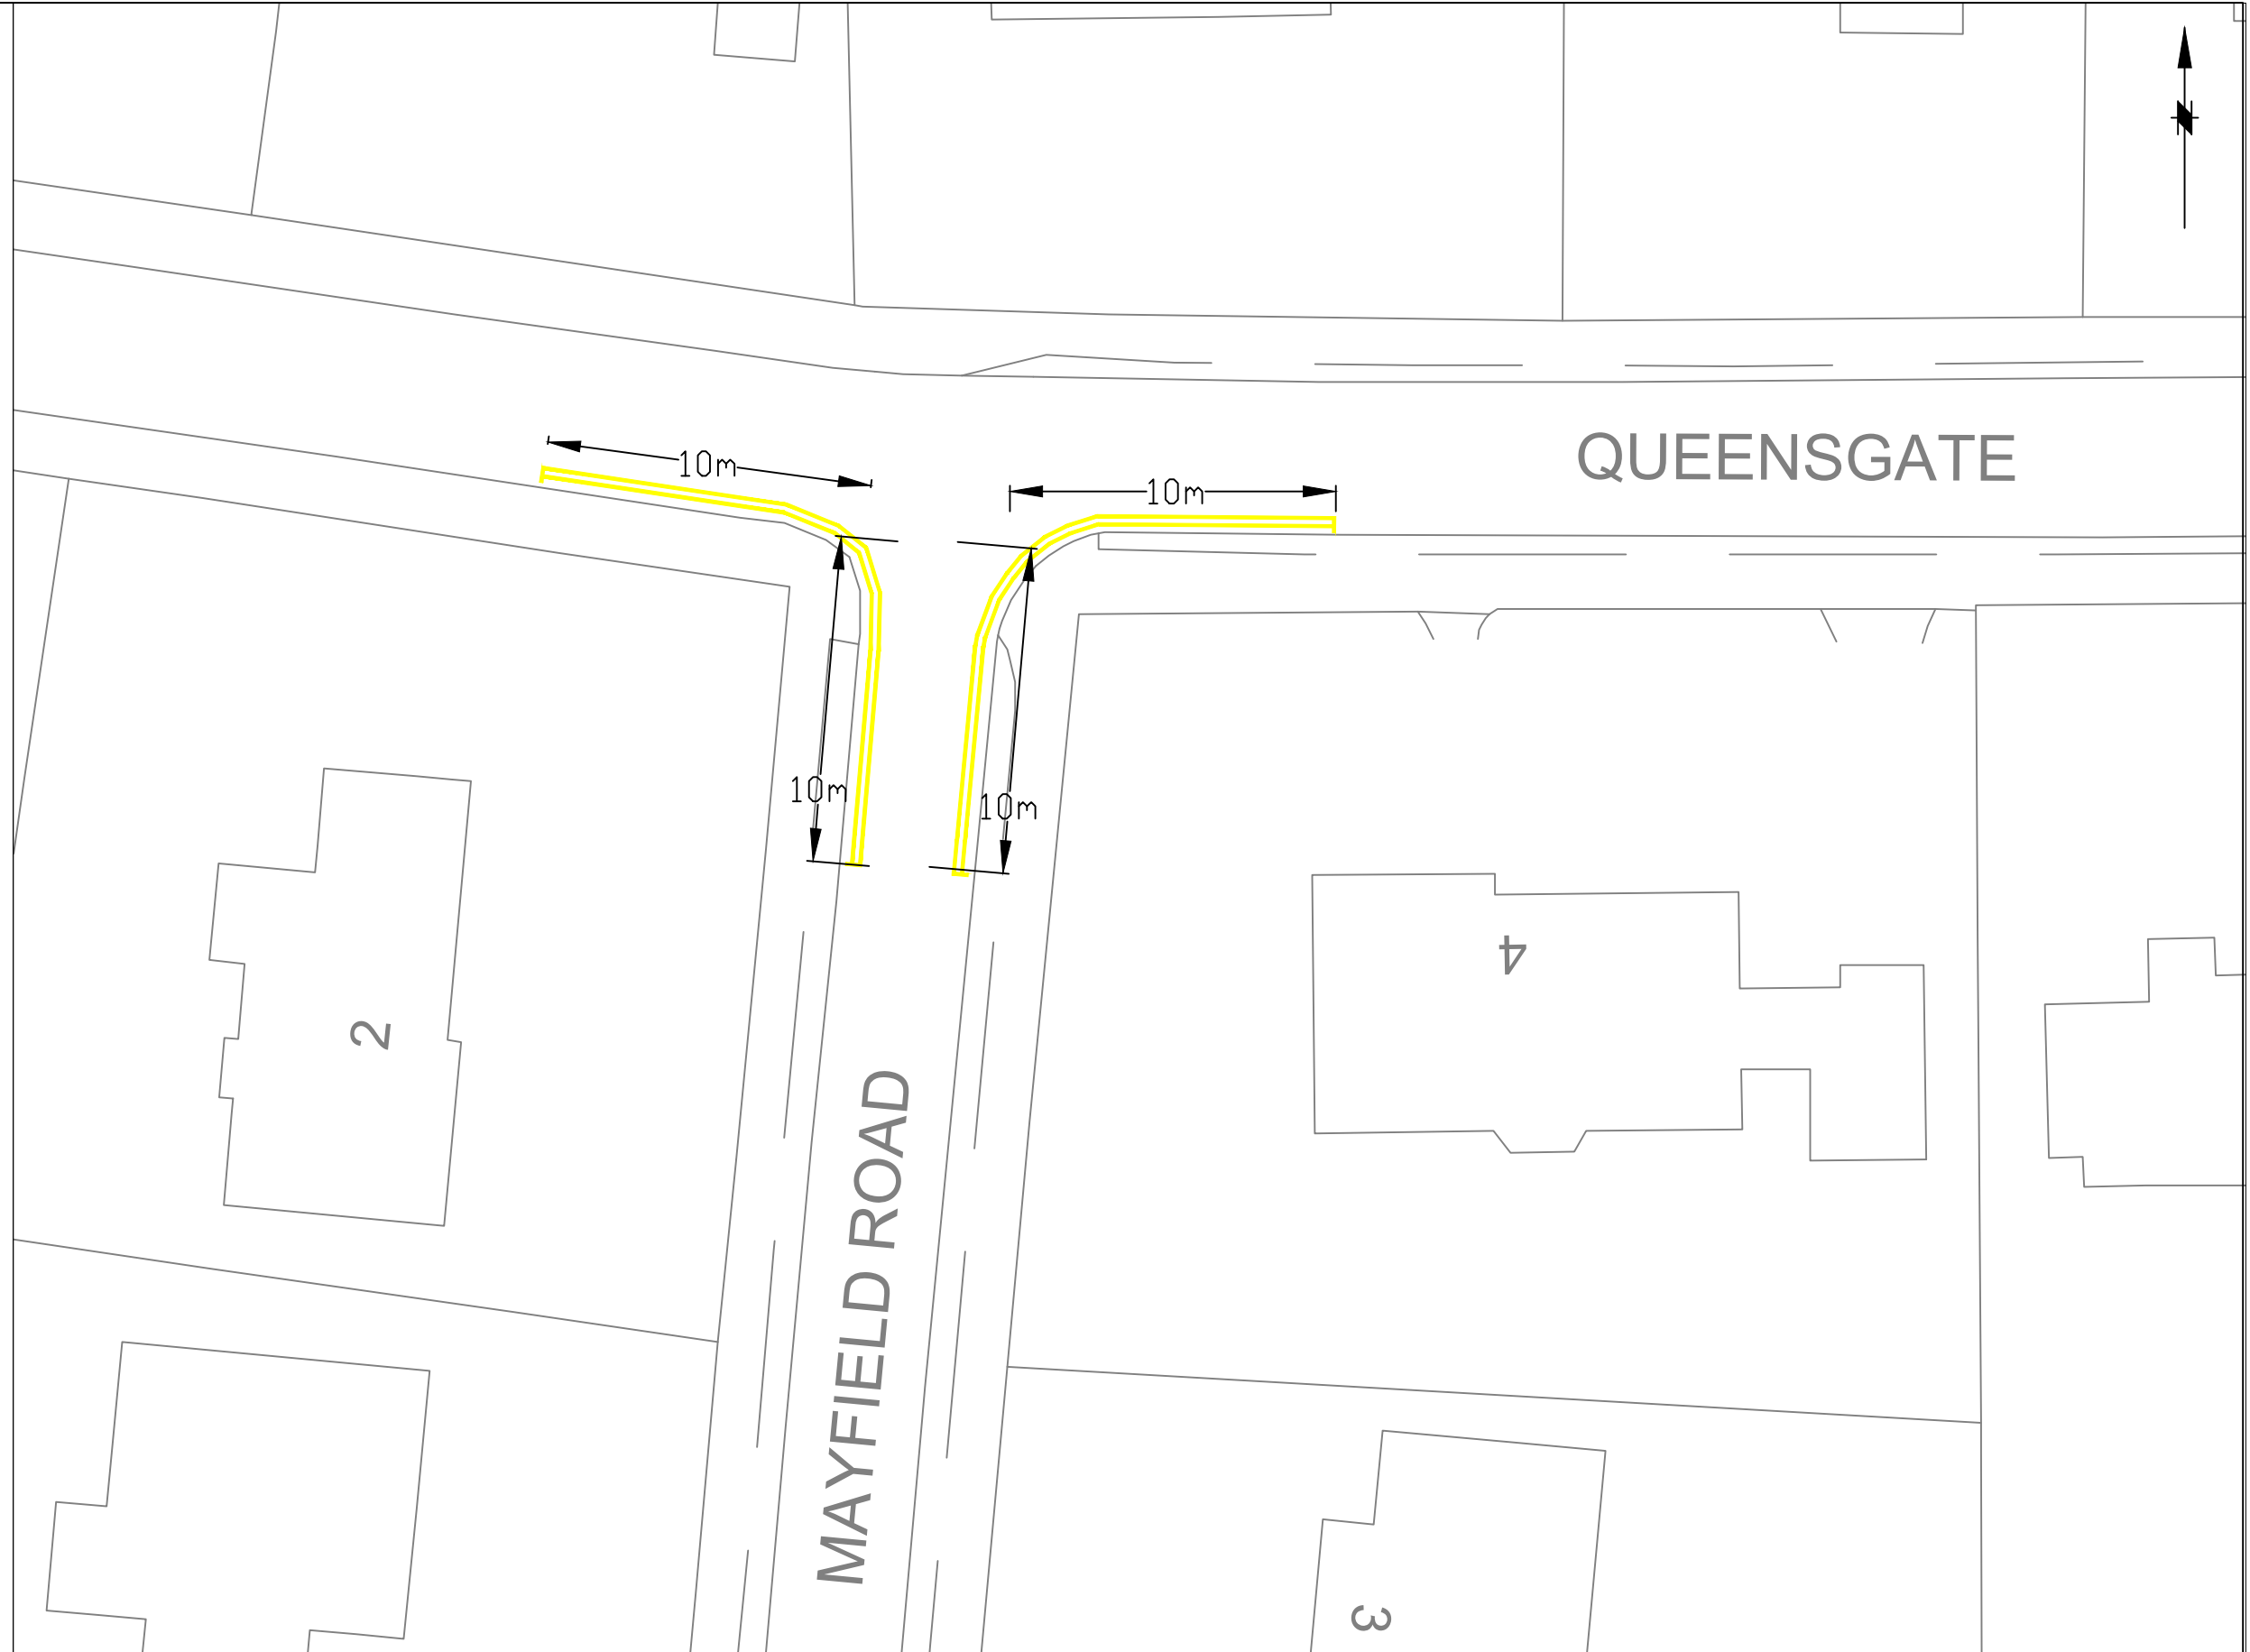


This map is reproduced from Ordnance Survey material with the permission of Ordnance Survey on behalf of the Controller of Her Majesty's Stationery Office © Crown copyright. Unauthorised reproduction infringes Crown copyright and may lead to prosecution or civil proceedings. Stockport Metropolitan Borough Council 100019571 2022

KEY:

 PROPOSED NO WAITING AT ANY TIME TRO



STOCKPORT
METROPOLITAN BOROUGH COUNCIL
HIGHWAYS AND TRANSPORTATION
STOPFORD HOUSE
STOCKPORT SK1 3XE
Tel : 0161 474

SERVICES TO PLACE

AMENDMENTS				
DRAWN	CHECKED	DATE	No	AMENDMENT

JOB TITLE
MAYFIELD ROAD, BRAMHALL

DRAWING TITLE
PROPOSED TRAFFIC REGULATION ORDER
NO WAITING AT ANY TIME

Drawn KS	Engineer KS	Checked RF	Approved NW
Date 20/01/22	Date 20/01/22	Date	Date
Scale NTS			
Drawing No. NM8-5160-01			Revision B