


This map is reproduced from Ordnance Survey material with the permission of Ordnance Survey on behalf of the Controller of Her Majesty's Stationery Office © Crown copyright. Unauthorised reproduction infringes Crown copyright and may lead to prosecution or civil proceedings. Stockport Metropolitan Borough Council 100019571 2016

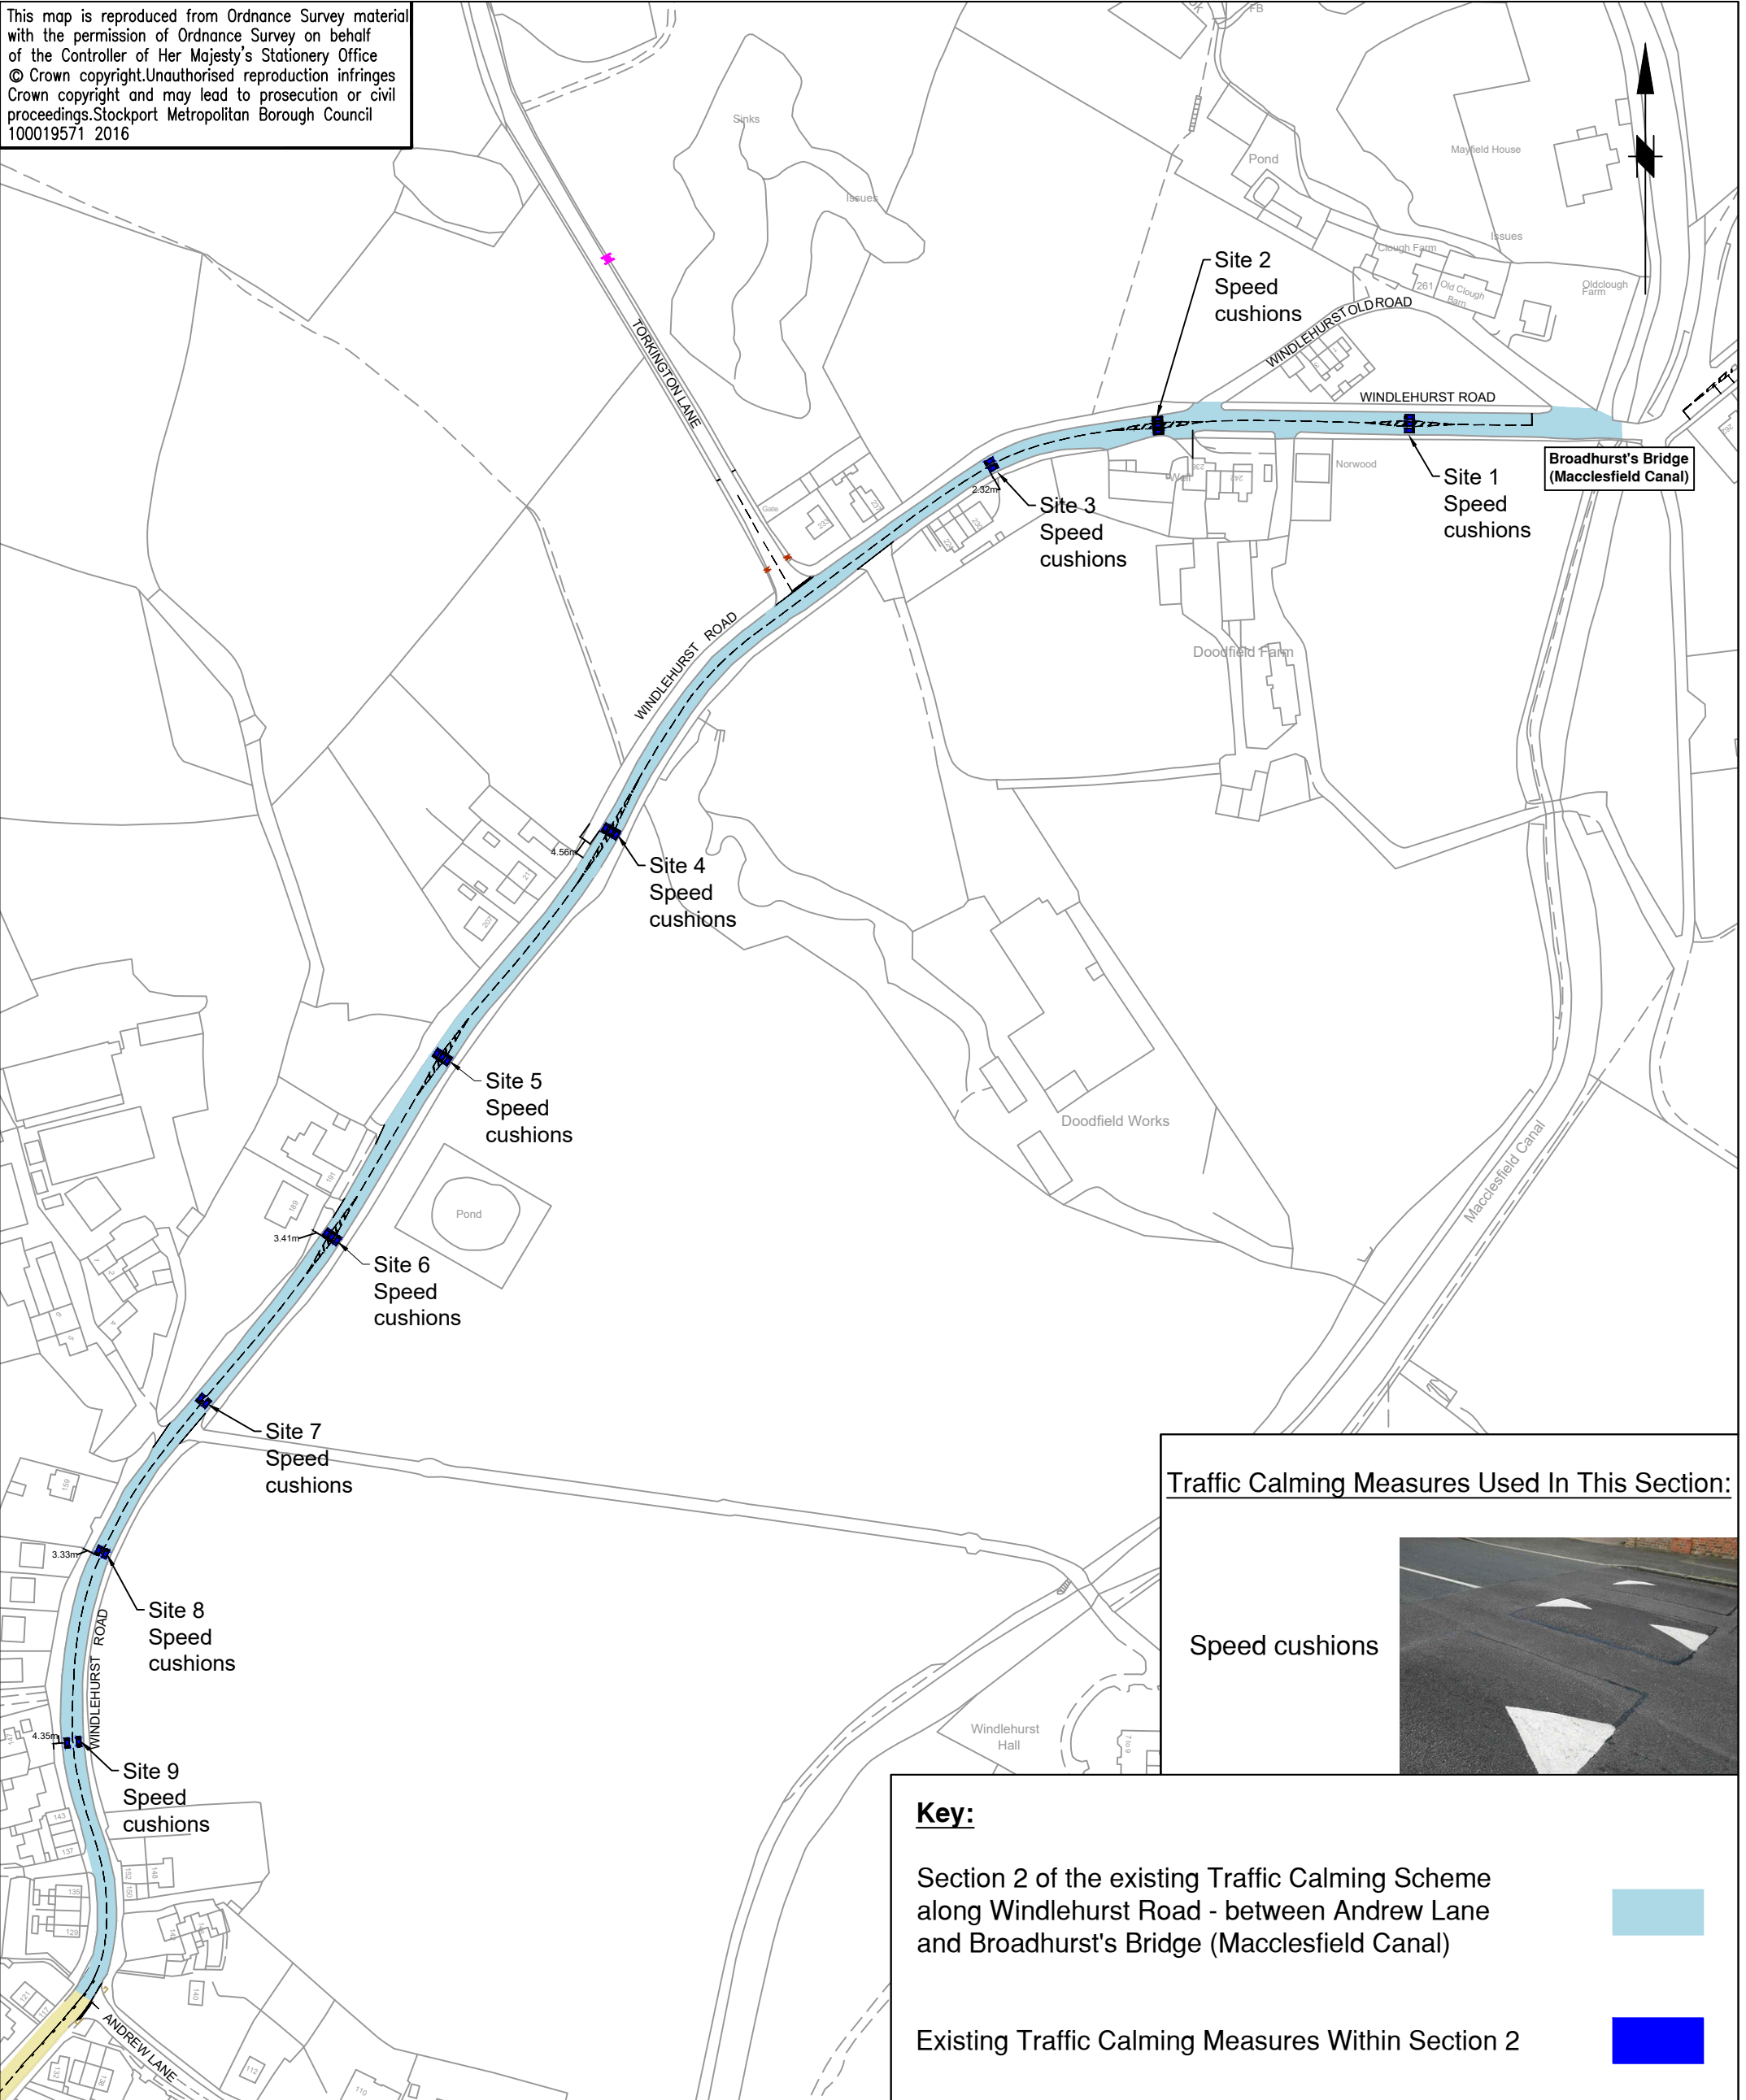

**Traffic Calming Measures Used In This Section:**

Speed cushions



**Key:**

Section 2 of the existing Traffic Calming Scheme along Windlehurst Road - between Andrew Lane and Broadhurst's Bridge (Macclesfield Canal)



Existing Traffic Calming Measures Within Section 2



**STOCKPORT**  
METROPOLITAN BOROUGH COUNCIL

HIGHWAYS AND STRUCTURES  
STOPFORD HOUSE  
STOCKPORT SK1 3UR  
Tel: 0161 474

CAROLINE SIMPSON  
CORPORATE DIRECTOR  
PLACE

JOB TITLE

**A6MARR High Lane**

**FILENAME**

DRAWN RPO	ENGINEER CAS	CHECKED CAS	APPROVED ES
DATE 06/2022	DATE 06/2022	DATE 06/2022	DATE 06/2022

SCALE NTS @ A1	SCG No.
-------------------	---------

DRAWING NUMBER F/1016/WR/002	Revision A
---------------------------------	---------------

**DRAWING TITLE**

**Windlehurst Road Traffic Calming - Sheet 2 of 2**