


**KEY**

-  TREE LOCATION AND CONDITION
-  GROUP/ HEDGE LOCATION AND CONDITION
-  ROOT PROTECTION AREA (RPA)
-  CROWN SPREADS
-  TO BE CONSTRUCTED USING GEOCELL

**Key to Condition**  
**Red** – Trees of poor quality    **Blue** – Trees of moderate quality  
**Grey** – Trees of low quality    **Green** – Trees of high quality

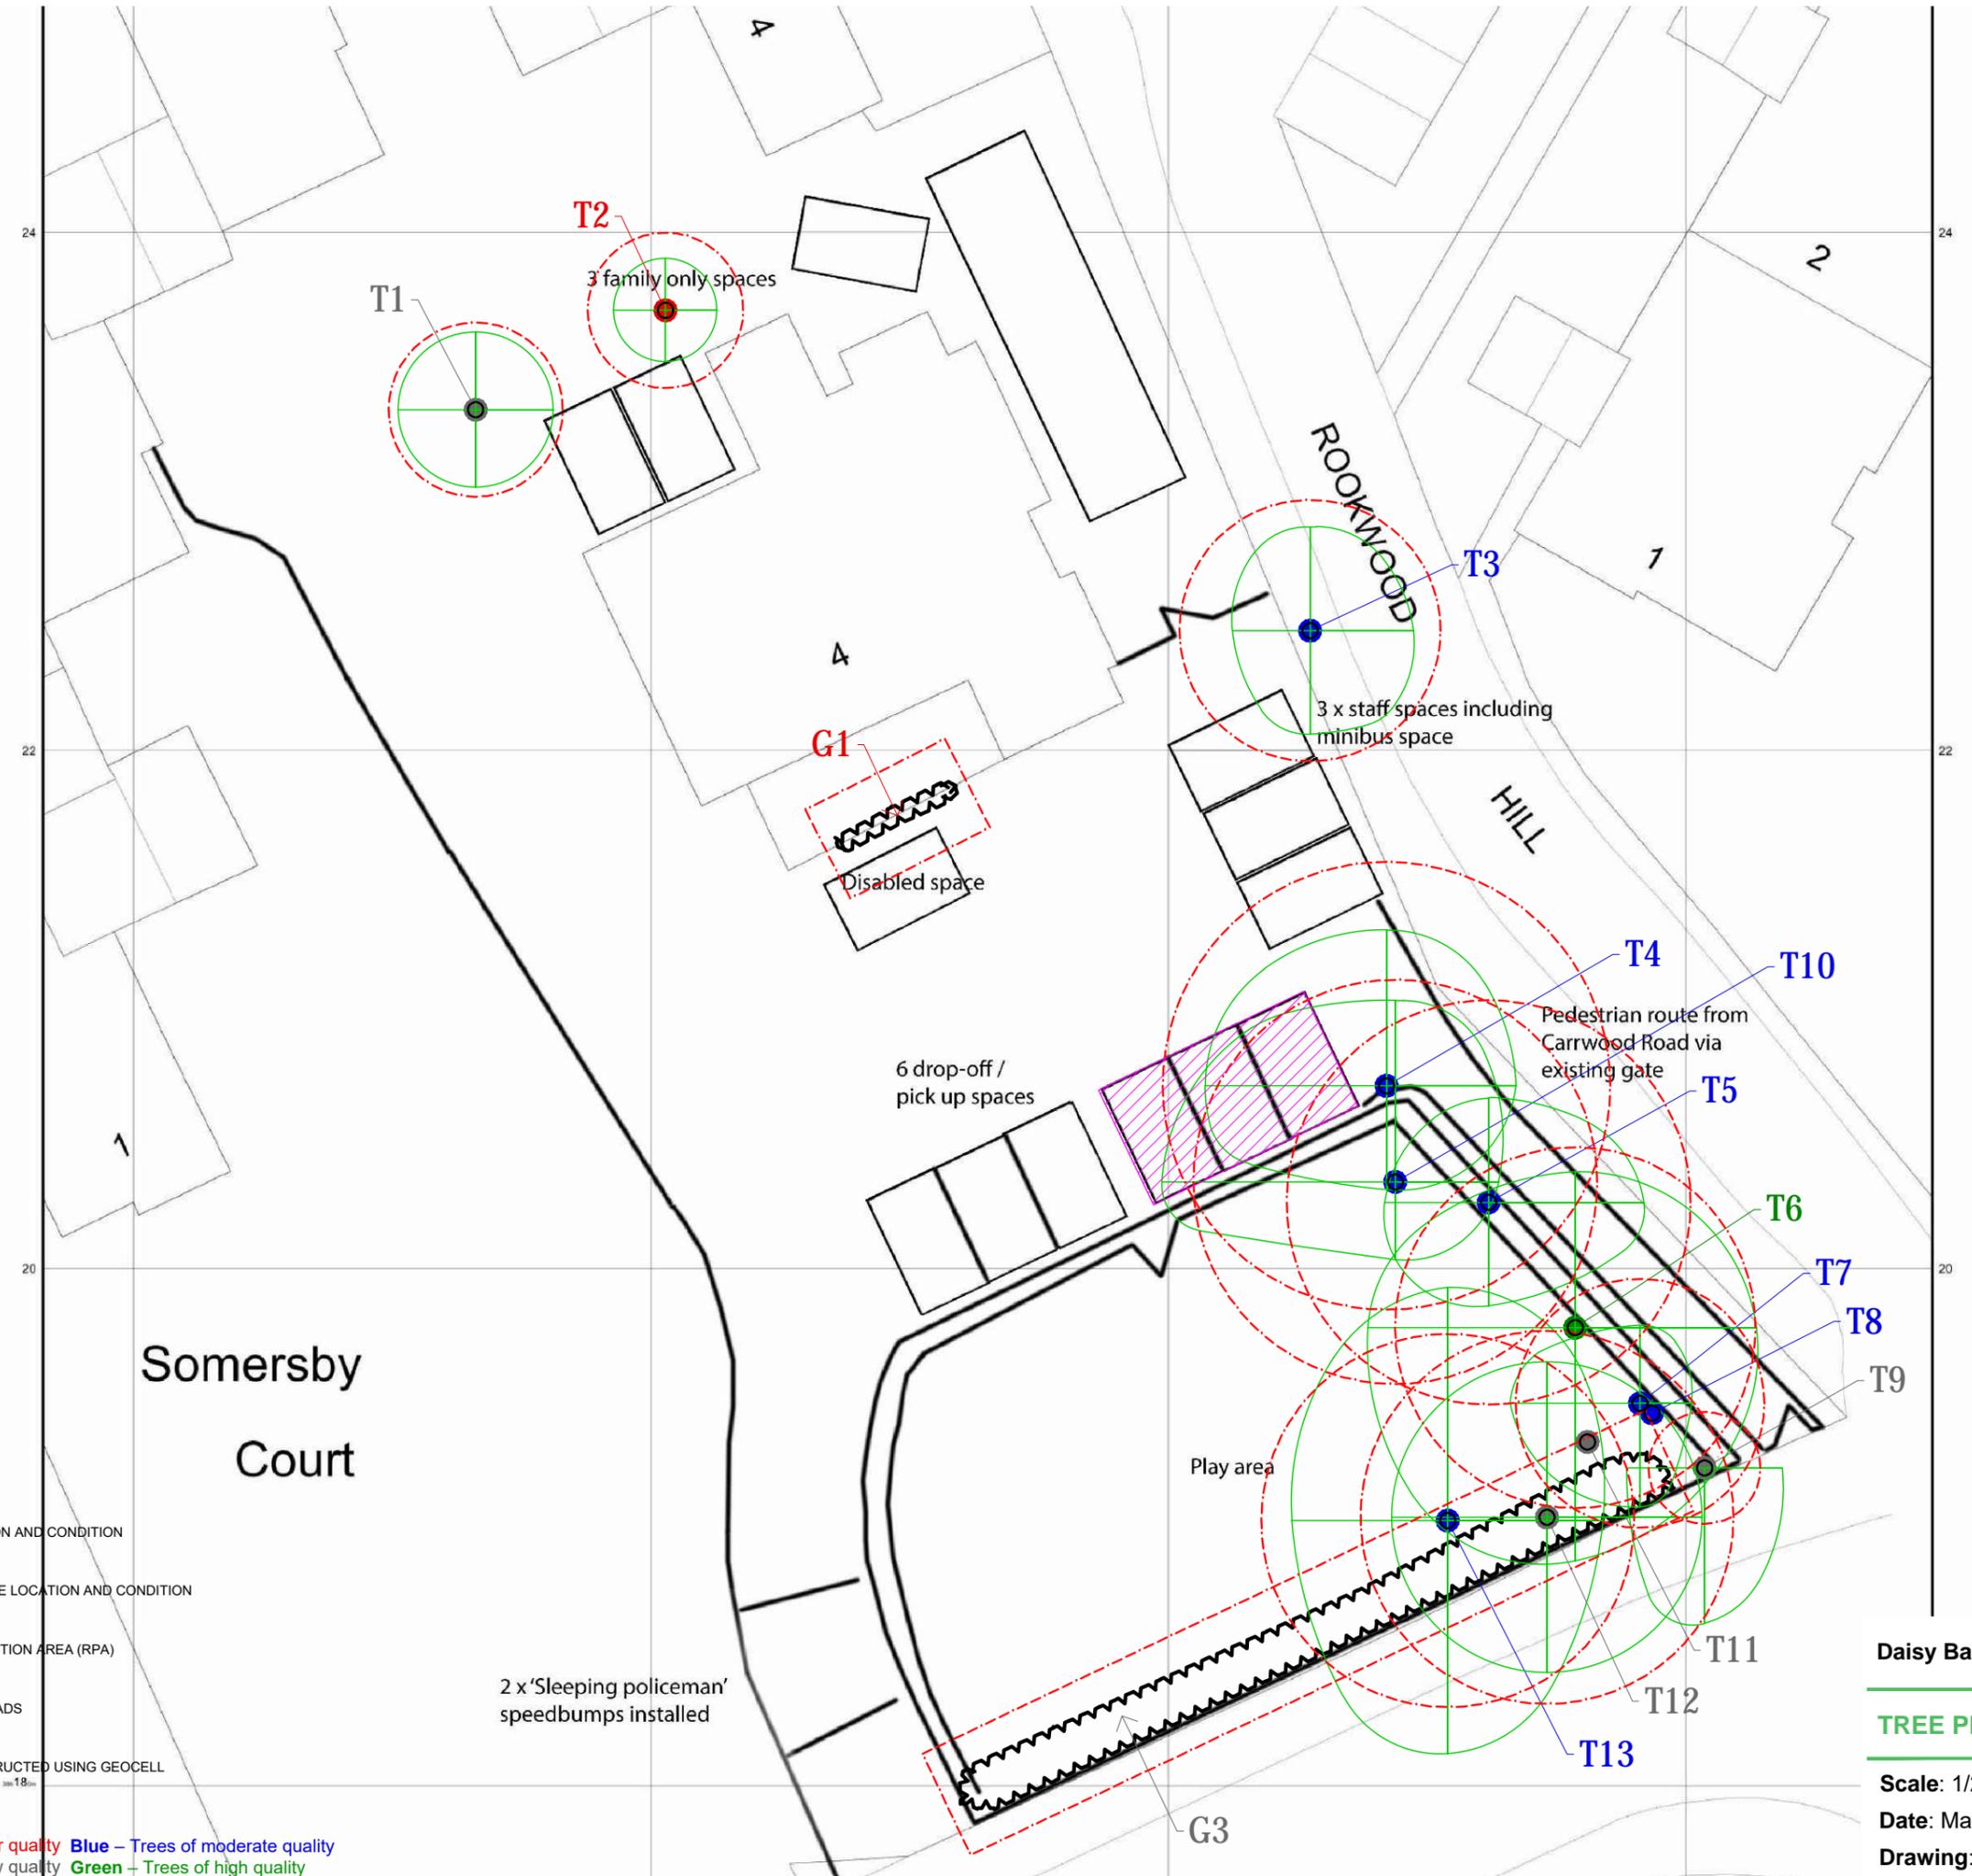

Daisy Bank Nursery, Carrwood

**TREE PROTECTION PLAN**

Scale: 1/250 @A3

Date: March 2022

Drawing: MY945/DBN/02 REV -

