






**KEY**

-  TREE LOCATION AND CONDITION
-  GROUP/ HEDGE LOCATION AND CONDITION
-  ROOT PROTECTION AREA (RPA)
-  CROWN SPREADS

**Key to Condition**  
 Red – Trees of poor quality    Blue – Trees of moderate quality  
 Grey – Trees of low quality    Green – Trees of high quality

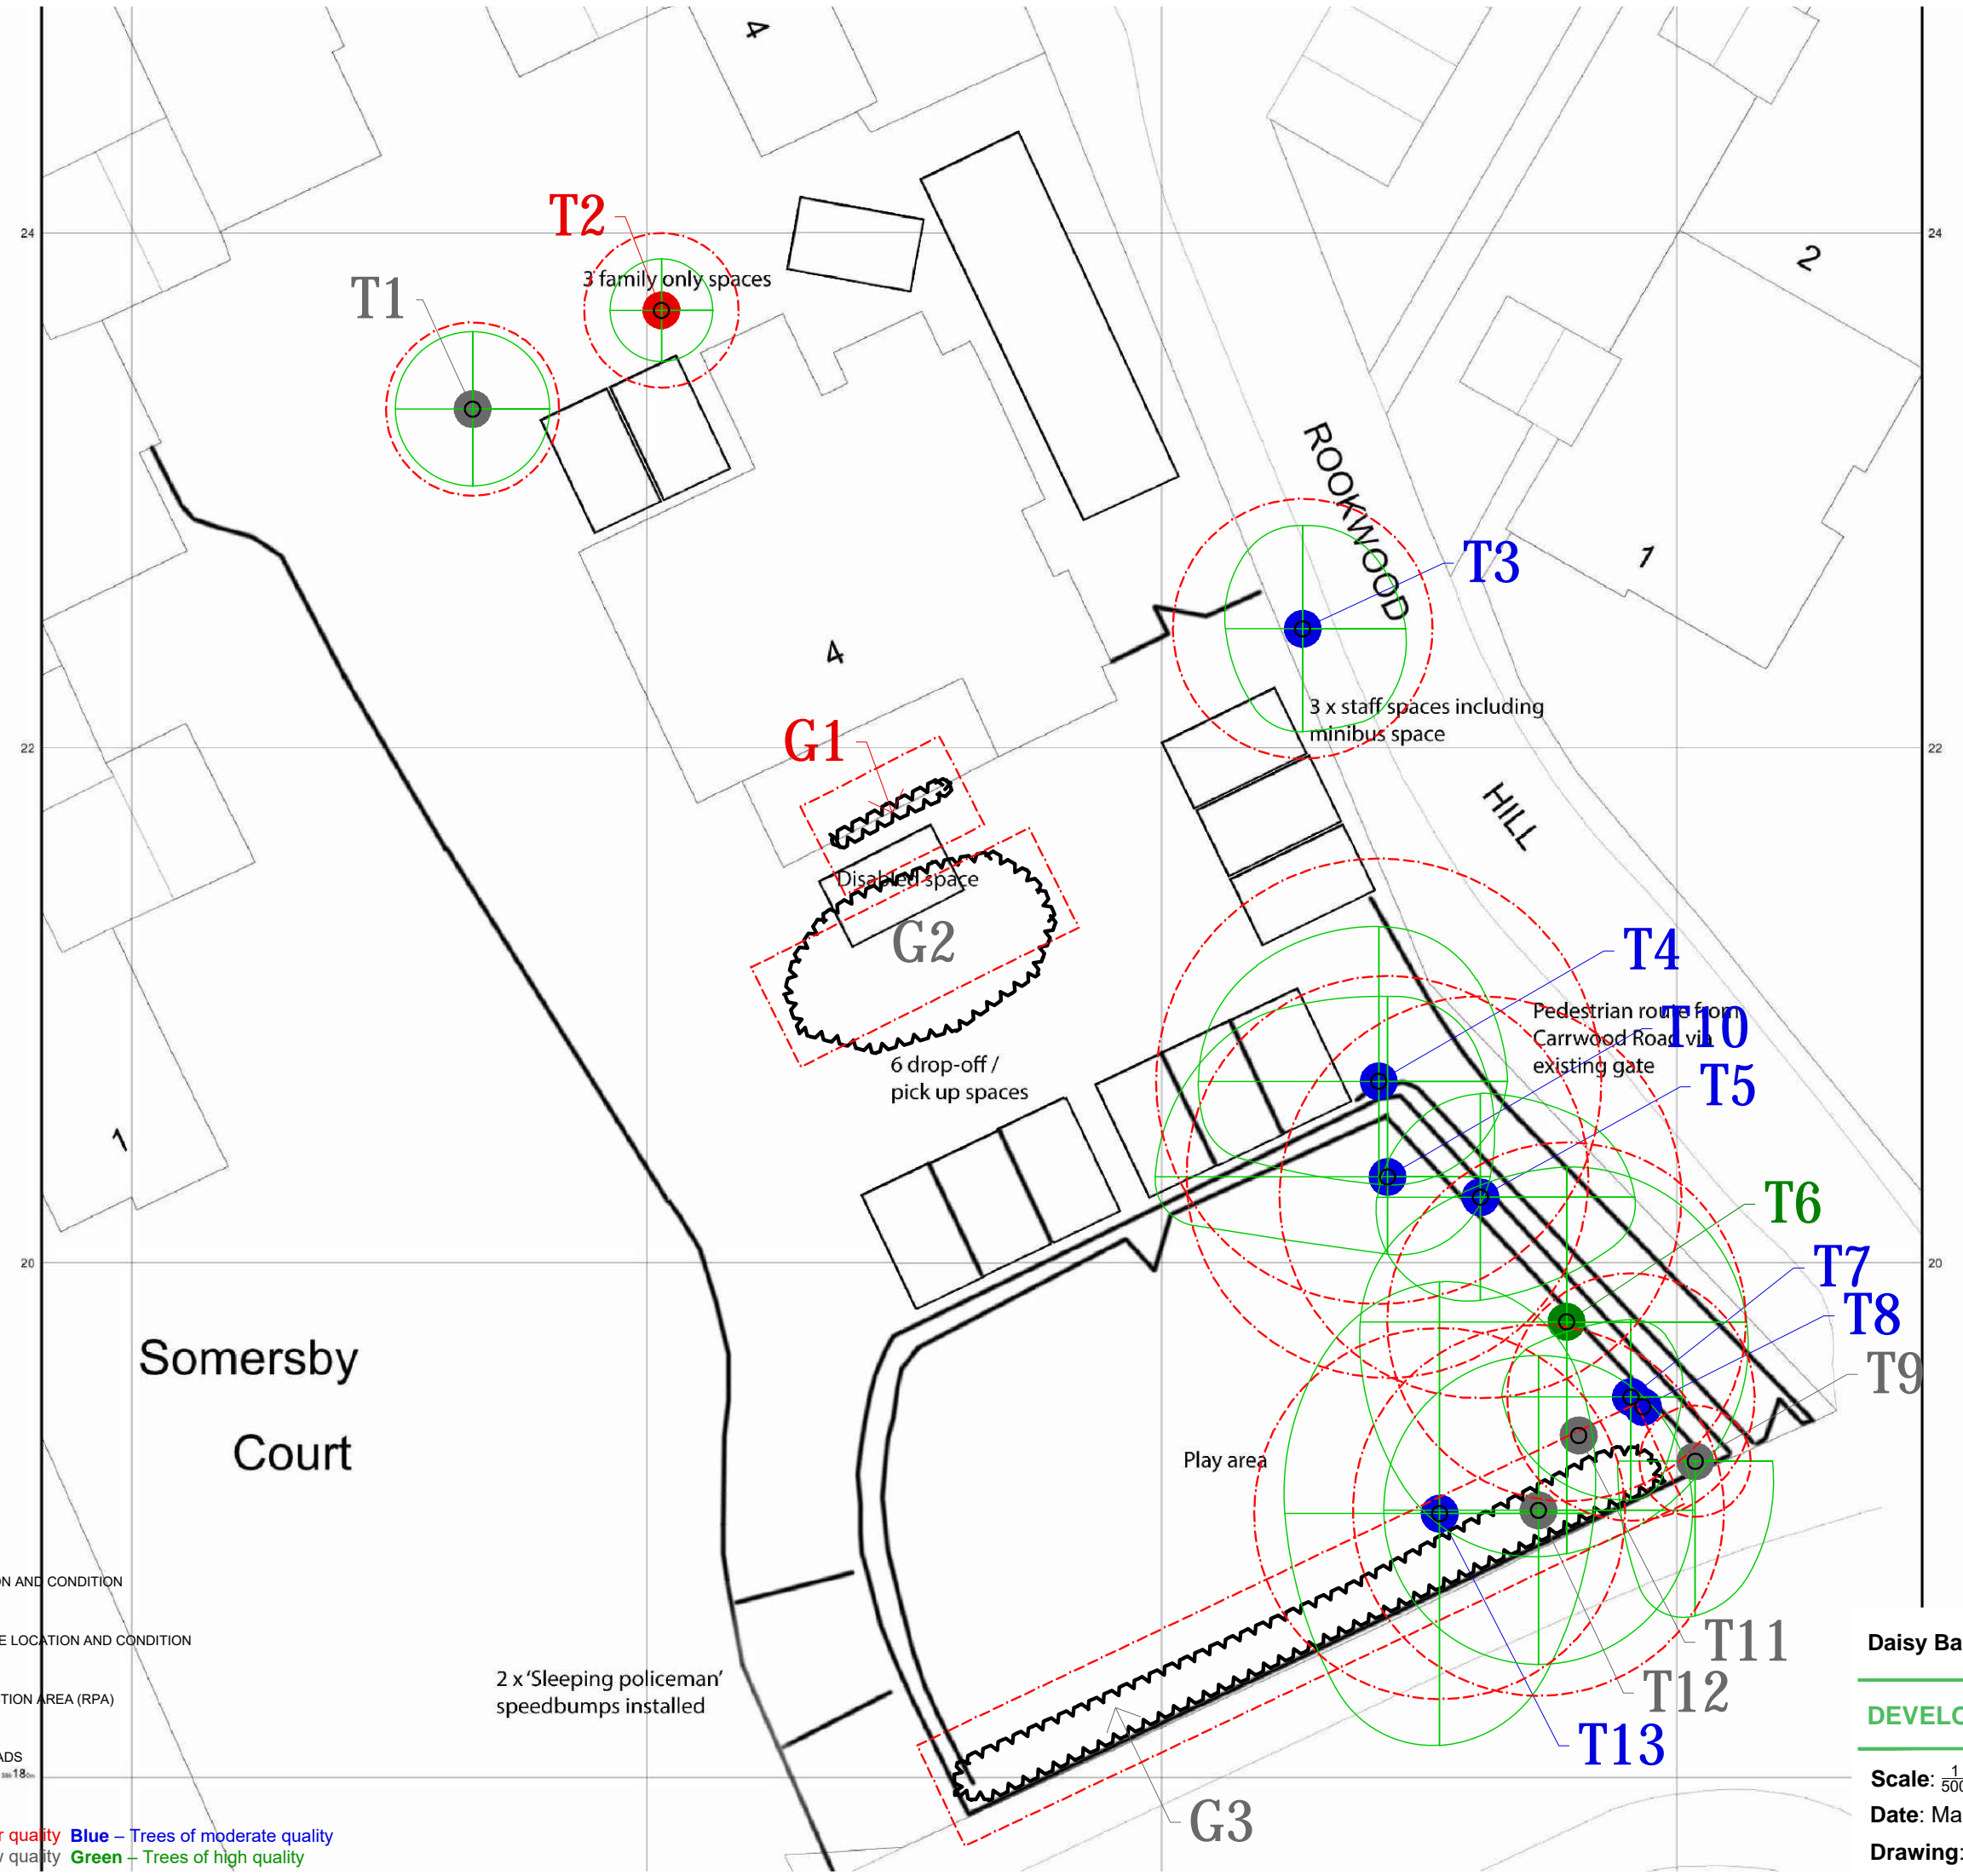

**Daisy Bank Nursery, Carrwood**

---

**DEVELOPMENT LAYOUT PLAN**

---

Scale: 1/500 @A3  
 Date: March 2022  
 Drawing: MY943/DBN/01 REV -

