
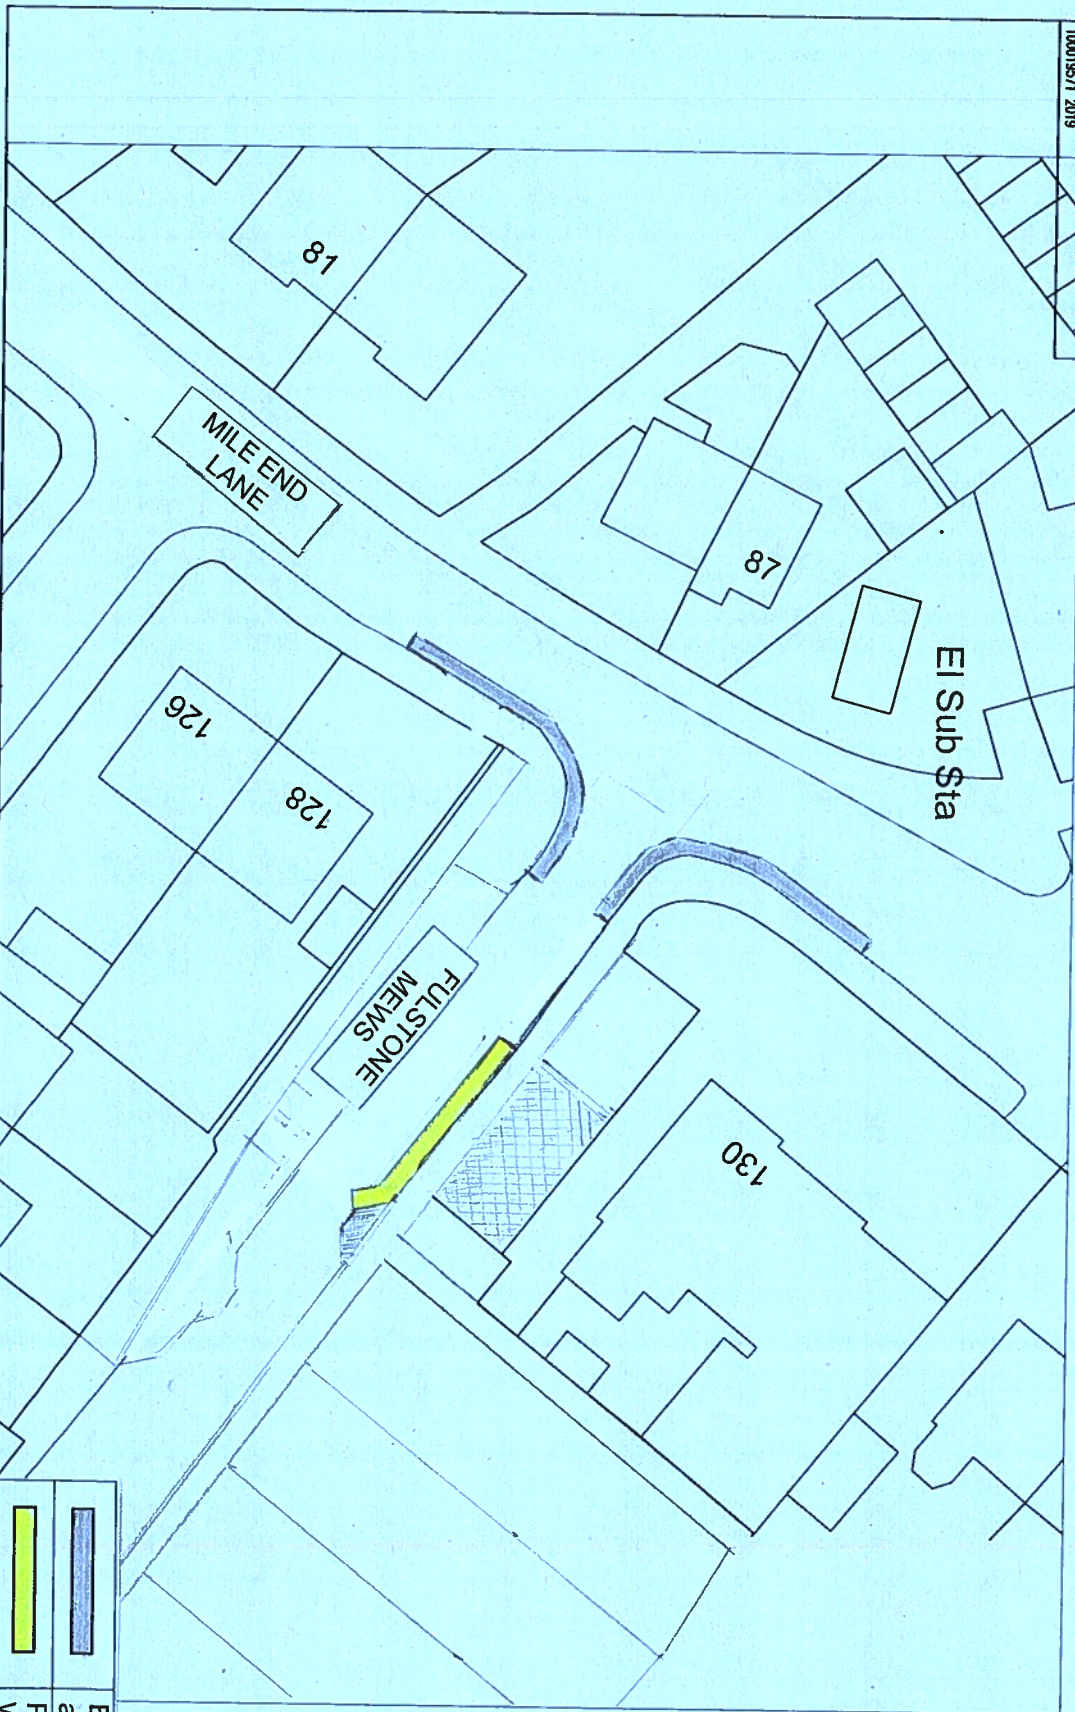
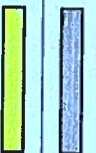


This map is reproduced from Ordnance Survey material with the permission of Ordnance Survey on behalf of the Controller of Her Majesty's Stationary Office.
 © Crown copyright. Unauthorised reproduction infringes Crown copyright and may lead to prosecution or civil proceedings. Stockport Metropolitan Borough Council.
 100019571 2019

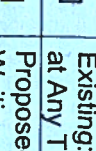

	Existing: No Waiting at Any Time
	Proposed: No Waiting at Any Time

SCG JOB No.

JOB TITLE

Fulstone Mews, Heavyley

DRAWING TITLE

Proposed No Waiting Restrictions



STOCKPORT
 METROPOLITAN BOROUGH COUNCIL

CAROLINE SIMPSON
 CORPORATE DIRECTOR

HIGHWAYS AND TRANSPORTATION
 STOCKPORT SKI SITE
 Tel: 0161 474 4481

Drawn	MT	Engineer	MT	Checked	Approved
Date	Apr 2022	Date	Apr 2022	Date	Date
Scale	1:500				
Drawing No.	NM8-5191-001				
Revision					