


This map is reproduced from Ordnance Survey material with the permission of Ordnance Survey on behalf of the Controller of Her Majesty's Stationery Office
 © Crown copyright. Unauthorised reproduction infringes Crown copyright and may lead to prosecution or civil proceedings. Stockport Metropolitan Borough Council 100019571 2019

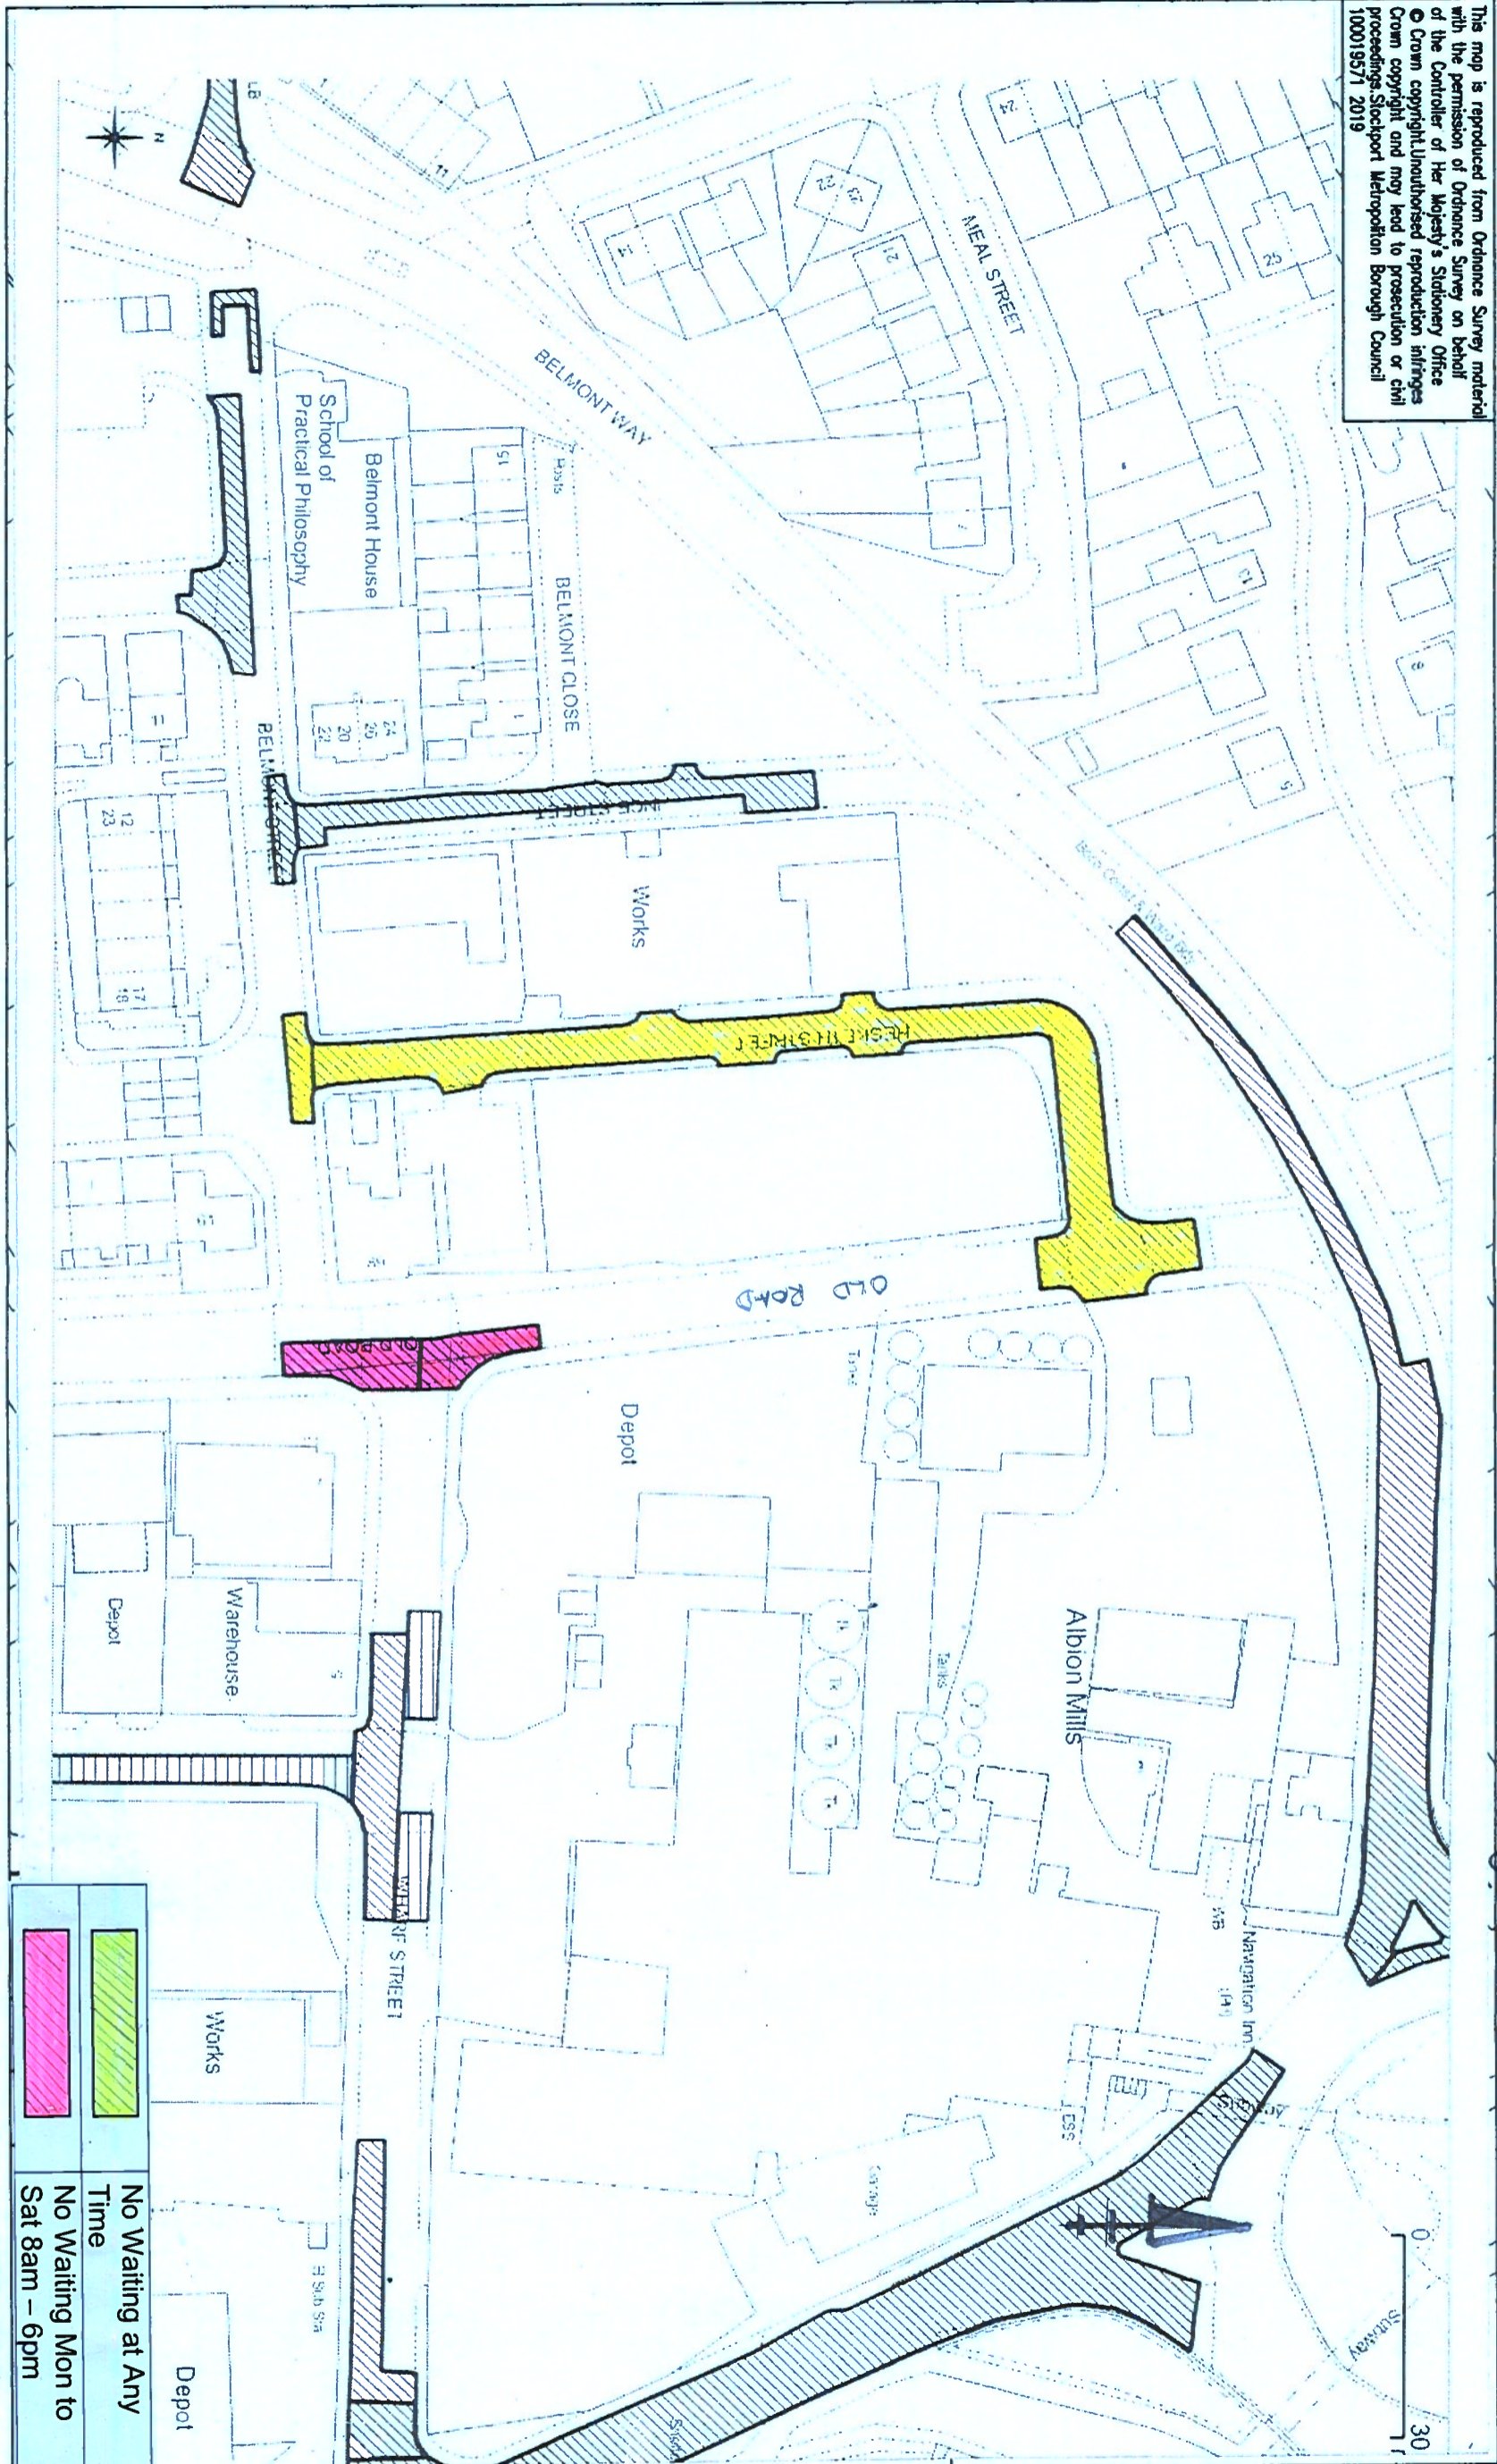

SCG JOB No.

JOB TITLE

Old Rd, Hesketh St & Belmont St, Heaton Norris

DRAWING TITLE

Existing TRO Restrictions to be Revoked



STOCKPORT
 METROPOLITAN BOROUGH COUNCIL
 HIGHWAYS AND TRANSPORTATION
 STOPFORD HOUSE
 STOCKPORT SK1 3XE

CAROLINE SIMPSON
 CORPORATE DIRECTOR
 PLACE

Drawn	Engineer	Checked	Approved
MT	MT		
Date	Date	Date	Date
June 2022	June 2022		
Scale	N-A		
Drawing No.	5126-001		
Revision			