


This map is reproduced from Ordnance Survey material with the permission of Ordnance Survey on behalf of the Controller of Her Majesty's Stationary Office
 © Crown copyright. Unauthorised reproduction infringes Crown copyright and may lead to prosecution or civil proceedings. Stockport Metropolitan Borough Council 100019571 2019

Works

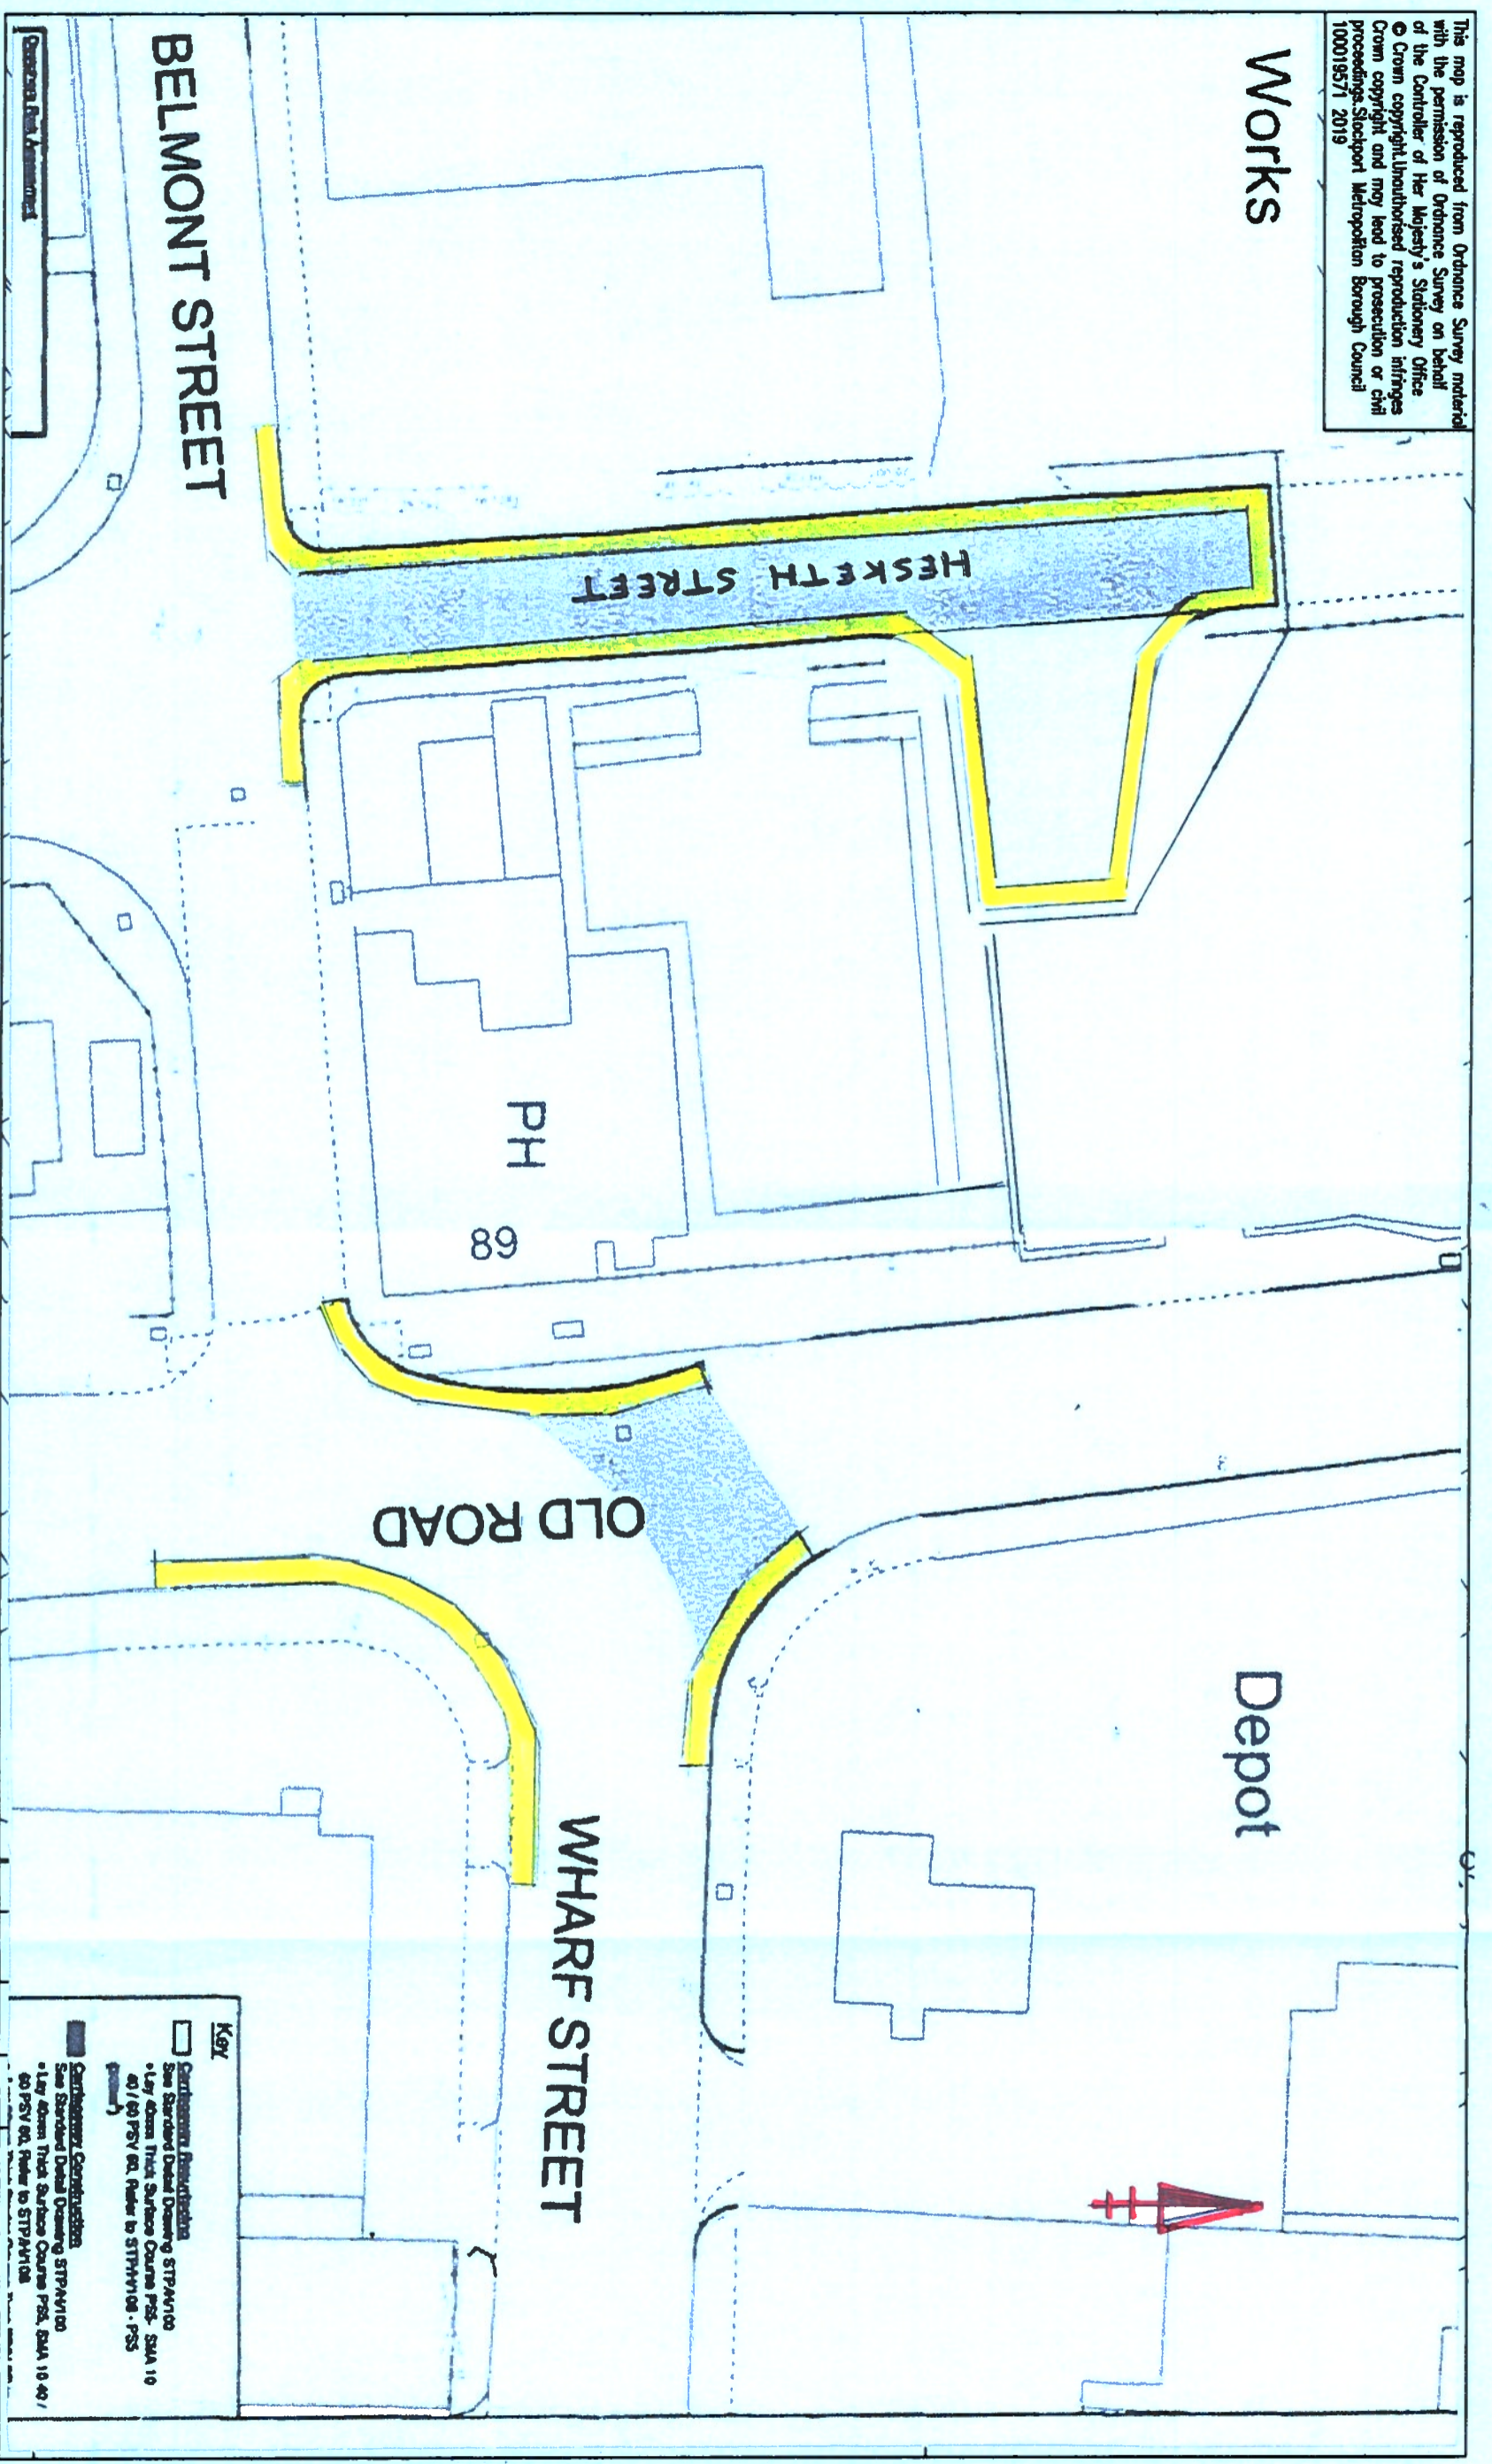

Key

- Construction Restrictions**
See Standard Detail Drawing STP/AV/100
- Lay down Truck Surface Course P/S** - SAA 10 40 / 60 P/SV 60. Refer to STP/AV/100 - P/S5 (prev.)
- Construction Construction**
See Standard Detail Drawing STP/AV/100
- Lay down Truck Surface Course P/S** - SAA 10 40 / 60 P/SV 60. Refer to STP/AV/100

SCG JOB No.

JOB TITLE
 Old Rd, Hesketh St, Belmont St & Wharf St, Heaton Norris

DRAWING TITLE
 Proposed: No Waiting at Any Time Restrictions



STOCKPORT
 METROPOLITAN BOROUGH COUNCIL

HIGHWAYS AND TRANSPORTATION
 STOCKPORT SK1 5XE
 CAROLINE SIMPSON
 CORPORATE DIRECTOR
 PLACE

Drawn	Engineer	Checked	Approved
MT	MT		
Date	Date	Date	Date
June 2022	June 2022		
Scale	Drawing No.	Revision	
N-A	5126-002		