


This map is reproduced from Ordnance Survey material with the permission of Ordnance Survey on behalf of the Controller of Her Majesty's Stationery Office. Crown copyright and may be reproduced in whole or in part under license from the Ordnance Survey. Stockport Metropolitan Borough Council 10/07/2022 2022

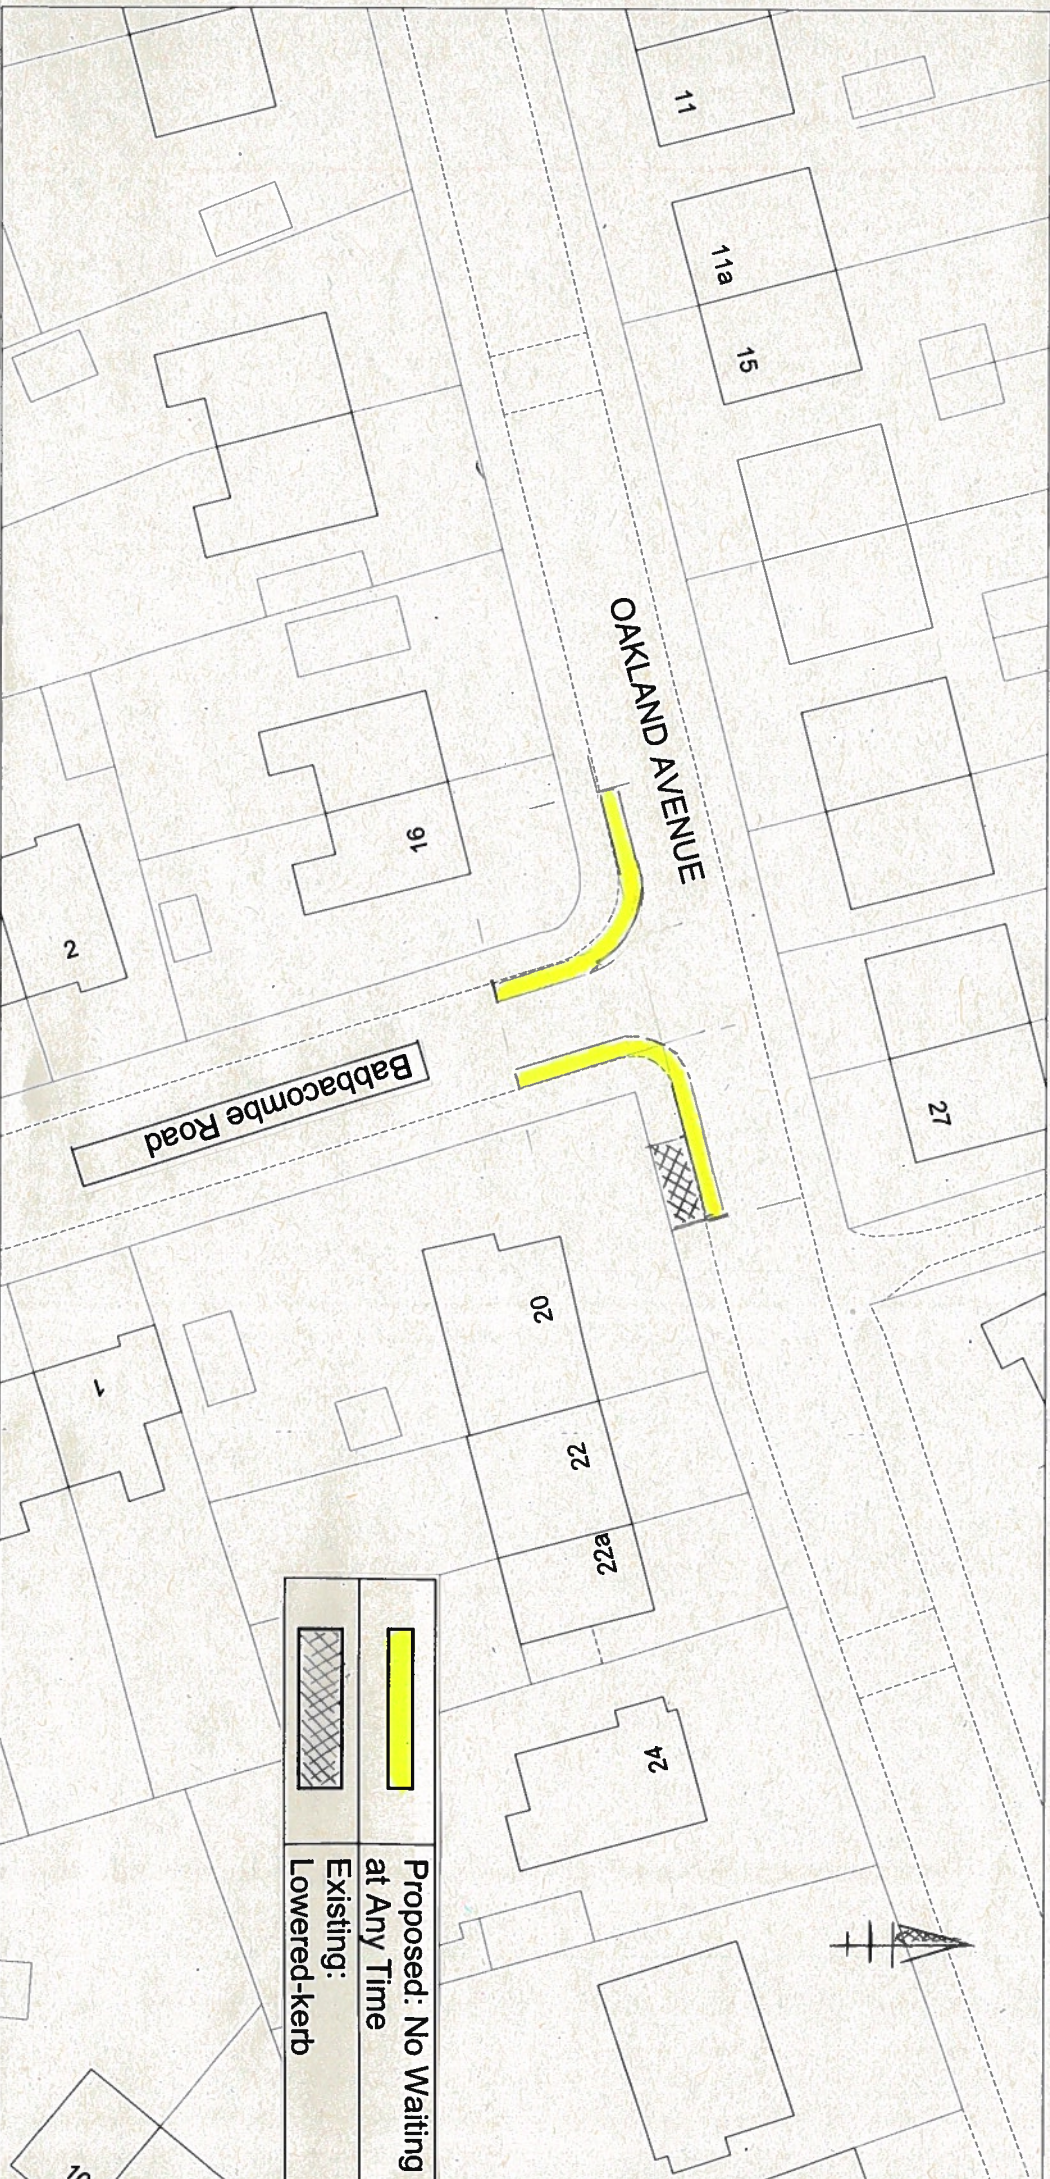

	Proposed: No Waiting at Any Time
	Existing: Lowered-kerb

STOCKPORT
METROPOLITAN BOROUGH COUNCIL

AMENDMENTS

Drawn	Checked	Date	No	Amendment

JOB TITLE
Babbacombe Road & Oakland Avenue,
Oferton

Proposed No Waiting At Any Time
(Double Yellow Lines).

Drawn	Engineer	Checked	Approved
MT	MT	Date	Date

ROADWAYS AND TRANSPORTATION
STOCKPORT SMT 1/22

Scale 1:500
Drawing No. NM/8-5210-001

SEVICES TO PLACE

Scale 1:500
Drawing No. NM/8-5210-001