


This map is reproduced from Ordnance Survey material with the permission of Ordnance Survey on behalf of the Controller of Her Majesty's Stationery Office © Crown copyright. Unauthorised reproduction infringes Crown copyright and may lead to prosecution or civil proceedings. Stockport Metropolitan Borough Council 100019571 2022

Cheadle Court

**Proposed Half Yellow Box marking to diag 1043 (20 X 5m) located 0.5m from road studs. To be marked out on site by Engineer before works commence.**

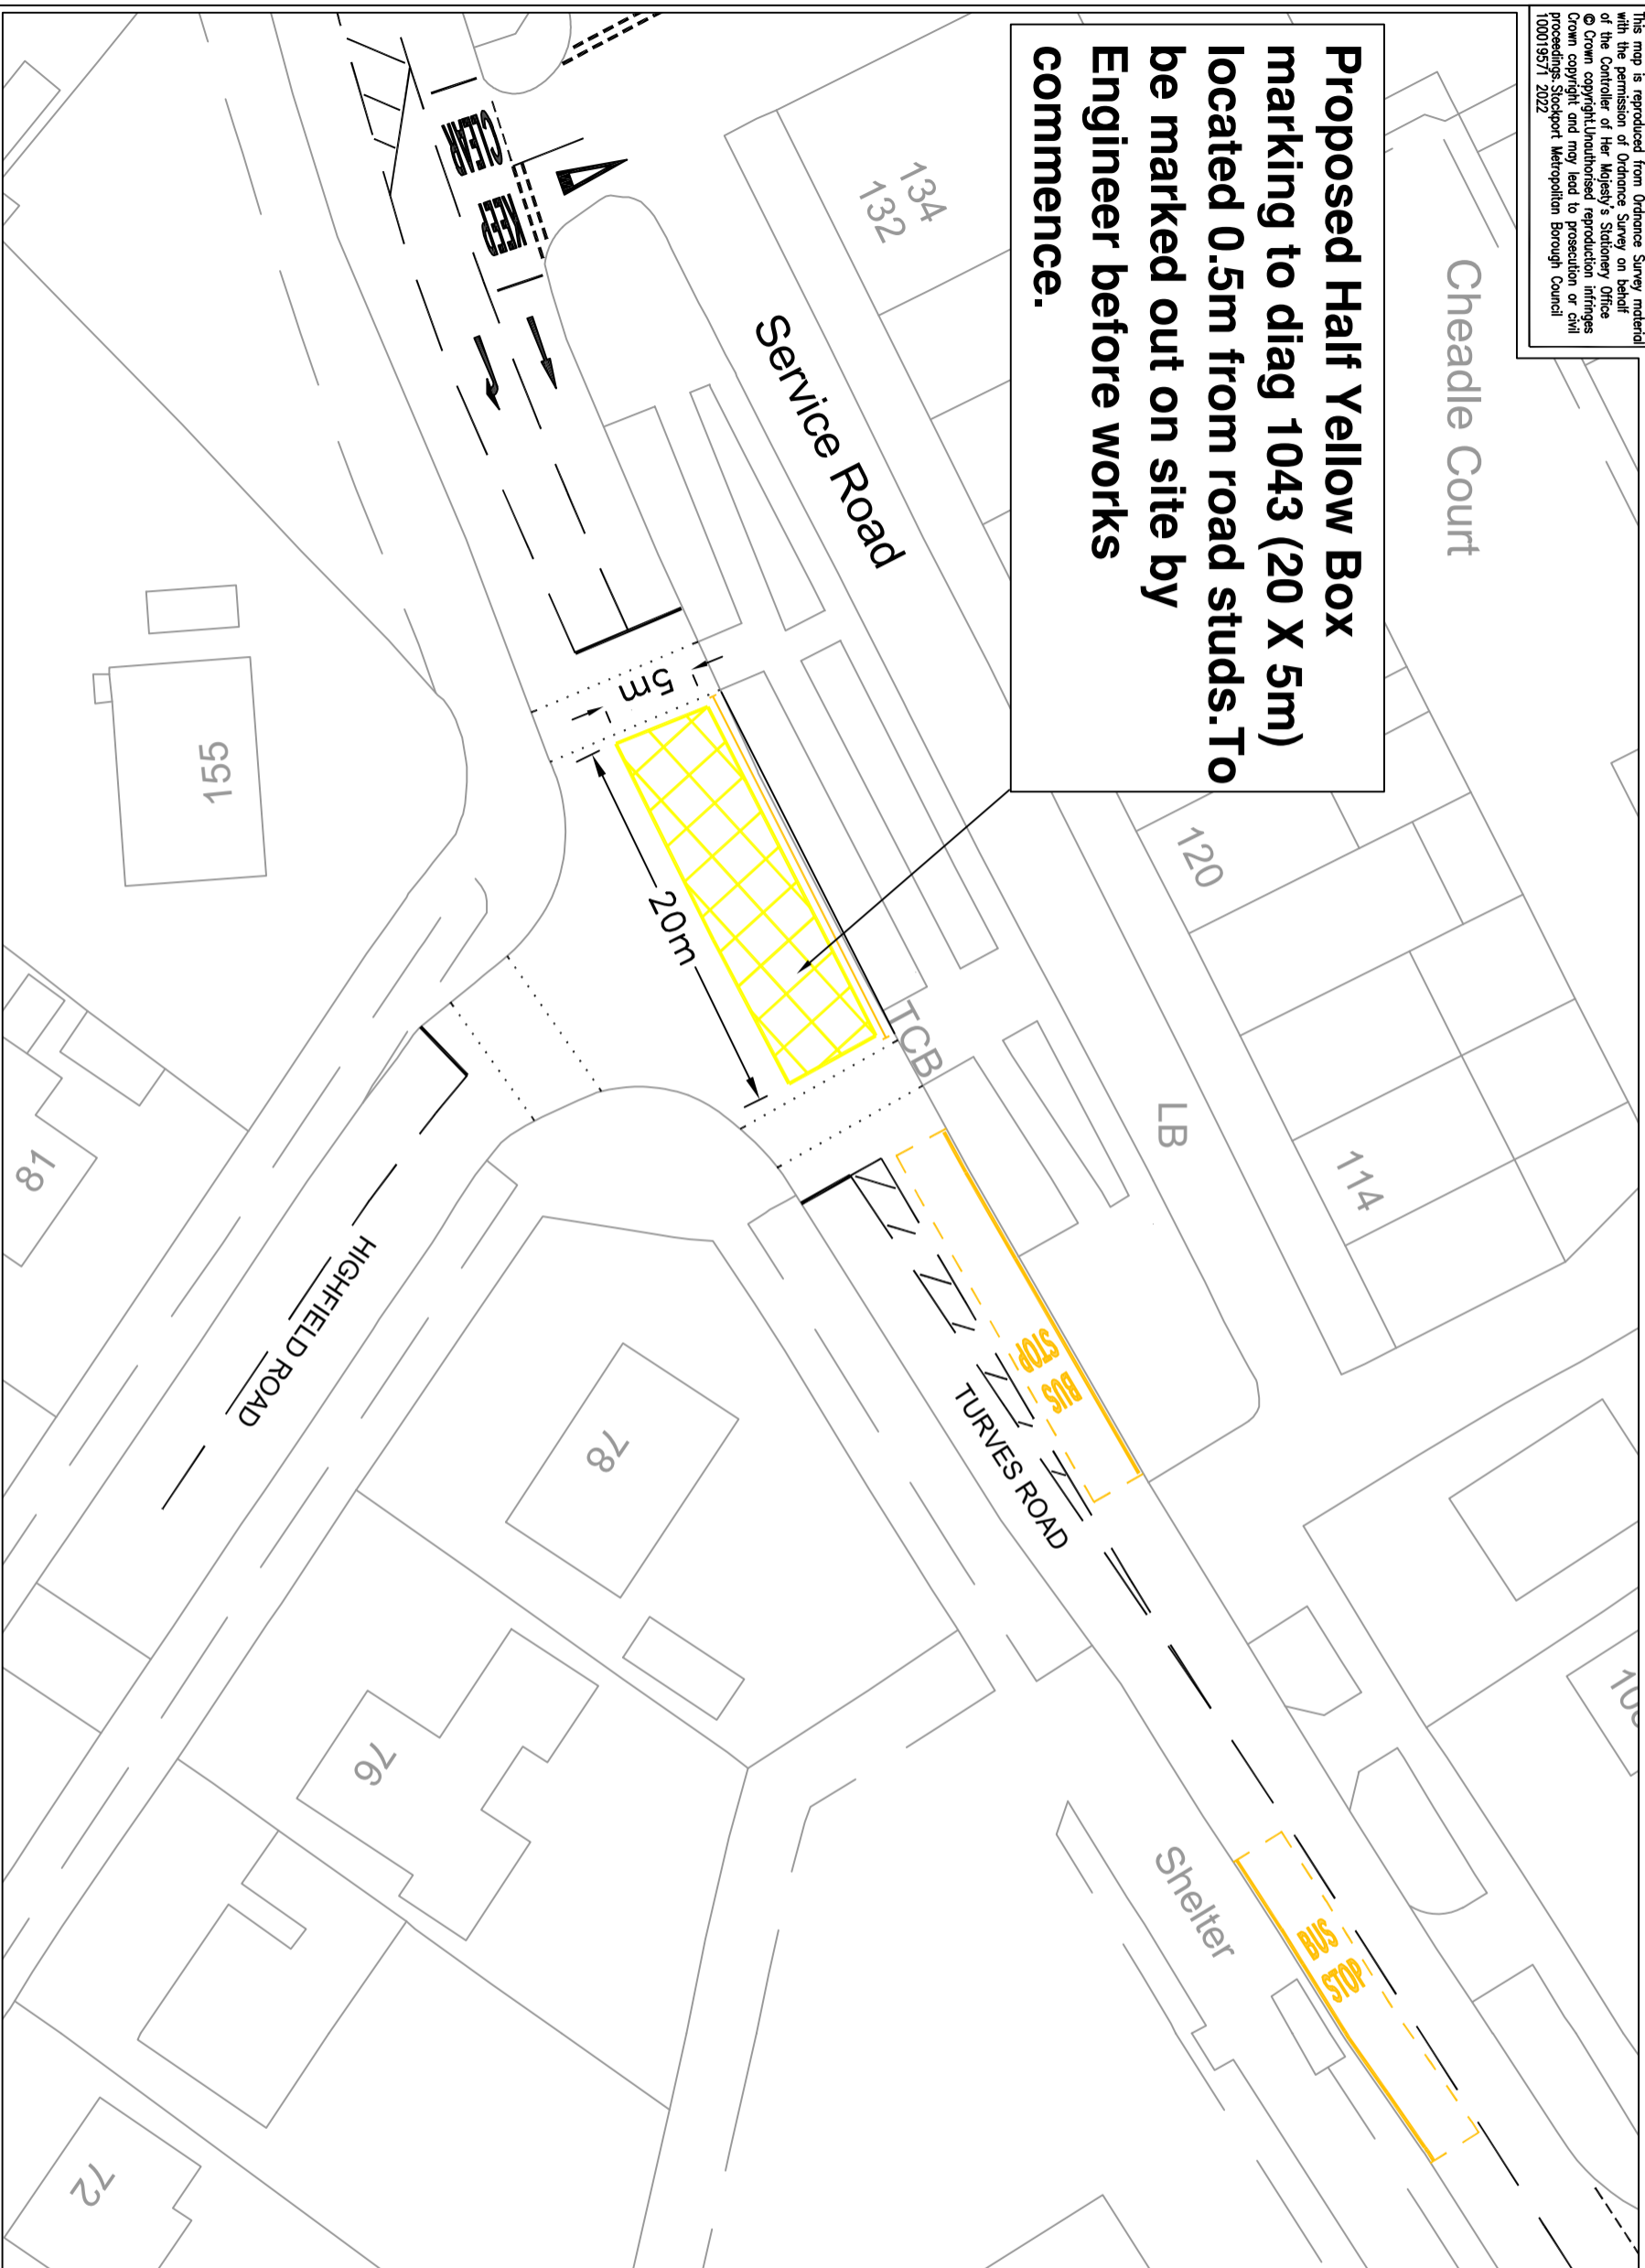

AMENDMENTS

DRAWN	CHECKED	DATE	No	AMENDMENT

JOB TITLE

**PROPOSED HALF YELLOW BOX MARKING,  
TURVES ROAD/HIGHFIELD ROAD JUNCTION,  
CHEADLE HULME**

Drawn	Engineer	Checked	Approved
SA	SA	NR	EPS
Date	Date	Date	Date
14/12/22	14/12/22	14/12/22	14/12/22

Scale  
NTS

Drawing No. **NM18/TURVES ROAD/YBM**  
Revision **A**



**STOCKPORT**  
METROPOLITAN BOROUGH COUNCIL  
HIGHWAYS AND TRANSPORTATION  
STOPFORD HOUSE  
STOCKPORT SK1 3XE  
TEL

SERVICES TO PLACE