


This map is reproduced from Ordnance Survey material with the permission of Ordnance Survey on behalf of the Controller of Her Majesty's Stationery Office © Crown copyright. Unauthorised reproduction infringes Crown copyright and may lead to prosecution or civil proceedings. Stockport Metropolitan Borough Council 100019571 2022

**KEY**

**Proposed No Waiting At Any Time (Double Yellow Lines).**

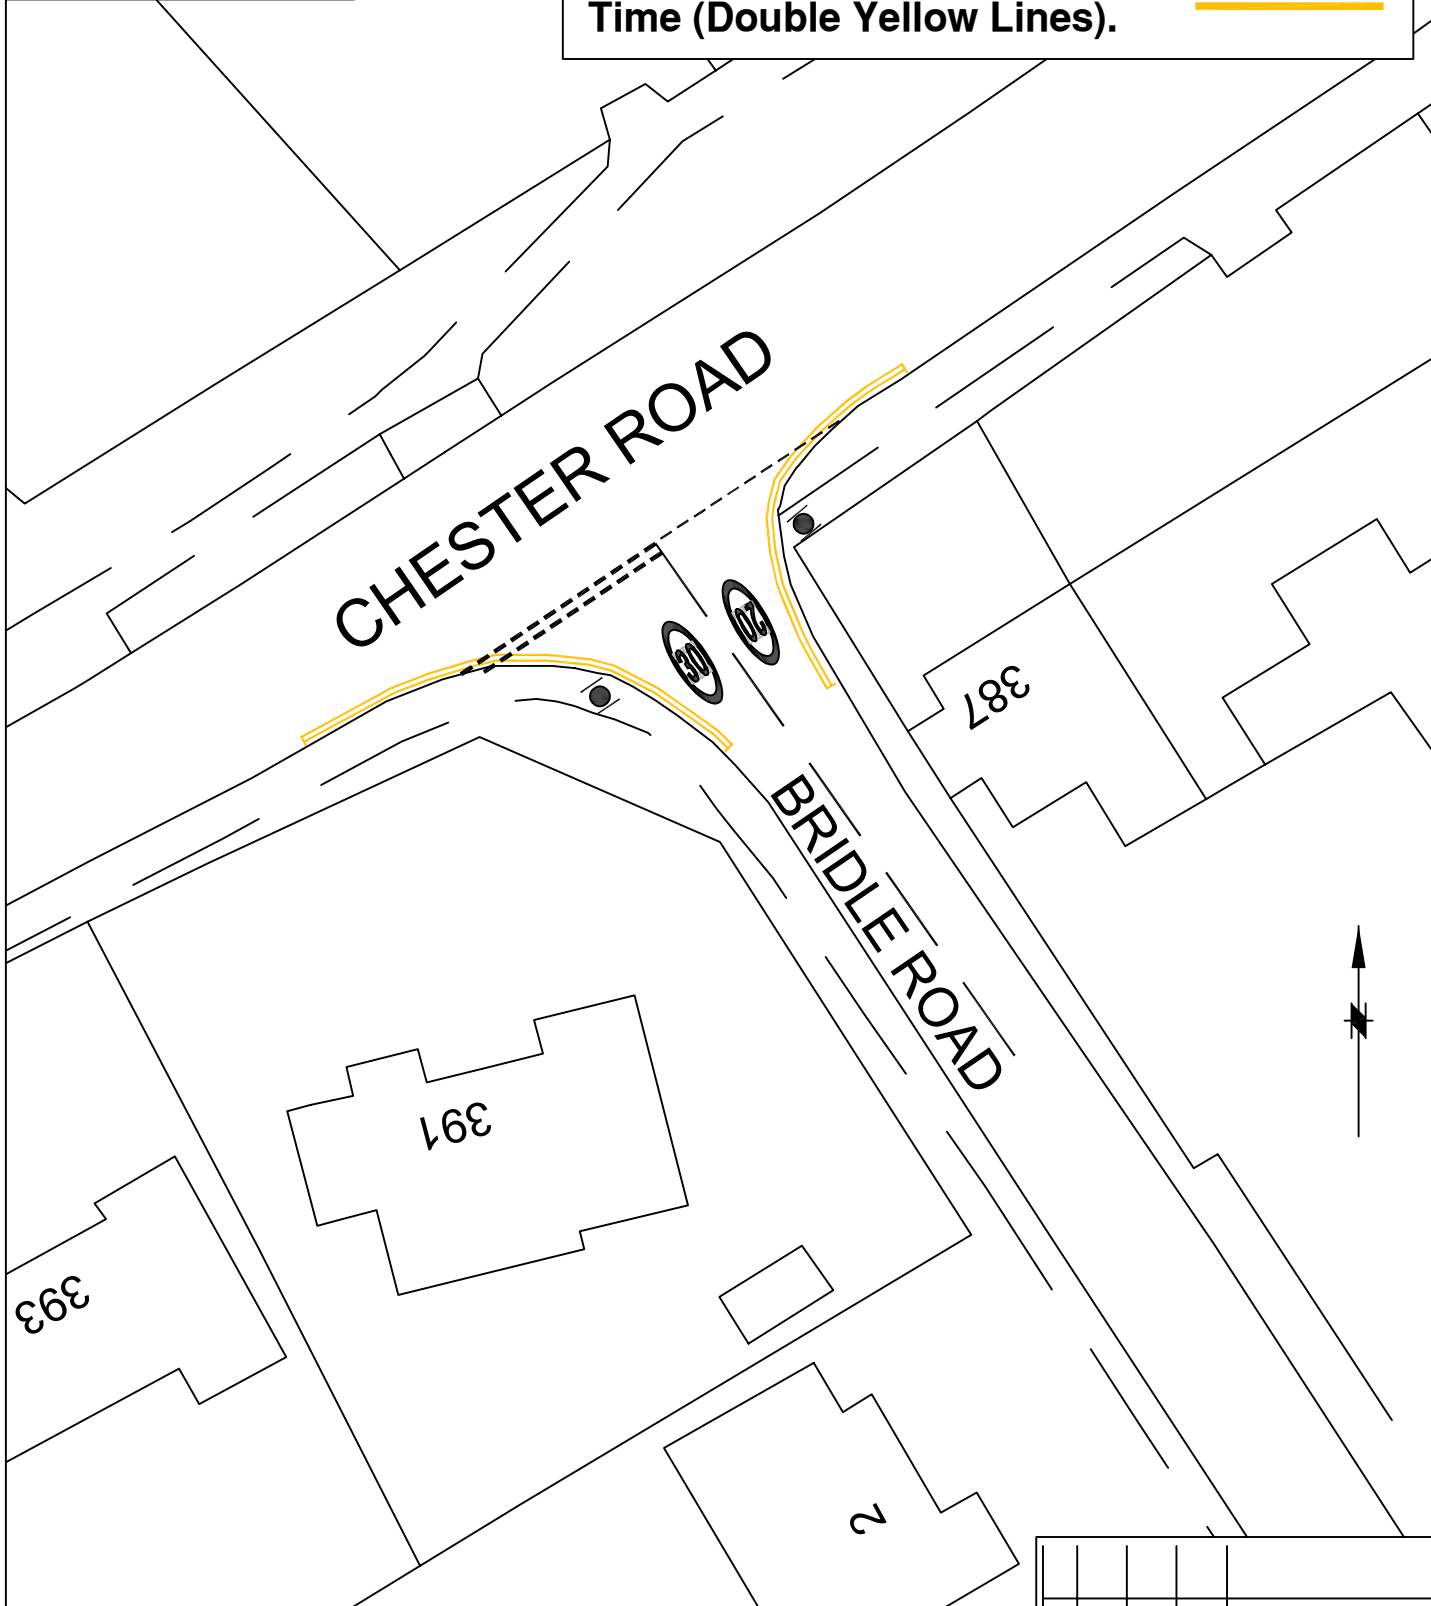

Rev.	Drawn	Checked	Date	Revision Details



**STOCKPORT**  
METROPOLITAN BOROUGH COUNCIL

HIGHWAYS AND TRANSPORTATION  
STOPFORD HOUSE  
STOCKPORT SK1 3XE  
TEL

MARK GLYNN  
DIRECTOR OF PLACE MANAGEMENT

JOB TITLE

BRIDLE ROAD, WOODFORD

DRAWN	ENGINEER	CHECKED	APPROVED
SA	SA	NR	EPS
DATE	DATE	DATE	DATE
26/09/22	26/09/22	26/09/22	26/09/22
SCALE	SCG No.		SCGNO
NTS			
DRAWING NUMBER	NM8-5195/WR		Revision
DRAWING TITLE			A
PROPOSED WAITING RESTRICTIONS			